

Proposed Childcare Centre


31 Telopea Street Punchbowl NSW, 2196

Landscape Section 4.55

Drawing Schedule

Drawing Number	Drawing Title	Scale
000	Landscape Coversheet	1:100
101	Ground Floor Landscape Plan	1:50
102	Ground Floor Landscape Plan	1:50
201	Level 01 Landscape Plan	1:50
501	Landscape Details	As shown
502	Landscape Details	As shown

Proposed Plant Schedule						
	Botanic Name	Common Name	Mature Size (h x w) (m)	Pot Size	Density	Quantity GF L1
Trees						
Ap	<i>Acer palmatum</i>	Japanese maple	4 x 4	75L	As shown	1 0
EL	<i>Eureka Lemon</i>	Lemon	4 X 3	75L	As shown	1 1
Er	<i>Elaeocarpus reticulatus</i>	Blueberry Ash	12 x 5	75L	As shown	1 0
Ti	<i>Tristanopsis laurina</i>	Watergum	8 x 5	75L	As shown	1 0
Shrubs & Feature Plants						
BBC	<i>Banksia 'Birthday Candles'</i>	Banksia	0.5 x 1	140mm	As shown	33 0
Ro	<i>Rosemarinus officinalis 'Blue Lagoon'</i>	Rosemary	1.5 x 2	200mm	As shown	66 4
CFR	<i>Cordylina fruticosa 'Rubra'</i>	Cordylina	1 x 0.6	200mm	As shown	46 2
LSN	<i>Leptospermum scoparium 'Nanum'</i>	Dwarf Tea Tree	1 x 1	200mm	As shown	52 6
PRR	<i>Photinia Red Robin</i>	Photinia	3 x 2	200mm	As shown	64 2
Grasses & Ground Covers						
Ae	<i>Aspidistra elatior</i>	Cast Iron Plant	1.2 x 1.5	140mm	5/m2	39 6
Cg	<i>Carpobrotus glaucascens</i>	Pig Face	0.2 x 1	140mm	5/m2	62 0
Hv	<i>Hardenbergia violaceae</i>	Happy Wanderer	0.3 x 1.5	140mm	5/m2	45 0
Ob	<i>Ocimum basilicum</i>	Basil	0.5 x 0.3	140mm	5/m2	0 10
Vh	<i>Viola hederacea</i>	Violet	0.2 x 1	140mm	6/m2	4 5
PIE	<i>Poa labillardieri 'Eskdale'</i>	Ornamental Grass	0.9 x 0.5	140mm	5/m2	62 5
Ps	<i>Peperomia spp.</i>	Peperomia	0.9 x 0.4	140mm	5/m2	32 0
So	<i>Salvia officinalis</i>	Common Sage	0.75 x 0.5	140mm	5/m2	14 5
Ts	<i>Thymus spp</i>	Thyme	0.3 x 0.3	140mm	5/m2	0 5

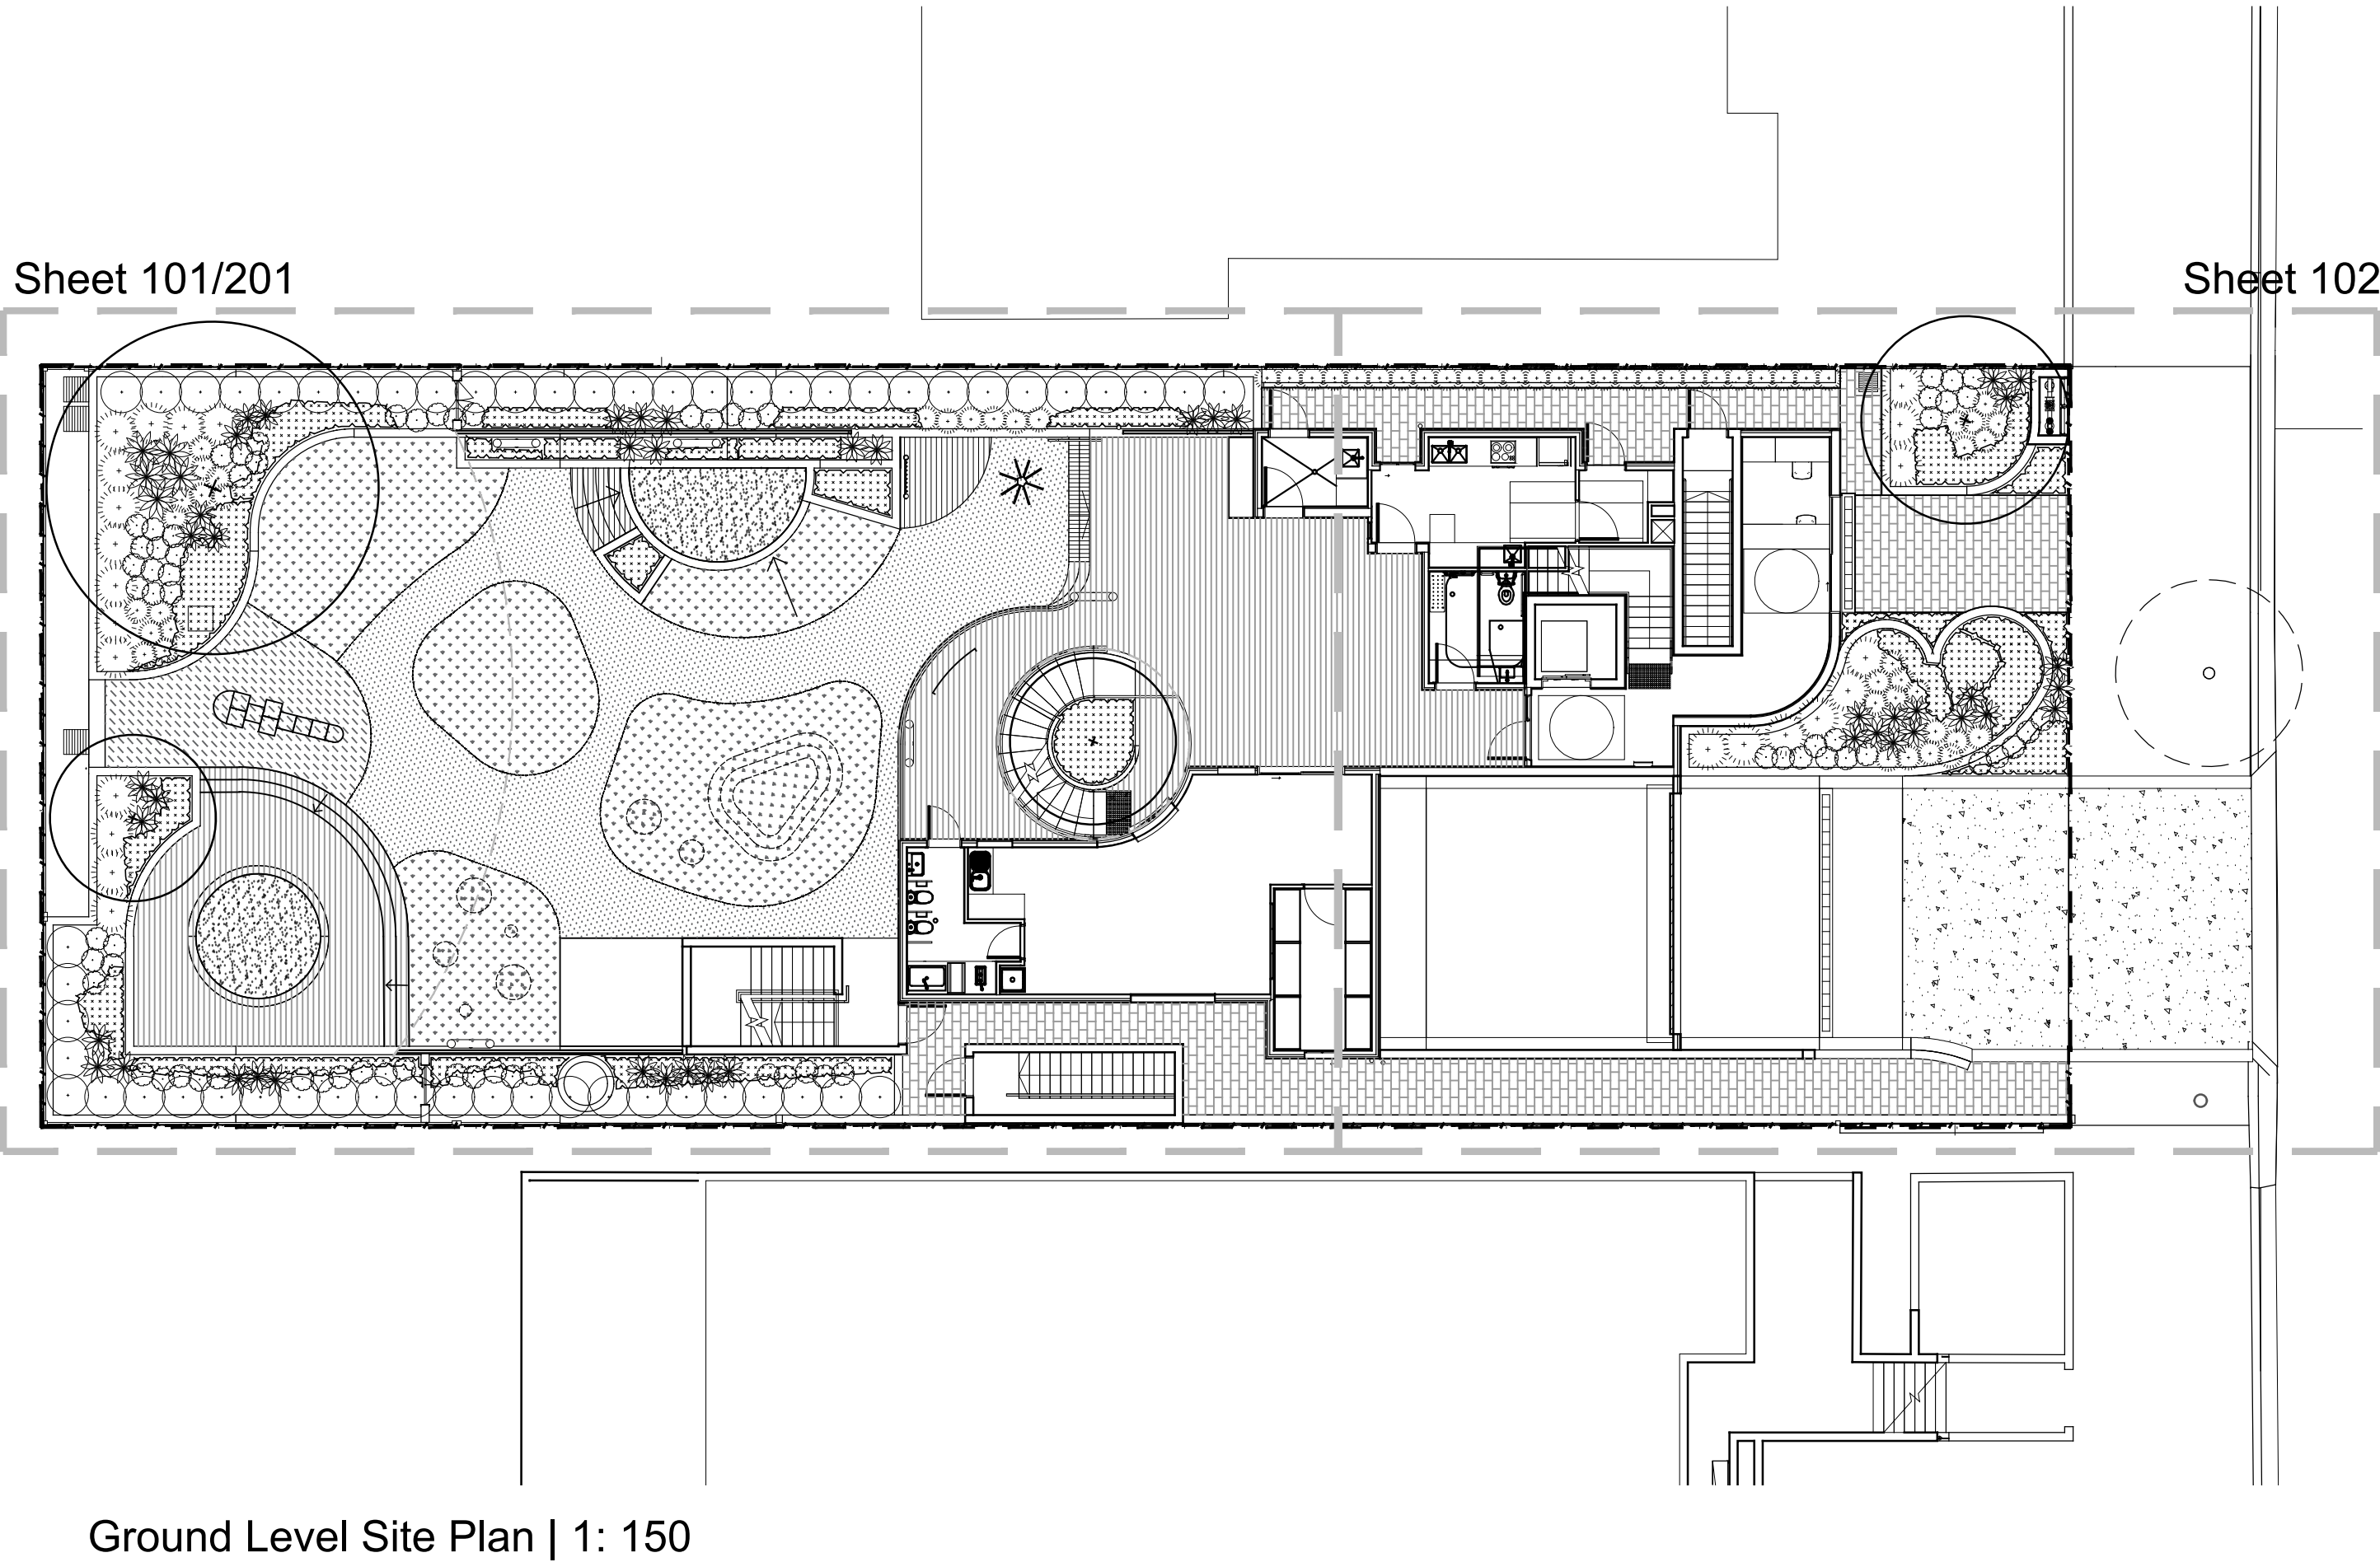

NOT FOR CONSTRUCTION

© 2021 Site Image (NSW) Pty Ltd ABN 44 801 262 380 as agent for Site Image NSW Partnership. All rights reserved. This drawing is copyright and shall not be reproduced or copied in any form or by any means (graphic, electronic or mechanical including photocopy) without the written permission of Site Image (NSW) Pty Ltd. Any license, expressed or implied, to use this document for any purpose what so ever is restricted to the terms of the written agreement between Site Image (NSW) Pty Ltd and the instructing party.

The contractor shall check and verify all work on site (including work by others) before commencing the landscape installation. Any discrepancies are to be reported to the Project Manager or Landscape Architect prior to commencing work. Do not scale this drawing. Any required dimensions not shown shall be referred to the Landscape Architect for confirmation.

Legend

A Section 4.55
Issue Revision Description

CS NM 04.10.2024
Drawn Check Date

SITE IMAGE
Landscape Architects
Level 1, 3-5 Baptist Street
Redfern NSW 2016
Australia
Tel: (61 2) 8332 5600
Fax: (61 2) 9698 2877
www.siteimage.com.au

Client
Place Studio

Project
Proposed Childcare Centre
31 Telopea St Punchbowl
2196, NSW

Drawing Name
Coversheet

Scale
Job Number
SS21-4729

SECTION 4.55
Drawing Number

Issue
000 A

NOTE:

For Outdoor Play room areas on slab - finishes allowance for Artificial Turf or composite timber flooring and softfall where required.

Proposed tree planting (in natural ground) to provide shade.

Proposed screen hedge planting

Proposed Artificial turf slope for safe sandpit access

Proposed indoor plants with contrasting textures and foliage shapes/ heights for visual interest


Tepee on timber decking

- A: Artificial Turf mounds
B: Sensory panels/ blackboards (by future play provider)
C: Proposed composite timber decking
D: Proposed free areas for demountable equipment by future play provider


CONCEPT & LAYOUT :

- Concept layout provided with indicative areas capable of providing Active & Quiet play.

MATERIALS

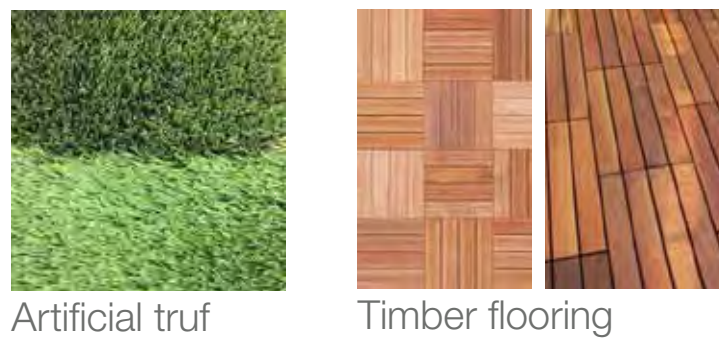

CHARACTER IMAGES

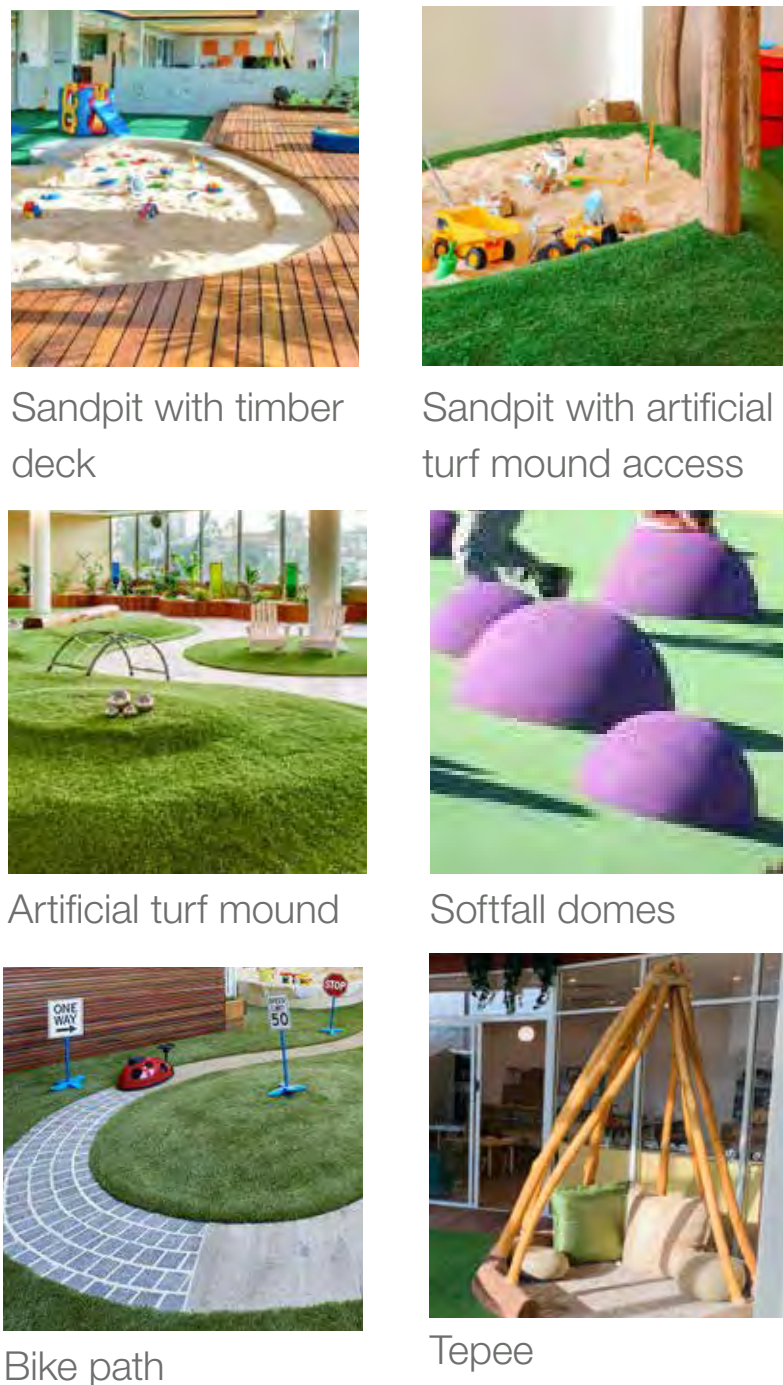

For Continuation Refer Drawing 102

NOT FOR CONSTRUCTION

© 2021 Site Image (NSW) Pty Ltd ABN 44 801 262 380 as agent for Site Image NSW Partnership. All rights reserved. This drawing is copyright and shall not be reproduced or copied in any form or by any means (graphic, electronic or mechanical including photocopy) without the written permission of Site Image (NSW) Pty Ltd Any license, expressed or implied, to use this document for any purpose what so ever is restricted to the terms of the written agreement between Site Image (NSW) Pty Ltd and the instructing party.

The contractor shall check and verify all work on site (including work by others) before commencing the landscape installation. Any discrepancies are to be reported to the Project Manager or Landscape Architect prior to commencing work. Do not scale this drawing. Any required dimensions not shown shall be referred to the Landscape Architect for confirmation.

Legend

- Site Boundary
Fence
Timber Edging
Existing Tree to be Removed

- Proposed Trees
Grasses & Groundcovers
Grasses & Groundcovers
Rubber Softfall Surface

- Artificial Turf / Softfall Mounds
Timber Decking
Insitu Concrete Paving
Sandpit

- Artificial Turf
Coloured Artificial Turf
Concrete Paving

SITE IMAGE
Landscape Architects
Level 1, 3-5 Baptist Street
Redfern NSW 2016
Australia
Tel: (61 2) 8332 5800
Fax: (61 2) 9696 2877
www.siteimage.com.au

Client
Place Studio

Project
Proposed Childcare Centre
31 Telopea St Punchbowl
2196, NSW

Drawing Name
Ground Floor Landscape Plan


SECTION 4.55

Scale 1:50 @ A1
Job Number
SS21-4729

0 0.5 1 1.5 2 2.5m
Drawing Number
101 A

A Section 4.55
Issue Revision Description


CS NM 04.10.2024
Drawn Check Date

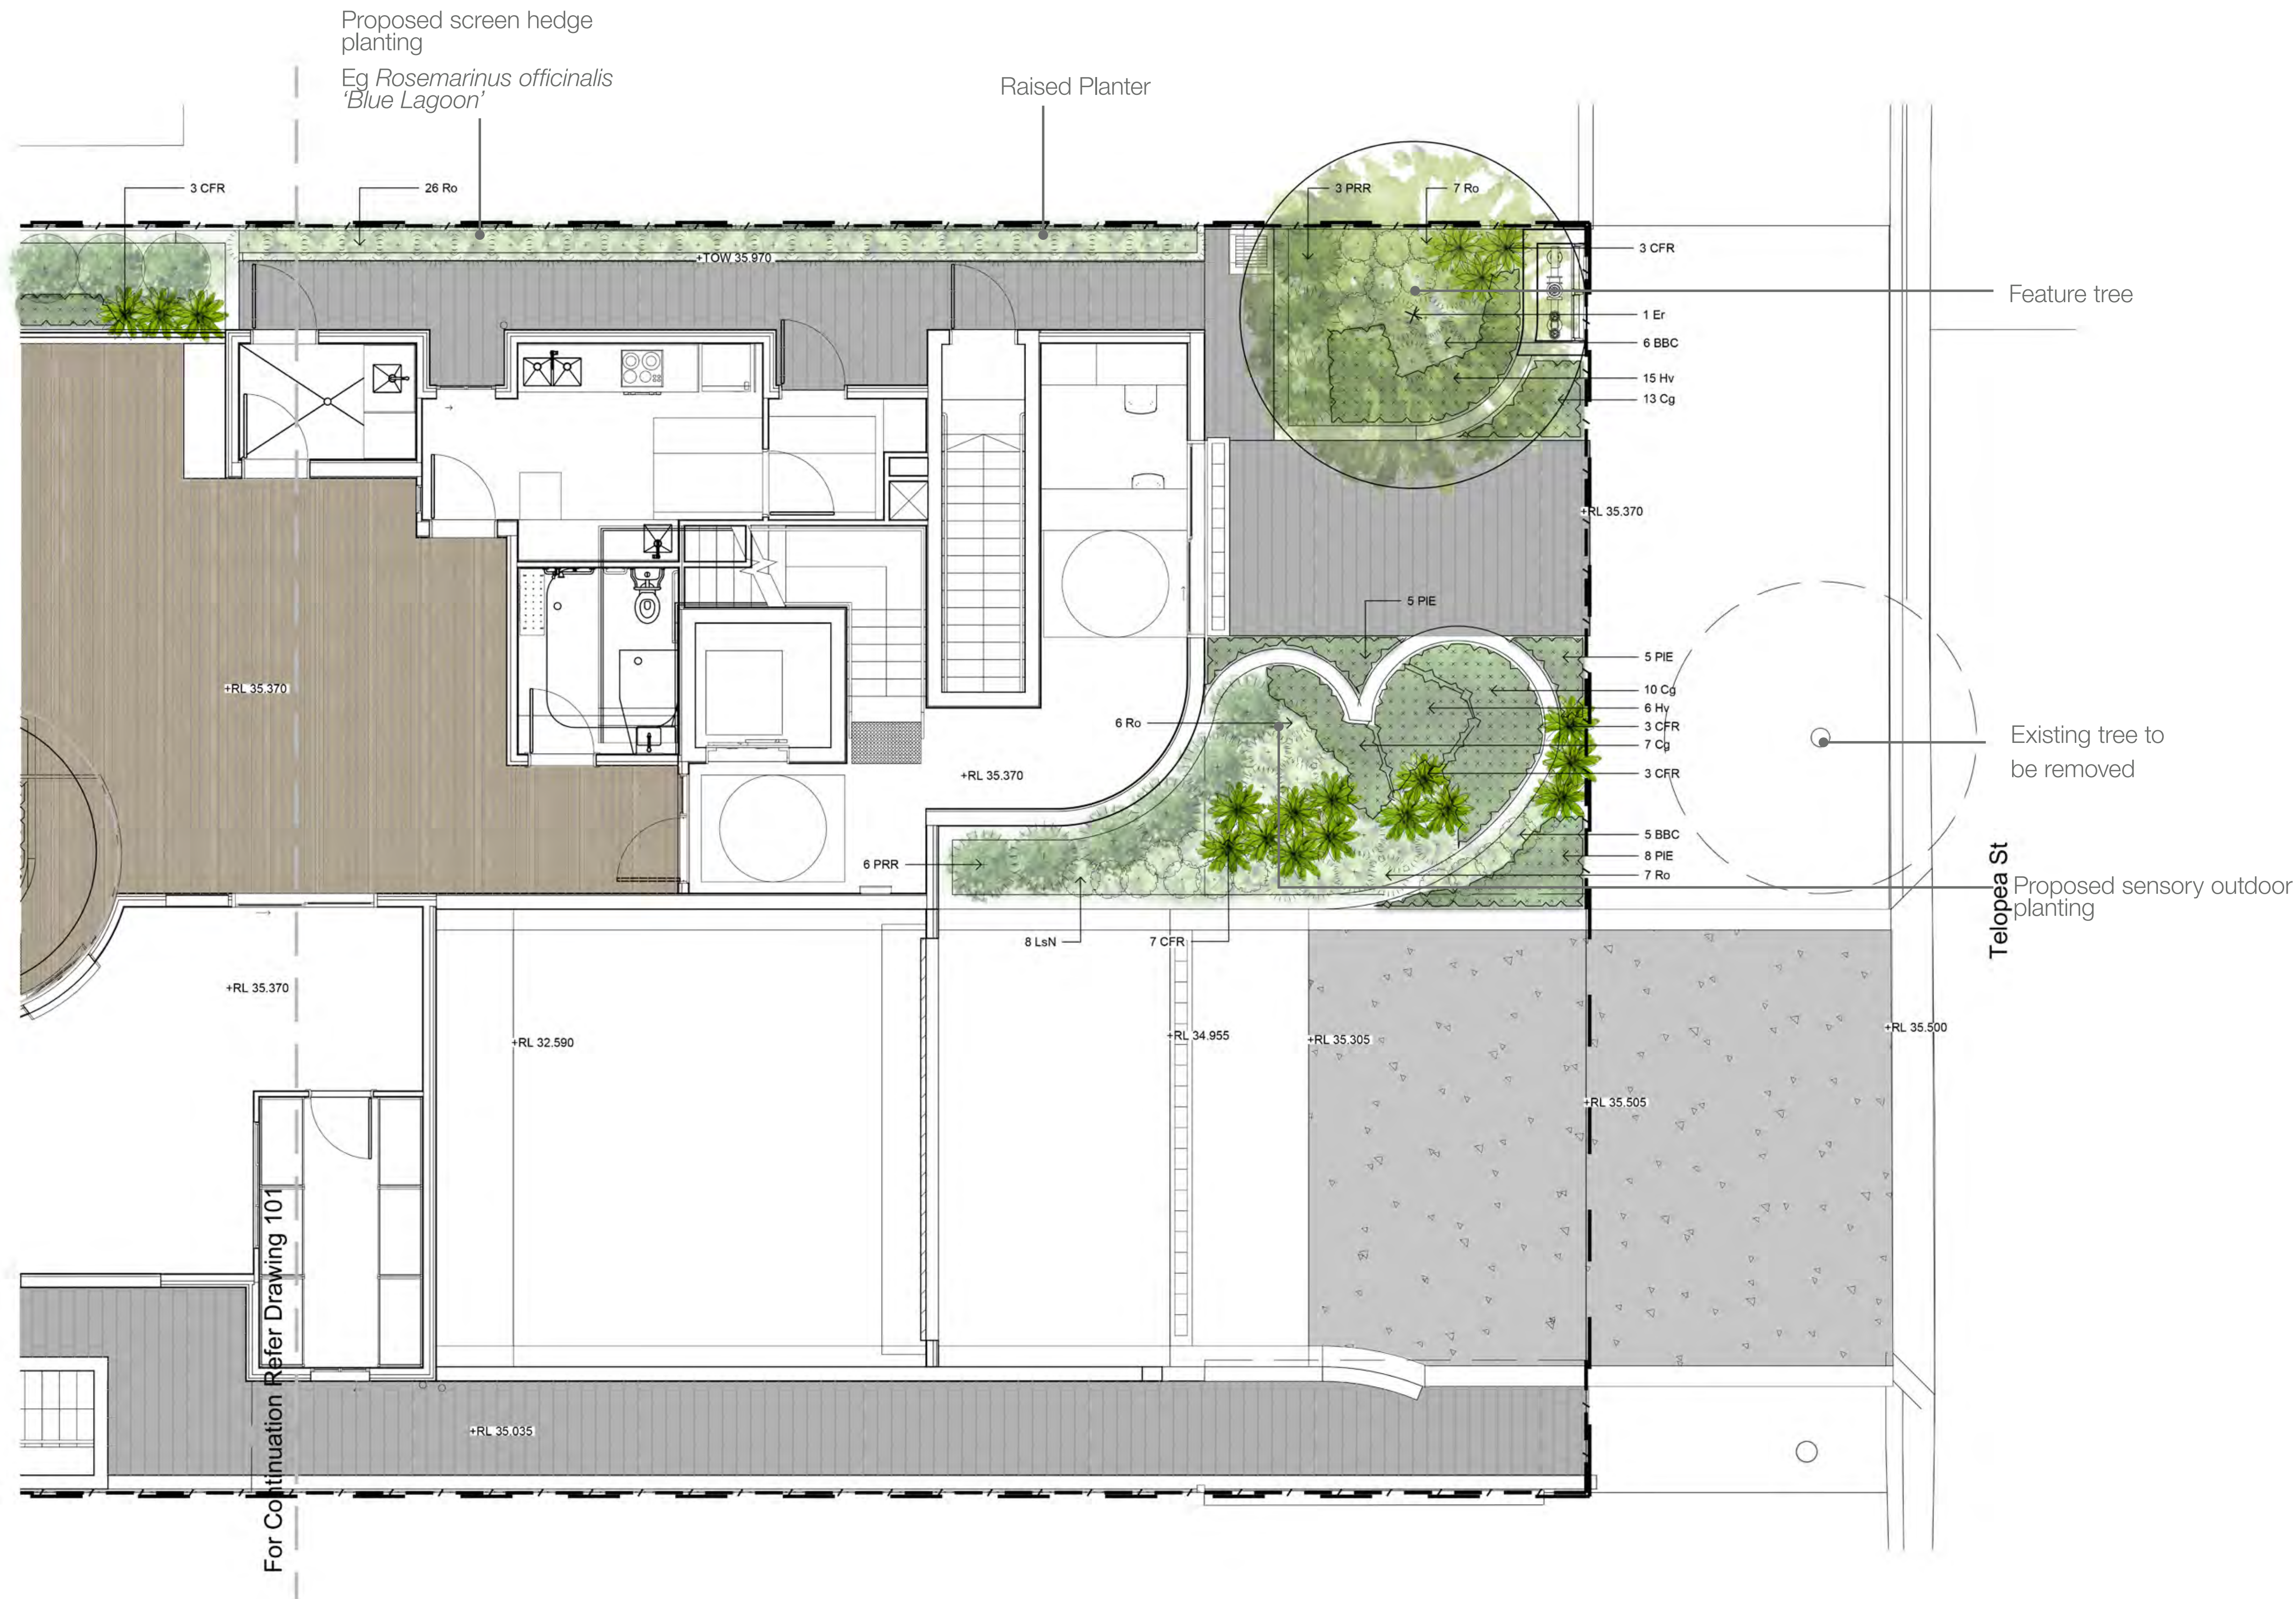

PLAY PROVIDER EQUIPMENT



Slide

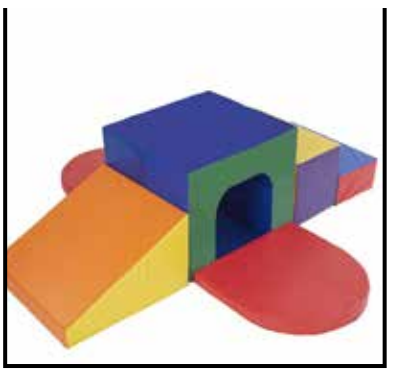

Soft cubes



Blackboards



Sensory panels



Crawl tunnel



Musical panels


NOT FOR CONSTRUCTION

© 2021 Site Image (NSW) Pty Ltd ABN 44 801 262 380 as agent for Site Image NSW Partnership. All rights reserved. This drawing is copyright and shall not be reproduced or copied in any form or by any means (graphic, electronic or mechanical including photocopy) without the written permission of Site Image (NSW) Pty Ltd Any license, expressed or implied, to use this document for any purpose what so ever is restricted to the terms of the written agreement between Site Image (NSW) Pty Ltd and the instructing party.

The contractor shall check and verify all work on site (including work by others) before commencing the landscape installation. Any discrepancies are to be reported to the Project Manager or Landscape Architect prior to commencing work. Do not scale this drawing. Any required dimensions not shown shall be referred to the Landscape Architect for confirmation.

Legend


- Site Boundary
- Fence
- Timber Edging
(Refer Landscape Details)
- Existing Tree to be Removed
(Refer Arborist Report)

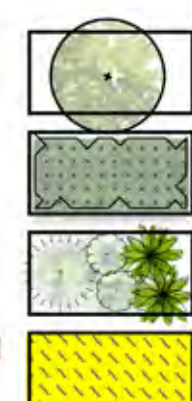

- Proposed Trees
(Refer Plant Schedule)
- Grasses & Groundcovers
(Refer Plant Schedule)
- Grasses & Groundcovers
(Refer Plant Schedule)
- Rubber Softfall Surface
(Refer Landscape Details)

- Artificial Turf / Softfall Mounds
(Refer Landscape Details)
- Timber Decking
(Refer Landscape Details)
- Insitu Concrete Paving
(Refer Landscape Details)
- Sandpit

- Artificial Turf
(Refer Landscape Details)
- Coloured Artificial Turf
(Refer Landscape Details)
- Concrete Paving
(Refer Landscape Details)

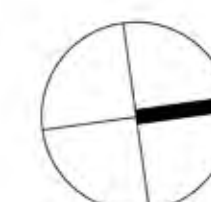

SITE IMAGE

Landscape Architects
Level 1, 3-5 Baptist Street
Redfern NSW 2016
Australia
Tel: (61 2) 8332 5600
Fax: (61 2) 9696 2877
www.siteimage.com.au

Client
Place Studio

Project
Proposed Childcare Centre
31 Teloopa St Punchbowl
2196, NSW

Drawing Name
Ground Floor Landscape Plan

Scale 1:50 @ A1
Job Number
SS21-4729

SECTION 4.55

0 0.5 1 1.5 2 2.5m
Drawing Number
Issue

102 A

NOTE:

For Outdoor Play room areas on slab - finishes allowance for Artificial Turf or composite timber flooring and softfall where required.

CONCEPT & LAYOUT :

- Concept layout provided with indicative areas capable of providing Quiet play.

A: Timber steps & decking to Sandpit

B: Sensory panels/ blackboards mounted to wall (by future play provider).

MATERIALS



Artificial turf



Timber flooring

CHARACTER IMAGES



Sandpit with artificial turf mound access



Planter box



Softfall domes

PLAY PROVIDER EQUIPMENT



Soft tunnel



Blackboards

The main landscape plan shows a large outdoor play area with various zones and features. Key elements include:

- Proposed outdoor planting:** Located along the top and bottom boundaries.
- Proposed sensory path for exploration / visual interest:** A path with colored sections (blue, yellow, pink) and patterns.
- 1400mm H balustrade:** Along the top boundary.
- Contrasting shade of Artificial Turf:** A large green area with a different texture.
- Artificial turf mound:** A circular feature with a radius of R1010.
- Proposed sandpit:** A large rectangular area with a rubber softfall surface.
- Proposed Hopscotch on softfall:** A circular feature with a radius of R1010.
- Void for feature tree below:** A large open area.
- Equipment and Materials:** Various symbols and labels for equipment (e.g., 2 PRR, 2 CFR, 5 Vh, 5 Ob, 6 Ae, 1 EL, 5 PIE, 5 Ob, 5 So, 5 Ts, 4 Ro) and materials (e.g., Artificial Turf, Timber Flooring, Concrete Paving, Sandpit).
- Dimensions and Levels:** Various dimensions (e.g., 4067, 3278, 1498, 4350, 4134) and levels (e.g., +RL 38.170, +RL 38.320, +RL 38.470, +RL 38.520, +RL 38.620, +100, +200, +300).

NOT FOR CONSTRUCTION

© 2021 Site Image (NSW) Pty Ltd ABN 44 801 262 380 as agent for Site Image NSW Partnership. All rights reserved. This drawing is copyright and shall not be reproduced or copied in any form or by any means (graphic, electronic or mechanical including photocopy) without the written permission of Site Image (NSW) Pty Ltd Any license, expressed or implied, to use this document for any purpose what so ever is restricted to the terms of the written agreement between Site Image (NSW) Pty Ltd and the instructing party.

The contractor shall check and verify all work on site (including work by others) before commencing the landscape installation. Any discrepancies are to be reported to the Project Manager or Landscape Architect prior to commencing work. Do not scale this drawing. Any required dimensions not shown shall be referred to the Landscape Architect for confirmation.

Legend

	Site Boundary		Proposed Trees (Refer Plant Schedule)		Artificial Turf / Softfall Mounds (Refer Landscape Details)		Artificial Turf (Refer Landscape Details)
	Fence		Grasses & Groundcovers (Refer Plant Schedule)		Timber Decking (Refer Landscape Details)		Coloured Artificial Turf (Refer Landscape Details)
	Timber Edging (Refer Landscape Details)		Grasses & Groundcovers (Refer Plant Schedule)		Insitu Concrete Paving (Refer Landscape Details)		Concrete Paving (Refer Landscape Details)
	Existing Tree to be Removed (Refer Arborist Report)		Rubber Softfall Surface (Refer Landscape Details)		Sandpit		

SITE IMAGE
Landscape Architects
Level 1, 3-5 Baptist Street
Redfern NSW 2016
Australia
Tel: (61 2) 8332 5600
Fax: (61 2) 9696 2877
www.siteimage.com.au

Client
Place Studio


Project
Proposed Childcare Centre
31 Telopea St Punchbowl
2196, NSW

Drawing Name
Level 1 Landscape Plan


Scale
1:50 @ A1

Job Number
SS21-4729


SECTION 4.55
0 0.5 1 1.5 2 2.5m
Drawing Number
201 A

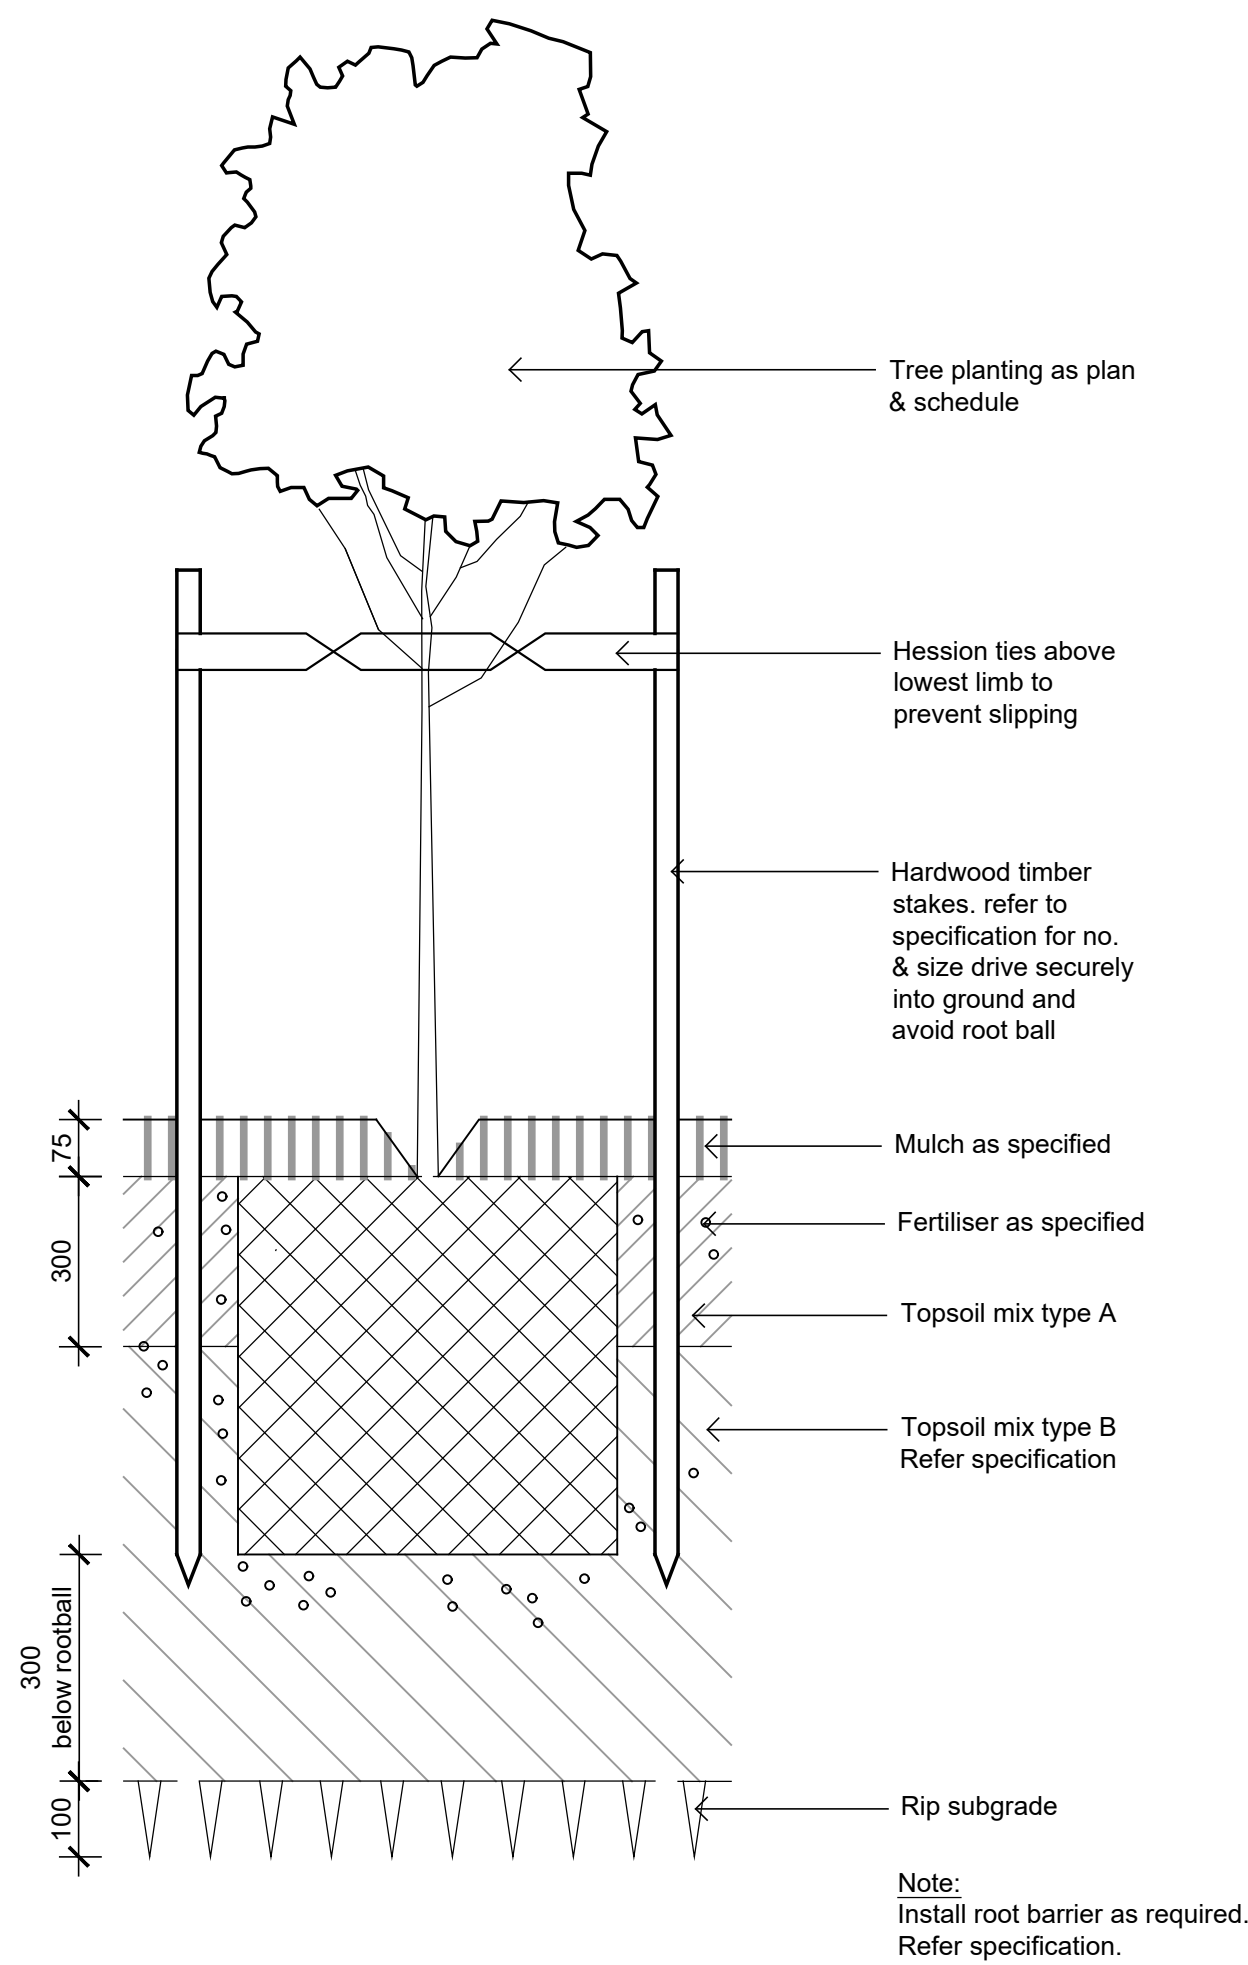


Detail 75-200L Tree planting on grade
1:10

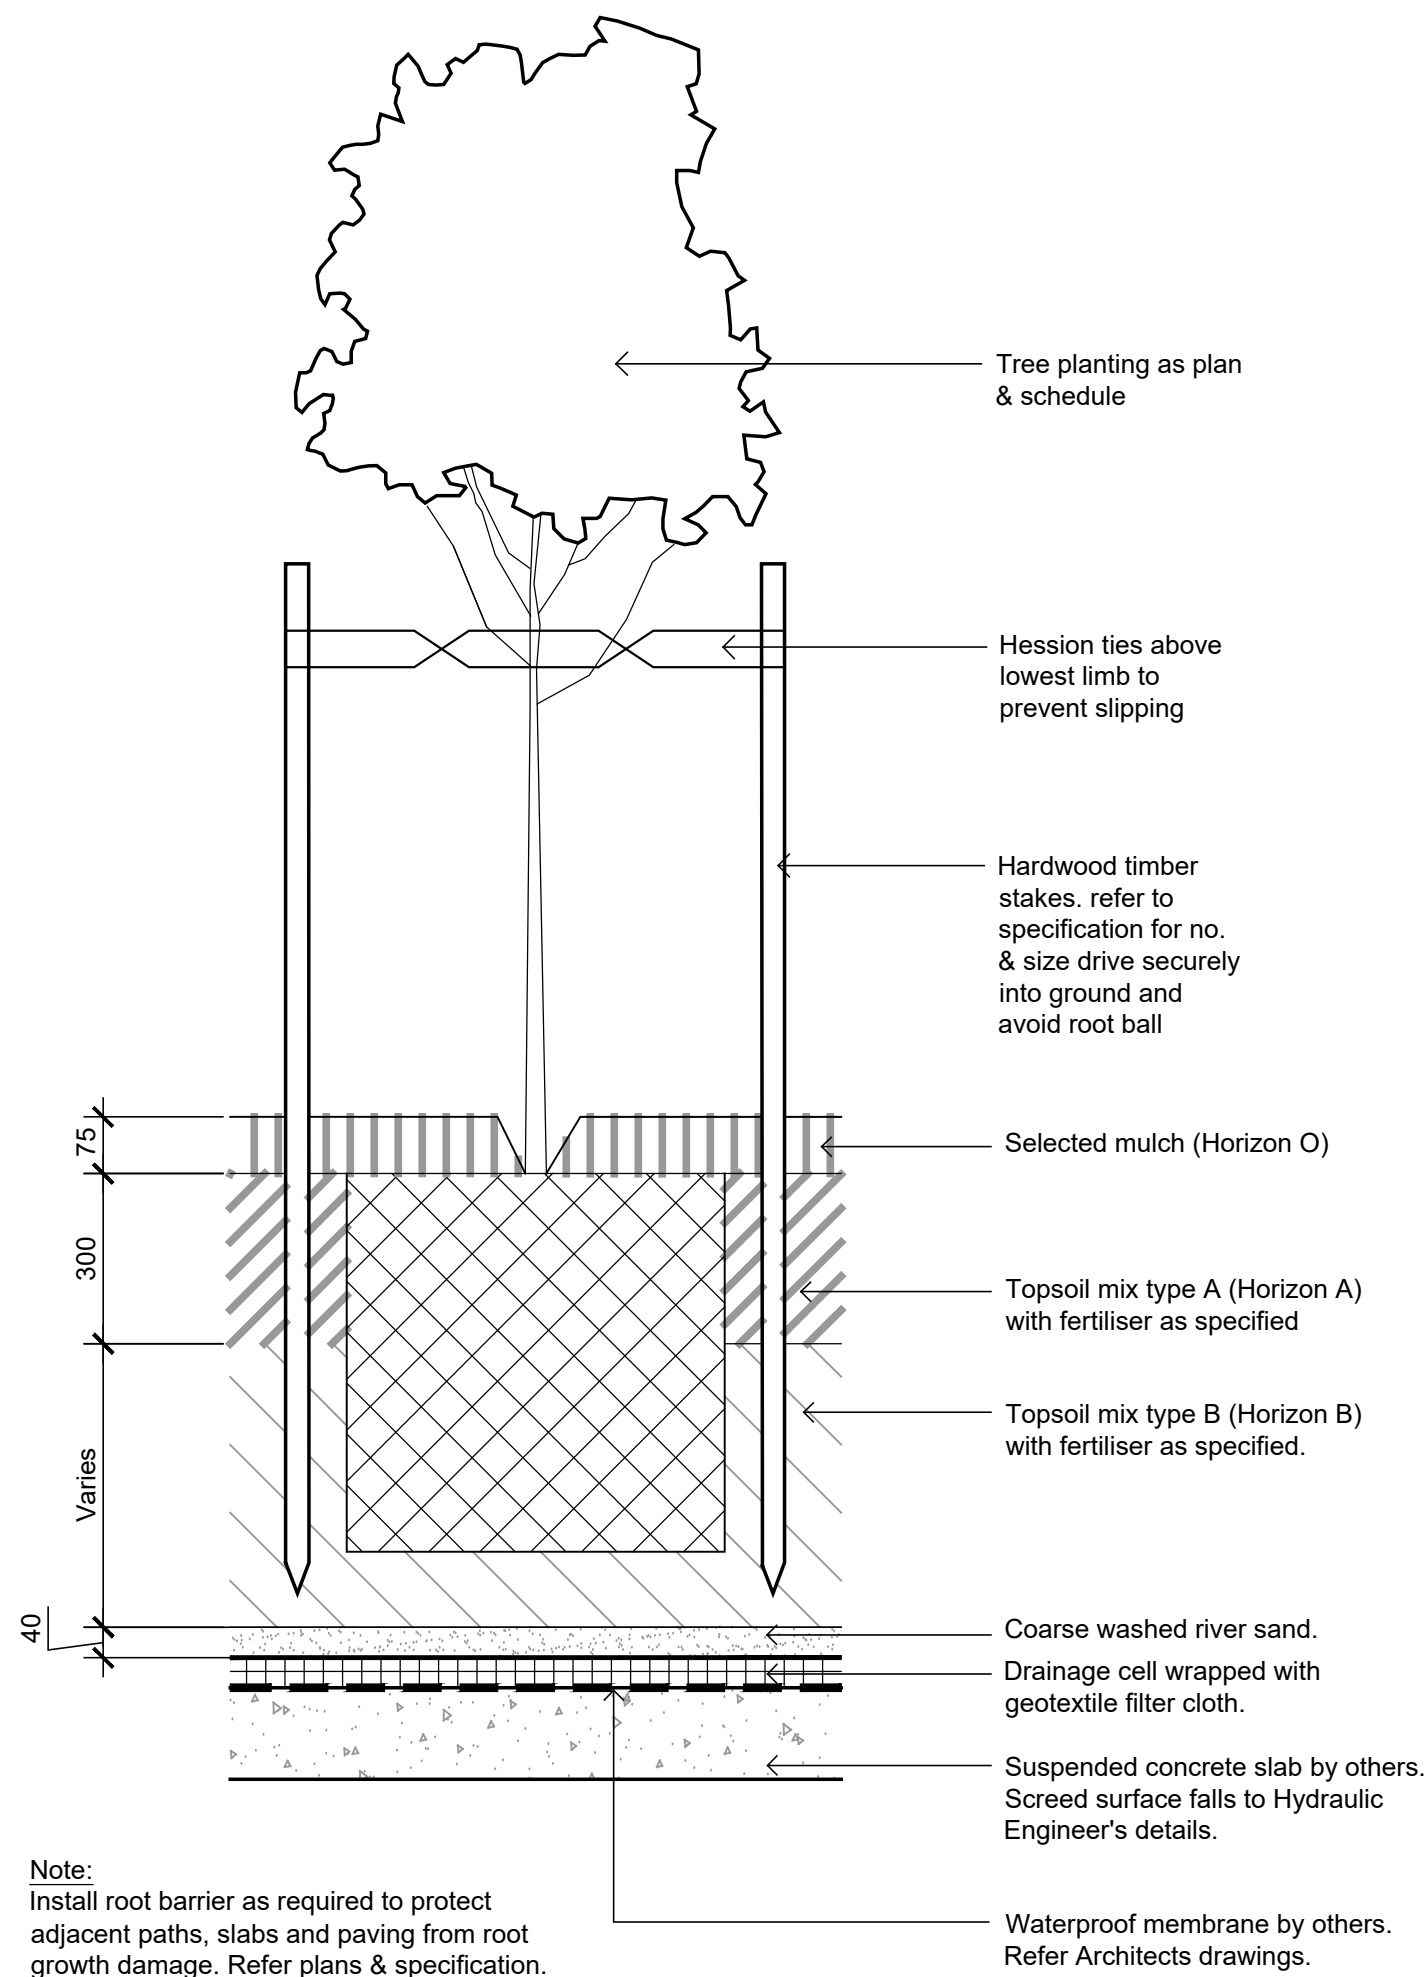


Detail 75-200L Tree Planting on Structure
1:10

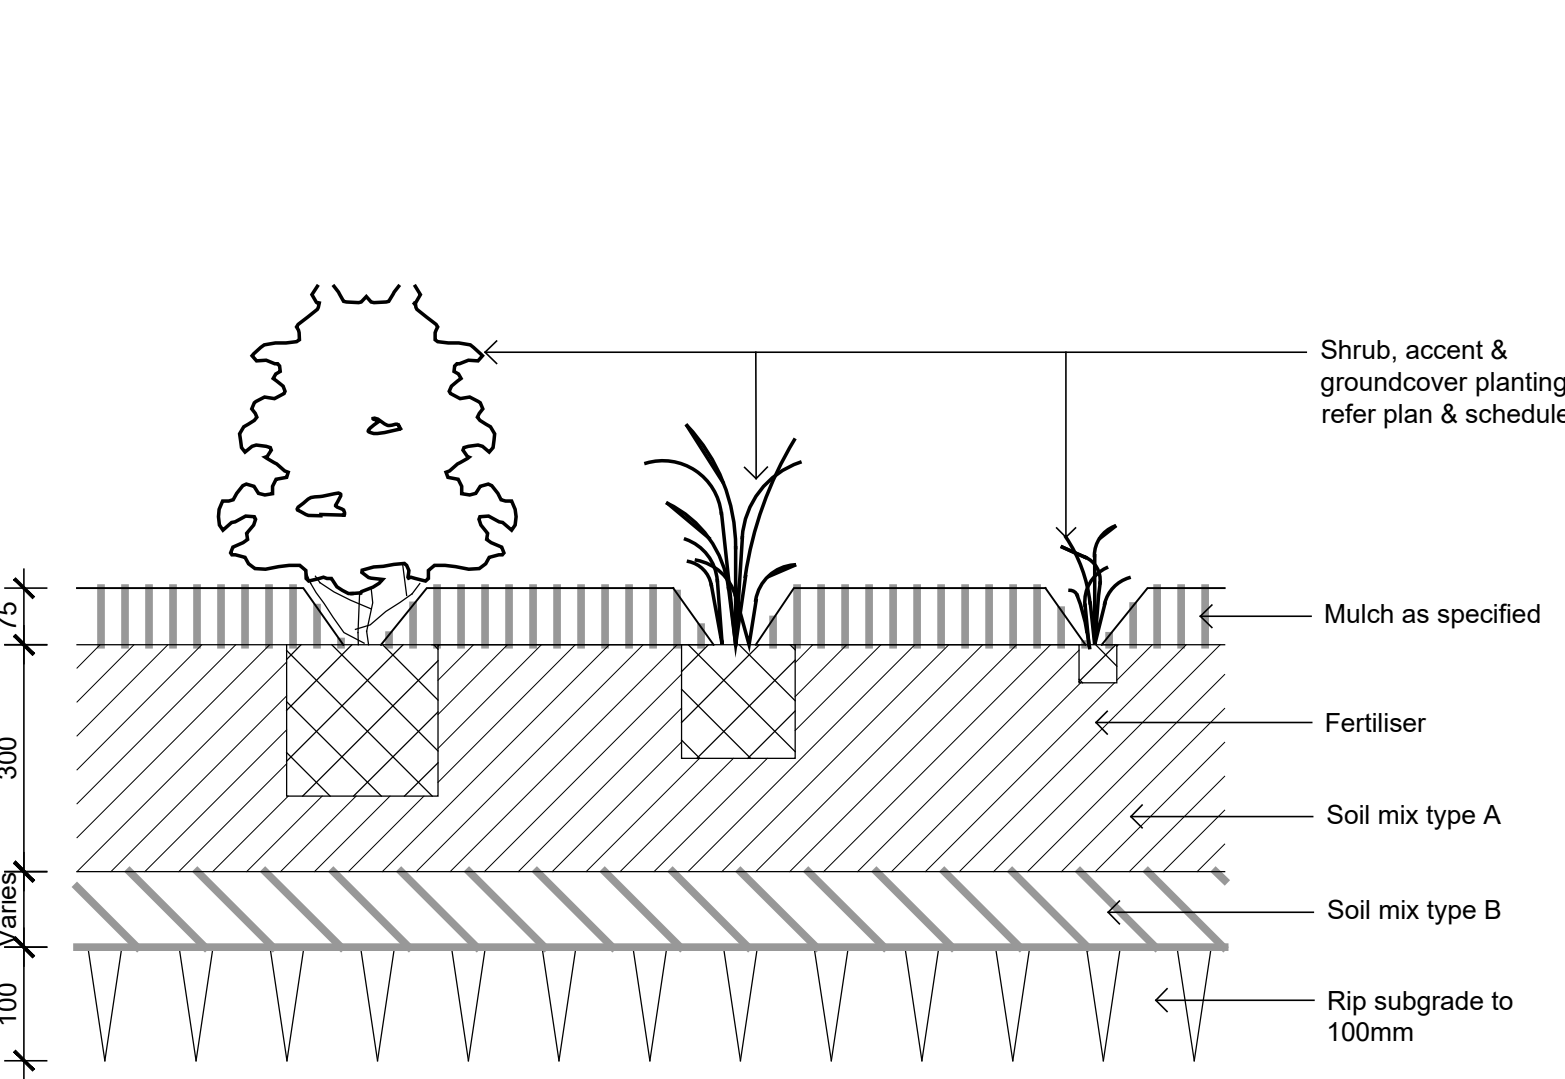


Detail shrub accent & groundcover planting on grade
1:10

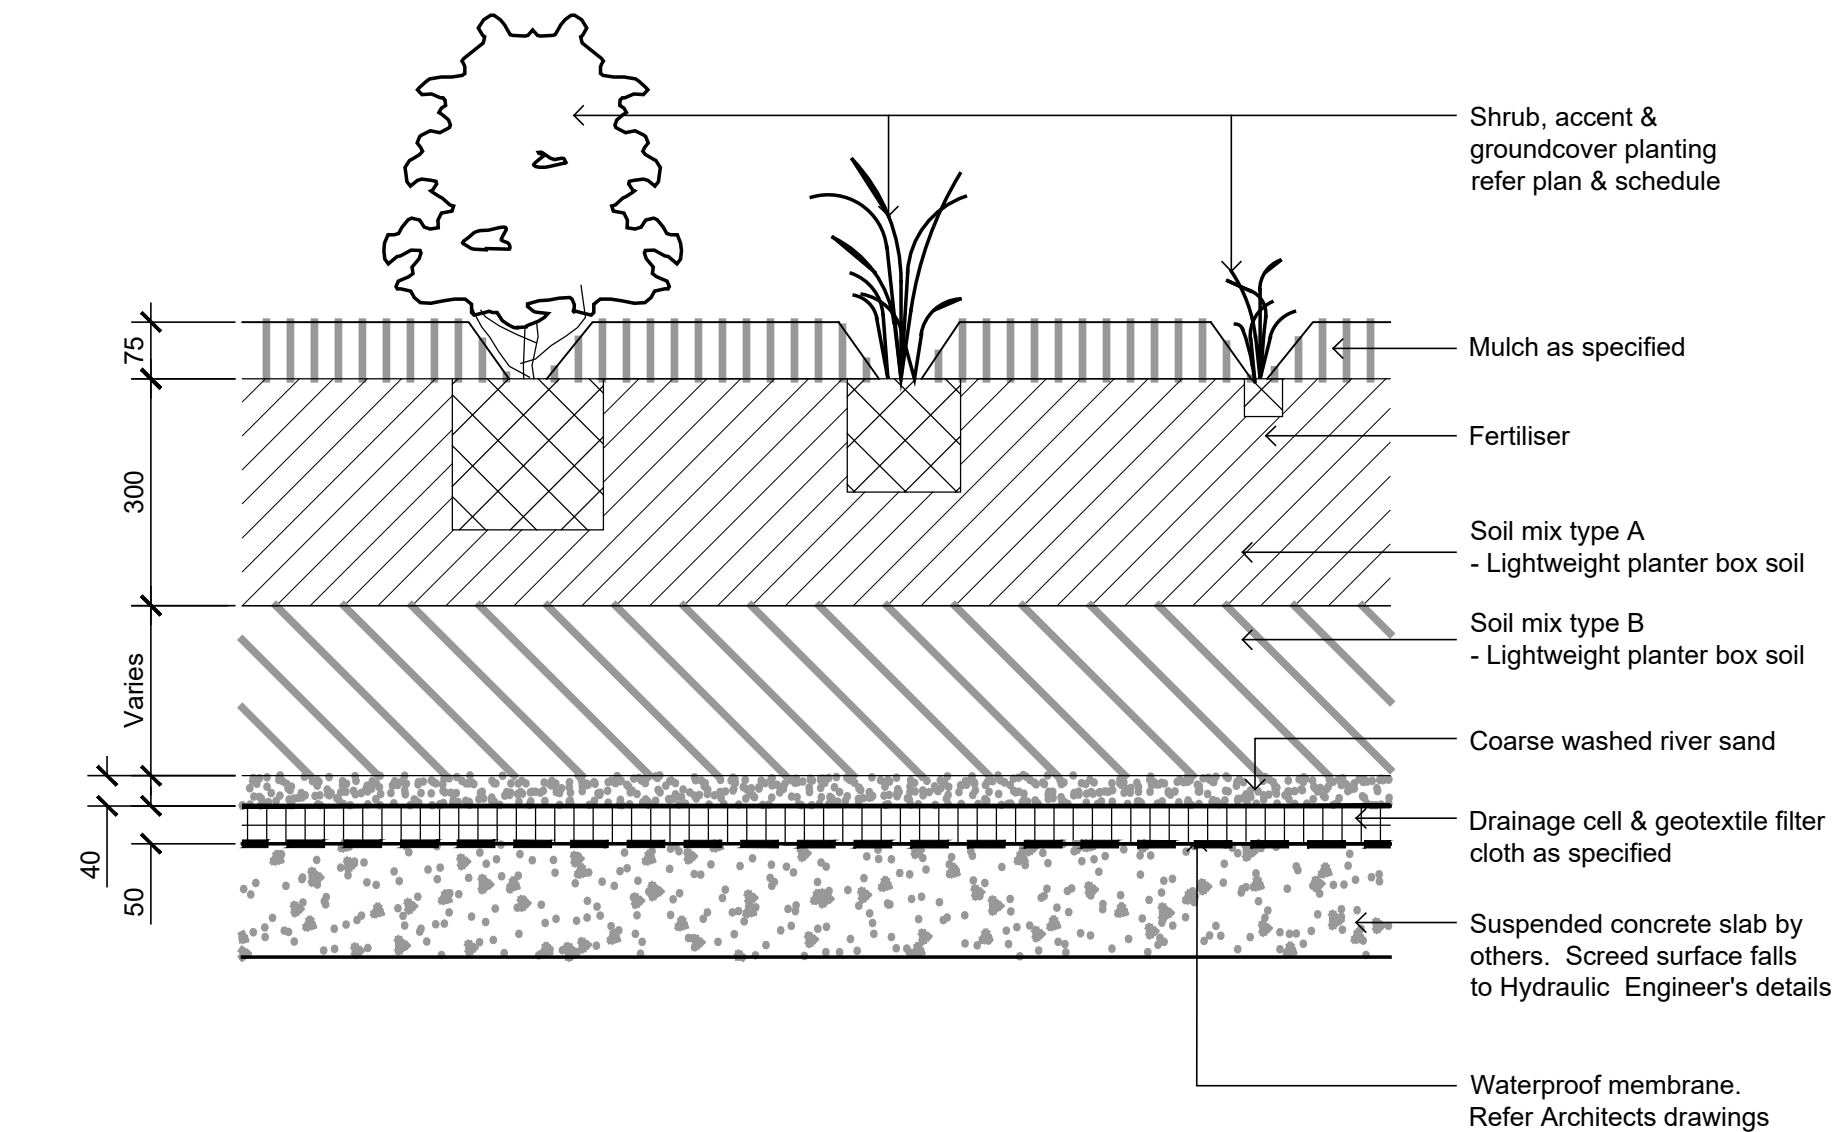


Detail Shrub Accent & Groundcover Planting on Structure
1:10

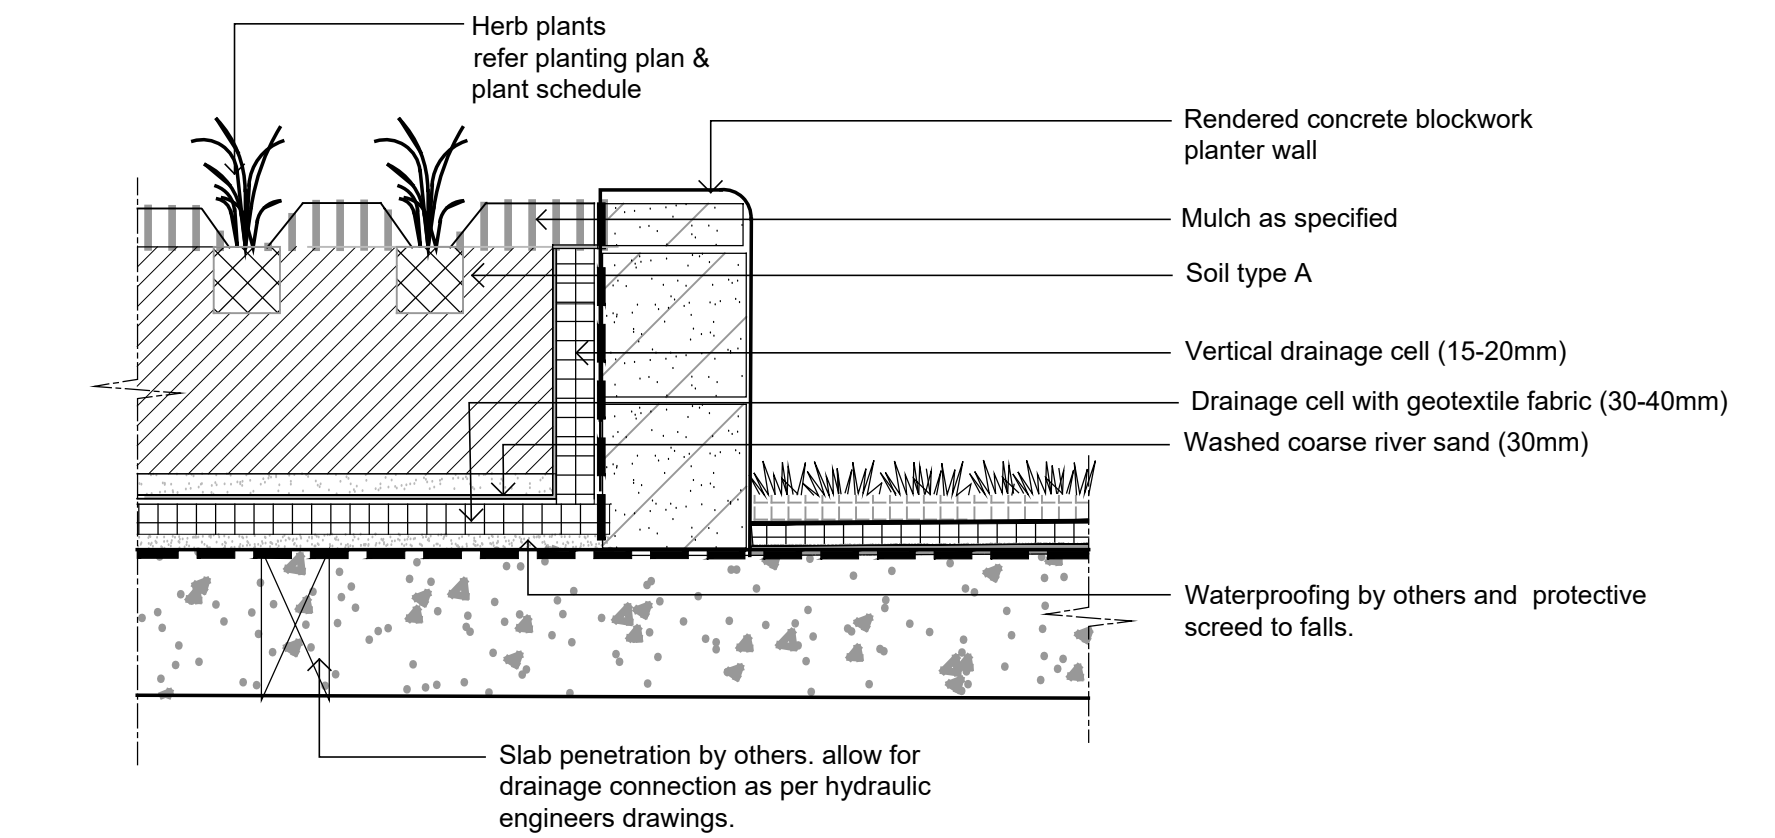


Concrete Planter Wall Detail
1:10

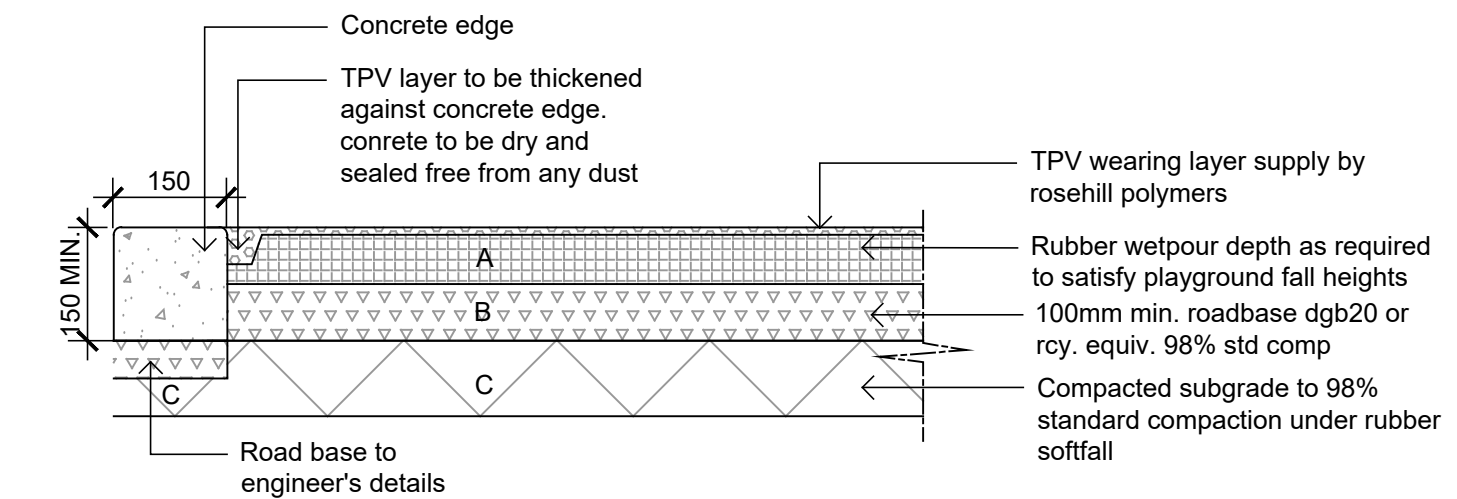

Wetpour Rubber
1:10

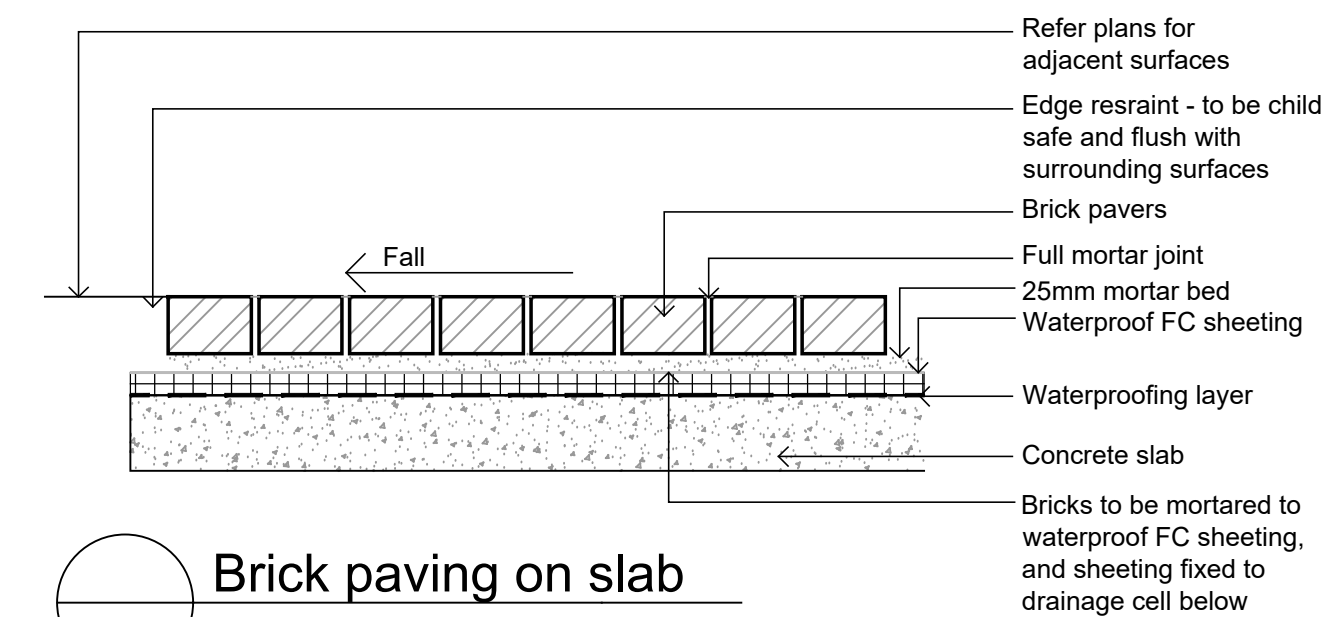

Brick paving on slab
1:10

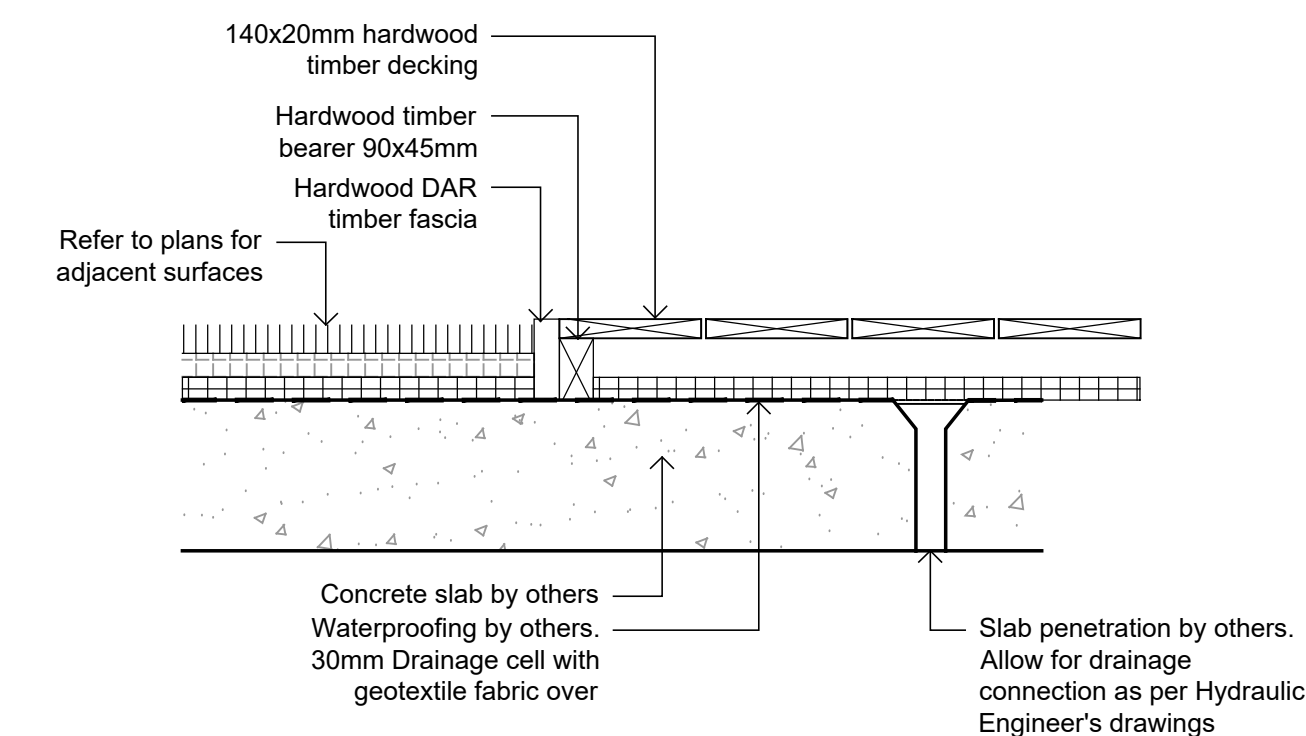

On-slab timber decking
1:10

NOT FOR CONSTRUCTION

© 2021 Site Image (NSW) Pty Ltd. ABN 44 801 262 380 as agent for Site Image NSW Partnership. All rights reserved. This drawing is copyright and shall not be reproduced or copied in any form or by any means (graphic, electronic or mechanical including photocopy) without the written permission of Site Image (NSW) Pty Ltd Any license, expressed or implied, to use this document for any purpose what so ever is restricted to the terms of the written agreement between Site Image (NSW) Pty Ltd and the instructing party.

The contractor shall check and verify all work on site (including work by others) before commencing the landscape installation. Any discrepancies are to be reported to the Project Manager or Landscape Architect prior to commencing work. Do not scale this drawing. Any required dimensions not shown shall be referred to the Landscape Architect for confirmation.

NOTE:
1. All details are preliminary and subject to detailed design of final play area layouts & fall height requirements with final level & structural slab provisions coordination.
2. Fall Height requirements for soft fall to be as per AS/NZ 4422 1996.

SITE IMAGE
Landscape Architects
Level 1, 3-5 Baptist Street
Redfern NSW 2016
Australia
Tel: (61 2) 8332 5600
Fax: (61 2) 9698 2877
www.siteimage.com.au

Client
Place Studio


Project
Proposed Childcare Centre
31 Telopea St Punchbowl
2196, NSW

Drawing Name
Landscape Details


Scale N/A
Job Number
SS21-4729

SECTION 4.55


Drawing Number
501
Issue
A

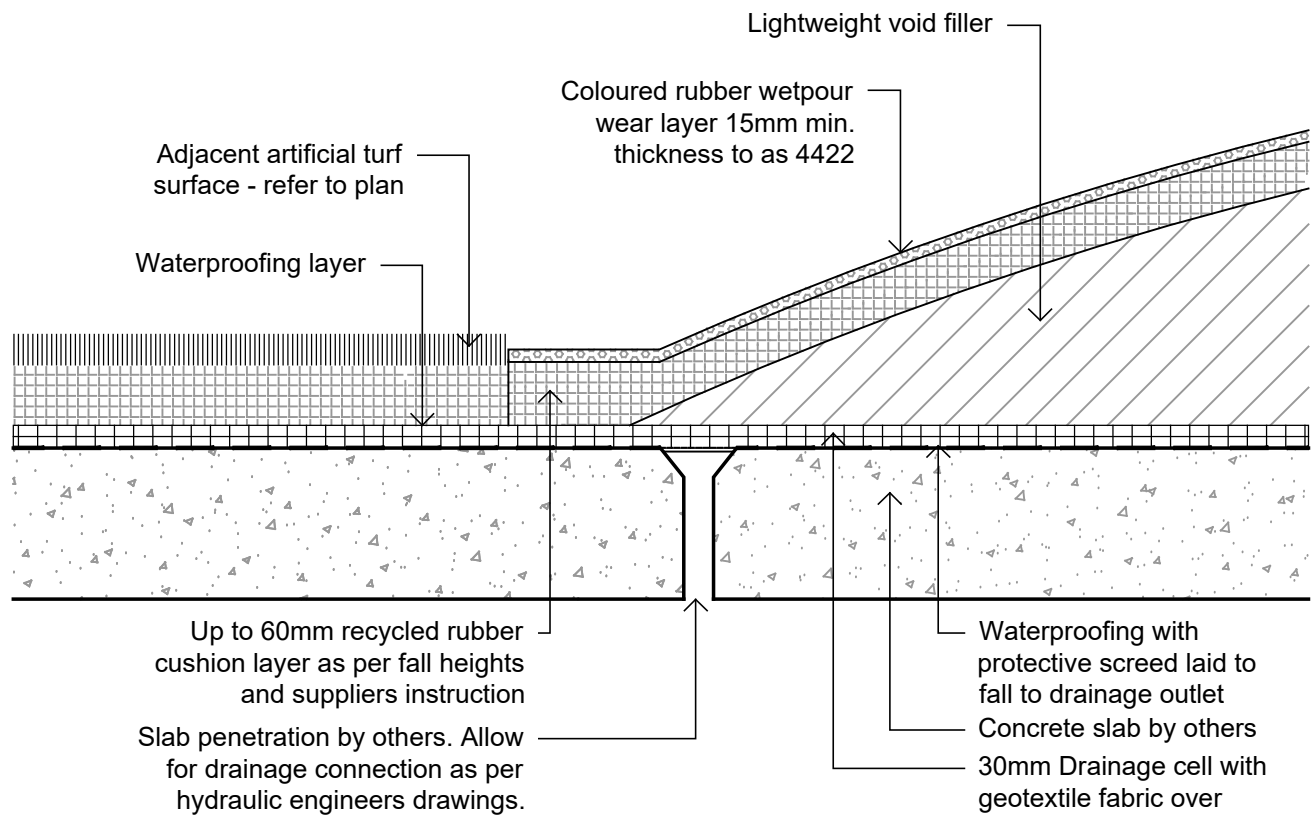


Rubber softfall mound
1:10

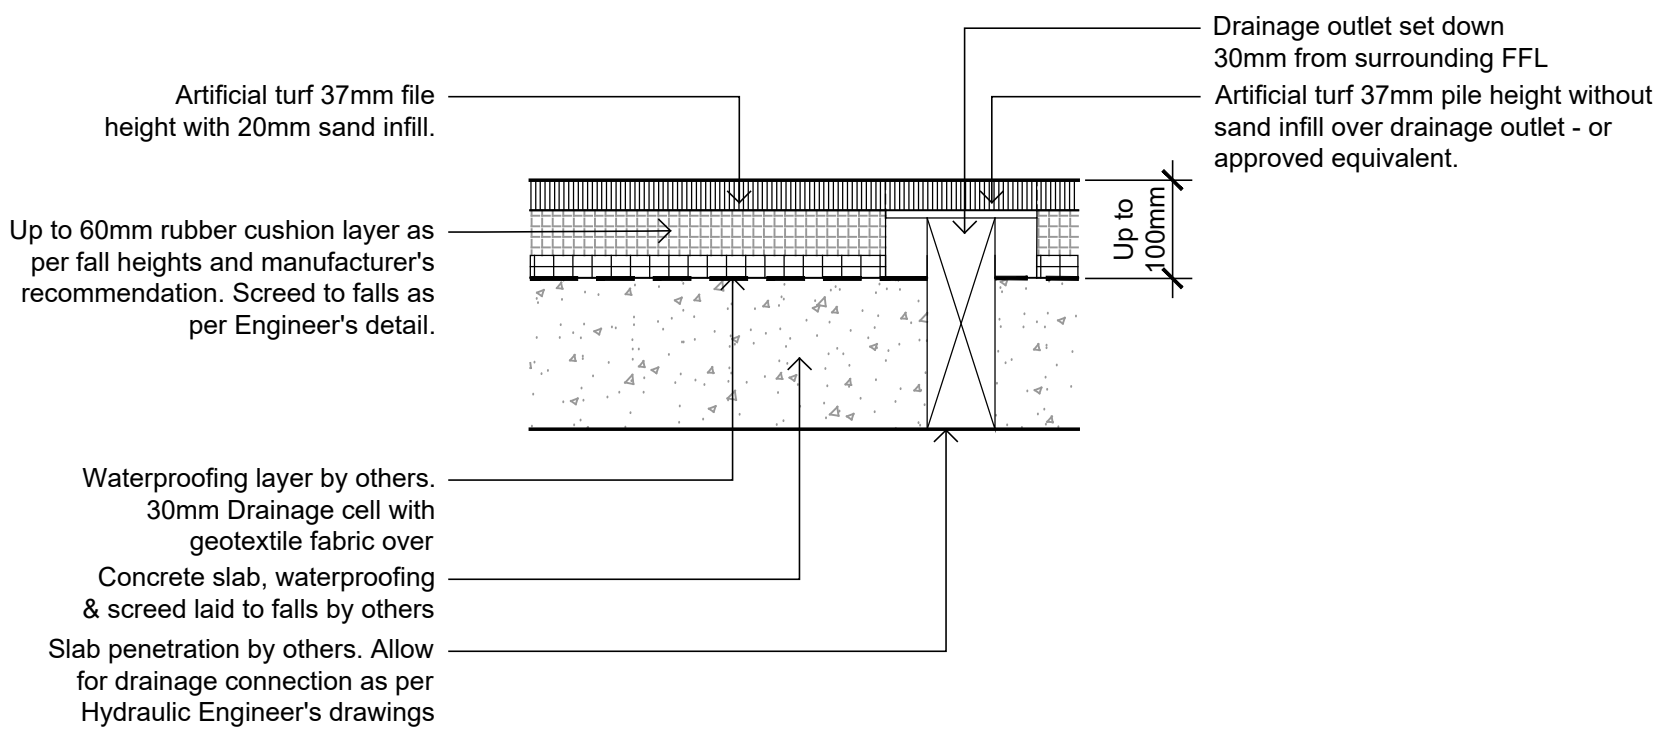


Artificial turf on slab
1:10

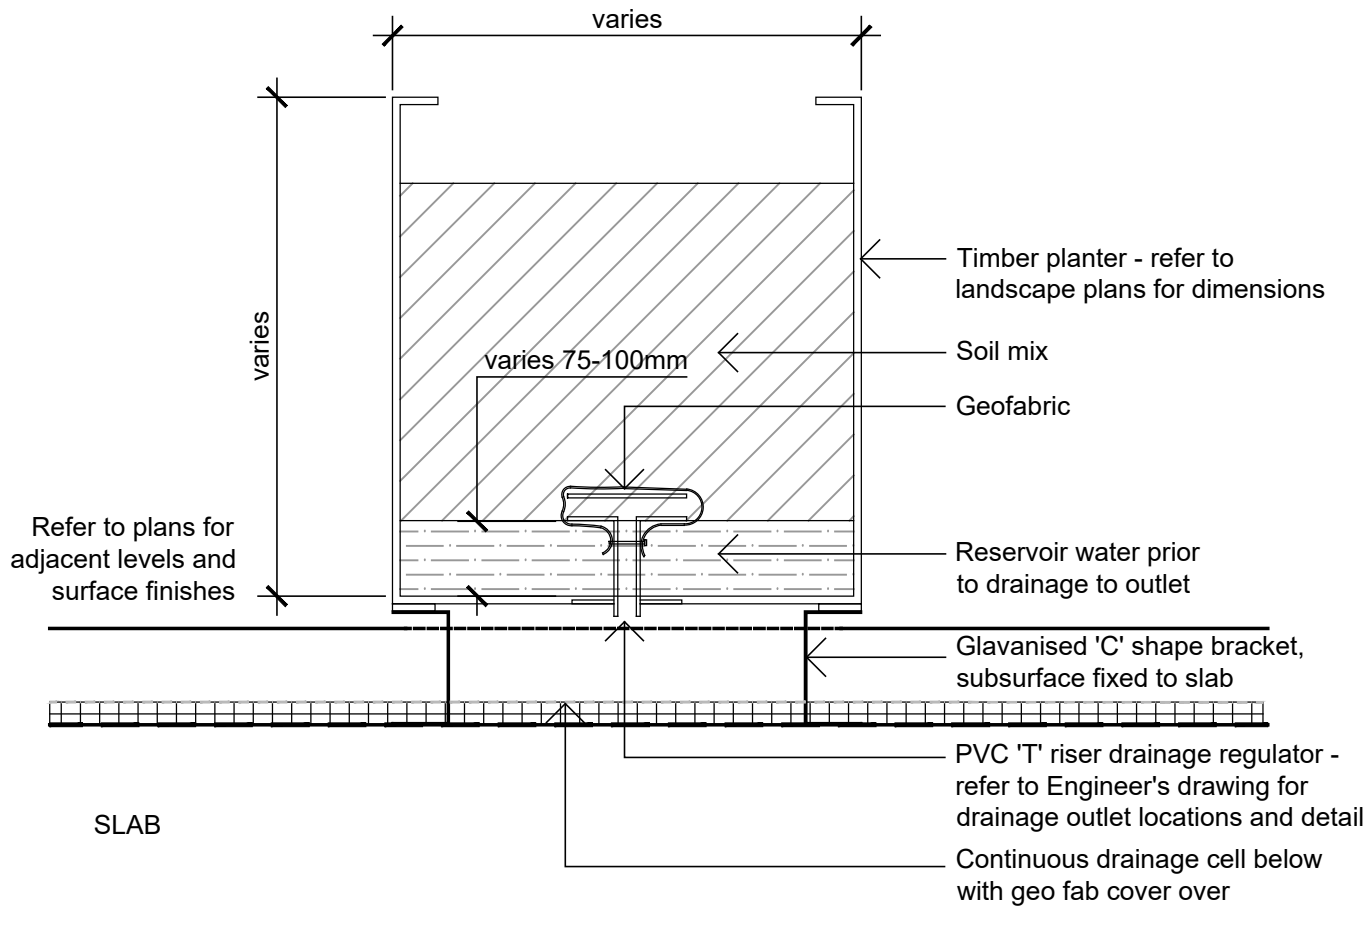


Timber planter fixed to slab
1:10

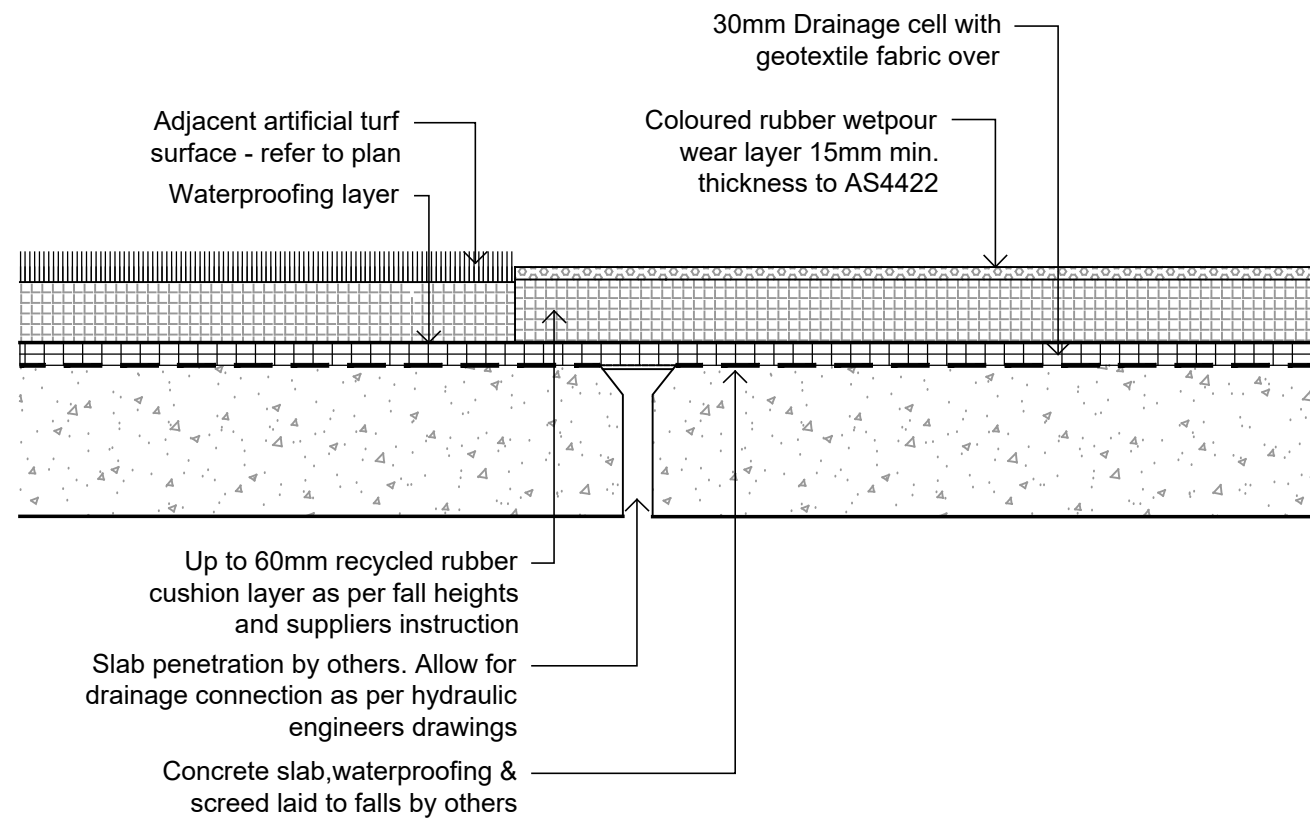

Rubber softfall and artificial turf
1:10

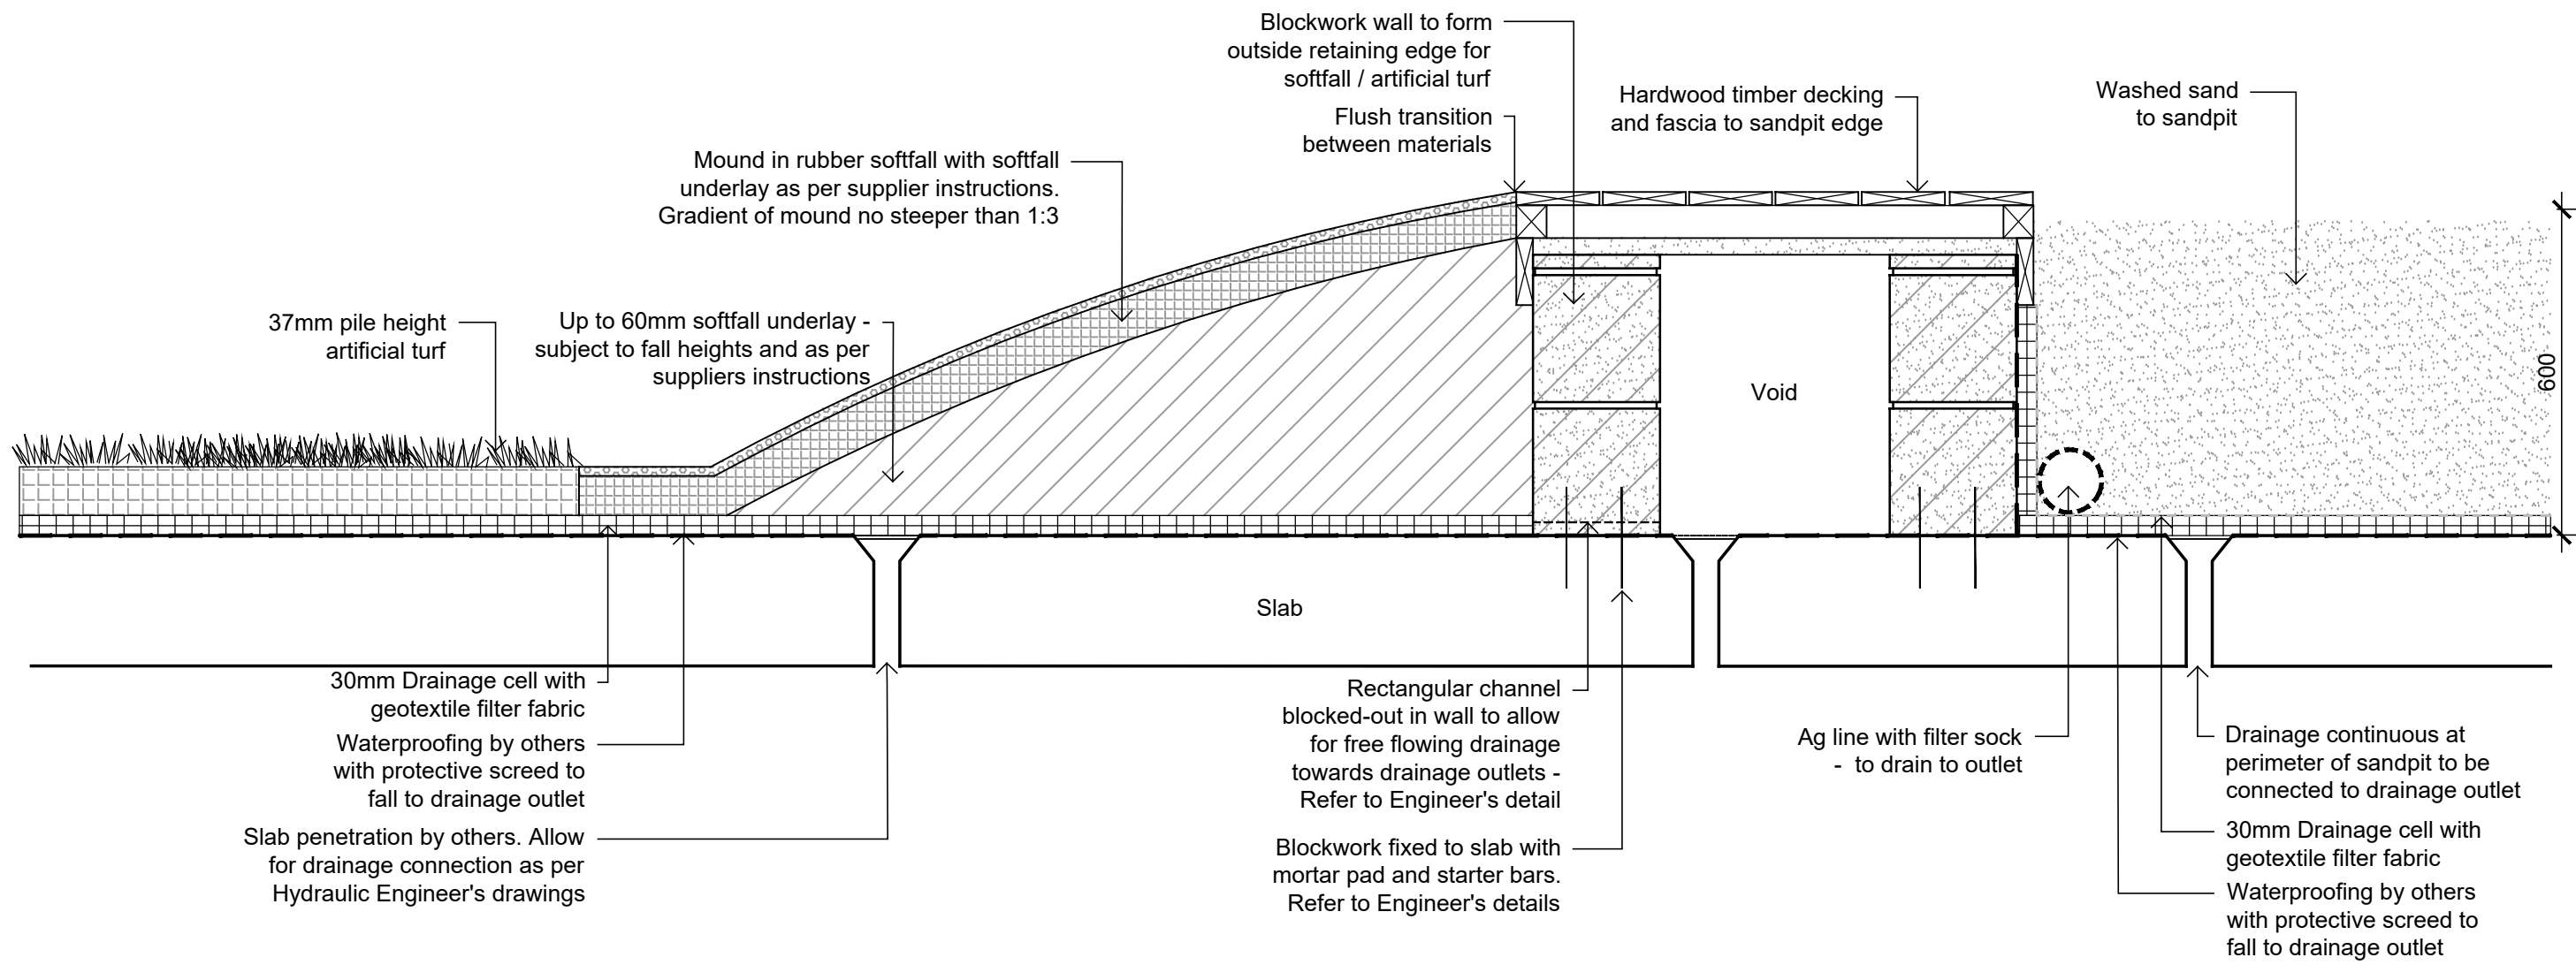

Typical detail - Raised sandpit
1:10

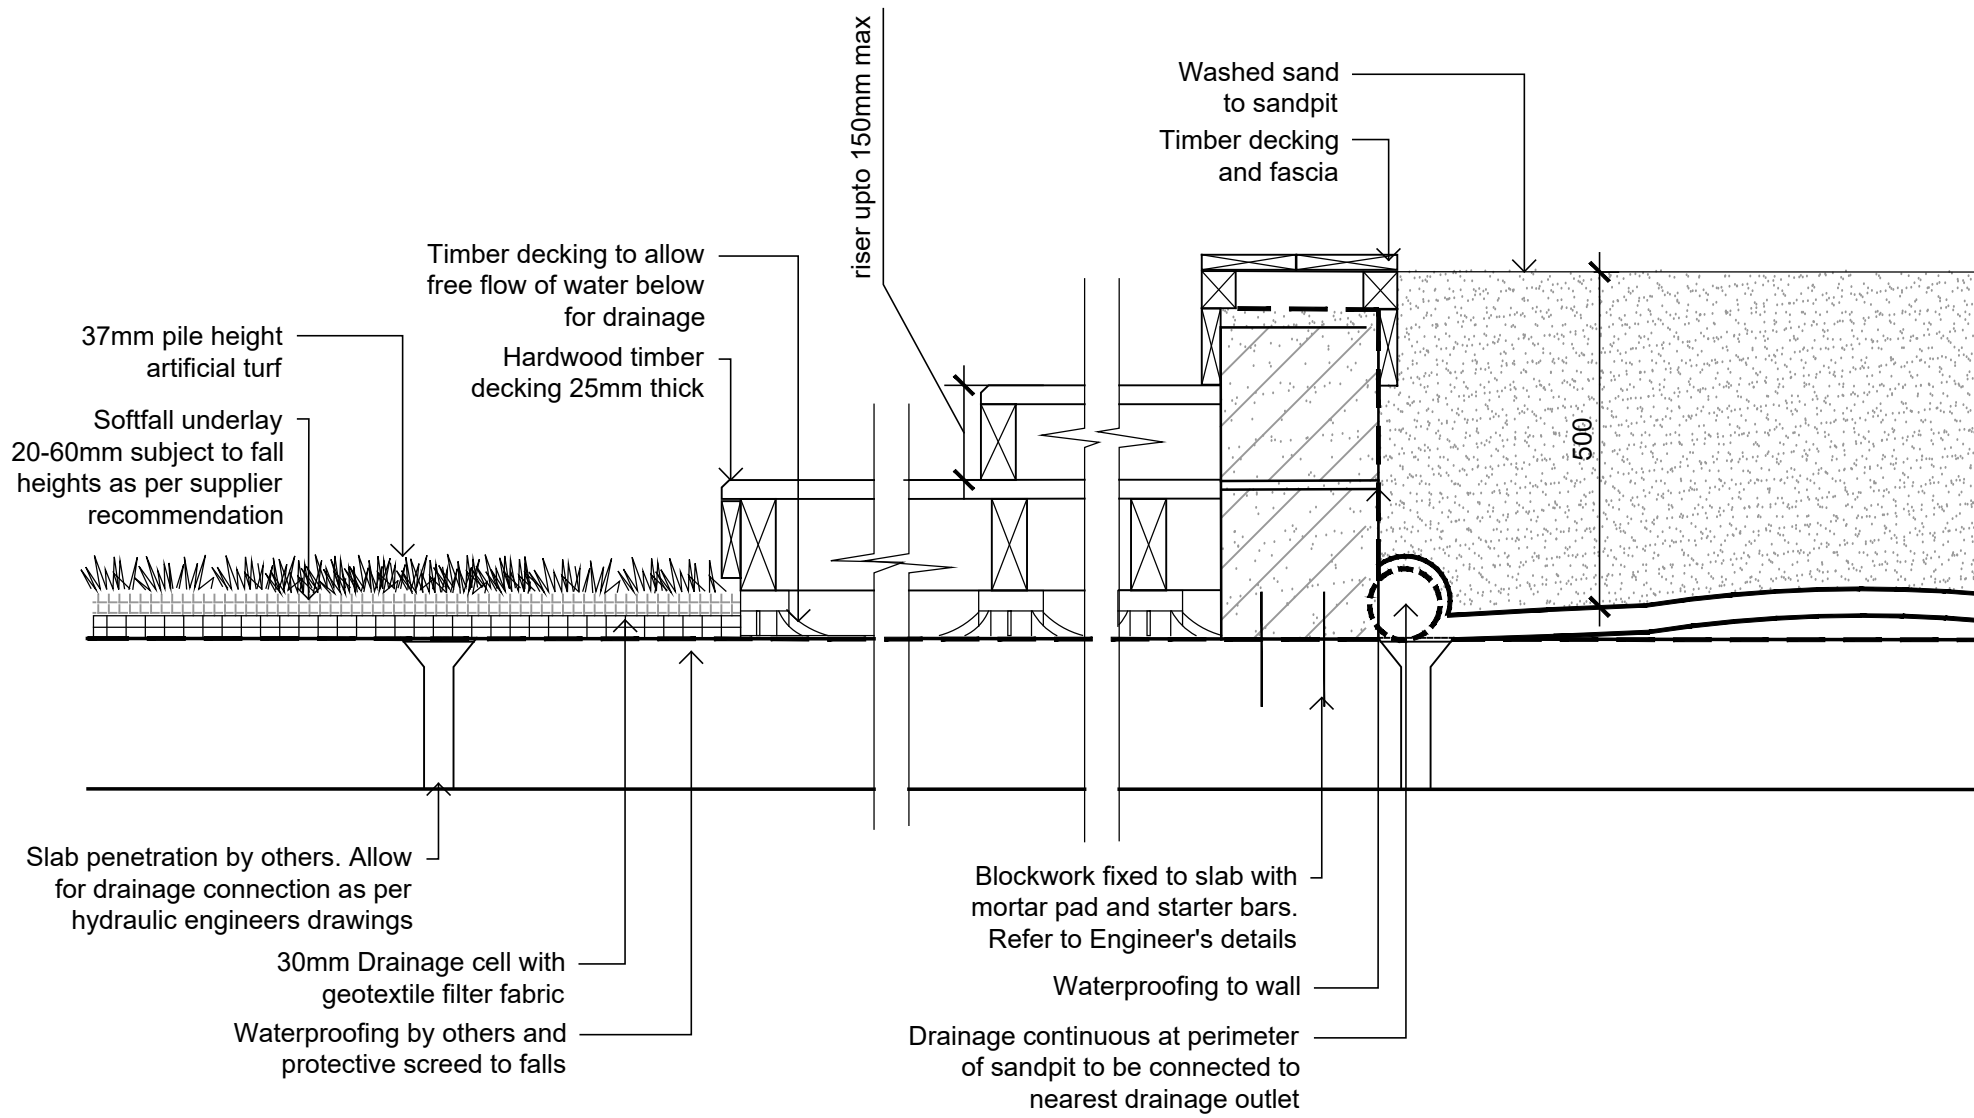

Typical detail of sand pit on slab
1:10

NOT FOR CONSTRUCTION

© 2021 Site Image (NSW) Pty Ltd. ABN 44 801 262 380 as agent for Site Image NSW Partnership. All rights reserved. This drawing is copyright and shall not be reproduced or copied in any form or by any means (graphic, electronic or mechanical including photocopy) without the written permission of Site Image (NSW) Pty Ltd. Any license, expressed or implied, to use this document for any purpose what so ever is restricted to the terms of the written agreement between Site Image (NSW) Pty Ltd and the instructing party.

The contractor shall check and verify all work on site (including work by others) before commencing the landscape installation. Any discrepancies are to be reported to the Project Manager or Landscape Architect prior to commencing work. Do not scale this drawing. Any required dimensions not shown shall be referred to the Landscape Architect for confirmation.

- NOTE:**
- All details are preliminary and subject to detailed design of final play area layouts & fall height requirements with final level & structural slab provisions coordination.
 - Fall Height requirements for soft fall to be as per AS/NZ 4422 1996.

SITE IMAGE
Landscape Architects
Level 1, 3-5 Baptist Street
Redfern NSW 2016
Australia
Tel: (61 2) 8332 5600
Fax: (61 2) 9698 2877
www.siteimage.com.au

Client
Place Studio
Project
Proposed Childcare Centre
31 Telopea St Punchbowl
2196, NSW

Drawing Name
Landscape Details
Scale N/A
Job Number
SS21-4729

SECTION 4.55

Drawing Number
502
Issue
A