
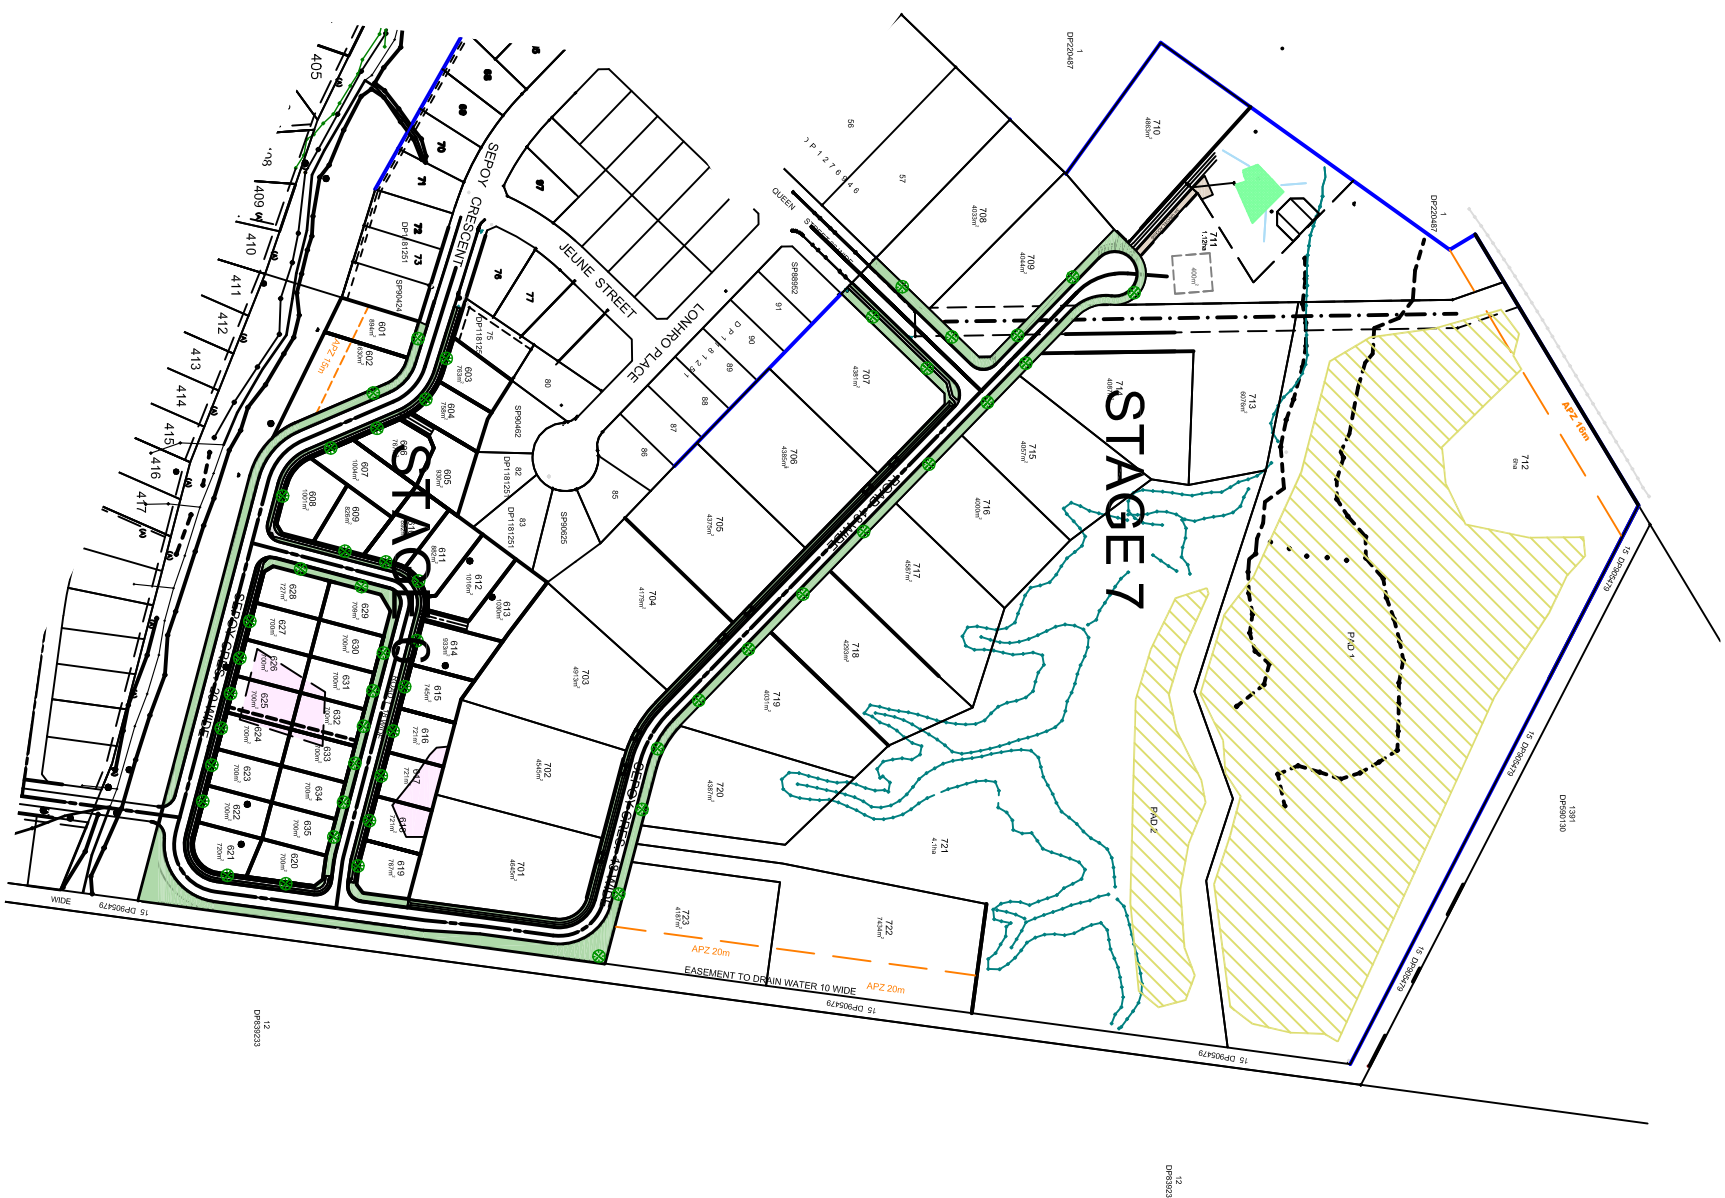


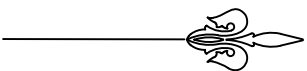

DA ONLY - NOT FOR CONSTRUCTION

PLANS PREPARED BY		CLIENT	
MMI HYNDES BAILEY & Co. REGISTERED SURVEYORS - TOWN PLANNING - CIVIL DESIGN <i>Surveying the Hunter since 1920</i> Ph: 02 65432475 Fax: 02 65434400 Email: office@hbsurveyors.com.au 132 Kelly Street (PO Box 432), SCOTCH NSW 2337			
GENERAL ARRANGEMENT OVERALL		PLAN ISSUE	
NORTHVIEW ESTATE - STAGE 6 & 7		A FOR DEVELOPMENT APPLICATION	
H.SCALE: 1:1000		CONT. INT: 0.5m	
ORIGINAL DRAWING SIZE: A1		MGA94	
LGA: MUSWELLBROOK			
FILE: 224103_STG-7_LAND			
SHEET: LAND001			
JOB REF: 224103		REV: A	