
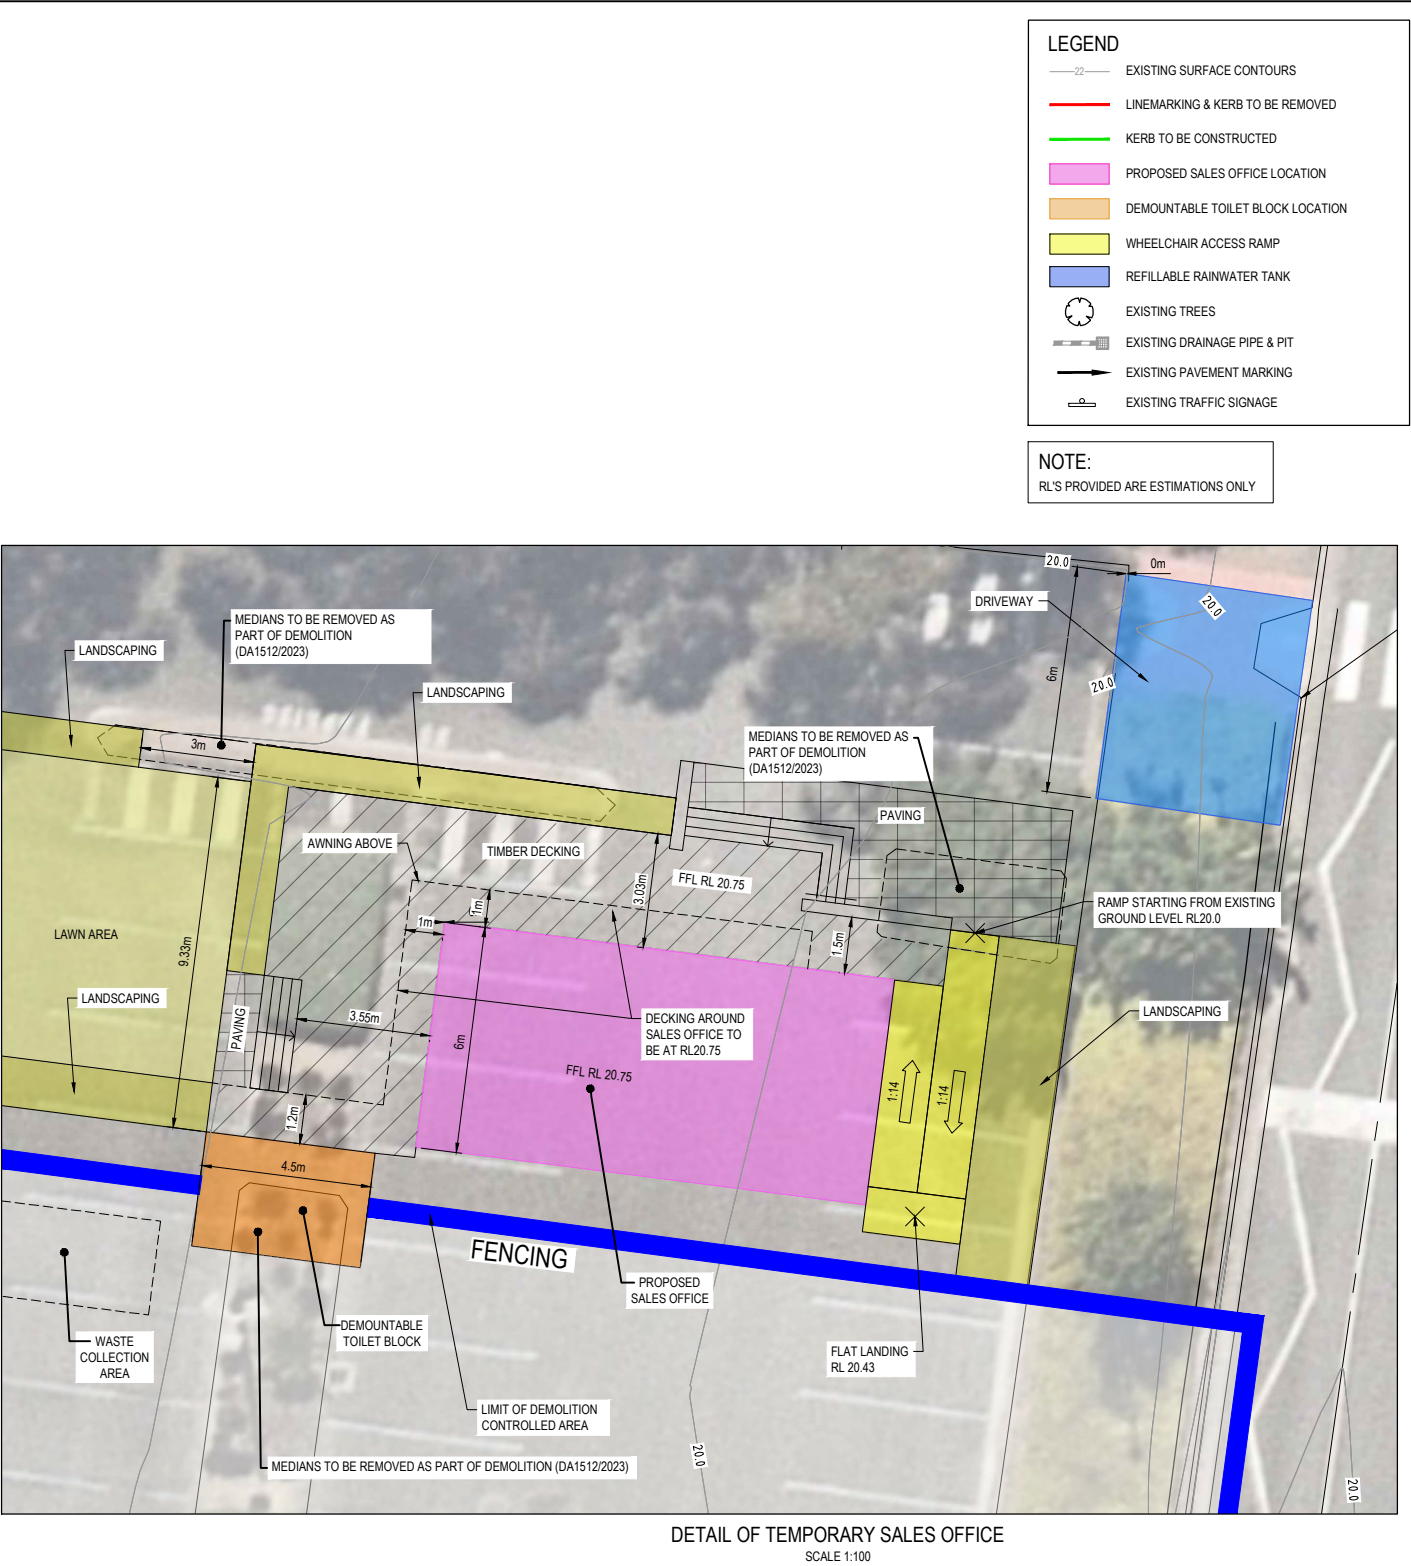


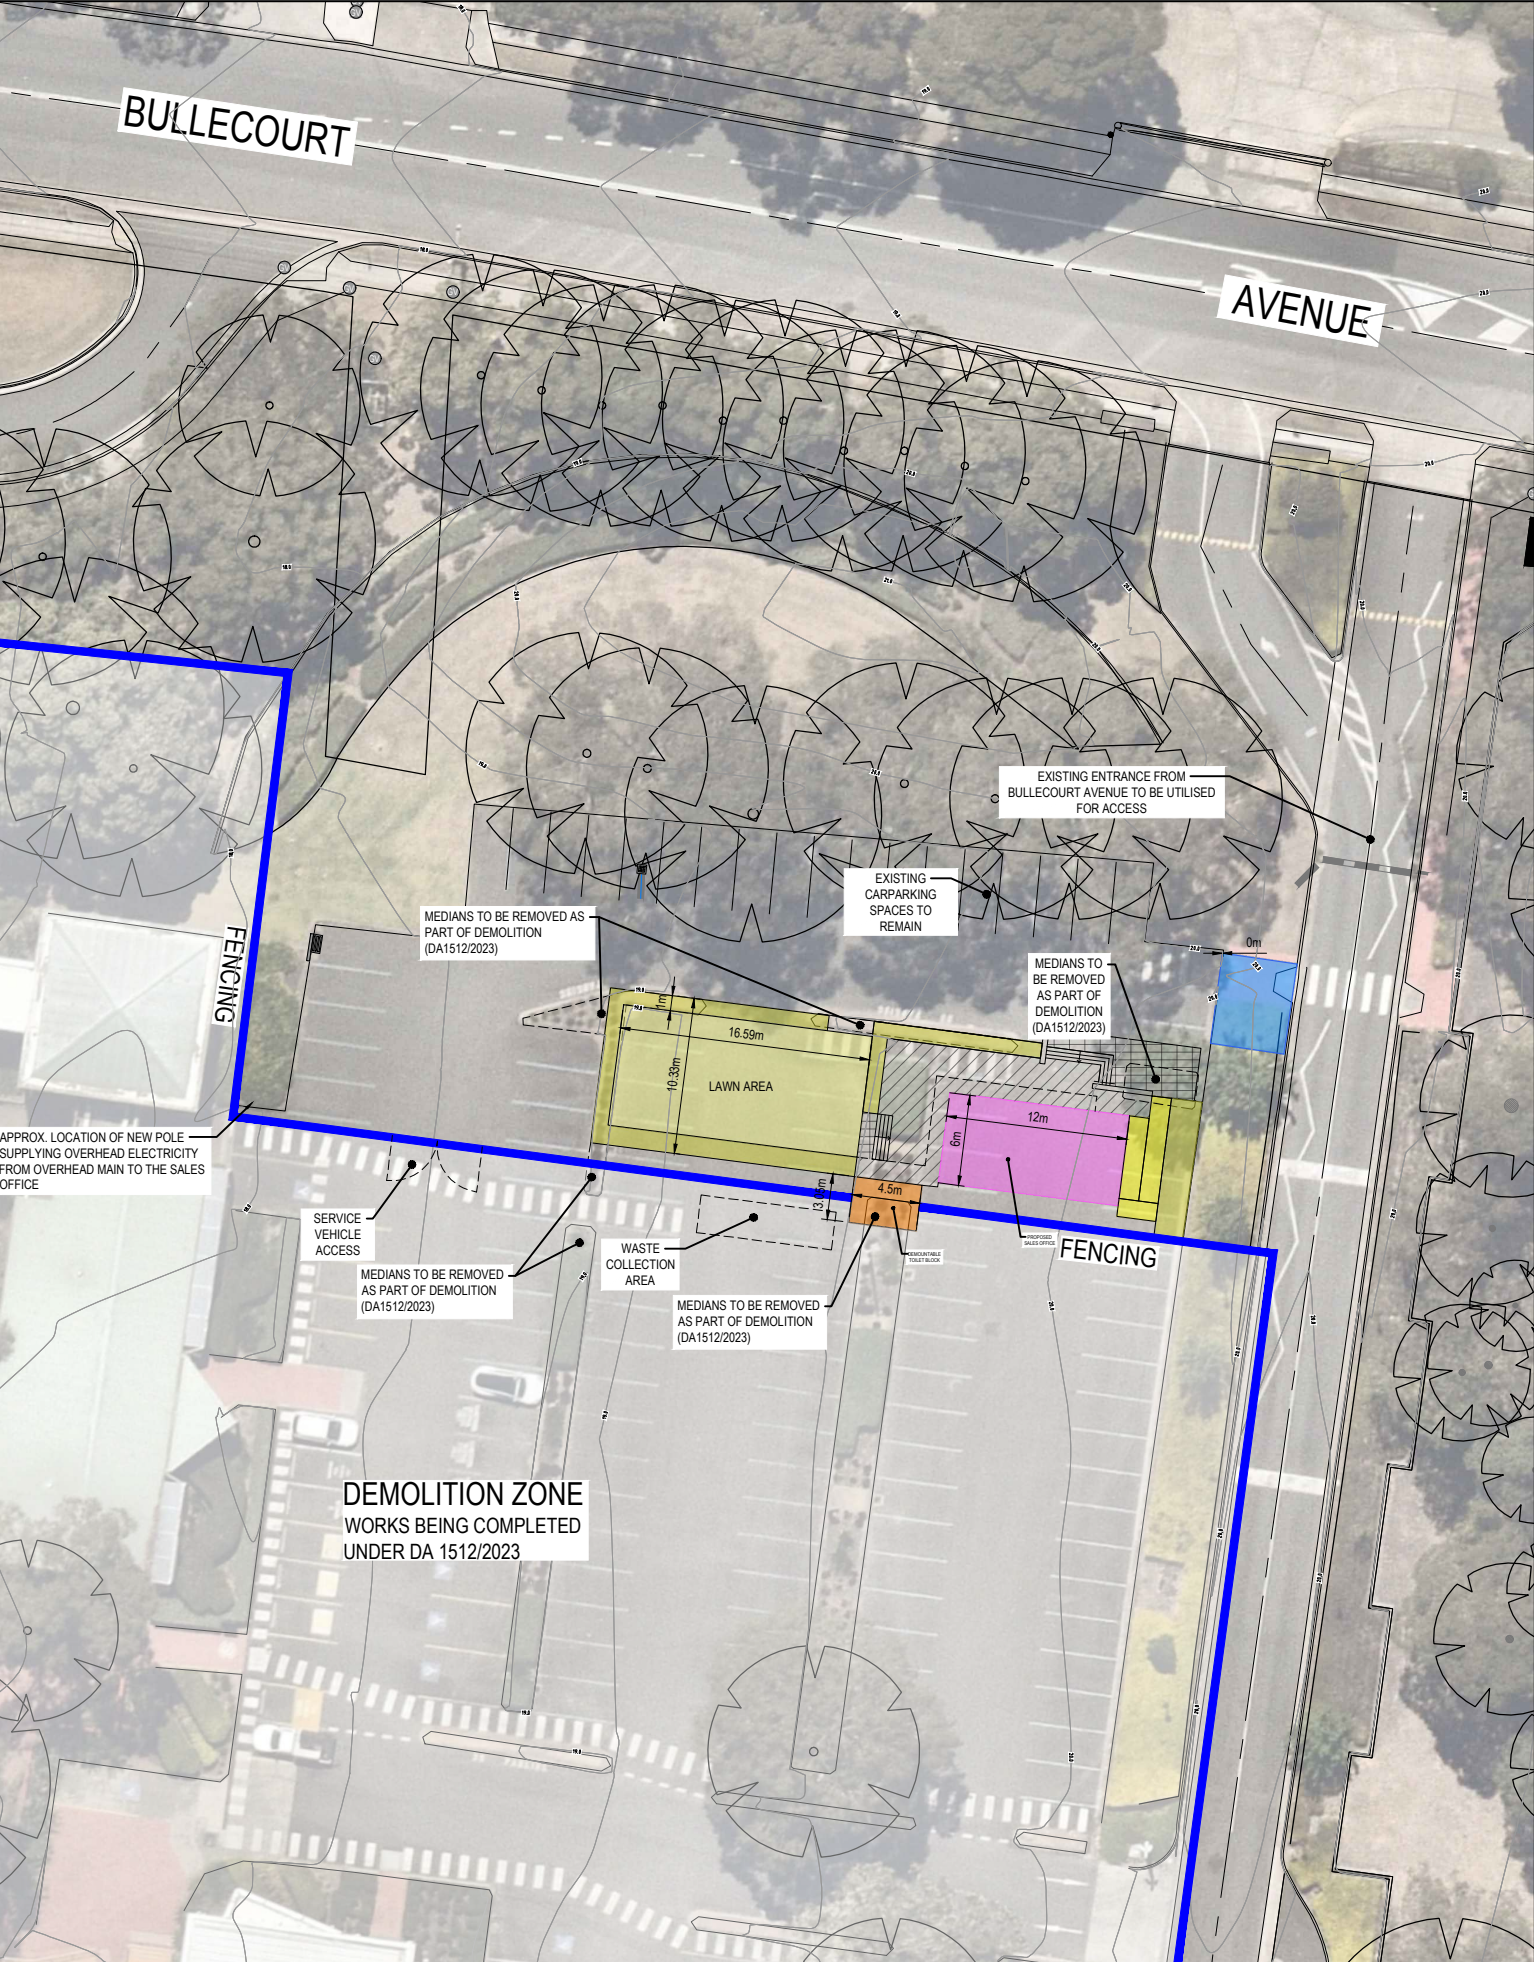

LEGEND

- EXISTING SURFACE CONTOURS
- LINEMARKING & KERB TO BE REMOVED
- KERB TO BE CONSTRUCTED
- PROPOSED SALES OFFICE LOCATION
- DEMOUNTABLE TOILET BLOCK LOCATION
- WHEELCHAIR ACCESS RAMP
- REFILLABLE RAINWATER TANK
- EXISTING TREES
- EXISTING DRAINAGE PIPE & PIT
- EXISTING PAVEMENT MARKING
- EXISTING TRAFFIC SIGNAGE

NOTE:

RL'S PROVIDED ARE ESTIMATIONS ONLY

WARNING

BWARE OF UNDERGROUND SERVICES


The locations of underground services are approximate only and their exact position should be proven on site. No guarantee is given that all existing services are shown. Locate all underground services before commencement of works

DIAL 1100 BEFORE YOU DIG

www.1100.com.au

PRELIMINARY PRINT
NOT FOR CONSTRUCTION

© COPYRIGHT All rights reserved Beveridge Williams & Co. Pty Ltd has granted a licence to the principle to use this document for its intended purpose. No unauthorised copying is permitted									
E	BOLLARDS REMOVED	9.10.24	S.G.	S.G.					
D	NOTES & ELECTRICAL SERVICE AMENDED	08.10.24	S.G.	S.G.					
C	LOCATION OF SALES OFFICE AMENDED	30.09.24	T.R.	S.G.					
B	LOCATION OF SALES OFFICE AMENDED	09.08.24	T.R.	S.G.	G	UPDATES TO ELECTRICAL POLE	03.12.24	T.R.	J.G.
A	ISSUED FOR INFORMATION	01.05.24	A.P.	S.G.	F	LAWN AND LANDSCAPING AREA ADDED	29.11.24	T.R.	S.G.
REV	DESCRIPTION	DATE	DRN.	APP.	REV	DESCRIPTION	DATE	DRN.	APP.

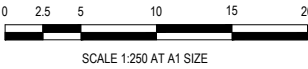

Designed
Date
Drawn
Approved
Date
DA Number

A.PERICH
01.05.24
A.PERICH
S.GRAY
01.05.24
N/A

Beveridge Williams
Development & Infrastructure Consultants
Tuggerah Business Park Unit 4, 5 Colony Ct
Tuggerah NSW 2259
ph: 02 43512233
www.beveridgewilliams.com.au

Project Details
Drawing Title

WSU BANKSTOWN CAMPUS
LOT 2 IN DP 1291984,
2A BULLECOURT AVENUE, MILPERRA
PROPOSED SALES OFFICE PLAN


Sheet 01 of 03
Scale
1:250 @ A1

Project Number
2301879

Reference
305

Drawing No
010

Revision
G

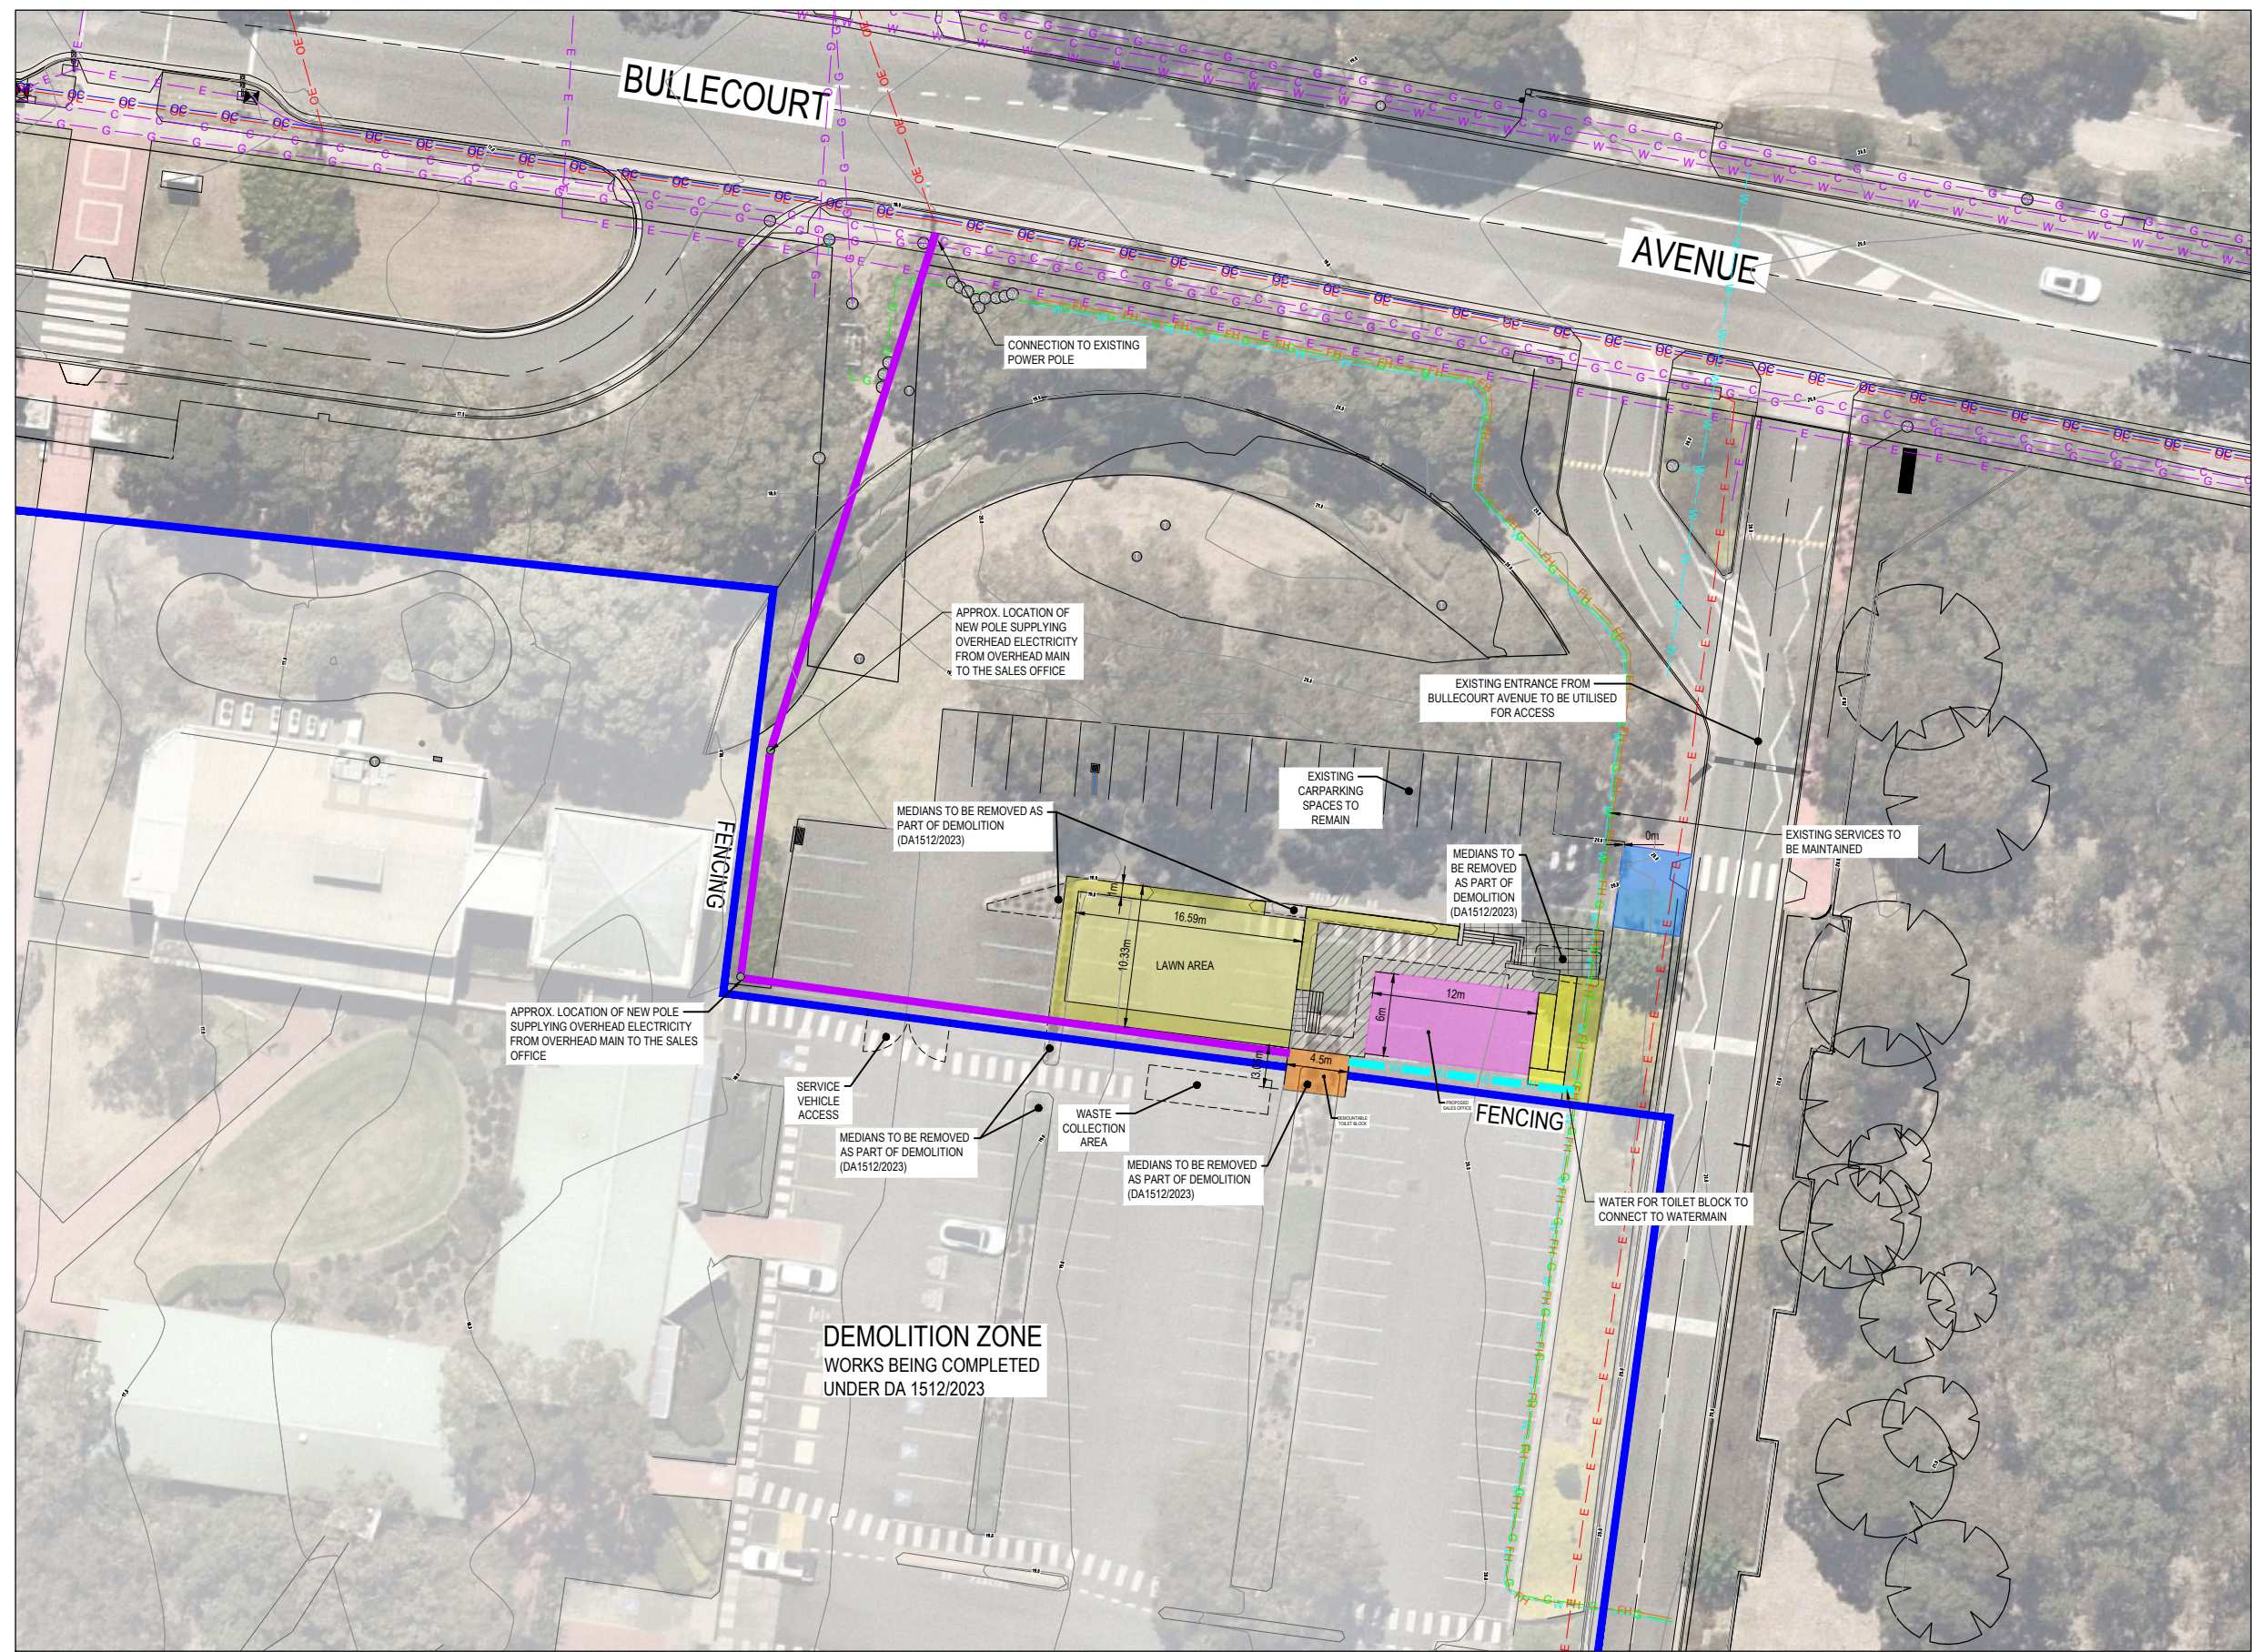

LEGEND

- BOLLARD
- GATE
- ELECTRICAL PILLAR
- POWER POLE
- LIGHT POLE
- COMMS JUNCTION PIT
- MANHOLE
- MAINTENANCE SHAFT
- INSPECTION OPENING
- TAP
- HYDRANT
- STOP VALVE
- WATER METER
- RECYCLED WATER HYDRANT
- RECYCLED WATER STOP VALVE
- GAS VALVE
- GRATED PIT
- PIT/INTEL
- SAG PIT
- BENCHMARK
- TREE
- BANK
- PROPOSED SALES OFFICE LOCATION
- DEMOUNTABLE TOILET BLOCK LOCATION
- WHEELCHAIR ACCESS RAMP
- REFILLABLE RAINWATER TANK

THE SYMBOLS DEPICTED ARE PURELY ILLUSTRATIVE AND SHOULD NOT BE INTERPRETED AS EXACT REPRESENTATIONS. THE SCALE AND ORIENTATION OF THESE SYMBOLS MAY NOT ACCURATELY REFLECT THE ACTUAL SIZE OR ORIENTATION OF THE CORRESPONDING FEATURES.

PROPOSED OVERHEAD POWER
PROPOSED UNDERGROUND POWER
UNDERGROUND POWER
OVERHEAD POWER
COMMUNICATIONS
OVERHEAD COMMUNICATIONS
SEWER
WATER
RECYCLED WATER
GAS
SERVICE HYDRANT
EXISTING DRAINAGE & PIT
CONTOUR
UNDERGROUND POWER
COMMUNICATIONS
SEWER
WATER
SEWER
STORM WATER
FIRE HYDRANT

SERVICES SHOWN IN PURPLE HAVE BEEN PROVIDED BY OTHERS. LOCATION AND CONNECTIVITY NOT VERIFIED.


ALL OVERHEAD COMMS AND ELECTRICAL ARE APPROXIMATE ONLY.

THIRD PARTY DATA FROM DWG FILE - 2301879-010-LAY

WARNING
BEWARE OF UNDERGROUND SERVICES
The locations of underground services are approximate only and their exact position should be proven on site.
No guarantee is given that all existing services are shown. Locate all underground services before commencement of works
DIAL 1100 BEFORE YOU DIG
www.1100.com.au

PRELIMINARY PRINT
NOT FOR CONSTRUCTION

© COPYRIGHT All rights reserved Beveridge Williams & Co. Pty Ltd has granted a licence to the principle to use this document for its intended purpose. No unauthorised copying is permitted									
E	BOLLARDS REMOVED	9.10.24	S.G.	S.G.					
D	NOTES & ELECTRICAL SERVICE AMENDED	08.10.24	S.G.	S.G.					
C	LOCATION OF SALES OFFICE AMENDED	30.09.24	T.R.	S.G.					
B	LOCATION OF SALES OFFICE AMENDED	09.08.24	T.R.	S.G.	G	UPDATES TO ELECTRICAL POLE	03.12.24	T.R.	J.G.
A	ISSUED FOR INFORMATION	01.05.24	A.P.	S.G.	F	LAWN AND LANDSCAPING AREA ADDED	29.11.24	T.R.	S.G.
REV	DESCRIPTION	DATE	DRN.	APP.	REV	DESCRIPTION	DATE	DRN.	APP.

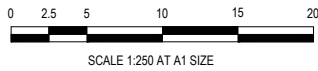

Designed: A.PERICH
Date: 01.05.24
Drawn: A.PERICH
Approved: S.GRAY
Date: 01.05.24
DA Number: N/A



BW Beveridge Williams
Development & Infrastructure Consultants
Tuggerah Business Park Unit 4, 5 Colony Ct
Tuggerah NSW 2259
ph: 02 43512233
www.beveridgewilliams.com.au

Project Details: WSU BANKSTOWN CAMPUS
LOT 2 IN DP 1291984,
2A BULLECOURT AVENUE, MILPERRA
Drawing Title: CONSOLIDATED SERVICES PLAN

Sheet 02 of 03

Scale
1:250 @ A1

Project Number	Reference	Drawing No	Revision
2301879	305	011	G

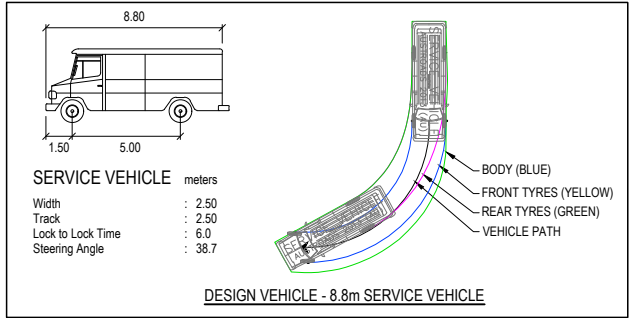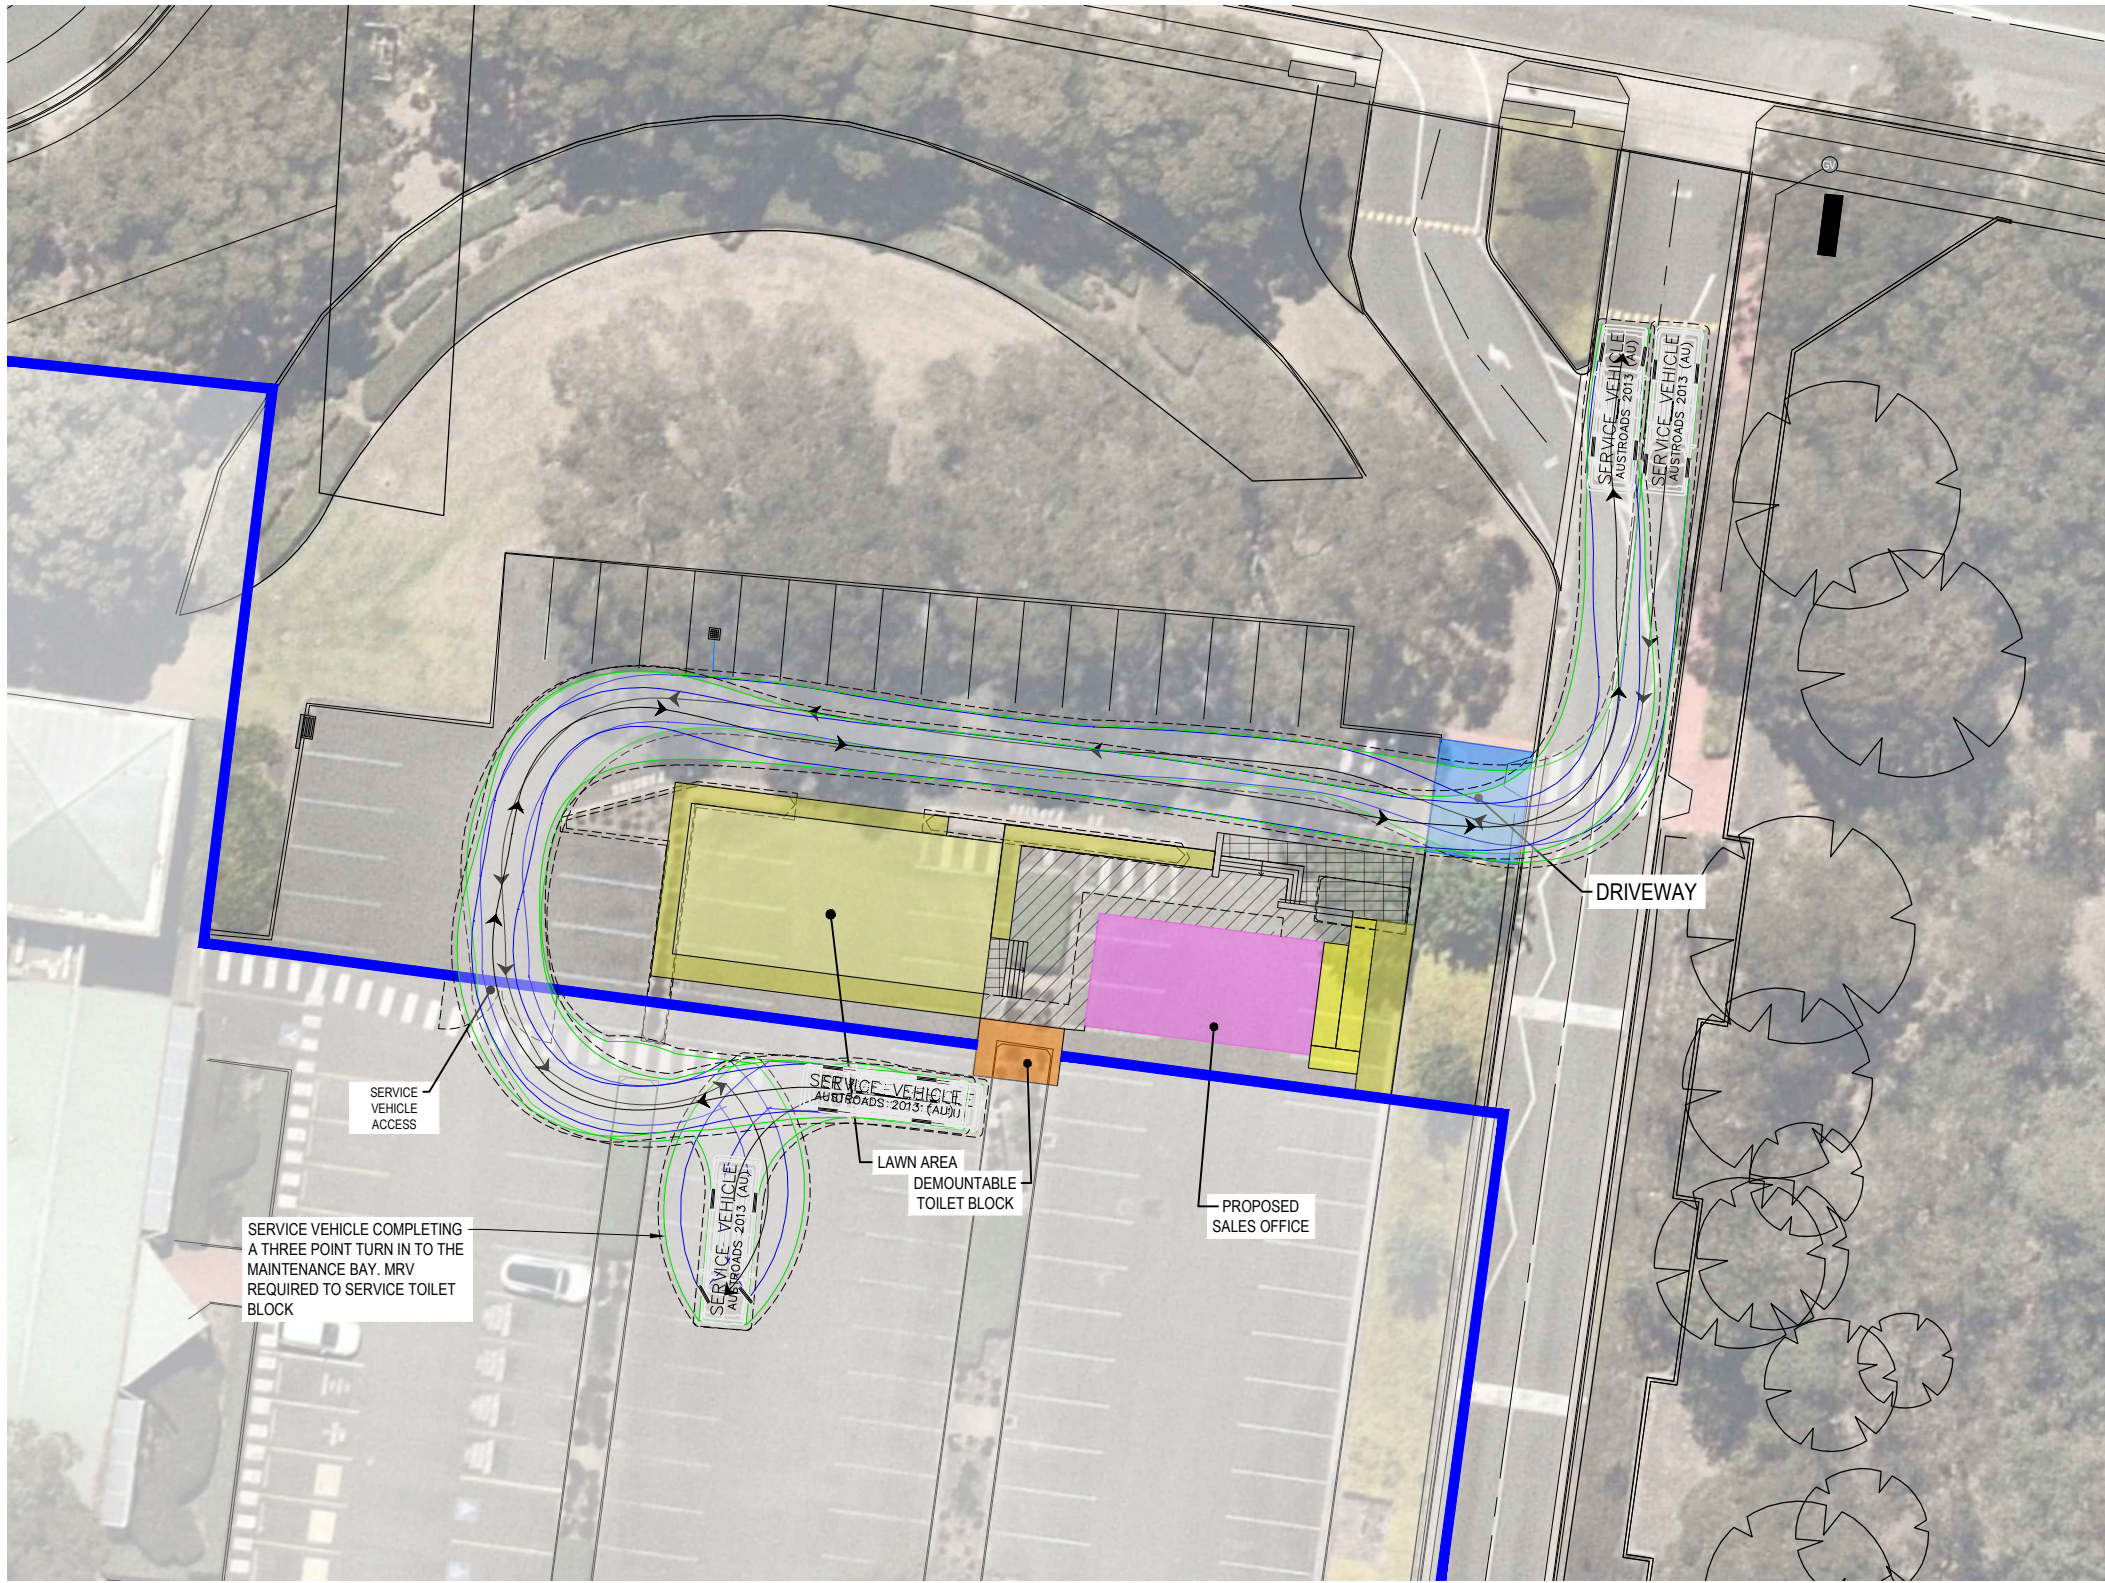

PRELIMINARY PRINT
NOT FOR CONSTRUCTION

© COPYRIGHT All rights reserved Beveridge Williams & Co. Pty Ltd has granted a licence to the principle to use this document for its intended purpose. No unauthorised copying is permitted <table><tr><td>E</td><td>BOLLARDS REMOVED</td><td>9.10.24</td><td>S.G</td><td>S.G</td><td></td><td></td><td></td><td></td><td></td></tr><tr><td>D</td><td>NOTES & ELECTRICAL SERVICE AMENDED</td><td>08.10.24</td><td>S.G</td><td>S.G</td><td></td><td></td><td></td><td></td><td></td></tr><tr><td>C</td><td>LOCATION OF SALES OFFICE AMENDED</td><td>30.09.24</td><td>T.R</td><td>S.G</td><td></td><td></td><td></td><td></td><td></td></tr><tr><td>B</td><td>LOCATION OF SALES OFFICE AMENDED</td><td>09.08.24</td><td>T.R</td><td>S.G</td><td>G</td><td>UPDATES TO ELECTRICAL POLE</td><td>03.12.24</td><td>T.R</td><td>J.G</td></tr><tr><td>A</td><td>ISSUED FOR INFORMATION</td><td>01.05.24</td><td>A.P</td><td>S.G</td><td>F</td><td>LAWN AND LANDSCAPING AREA ADDED</td><td>29.11.24</td><td>T.R</td><td>S.G</td></tr><tr><td>REV</td><td>DESCRIPTION</td><td>DATE</td><td>DRN.</td><td>APP.</td><td>REV</td><td>DESCRIPTION</td><td>DATE</td><td>DRN.</td><td>APP.</td></tr></table>										E	BOLLARDS REMOVED	9.10.24	S.G	S.G						D	NOTES & ELECTRICAL SERVICE AMENDED	08.10.24	S.G	S.G						C	LOCATION OF SALES OFFICE AMENDED	30.09.24	T.R	S.G						B	LOCATION OF SALES OFFICE AMENDED	09.08.24	T.R	S.G	G	UPDATES TO ELECTRICAL POLE	03.12.24	T.R	J.G	A	ISSUED FOR INFORMATION	01.05.24	A.P	S.G	F	LAWN AND LANDSCAPING AREA ADDED	29.11.24	T.R	S.G	REV	DESCRIPTION	DATE	DRN.	APP.	REV	DESCRIPTION	DATE	DRN.	APP.
E	BOLLARDS REMOVED	9.10.24	S.G	S.G	
D	NOTES & ELECTRICAL SERVICE AMENDED	08.10.24	S.G	S.G	
C	LOCATION OF SALES OFFICE AMENDED	30.09.24	T.R	S.G	
B	LOCATION OF SALES OFFICE AMENDED	09.08.24	T.R	S.G	G	UPDATES TO ELECTRICAL POLE	03.12.24	T.R	J.G	
A	ISSUED FOR INFORMATION	01.05.24	A.P	S.G	F	LAWN AND LANDSCAPING AREA ADDED	29.11.24	T.R	S.G	
REV	DESCRIPTION	DATE	DRN.	APP.	REV	DESCRIPTION	DATE	DRN.	APP.	



Designed	A.PERICH
Date	01.05.24
Drawn	A.PERICH
Approved	S.GRAY
Date	01.05.24
DA Number	N/A

BWBeveridge Williams

Development & Infrastructure Consultants

Tuggerah Business Park Unit 4, 5 Colony Ct
Tuggerah NSW 2259

ph: 02 43512233

www.beveridgewilliams.com.au

Project Details	WSU BANKSTOWN CAMPUS LOT 2 IN DP 1291984, 2A BULLECOURT AVENUE, MILPERRA
Drawing Title	SALES OFFICE CARPARK SWEEP PATHS

Sheet 03 of 03			
Scale 1:200 @ A1			
Project Number	Reference		Drawing No
2301879	305	940	G