


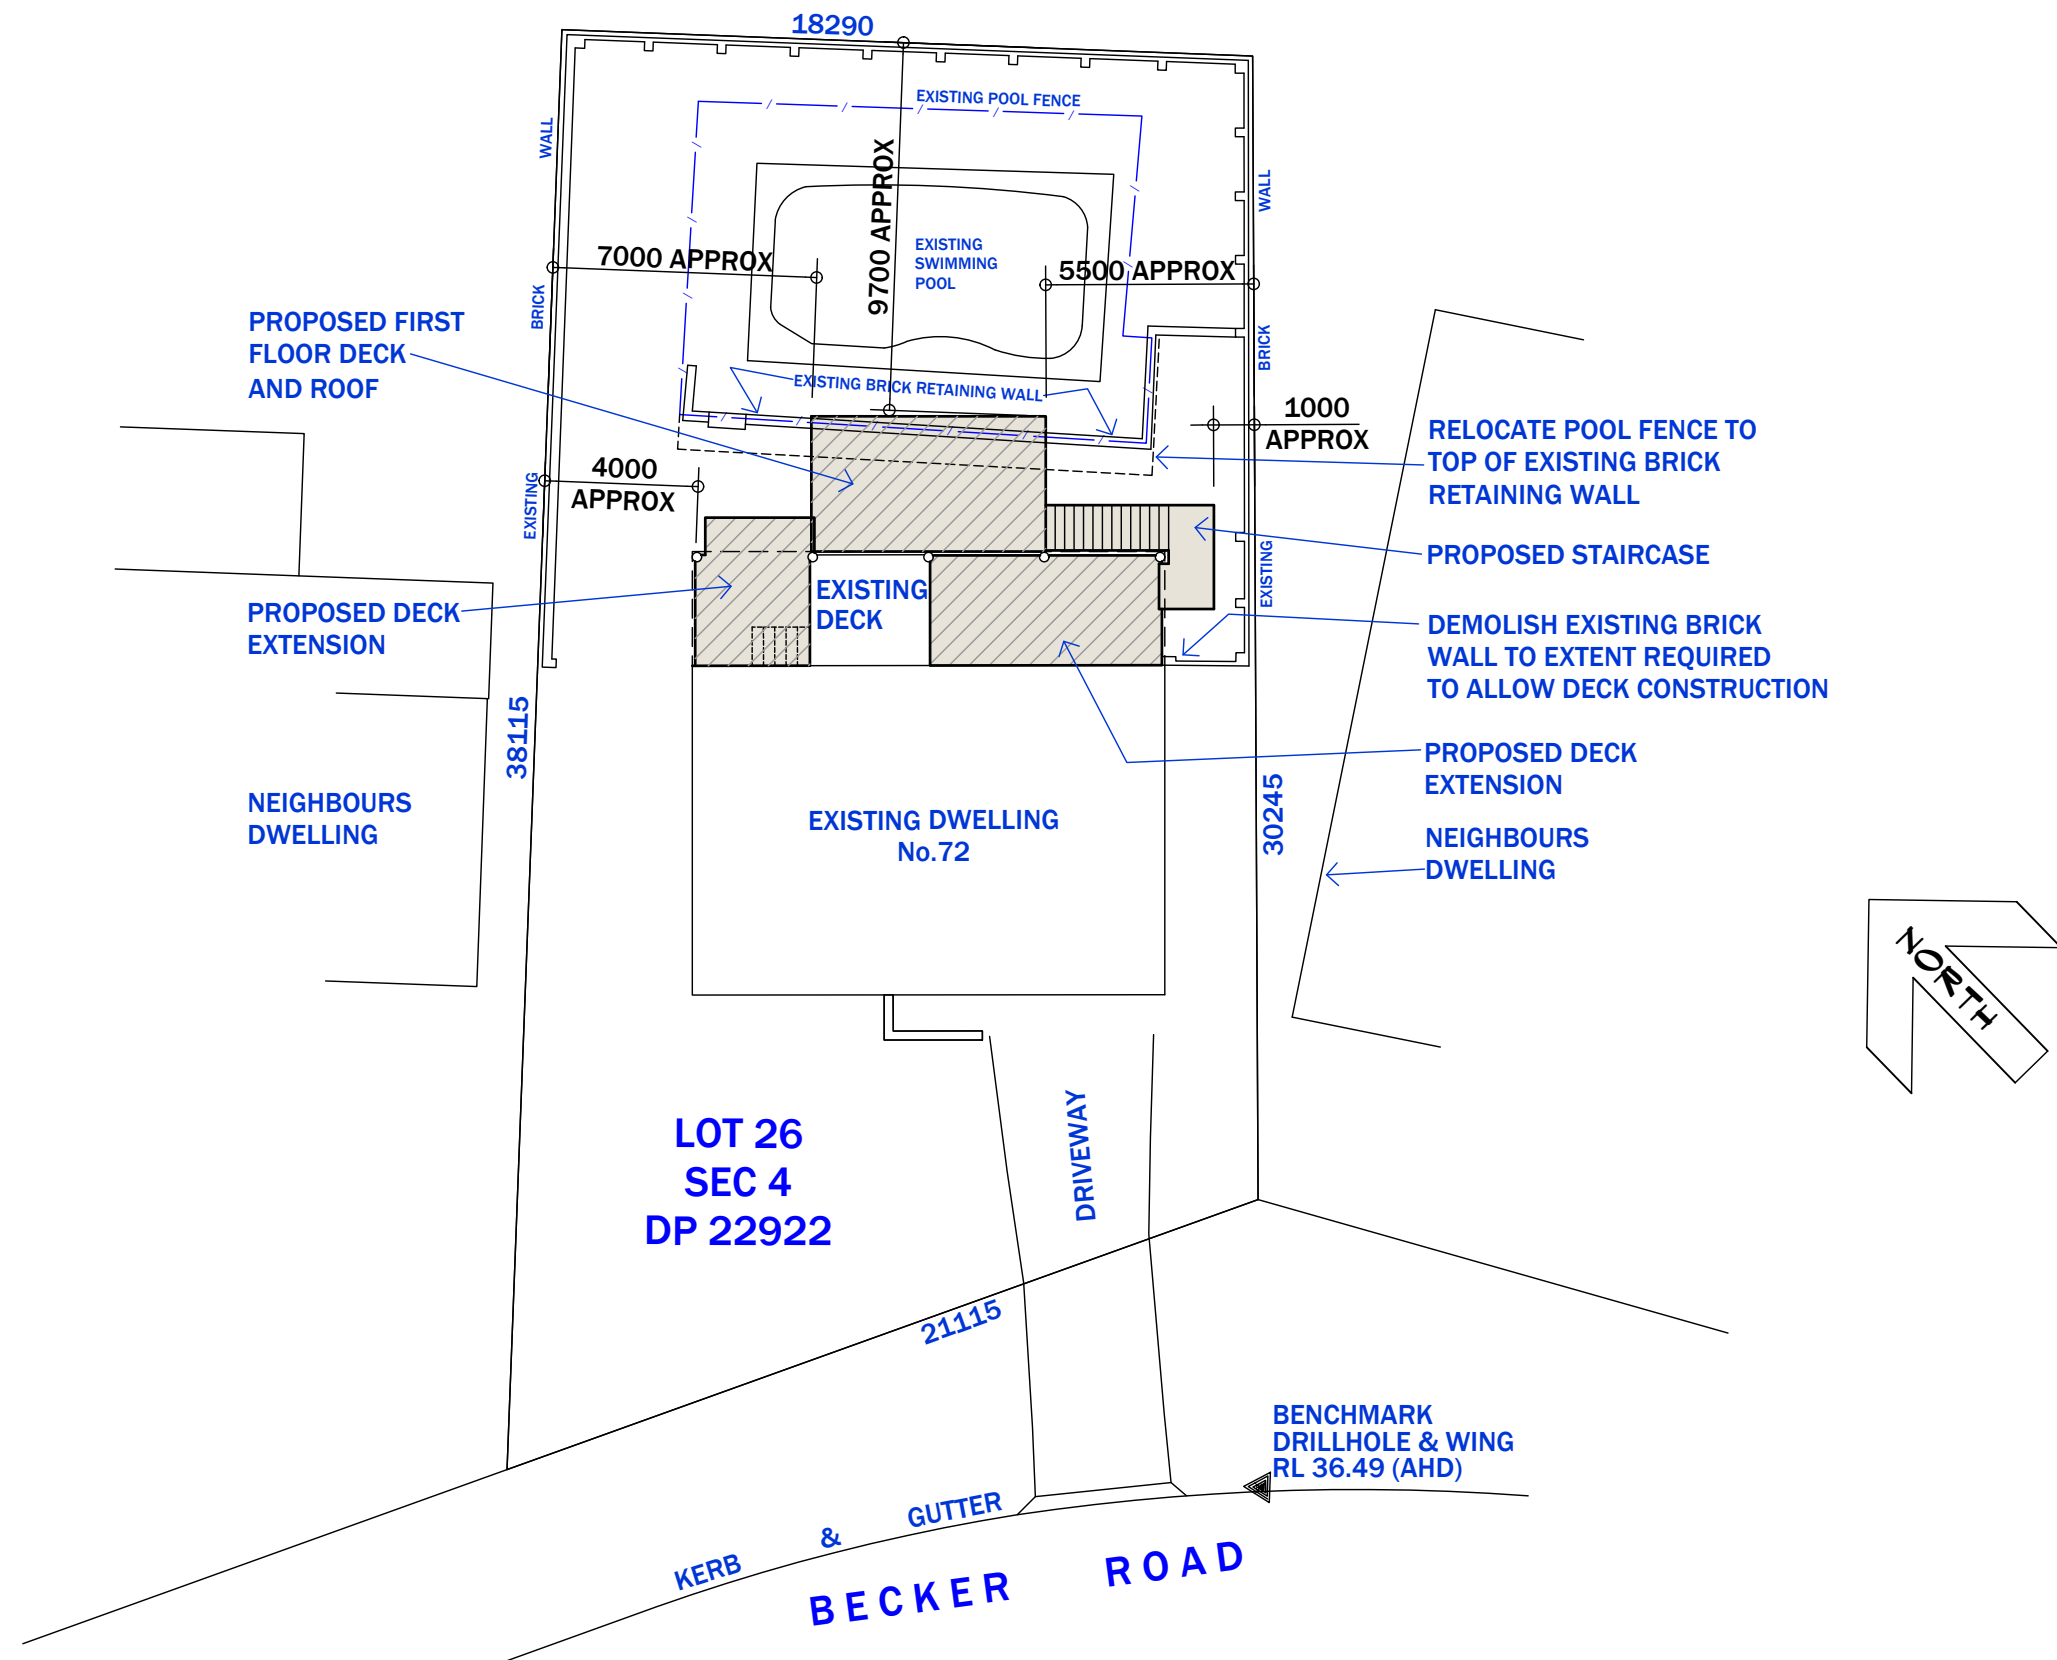

site plan



ALL DIMENSIONS & SETTING OUT SHALL BE CHECKED ON SITE PRIOR TO THE COMMENCEMENT OF WORK.  
FIGURED DIMENSIONS SHALL BE USED IN PREFERENCE TO SCALED DIMENSIONS.  
ALL WORK SHALL BE IN ACCORDANCE WITH ALL RELEVANT CODES & REGULATIONS.  
ALL LEVELS ARE TO AUSTRALIAN HEIGHT DATUM UNLESS NOTED OTHERWISE.  
NCC = NATIONAL CONSTRUCTION CODE (PREVIOUSLY BCA. BUILDING CODE OF AUSTRALIA).

MURRAY BOURKE 143 SOUTH ST, TUNCURRY, NSW, 2428. PH: 0419 284 394 E: murrayb@bigpond.net.au Lic No: 50351C ABN: 62 314 401 701