



Department of Planning
Housing and Infrastructure


Issued under the Environmental Planning and Assessment Act 1979

Approved Application No 25/498

Granted on the 23 May 2025

Signed S Butler

Sheet No 4 of 9

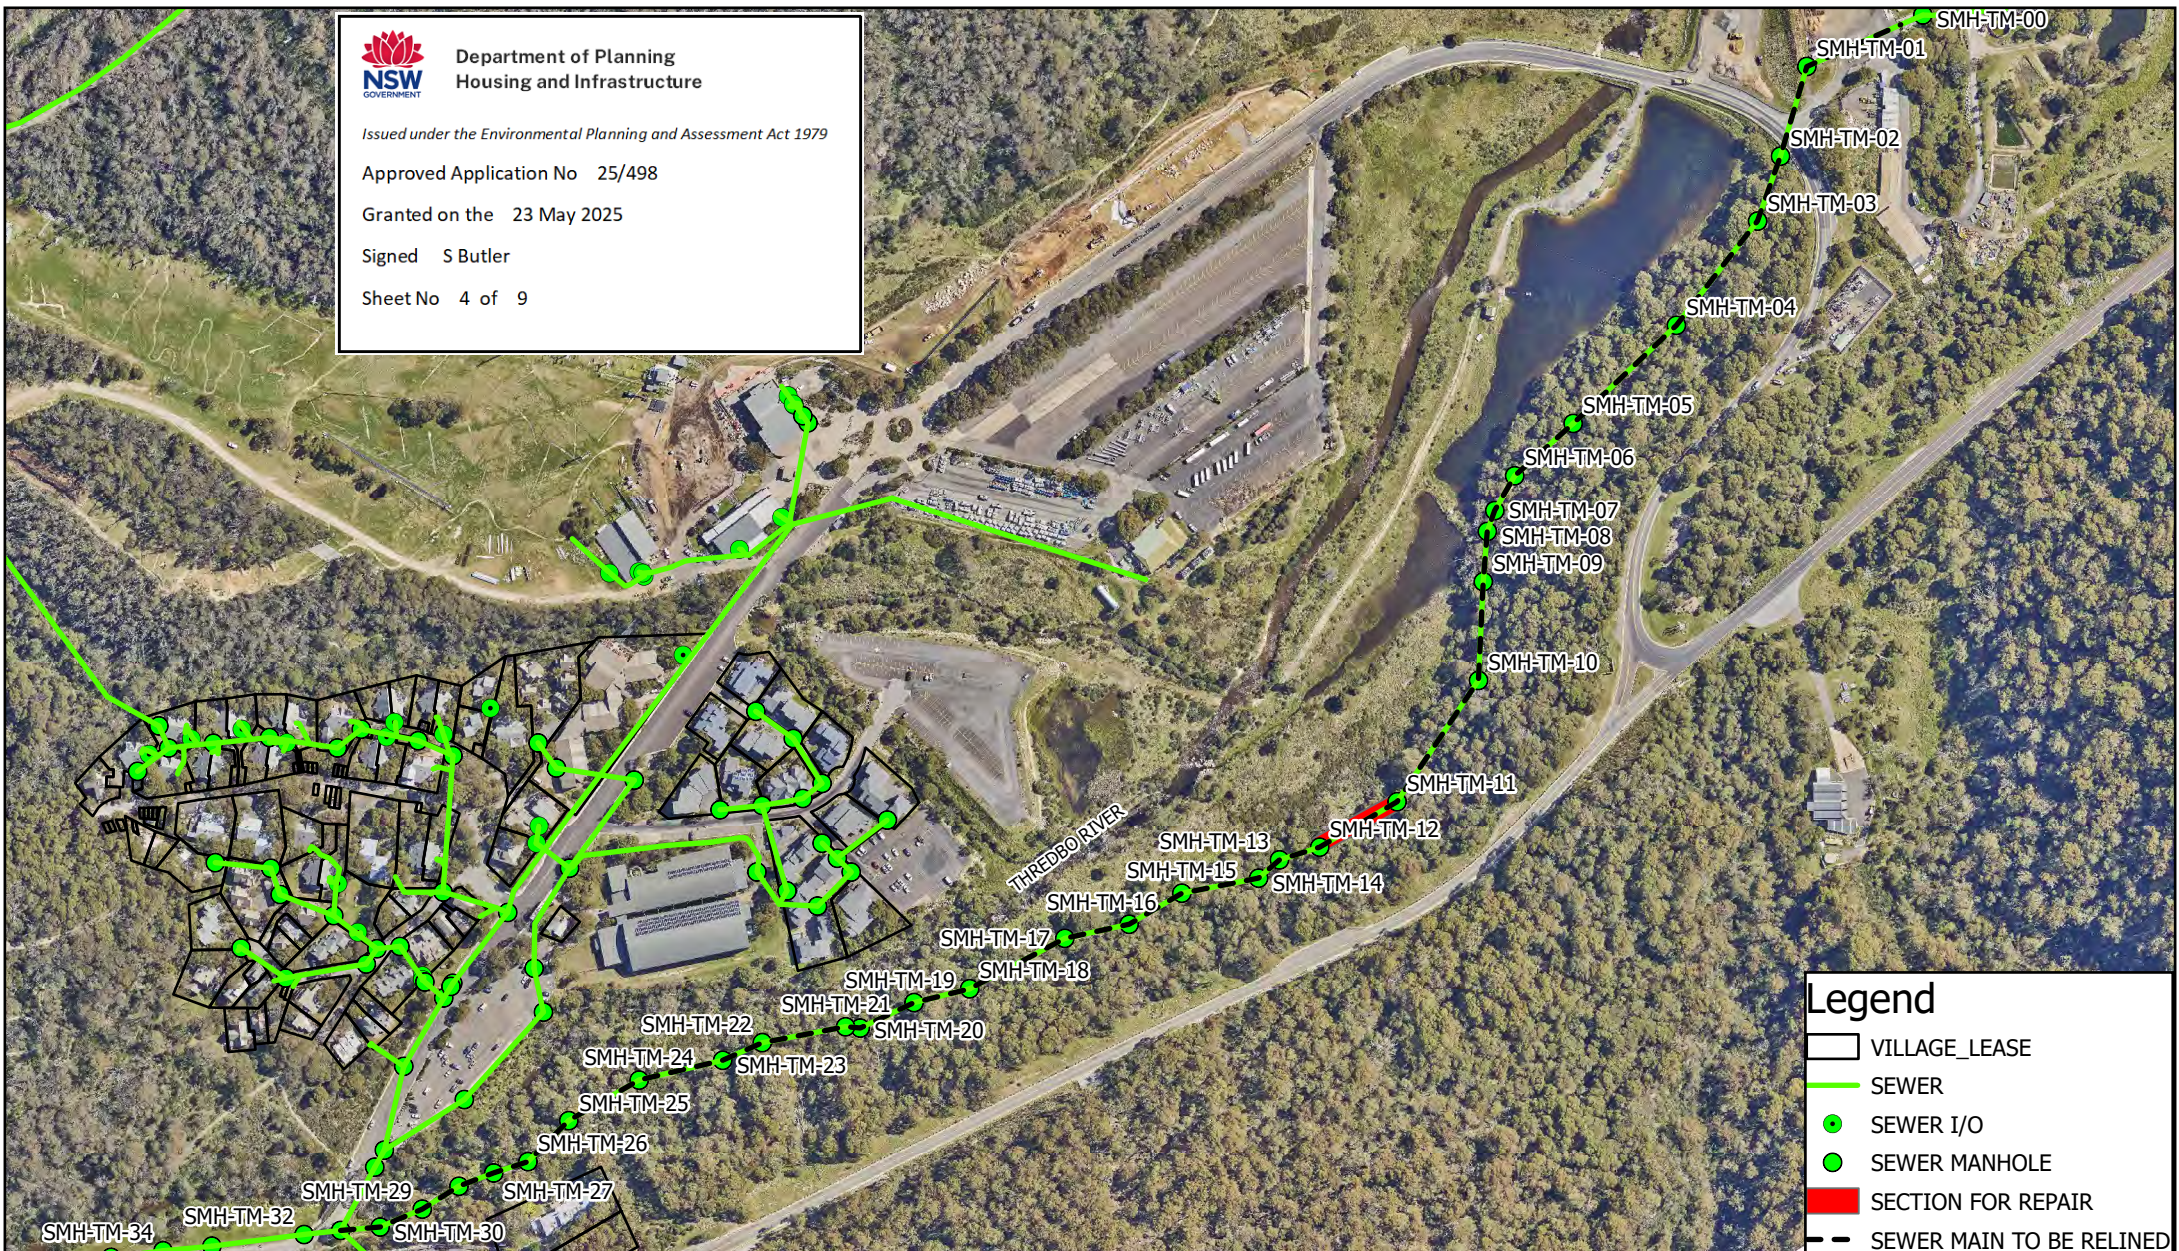

Legend

- VILLAGE_LEASE
- SEWER
- SEWER I/O
- SEWER MANHOLE
- SECTION FOR REPAIR
- SEWER MAIN TO BE RELINED

Scale: 1:4,198

0 30 60 120 180 240
Meters

Map Projection: Universal Transverse Mercator
Horizontal Datum: GDA 2020
Grid: GDA 2020 MGA Zone 55



MANHOLE NUMBERS

Project: Thredbo Sewer Trunk Main
Rehabilitation

Revision: A

Date: 16/12/2024

Produced By: KOS