




TRENCH SHORING

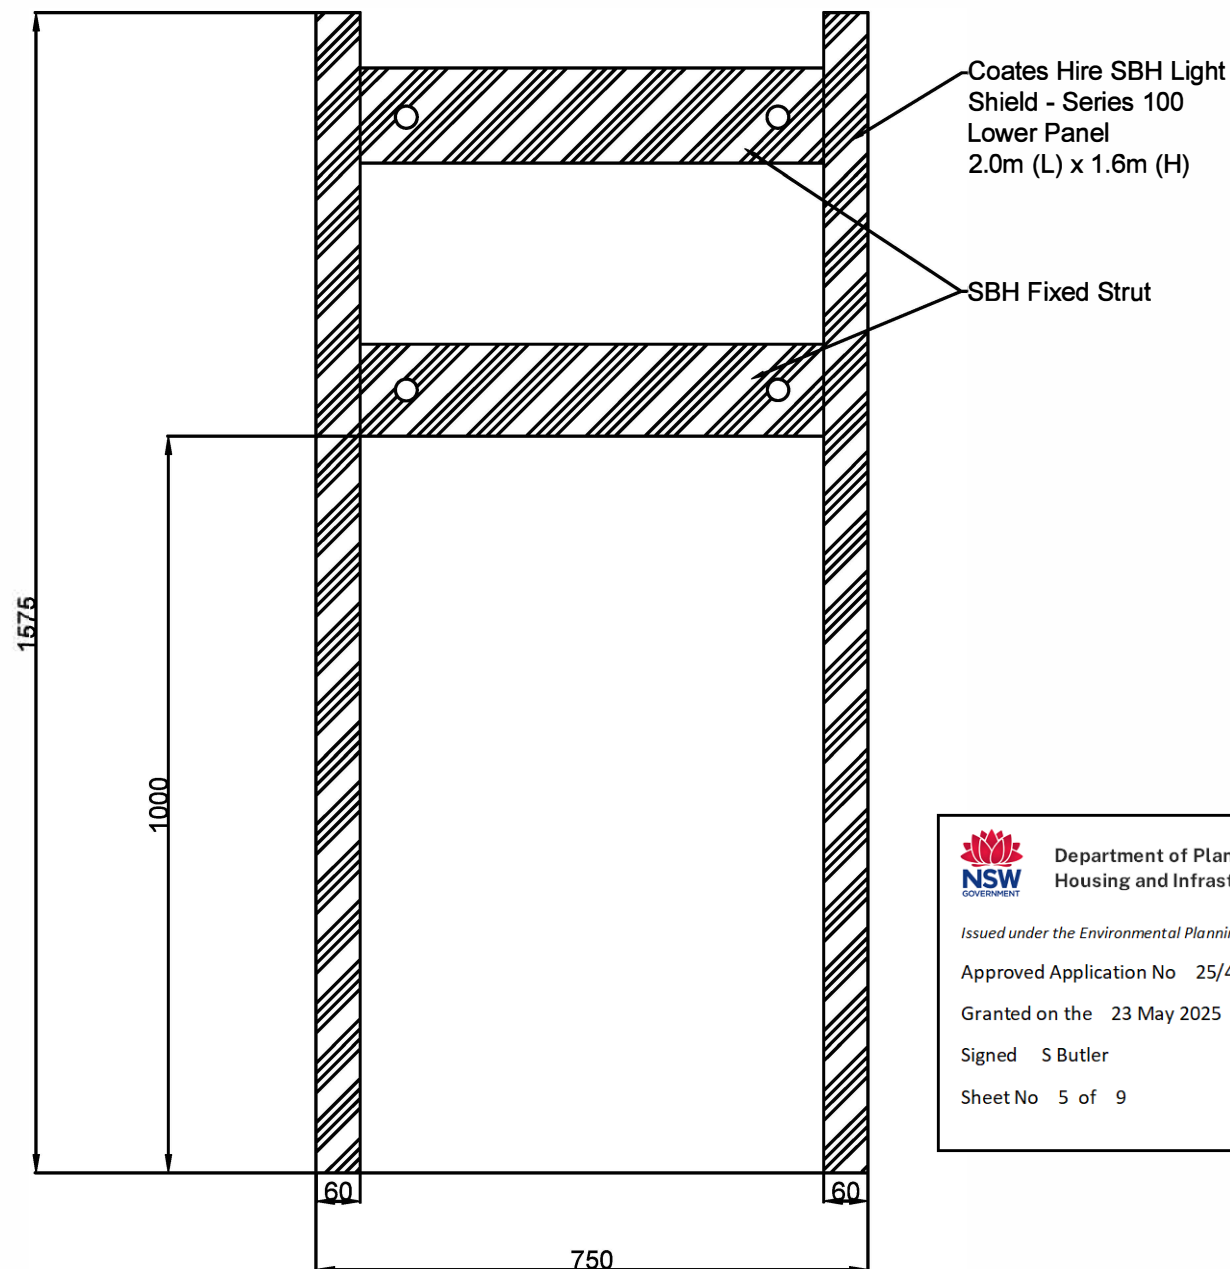

TRENCH BACKFILL

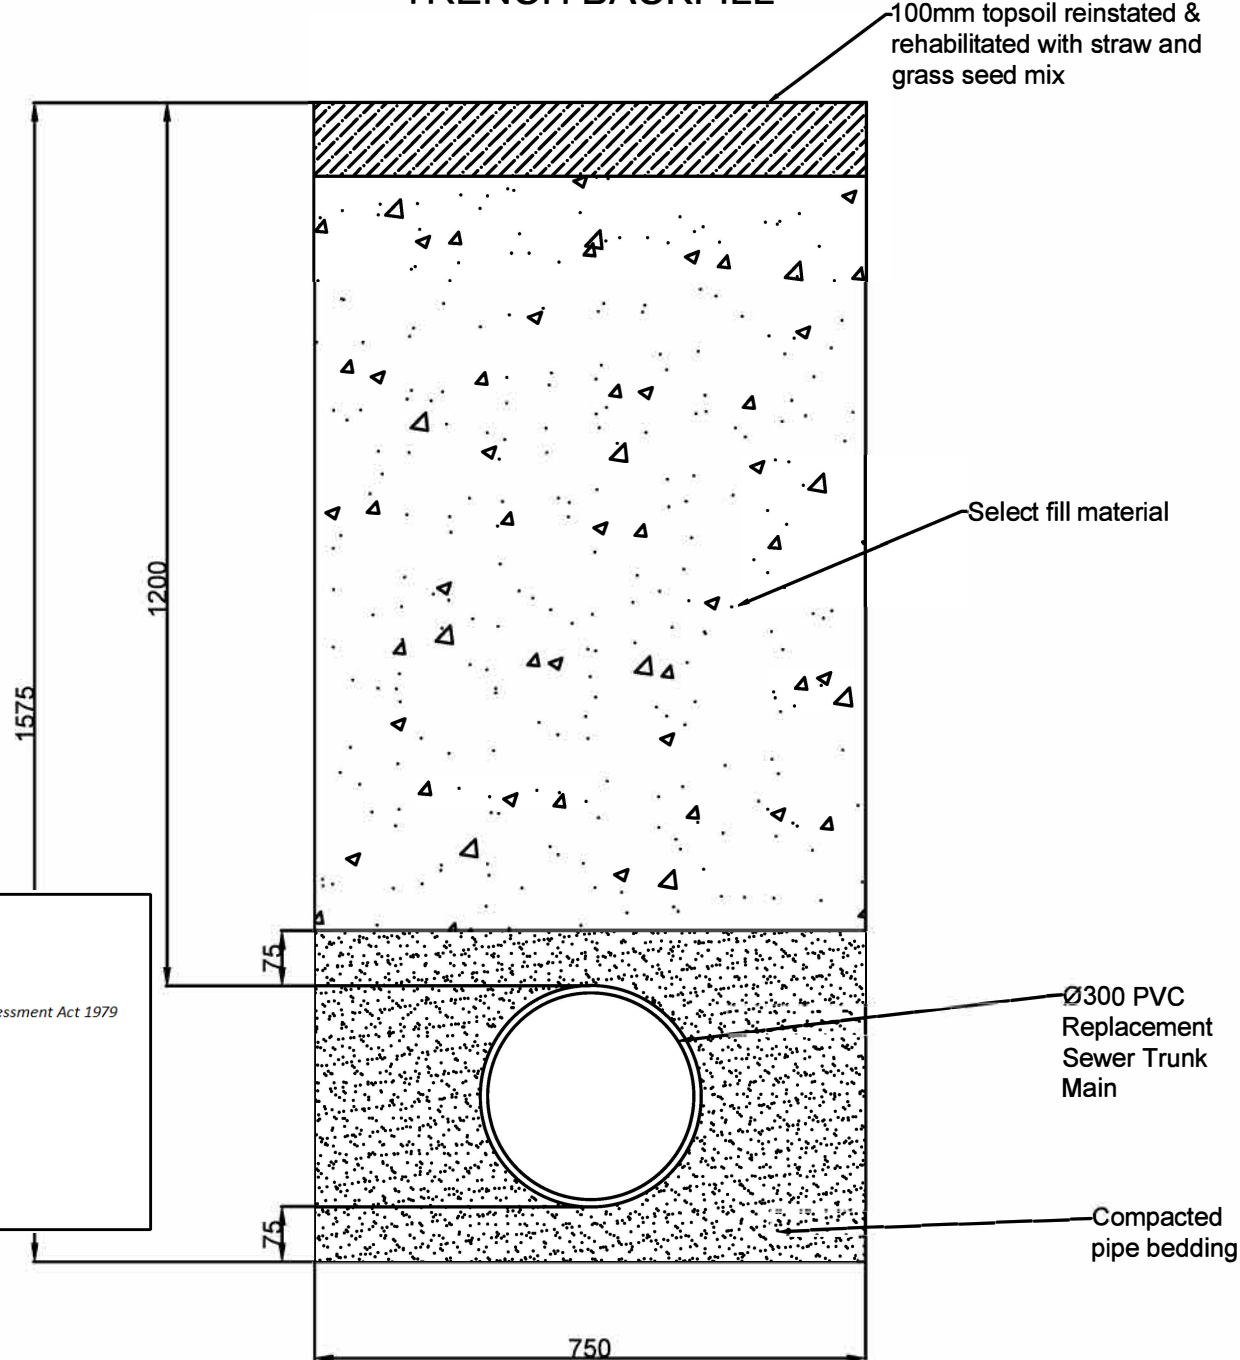

 Department of Planning
Housing and Infrastructure

Issued under the Environmental Planning and Assessment Act 1979

Approved Application No 25/498

Granted on the 23 May 2025

Signed S Butler

Sheet No 5 of 9

NOTES

1. Services backfill as per and AS 3500 - Plumbing and Drainage.
2. Overall trench depth will vary across length of pipeline from 1575 to 1650 mm.
3. Trench shoring will be installed as per manufacturer Operating & Safety Instructions and AS 4744.1 - 2000 - Steel shoring & trench lining equipment

DRAWING

Trench Cross Section - Sewer line for Replacement

PROJECT
GIS2419 - Thredbo Sewer Trunk Main Rehabilitation



REV	DATE	DESCRIPTION
0	06/11/24	Original for DA
1	03/12/24	Contractor markups
DESIGNED BY K. O'Sullivan		CHECKED BY E. Diver
SCALE 1:14.5		FILE NAME GIS2419 Trench Cross
SHEET 1/1		Section.dwg