



21 June 9am SCALE 1:500

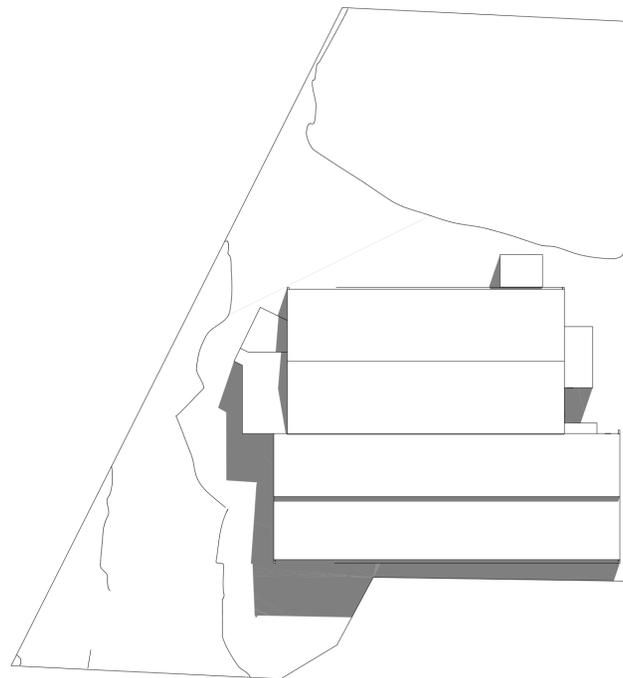

21 June 12pm SCALE 1:500

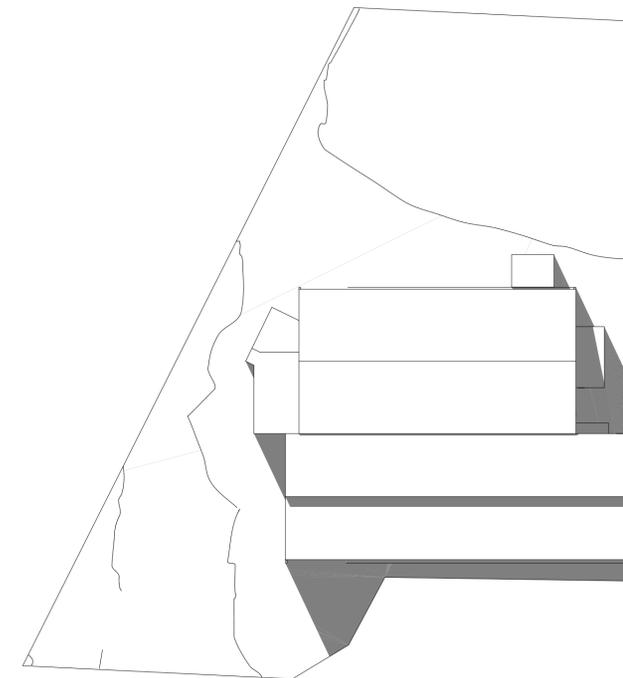

21 June 3pm SCALE 1:500



USE OF THIS DRAWING:
THE DESIGN AND DETAILS SHOWN ON
THIS DRAWING ARE APPLICABLE TO
THIS PROJECT ONLY AND MAY NOT BE
REPRODUCED IN WHOLE OR IN PART
OR BE USED FOR ANY OTHER
PROJECT OR PURPOSE WITHOUT THE
WRITTEN PERMISSION OF ICR DESIGN
WITH WHOM COPYRIGHT RESIDES.

Rev.	Date	Revision Description	Rev.	Date	Revision Description
B	21.11.2024	REVISED DEVELOPMENT APPLICATION ISSUE			
A	01.05.2024	DEVELOPMENT APPLICATION ISSUE			
Z	08.03.2024	PRELIMINARY			
1	06.12.2023	PRELIMINARY			

Client
GREAT WESTERN INVESTMENTS PTY LTD.



Accreditation Number:
6301 (Unrestricted)



PO Box 420, Castle Hill NSW 2154
P: 02 8850 3502 F: 02 8850 3512 E: designs@icrdesign.com.au
INDUSTRIAL • COMMERCIAL • RESIDENTIAL

Project
ALTERATIONS & ADDITIONS
199 MILLER ROAD
VILLAWOOD NSW 2163

Lot:
DP: 1

Drawing Title
SHADOW DIAGRAM

Drawing status
DEVELOPMENT APPLICATION

Designed MB	Drawn RG	Date Nov. 2023
Checked -	Approved -	Scale 1:500 @ A1
Job Number 23068	Drawing Number A.13	Revision B