



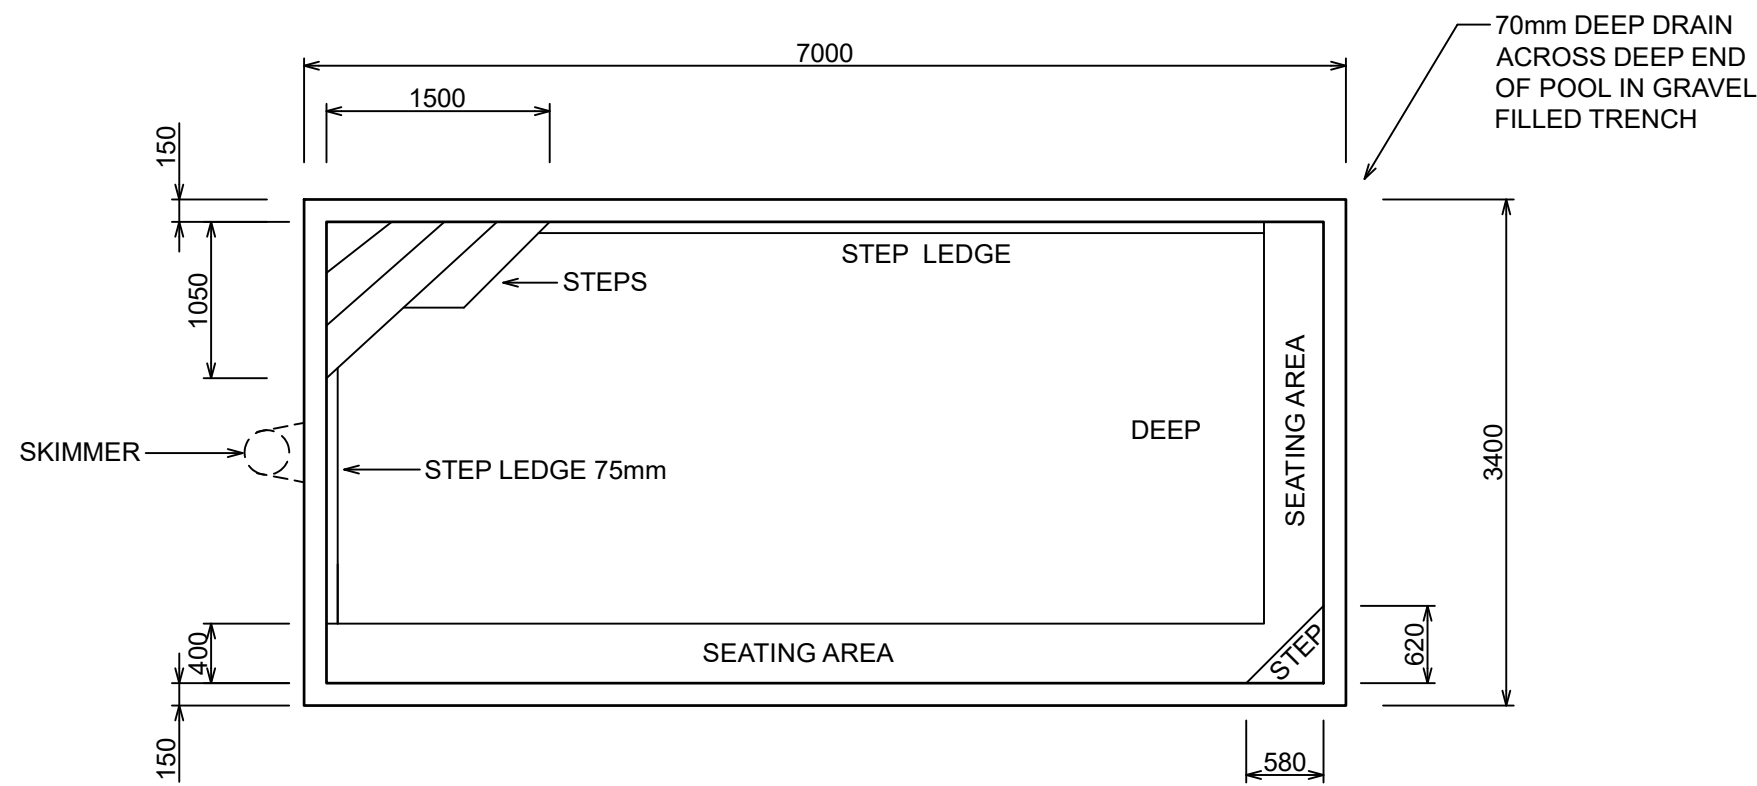


POOL PLAN

SCALE 1:50
NOTE: DIMENSIONS SHOWN ARE WITHIN (+) OR (-) 5mm TOLERANCE.
NOTE: COPING FLOOR & SEATING AREA ARE TO HAVE NON-SLIP FINISH

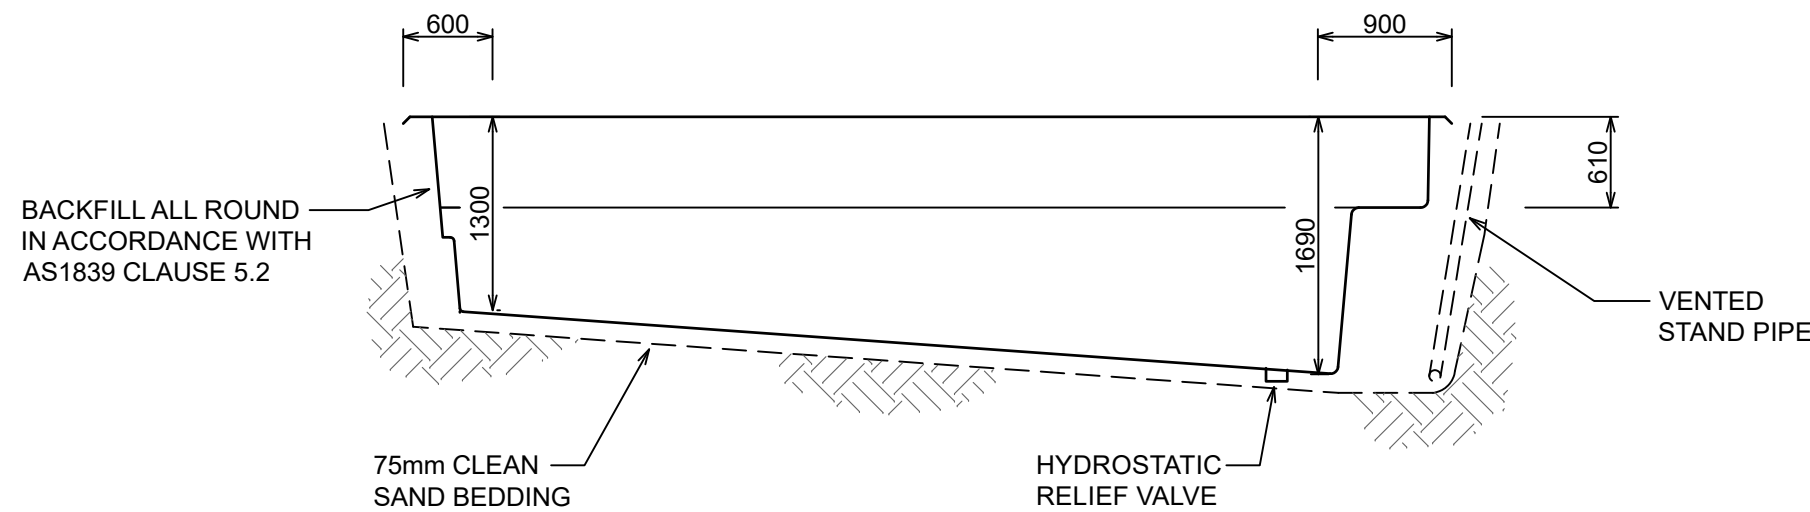


POOL LONG SECTION

SCALE 1:50

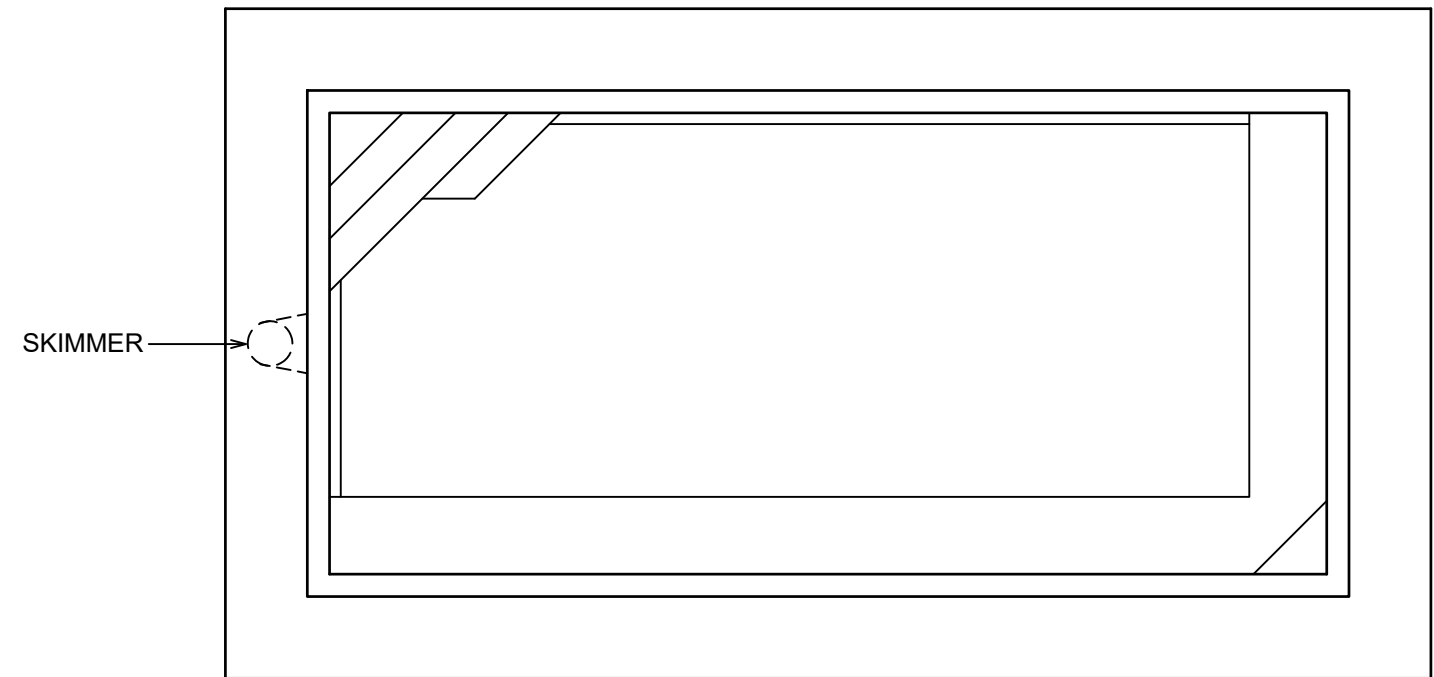

CONCRETE CONCOURSE PLAN

SCALE 1:50

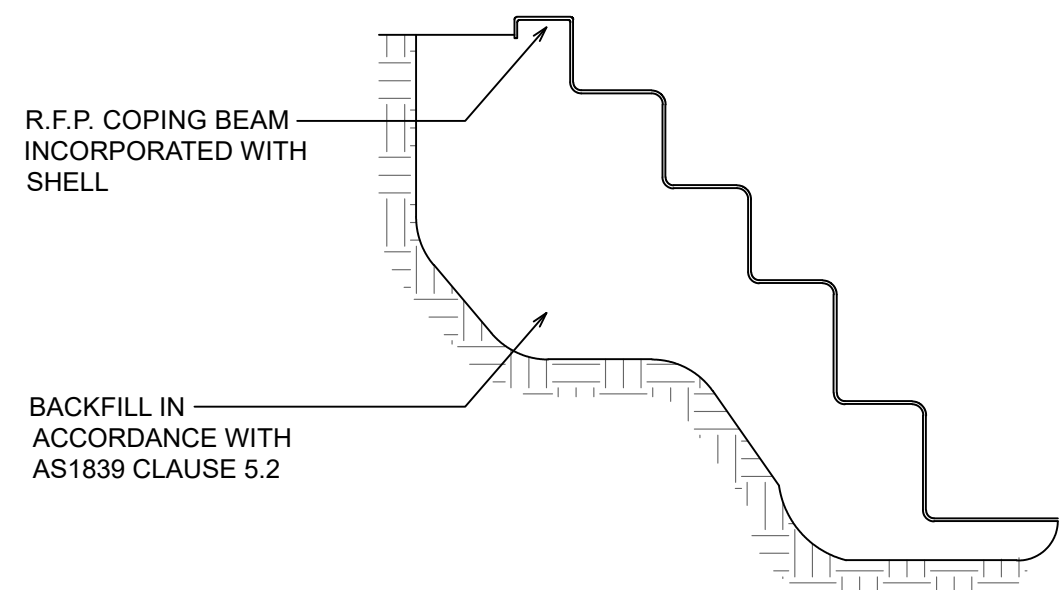

STEP DETAIL

SCALE 1:20

BRETT BARGALLIE

MIEAust MEngSc CPEng NPER

CHARTERED PROFESSIONAL ENGINEER

MEMBER No. 174326

Revision	Amendment	Approved	Revision Date
A	ISSUED FOR CONSTRUCTION	BB	27.06.19
B	REVISED	BB	13.01.20

C:\Users\greg\Dropbox\19042 Harvest\19042 Structural\logooo.jpg

ACN 108 249 485
37A NEWMAN AVE. BLUEYS BEACH 2428
Ph. 6552 9030
Email : brett@bargallie.com
Mobile : 0412 088 416

Drawn	Designed	Approved	Revision Date
GF	BB	BB	MAY 2019

Project No.	Scale
19042	AS SHOWN

Project
HARVEST POOLS PTY LTD

Sheet

7.0m THE RETREAT
IN GROUND POOL

Drawing No.	Sheet No.	Revision
19042	S1302	B

