


A4 NEIGHBOUR NOTIFICATION PLAN

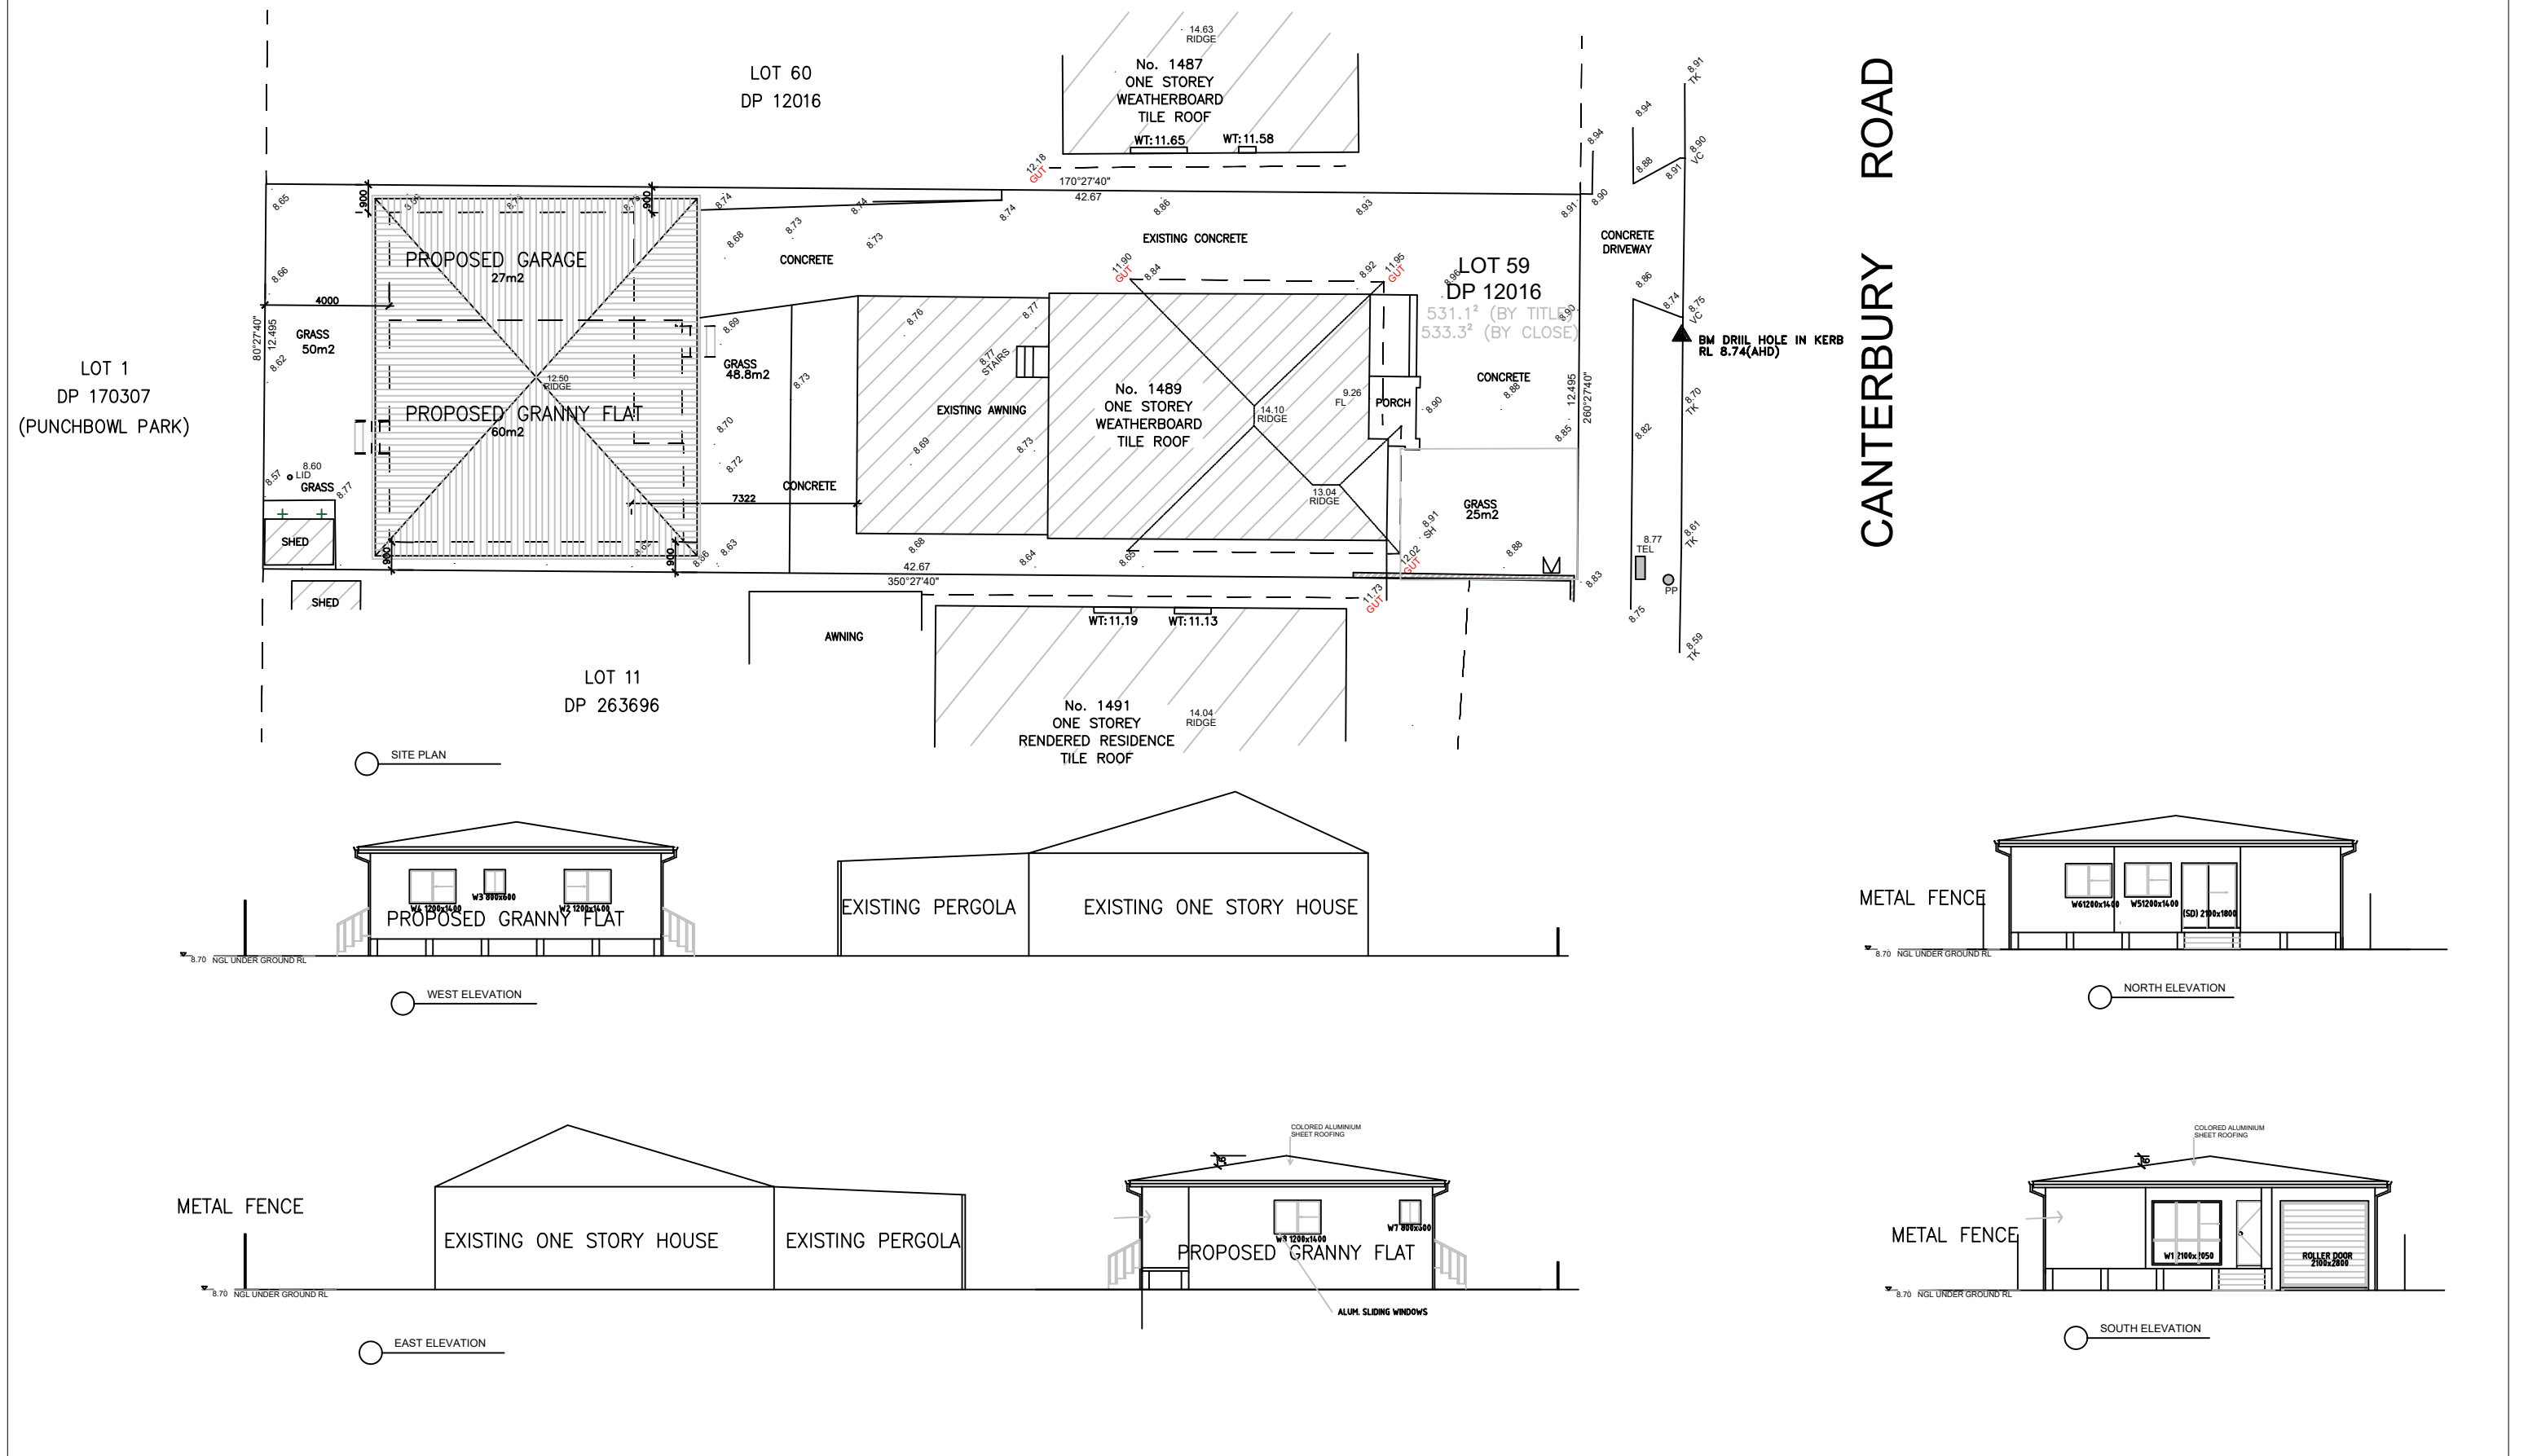

DATE		REVISION		NOTES LOT 59 IN DP 12016 	GRANNY FLAT 1489 CANTERBURY ROAD, PUNCHBOWL		A4 NEIBOUR NOTIFICATION PLAN		PROJECT NO.	
					PREPARED BY: NADER BULOS		GREAT DESIGNS 4U ARCHITECTURAL SERVICES	DATE 20/11/2024	SCALE 1:200	DRAWING NO. 01
					CHECK DIMENSIONS ON SITE BEFORE COMMENCING CONSTRUCTION OR MANUFACTURE OF ANY ITEM		PHONE : 0452130160	email: greattdesigns4u@gmail.com		