


A
D.P. 359912
No.140
HANNANS ROAD

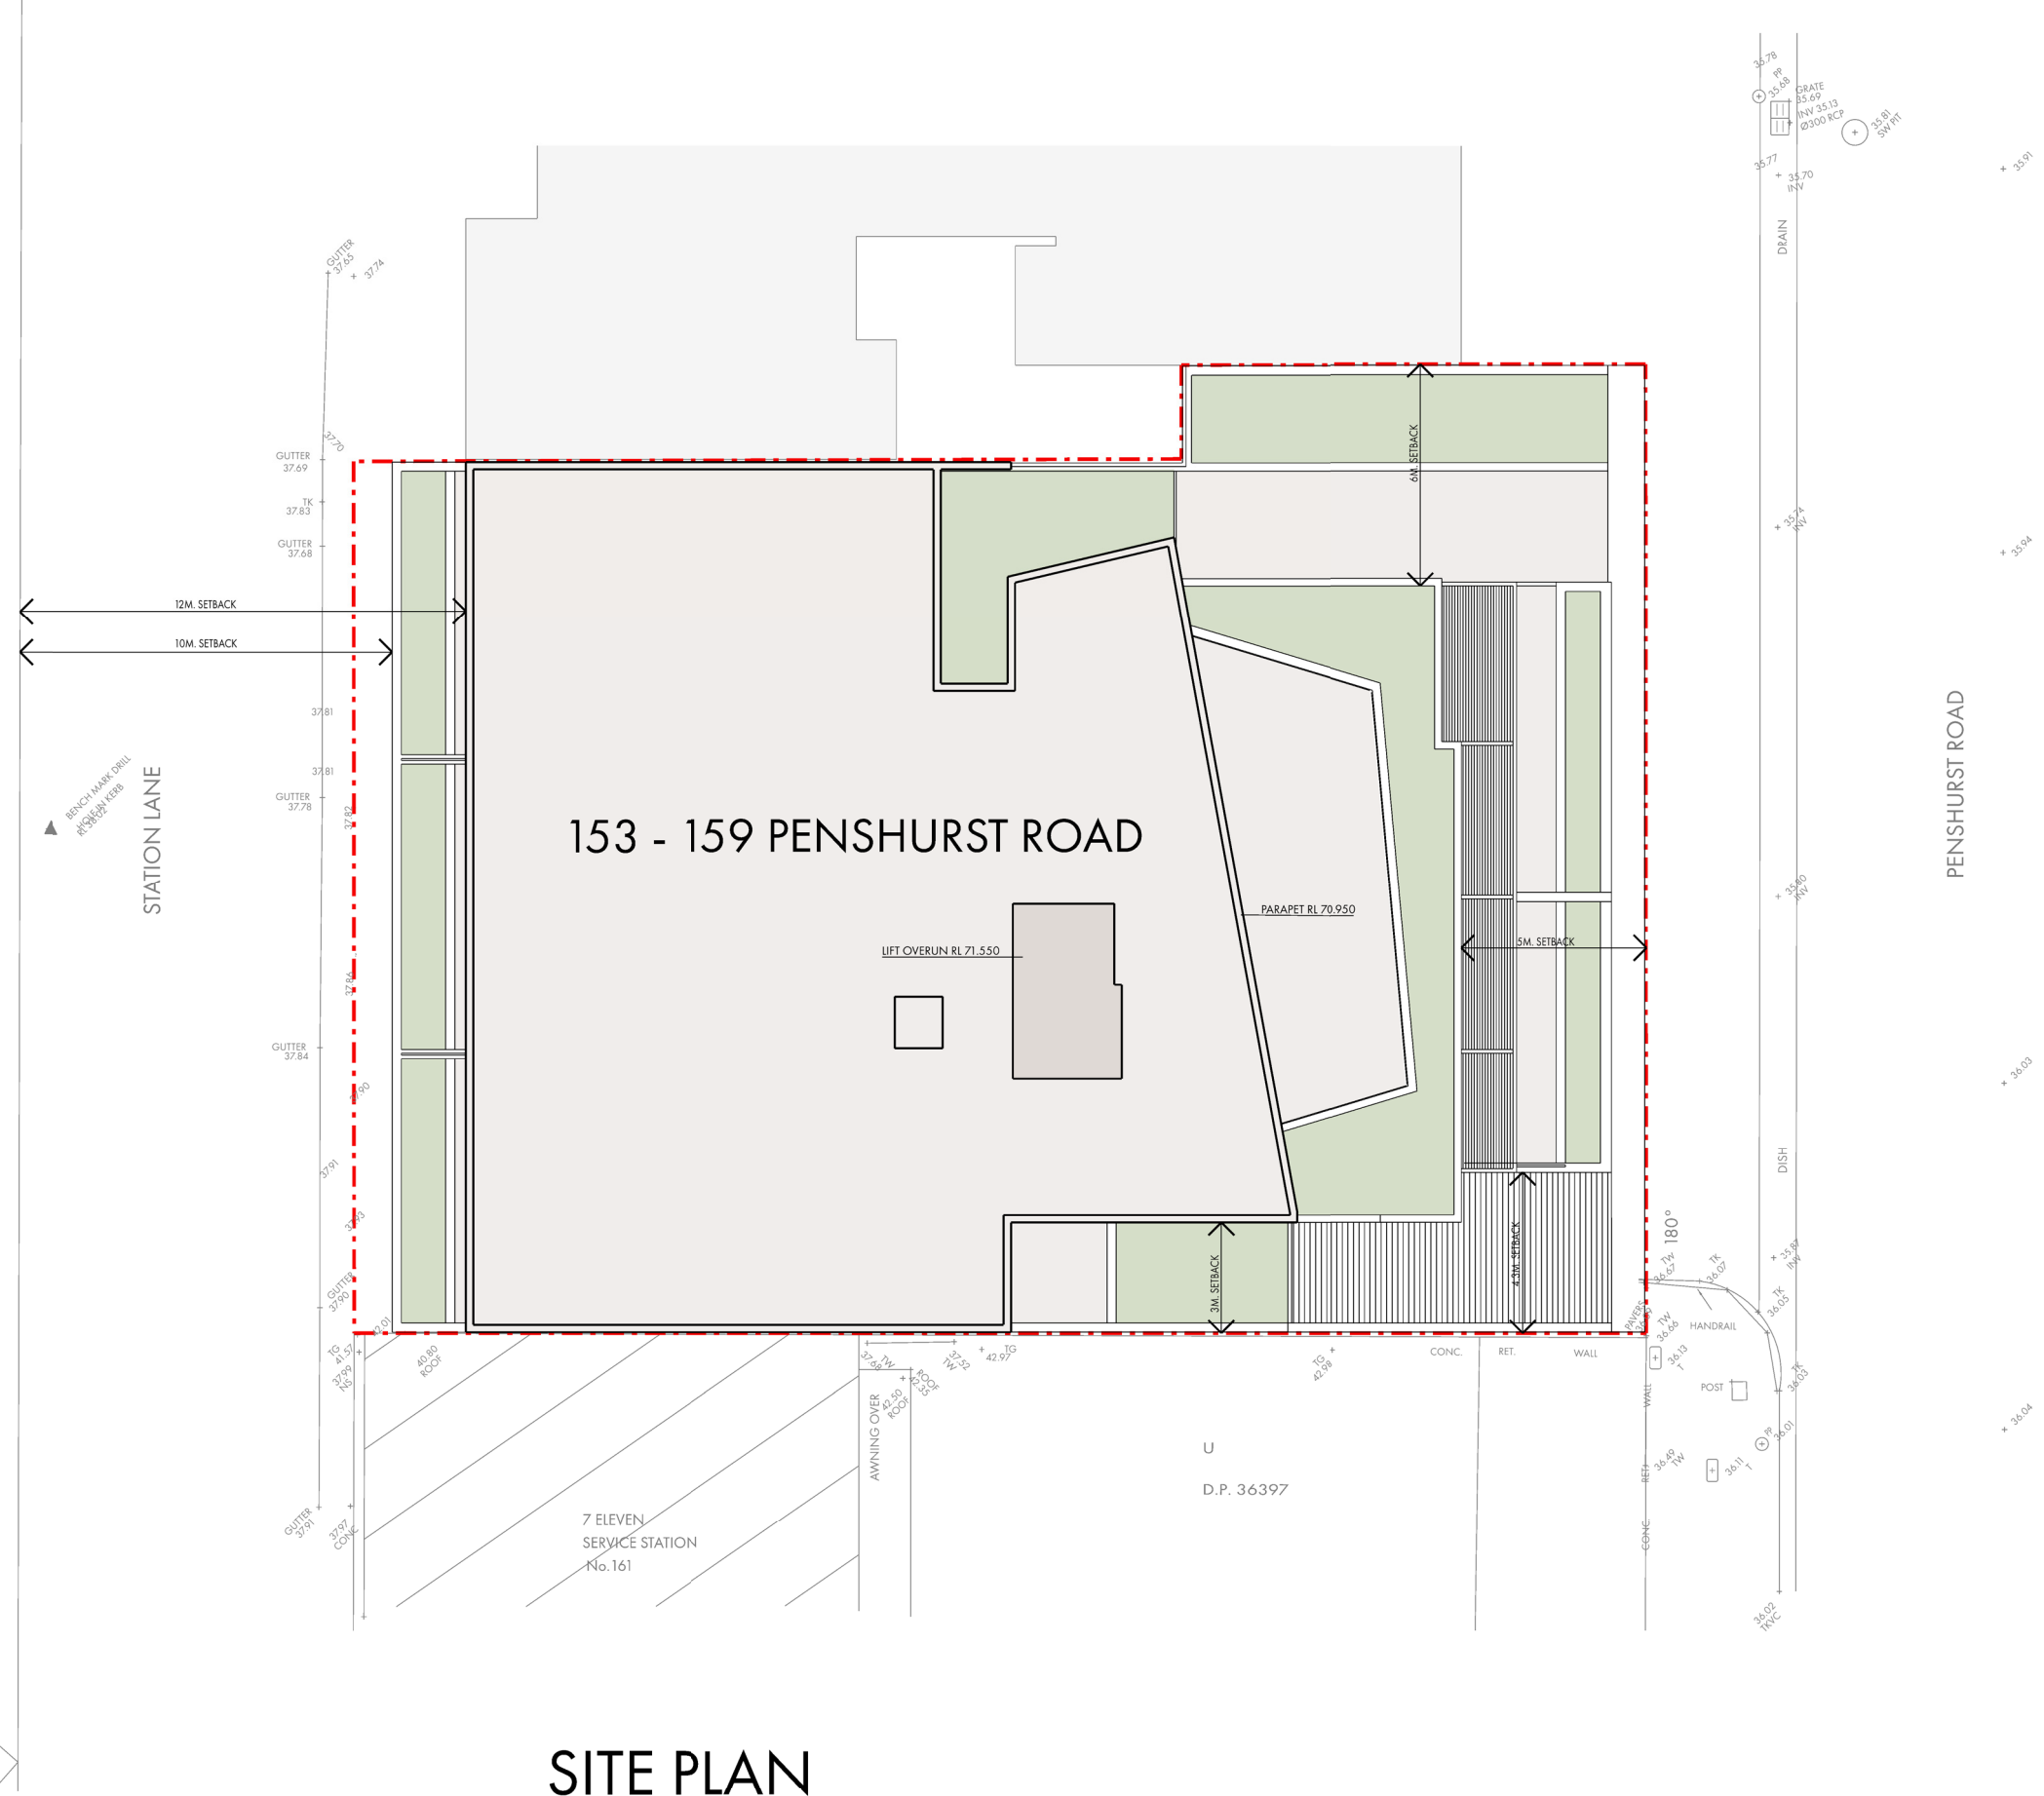

SITE PLAN

