
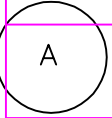


LANDSCAPE LEGEND

SYMBOL	SPECIES –BOTANIC	SPECIES – COMMON	HEIGHT/ DIAM.	NO.	POT SIZE
	JACARANDA MIMOSIFOLIA	JACARANDA	6/3	2	45L

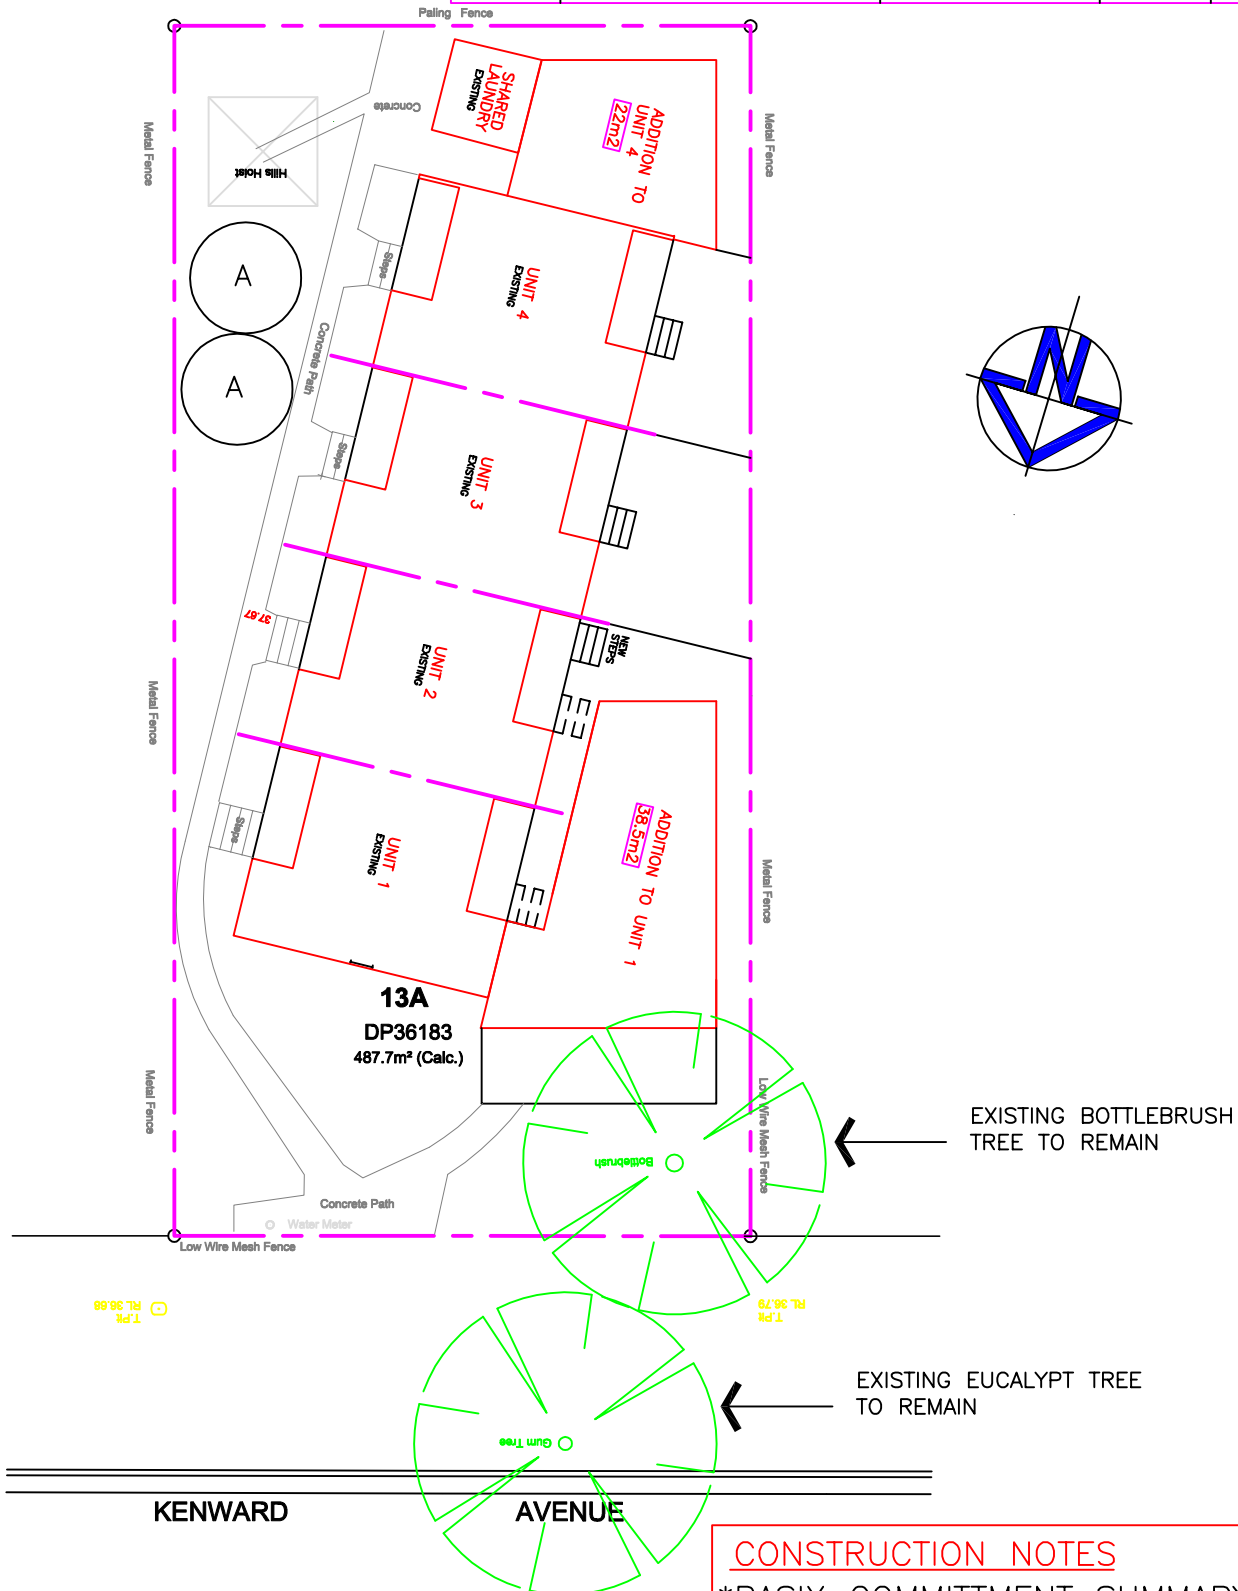

LANDSCAPE CONCEPT PLAN SCALE 1:200

CONSTRUCTION NOTES

- *BASIX COMMITMENT SUMMARY DC-01
- *NATIONAL CONSTRUCTION CODE DC-07

PROPOSED DEVELOPMENT AT
19 KENWARD AVE
CHESTER HILL 2162
FOR
MOHAMMED SHAREEK

DRAWING TITLE LANDSCAPE PLAN

SCALE 1:200	DATE 11-24	DRAWN LA	CHECKED LA
JOB No. 26-24	DWG. No. DC-05	ISSUE A	

08.12.24	A	ISSUED FOR DA APPROVAL
DATE	ISSUE	AMENDMENT
PROJECT		

BLACK COW STUDIO

LENARD ANDERSON
"THE CREAMERY"
167 Cobbitty Road
COBBITTY 2570
04321 797 51
blackcowstudio@bigpond.com

