


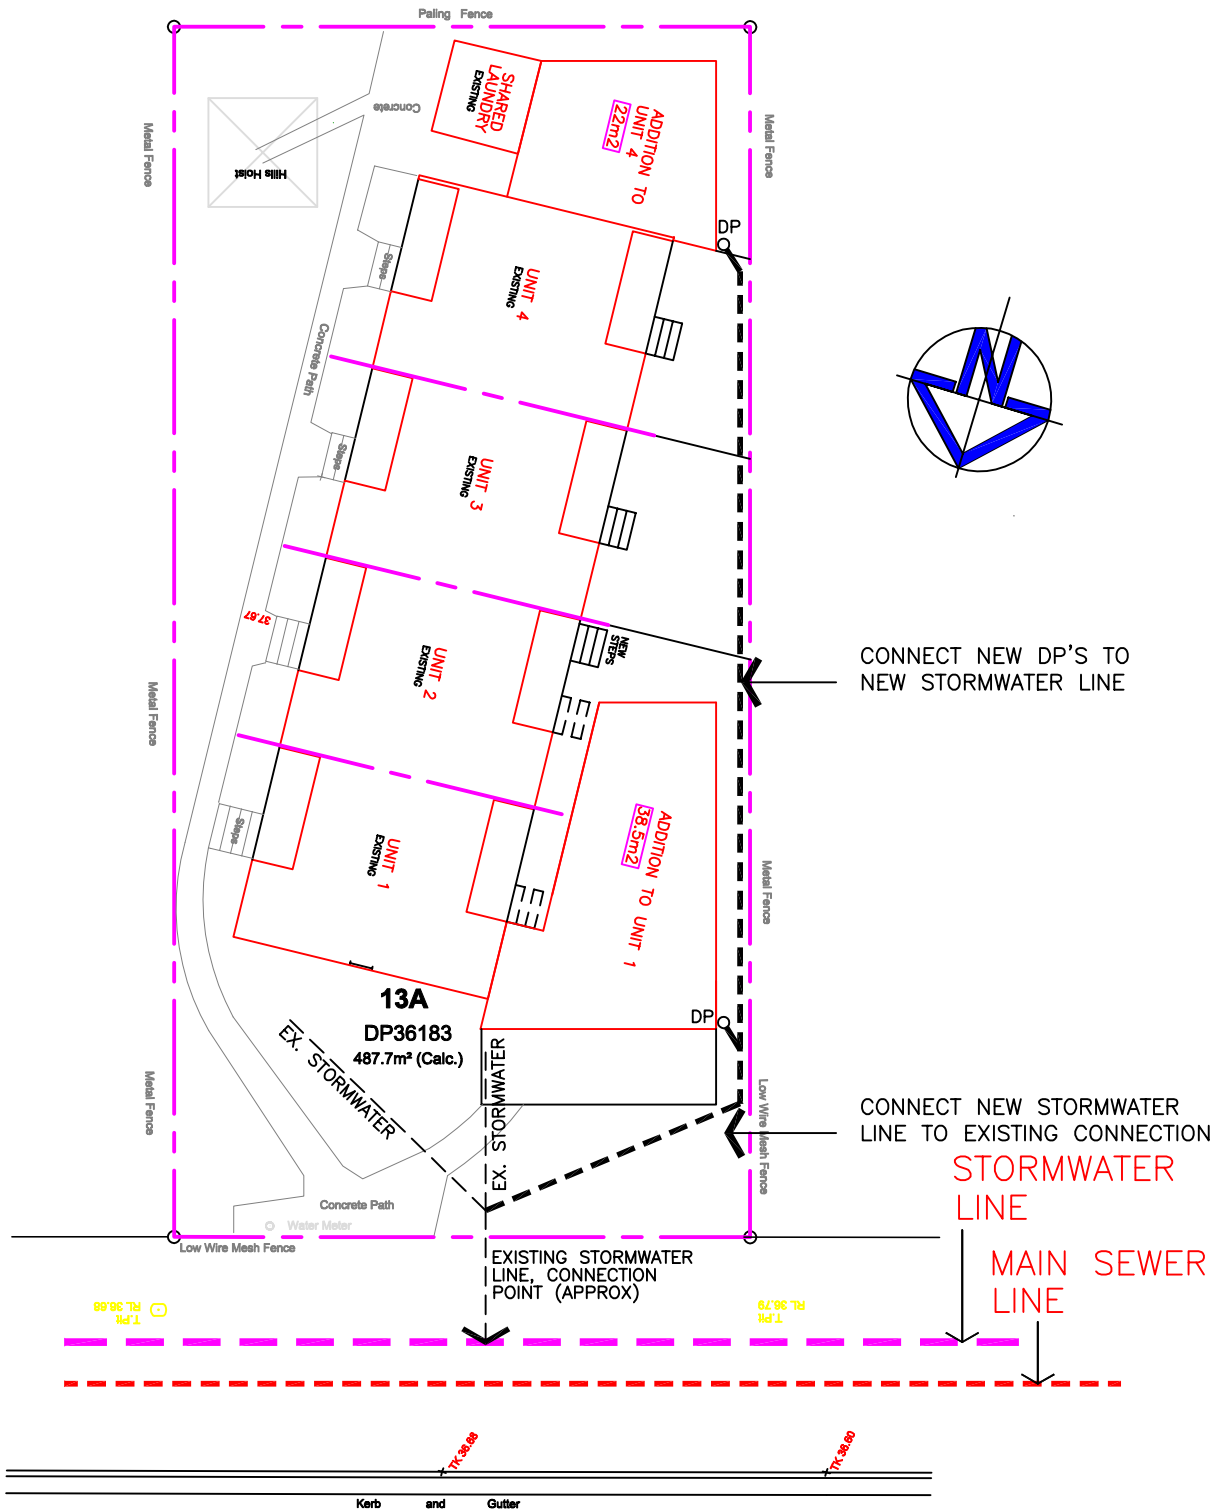

KENWARD AVENUE

DRAINAGE CONCEPT PLAN

SCALE 1:200

CONSTRUCTION NOTES

- *BASIX COMMITMENT SUMMARY DC-01
- *NATIONAL CONSTRUCTION CODE DC-07

PROPOSED DEVELOPMENT AT

19 KENWARD AVE

CHESTER HILL 2162

FOR

MOHAMMED SHAREEK

DRAWING TITLE

DRAINAGE CONCEPT

SCALE 1:200

DATE 11-24

DRAWN LA

CHECKED LA

JOB No. 26-24

DWG. No. DC-04

ISSUE A

08.12.24 A

DATE ISSUE AMENDMENT

PROJECT

Copyright of design shown here is retained and authority is required for any reproduction. Follow written dimensions only. Do not scale off. Do not keep superseded drawings on site.

BLACK COW STUDIO

LENARD ANDERSON

"THE CREAMERY"

167 Cobbitty Road

COBBITTY 2570

04321 797 51

blackcowstudio@bigpond.com