



KOSCIUSZKO THREDBO PTY LTD

CRACKENBACK RIDGE TANK SITE

PROPOSED WATER STORAGE TANK - STAGE 2

ISSUED FOR APPROVAL

LIST OF DRAWINGS

DRAWING NUMBER	SHEET NUMBER	DRAWING NAME	REVISION
3251	1	COVER SHEET	3
3252	2	LAYOUT PLAN	3
3253	3	TANK 2 - LAYOUT PLAN	3

ISSUED FOR APPROVAL

REVISIONS			REVISIONS		
No.	DETAILS	DATE	No.	DETAILS	DATE
1.	ISSUED FOR COMMENT	10/24			
2.	CLIENT COMMENTS	10/24			
3.	ISSUED FOR APPROVAL	12/24			
Gordon Gibson Nominees Reference No. : \\GGN01-DC\Engineering\Clients\THREDBO\Crackenback Ridge - Tank Site\Stage 2 Tank\Crackenback Tank 2_GGN 021024.dwg					


 NORTH	Designed A.J.G. 10/24 Drawn I.C.H. 10/24 Checked Approved
--	--

SCALE 1: 200 (A3)	 0 2m 4m SCALEBAR (m)
-------------------	--

 GORDON GIBSON NOMINEES CIVIL ENGINEERS & PROJECT MANAGERS 40-42 ROWAN STREET WANGARATTA 3677 (03) 57216122 Email: civil@gordongibson.com.au © 2019 A.B.N. 45571127215 A.C.N. 005 199 968	KOSCIUSZKO THREDBO PTY LTD CRACKENBACK RIDGE TANK SITE PROPOSED WATER STORAGE TANK - STAGE 2 COVER SHEET
--	---

CLIENT No. KOSC01
DRAWING No. 3251
REV. 3 Sheet 1 of 3

A3

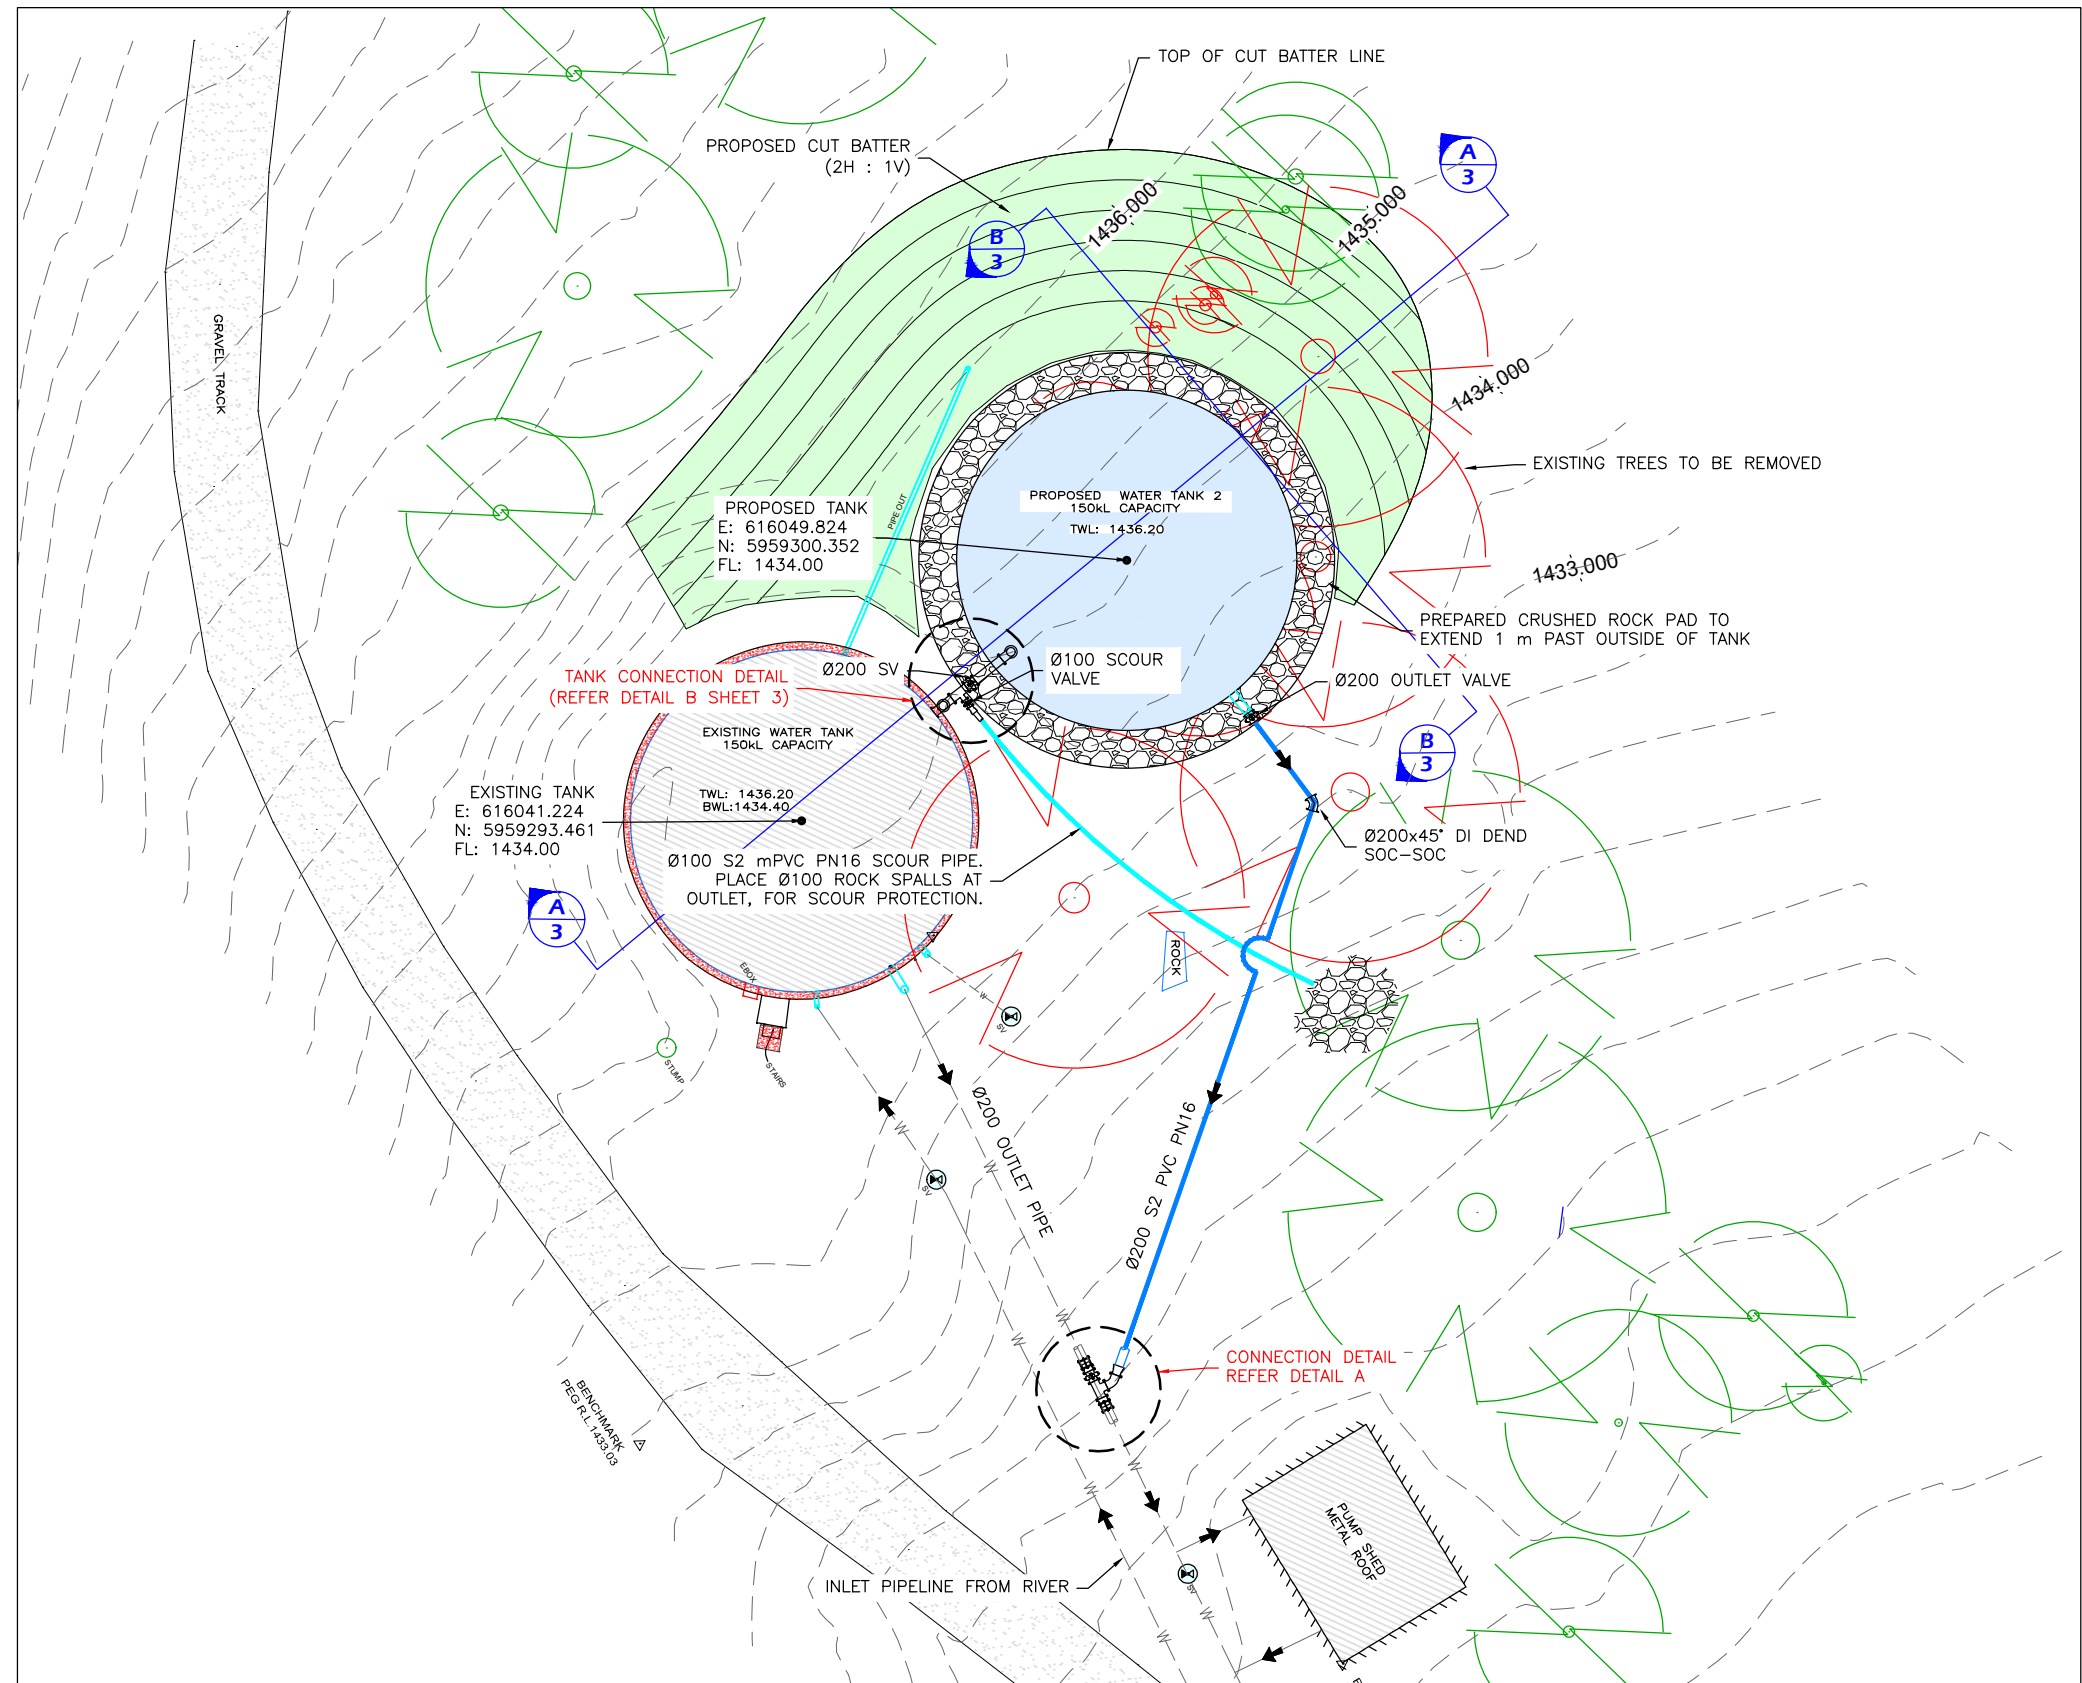


LAYOUT PLAN

SCALE 1: 200 (A3)

LEGEND

 TREE TO BE REMOVED

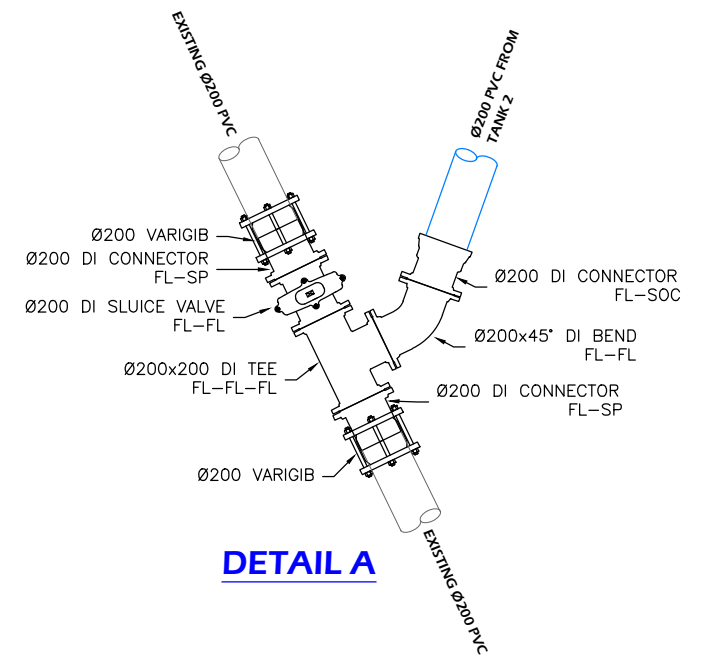

DETAIL A

ISSUED FOR APPROVAL

REVISIONS			REVISIONS		
No.	DETAILS	DATE	No.	DETAILS	DATE
1.	ISSUED FOR COMMENT	10/24			
2.	CLIENT COMMENTS	10/24			
3.	ISSUED FOR APPROVAL	12/24			



SCALE 1: 200 (A3)




Designed A.J.G. 10/24
Drawn I.C.H. 10/24
Checked
Approved




GORDON GIBSON NOMINEES
CIVIL ENGINEERS & PROJECT MANAGERS
40-42 ROWAN STREET WANGARATTA 3677
(03) 57216122 Email: civil@gordongibson.com.au
© 2019 A.B.N. 45571127215 A.C.N. 005 199 968

KOSCIUSZKO THREDBO PTY LTD
CRACKENBACK RIDGE TANK SITE
PROPOSED WATER STORAGE TANK - STAGE 2
LAYOUT PLAN

CLIENT No.
KOSC01
DRAWING No.
3252
REV. 3
Sheet 2 of 3 **A3**

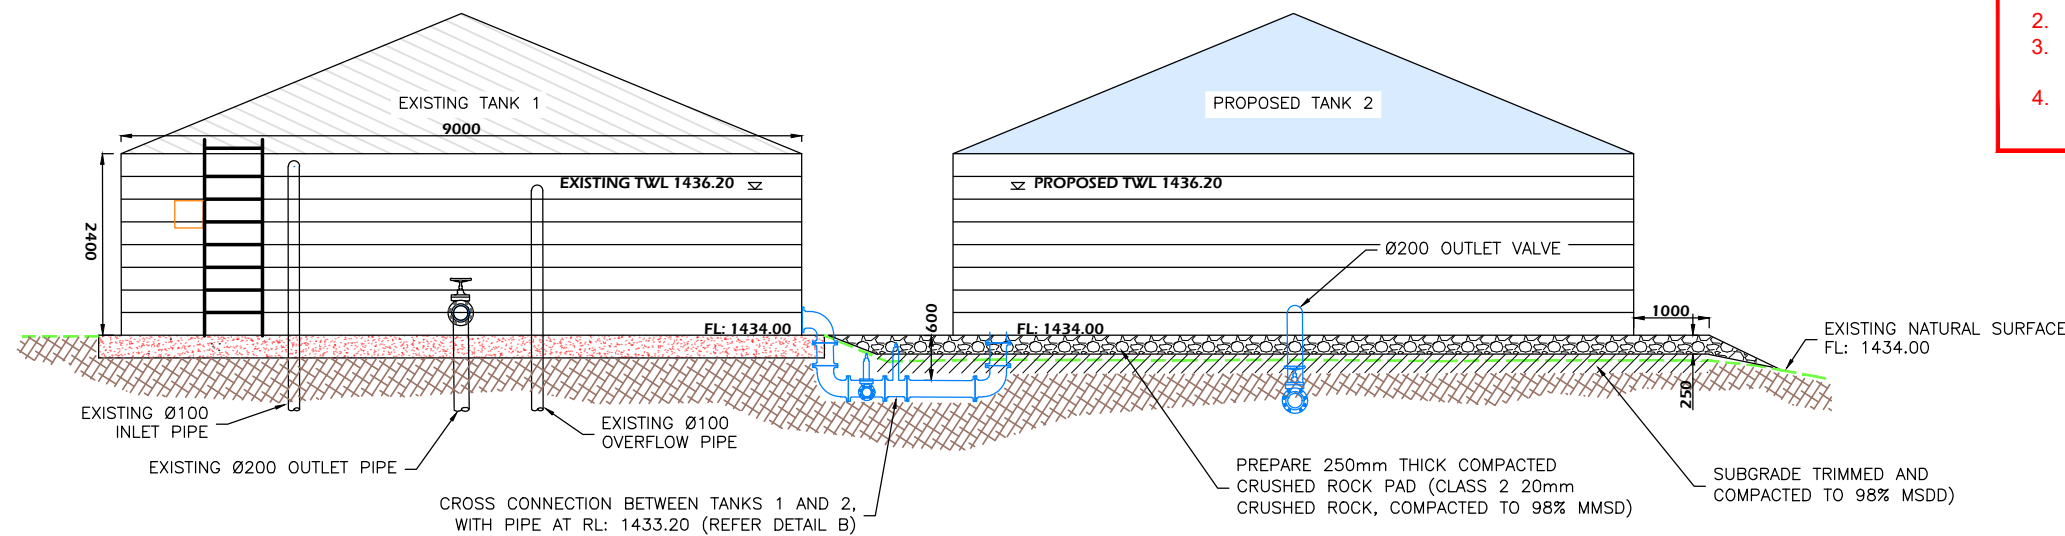


ELEVATION A-2
SCALE 1: 100 (A3)

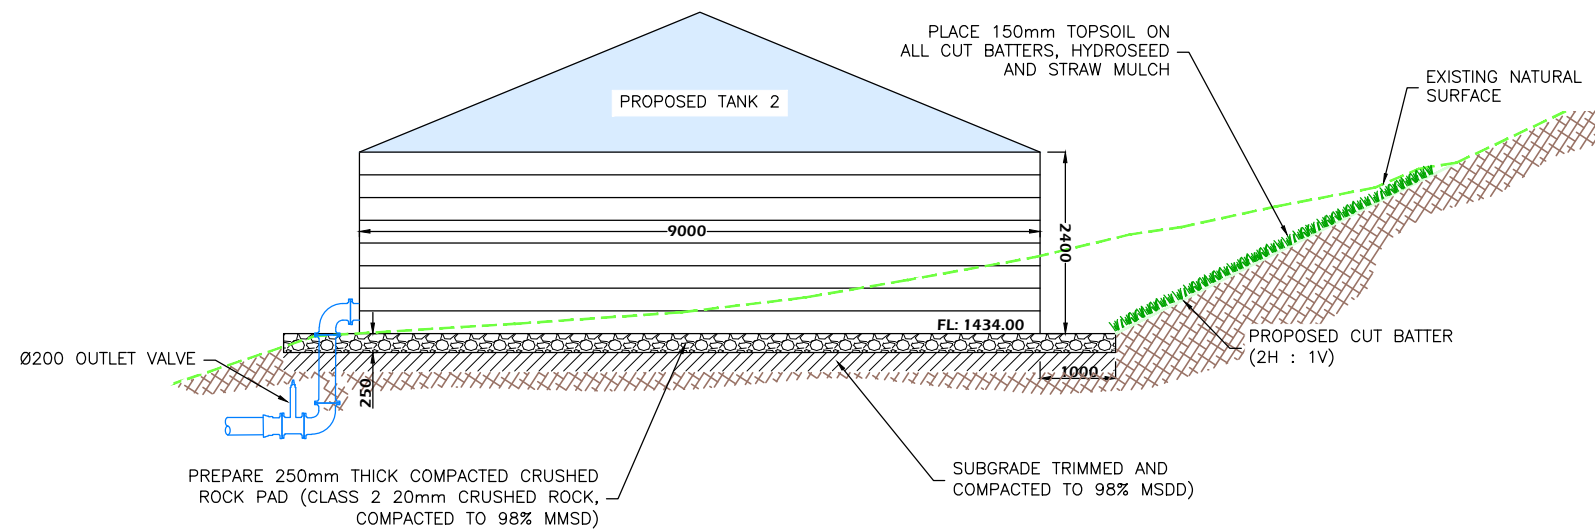

ELEVATION B-2
SCALE 1: 100 (A3)

NOTES:

1. TANK STRUCTURAL DETAILS, INCLUDING FOOTING REQUIREMENTS, TO BE PROVIDED BY THE TANK FABRICATOR.
2. TWL IN NEW TANK TO MATCH TWL IN EXISTING TANK (RL: 1436.20)
3. Ø200 FLOOR INLET CONNECTION FOR PROPOSED TANK TO BE INSTALLED AS PER TANK MANUFACTURES SPECIFICATIONS.
4. Ø200 WALL OUTLET CONNECTION FOR PROPOSED TANK TO BE INSTALLED AS PER TANK MANUFACTURES SPECIFICATIONS.

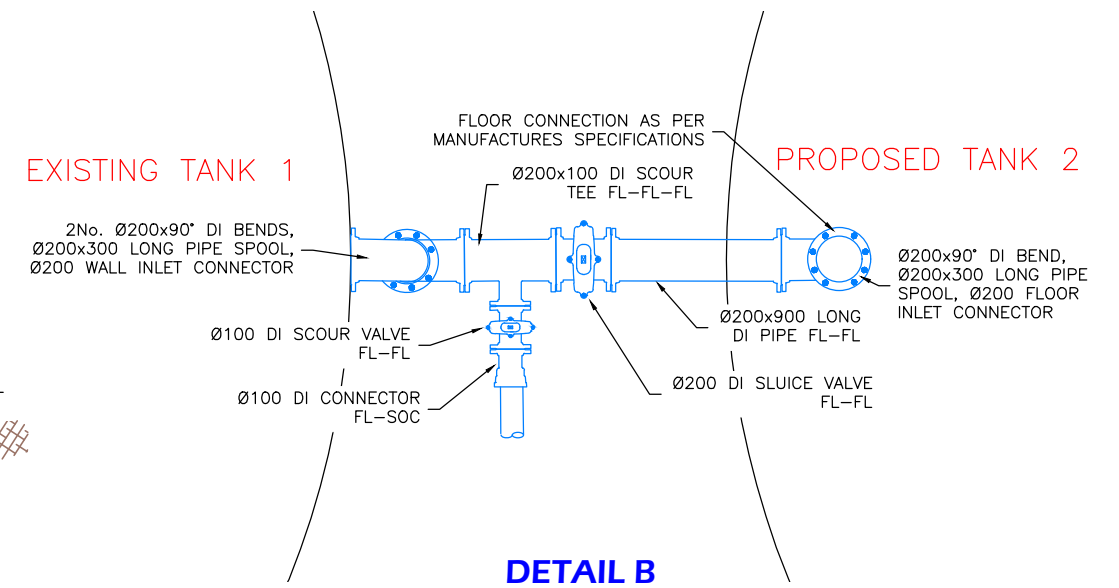

DETAIL B

ISSUED FOR APPROVAL

REVISIONS			REVISIONS		
No.	DETAILS	DATE	No.	DETAILS	DATE
1.	ISSUED FOR COMMENT	10/24			
2.	CLIENT COMMENTS	10/24			
3.	ISSUED FOR APPROVAL	12/24			



SCALE 1: 100 (A3)



Designed A.J.G. 10/24
Drawn I.C.H. 10/24
Checked
Approved



GORDON GIBSON NOMINEES
CIVIL ENGINEERS & PROJECT MANAGERS
40-42 ROWAN STREET WANGARATTA 3677
(03) 57216122 Email: civil@gordongibson.com.au
© 2019 A.B.N. 45571127215 A.C.N. 005 199 968

KOSCIUSZKO THREDBO PTY LTD
CRACKENBACK RIDGE TANK SITE
PROPOSED WATER STORAGE TANK - STAGE 2
TANK 2 - LAYOUT PLAN

CLIENT No.
KOSC01
DRAWING No.
3253
REV. 3
Sheet 3 of 3 **A3**