


COMBINED WATER AND DIALOGUE CABLE TRENCH

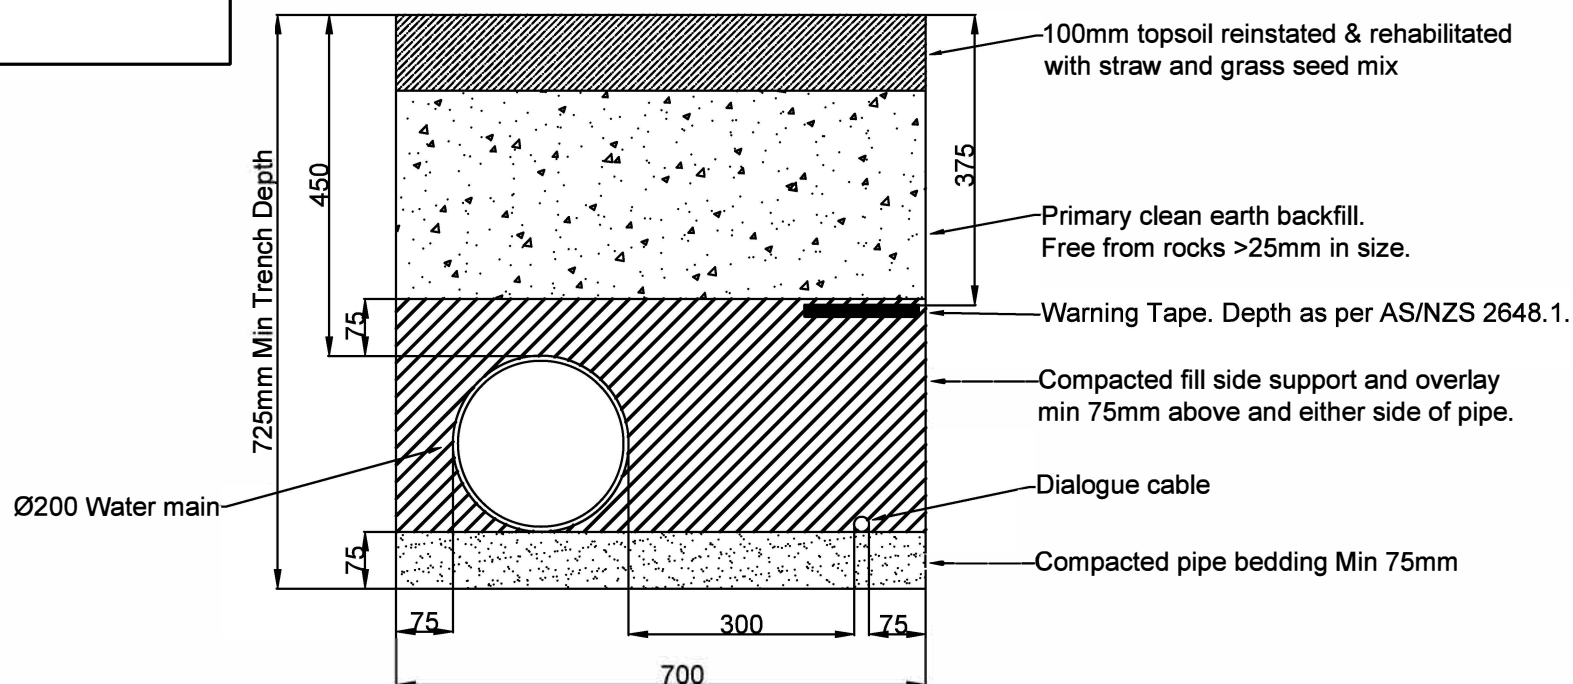

NOTES

1. Services Separation Distances within trench, trench depth and trench width as per AS 3000 - Electrical Installations and AS 3500 - Plumbing and Drainage
2. Electrical marker tape will be installed above electrical and communications services at approximately 50% of depth of cover as per AS/NZS 2648.1

DRAWING

Trench Cross Section

PROJECT

24007ES Crackenback Ridge Water Supply Upgrade



REV	DATE	DESCRIPTION
0	02/12/24	Original for DA
DESIGNED BY Zac McKenzie		CHECKED BY Kyra O'Sullivan
SCALE 1:10		FILE NAME 24007ES Watermain Trench
SHEET 1/1		Cross Section.dwg