



KOSCIUSZKO THREDBO PTY LTD

CRACKENBACK RIDGE TANK SITE

PROPOSED WATER STORAGE TANK - STAGE 2

ISSUED FOR APPROVAL

LIST OF DRAWINGS			
DRAWING NUMBER	SHEET NUMBER	DRAWING NAME	REVISION
3251	1	COVERSHEET	3
3252	2	LAYOUT PLAN	3
3253	3	TANK 2 - LAYOUT PLAN	3



Department of Planning
Housing and Infrastructure

Issued under the Environmental Planning and Assessment Act 1979

Approved Application No 24/19221

Granted on the 26 August 2025

Signed M D'Souza

Sheet No 9 of 12

ISSUED FOR APPROVAL

REVISIONS			REVISIONS		
No.	DETAILS	DATE	No.	DETAILS	DATE
1.	ISSUED FOR COMMENT	10/24			
2.	CLIENT COMMENTS	10/24			
3.	ISSUED FOR APPROVAL	12/24			



SCALE 1:200 (A3)



Designed A.J.G. 10/24
Drawn I.C.H. 10/24
Checked
Approved



GORDON GIBSON NOMINEES
CIVIL ENGINEERS & PROJECT MANAGERS
40-42 ROWAN STREET WANGARATTA 3677
(03) 57216122 Email: civil@gordongibson.com.au
© 2019 A.B.N. 45571127215 A.C.N. 005 799 946

KOSCIUSZKO THREDBO PTY LTD
CRACKENBACK RIDGE TANK SITE
PROPOSED WATER STORAGE TANK - STAGE 2
COVER SHEET

CLIENT No.	KOSC01
DRAWING No.	3251
REV. 3	
Sheet 1 of 3	A3



Department of Planning
Housing and Infrastructure


Issued under the Environmental Planning and Assessment Act 1979

Approved Application No 24/19221

Granted on the 26 August 2025

Signed M D'Souza


Sheet No 10 of 12

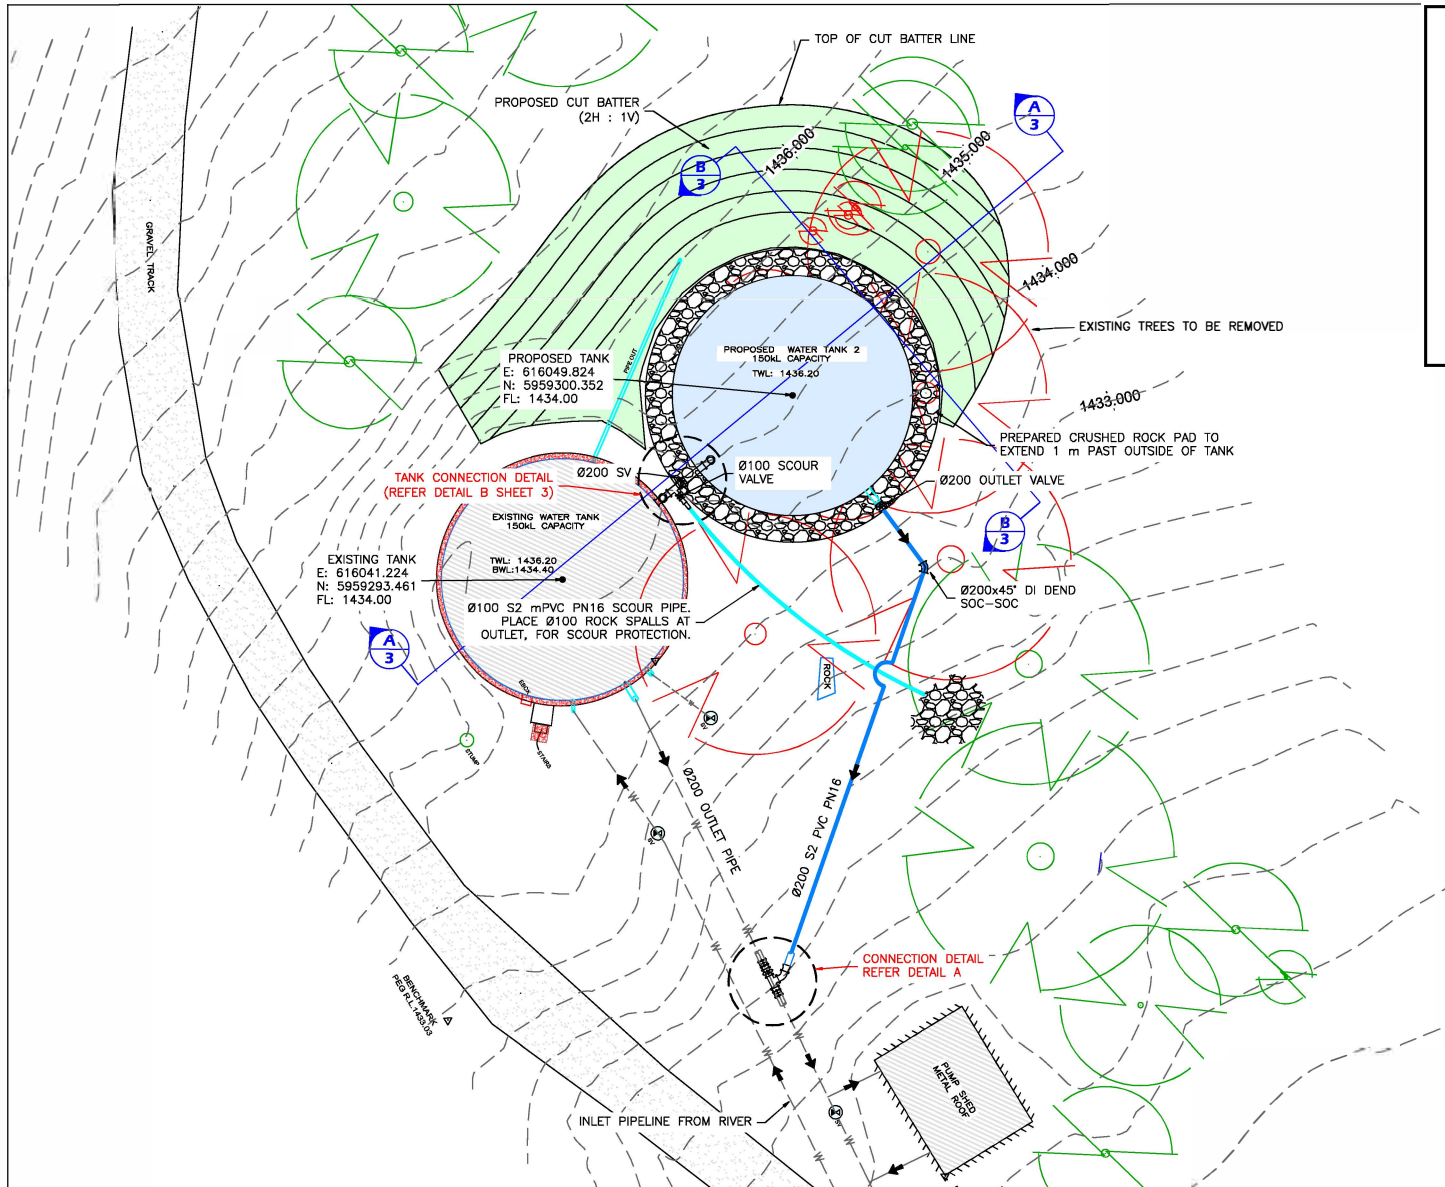

LAYOUT PLAN
SCALE 1: 200 (A3)

LEGEND

TREE TO BE REMOVED

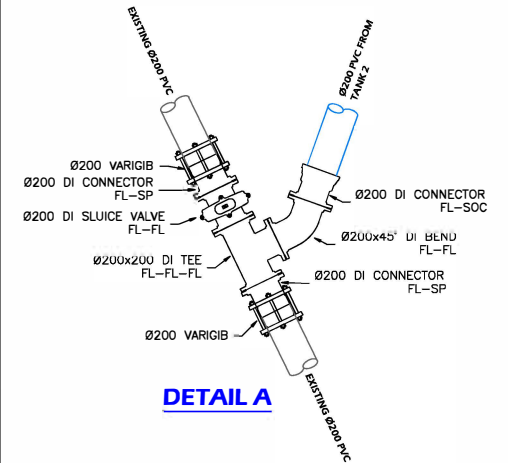

DETAIL A

ISSUED FOR APPROVAL

REVISIONS			REVISIONS		
No.	DETAILS	DATE	No.	DETAILS	DATE
1.	ISSUED FOR COMMENT	10/24			
2.	CLIENT COMMENTS	10/24			
3.	ISSUED FOR APPROVAL	12/24			



SCALE 1: 200 (A3)


Designed A.J.G. 10/24
Drawn L.C.H. 10/24
Checked
Approved



GORDON GIBSON NOMINEES
CIVIL ENGINEERS & PROJECT MANAGERS
40-42 ROWAN STREET WANGARATTA 3677
(03) 57216122 Email: civil@gordongibson.com.au
© 2019 A.B.N. 45571127215 A.C.N. 005 799 768

KOSCIUSZKO THREDBO PTY LTD
CRACKENBACK RIDGE TANK SITE
PROPOSED WATER STORAGE TANK - STAGE 2
LAYOUT PLAN


CLIENT No.
KOSC01
DRAWING No.
3252
REV. 3
Sheet 2 of 3 **A3**

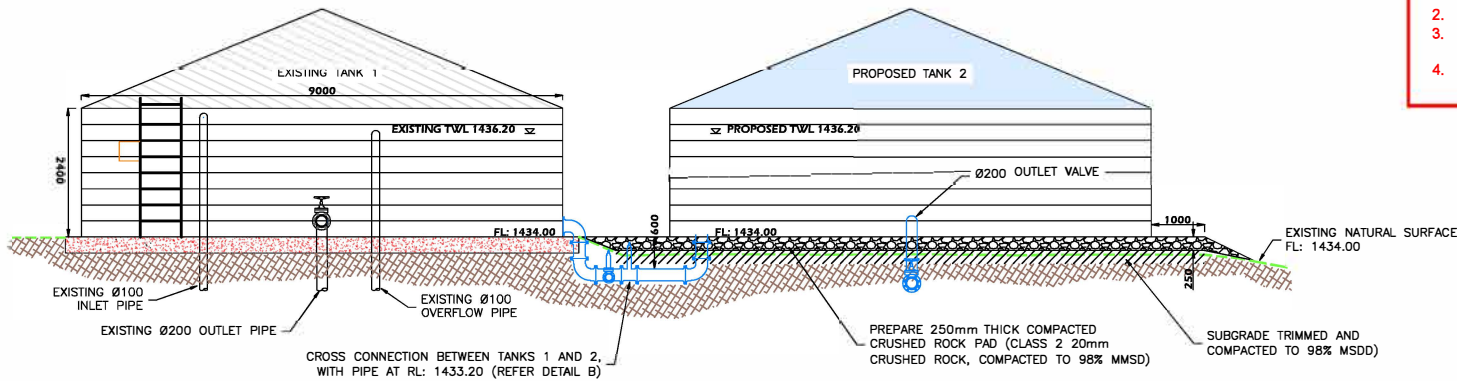


ELEVATION A-2
SCALE 1: 100 (A3)

NOTES:

1. TANK STRUCTURAL DETAILS, INCLUDING FOOTING REQUIREMENTS, TO BE PROVIDED BY THE TANK FABRICATOR.
2. TWL IN NEW TANK TO MATCH TWL IN EXISTING TANK (RL: 1436.20)
3. Ø200 FLOOR INLET CONNECTION FOR PROPOSED TANK TO BE INSTALLED AS PER TANK MANUFACTURES SPECIFICATIONS.
4. Ø200 WALL OUTLET CONNECTION FOR PROPOSED TANK TO BE INSTALLED AS PER TANK MANUFACTURES SPECIFICATIONS.

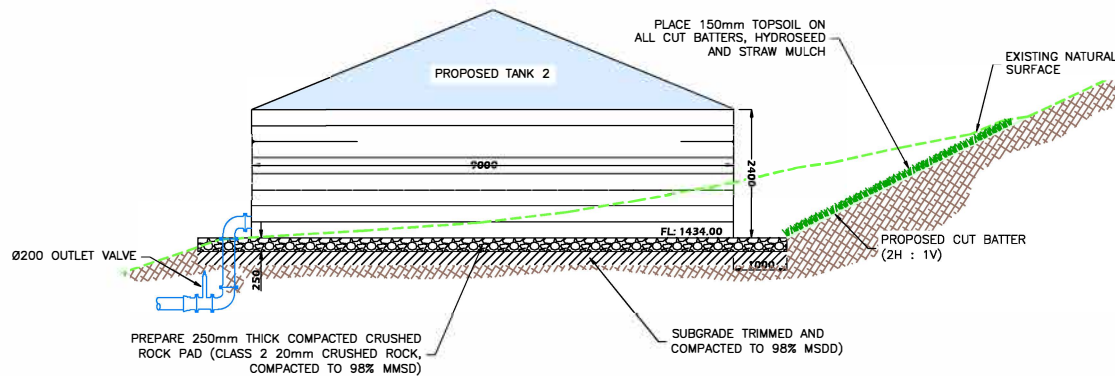

ELEVATION B-2
SCALE 1: 100 (A3)

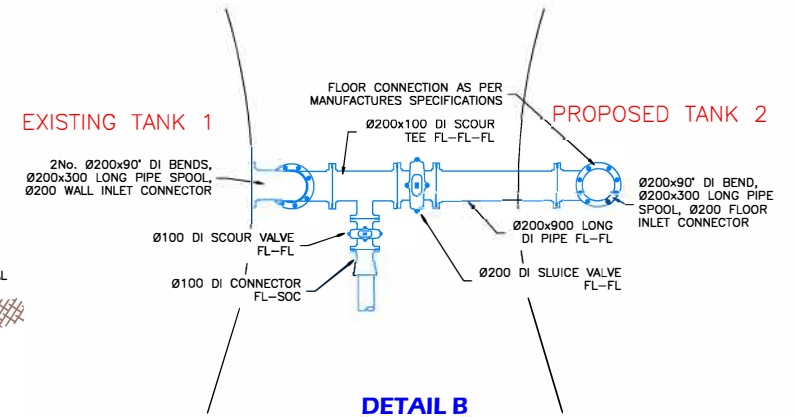

DETAIL B



Department of Planning
Housing and Infrastructure

Issued under the Environmental Planning and Assessment Act 1979

Approved Application No 24/19221

Granted on the 26 August 2025

Signed M D'Souza

Sheet No 11 of 12

ISSUED FOR APPROVAL

REVISIONS			REVISIONS		
No.	DETAILS	DATE	No.	DETAILS	DATE
1.	ISSUED FOR COMMENT	10/24			
2.	CLIENT COMMENTS	10/24			
3.	ISSUED FOR APPROVAL	12/24			



SCALE 1: 100 (A3)

Designed A.J.G. 10/24
Drawn L.C.H. 10/24
Checked
Approved



GORDON GIBSON NOMINEES
CIVIL ENGINEERS & PROJECT MANAGERS
40-42 ROWAN STREET WANGARATTA 3677
(03) 57216122 Email: civil@gordongibson.com.au
© 2019 A.B.N. 45571127215 A.C.N. 005 799 768

KOSCIUSZKO THREDBO PTY LTD
CRACKENBACK RIDGE TANK SITE
PROPOSED WATER STORAGE TANK - STAGE 2
TANK 2 - LAYOUT PLAN

CLIENT No.
KOSC01
DRAWING No.
3253
REV. 3
Sheet 3 of 3 **A3**