


Gunbarrel Lift Camera Fibre Trench

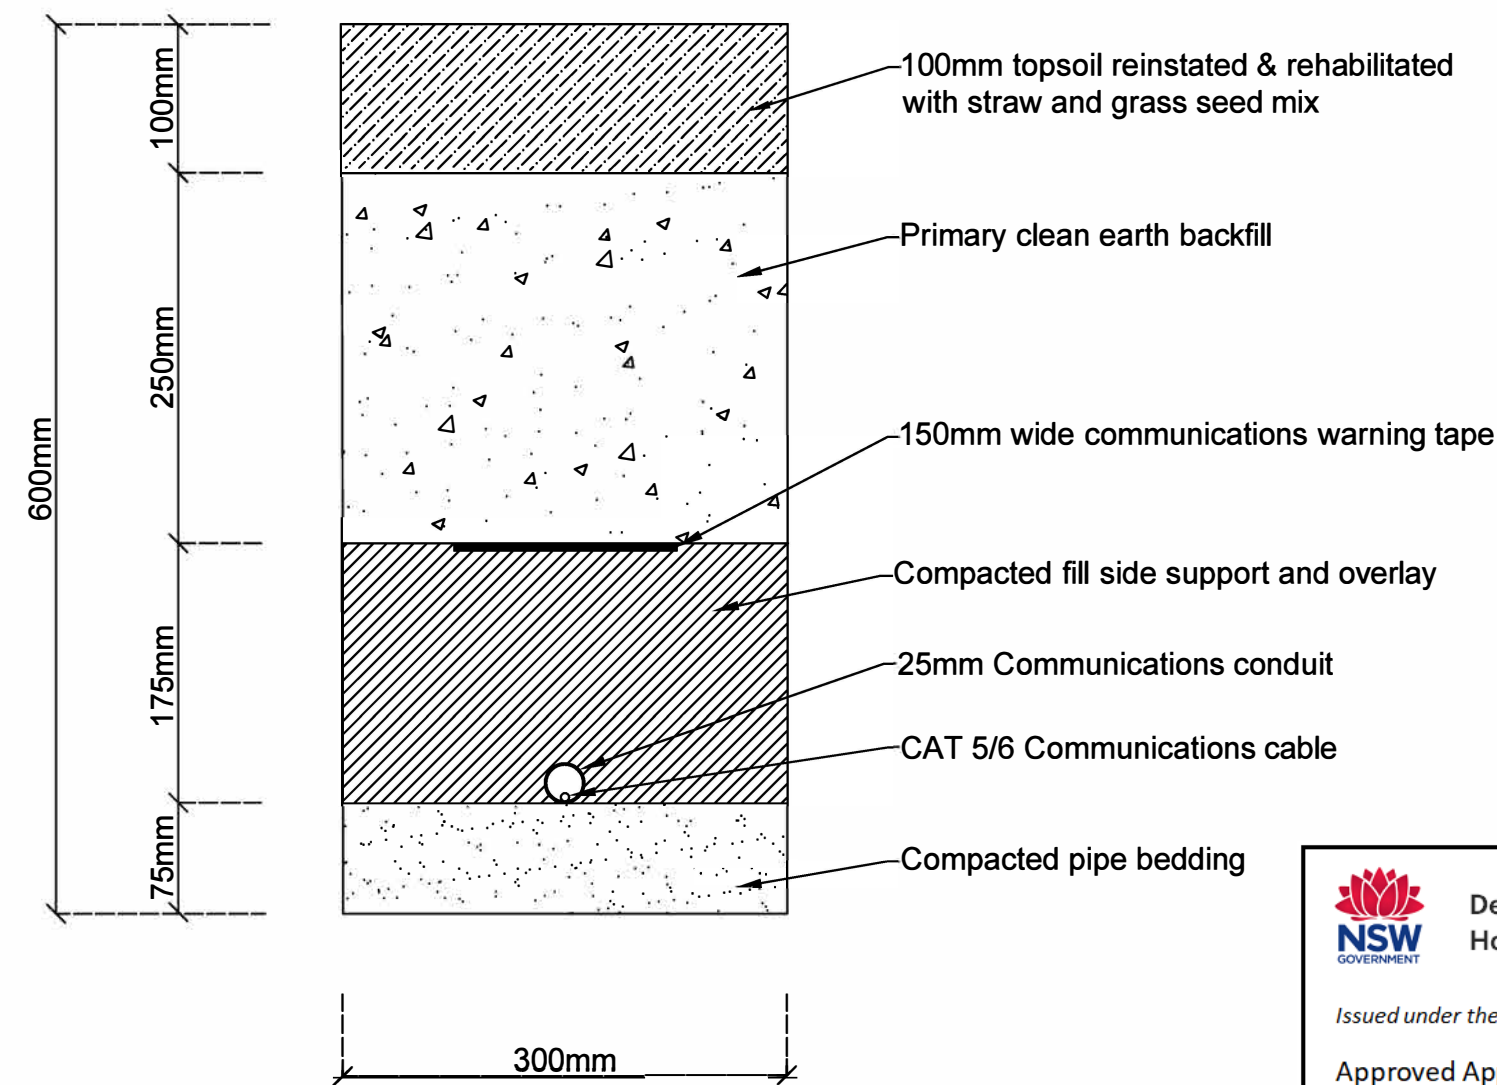



Department of Planning
Housing and Infrastructure

Issued under the Environmental Planning and Assessment Act 1979

Approved Application No 25/817

Granted on the 4 November 2025

Signed Z Derbyshire

Sheet No 8 of 8

- NOTES
- 1. Trench to be dug with a 1.7t Excavator between Dreamrun communications pit and tower 12 Gunbarrel Chairlift
 - 2. Trench is to be 300mm wide by 600mm deep

DRAWING:
CAT5/ 6 Camera Trench

PROJECT:
Gunbarrel Lift Camera



REV	DATE	DESCRIPTION
0	07/01/25	CAT 5/6 Trench_Gunbarrel Camera
1		
2		
DESIGNED BY J.Barr		CHECKED BY -
SCALE 1:5 @ A3		FILE NAME Gunbarrel Camera_Trench
SHEET 1/1		Cross Section.1.dwg