

PYLON DESIGN



DAY VIEW



NIGHT VIEW

A	PYLON DA		AA	03 12 2024
ISSUE	AMENDMENT	ISSUE TO	ISSUED BY	DATE

NOTES:

PAYNTER DIXON IS THE OWNER OF THE COPYRIGHT
SUBSISTING IN THESE DRAWINGS & SPECIFICATIONS
WHICH MUST NOT BE REPRODUCED OR COPIED
WITHOUT PRIOR WRITTEN CONSENT

DO NOT SCALE DRAWING

VERIFY ALL DIMENSIONS ON THE SITE BEFORE
COMMENCING WORK OR PRODUCING SHOP
DRAWINGS.
SHOP DRAWINGS MUST BE SUBMITTED AND
APPROVED BEFORE MANUFACTURE. ALL WORK IS TO
BE CARRIED OUT IN ACCORDANCE WITH THE
BUILDING CODE OF AUSTRALIA AND ALL CURRENT
AND RELEVANT AUSTRALIAN STANDARDS.

AS OF 2023 - DESIGN DEVELOPMET, DOCUMENTATION & CONSTRUCTION BY

**paynter
dixon**

Paynter Dixon Constructions Pty Limited
Level 3, 5 Rider Boulevard Rhodes NSW 2138
Tel (02) 9797 5555
Email: info@paynter-dixon.com.au

ABN 84 097 120 315
Nominated Architect: Matthew Greene ARN#6503

CLIENT:
Owner



PROJECT: **WESTS ENTERTAINMENT GROUP**
PHILLIP St. TAMWORTH ,
NSW 2340, AUSTRALIA.


PROJECT PHASE
DEVELOPMENT APPLICATION

DRAWING TITLE

3D IMAGES

SCALE: @A1	ISSUE DATE: 01/23/07	PLOT DATE: 10/12/2024 2:24:24 PM
PROJECT No: WEG0102	DWG No: DA891	REV No: A

PYLON ELEVATIONS

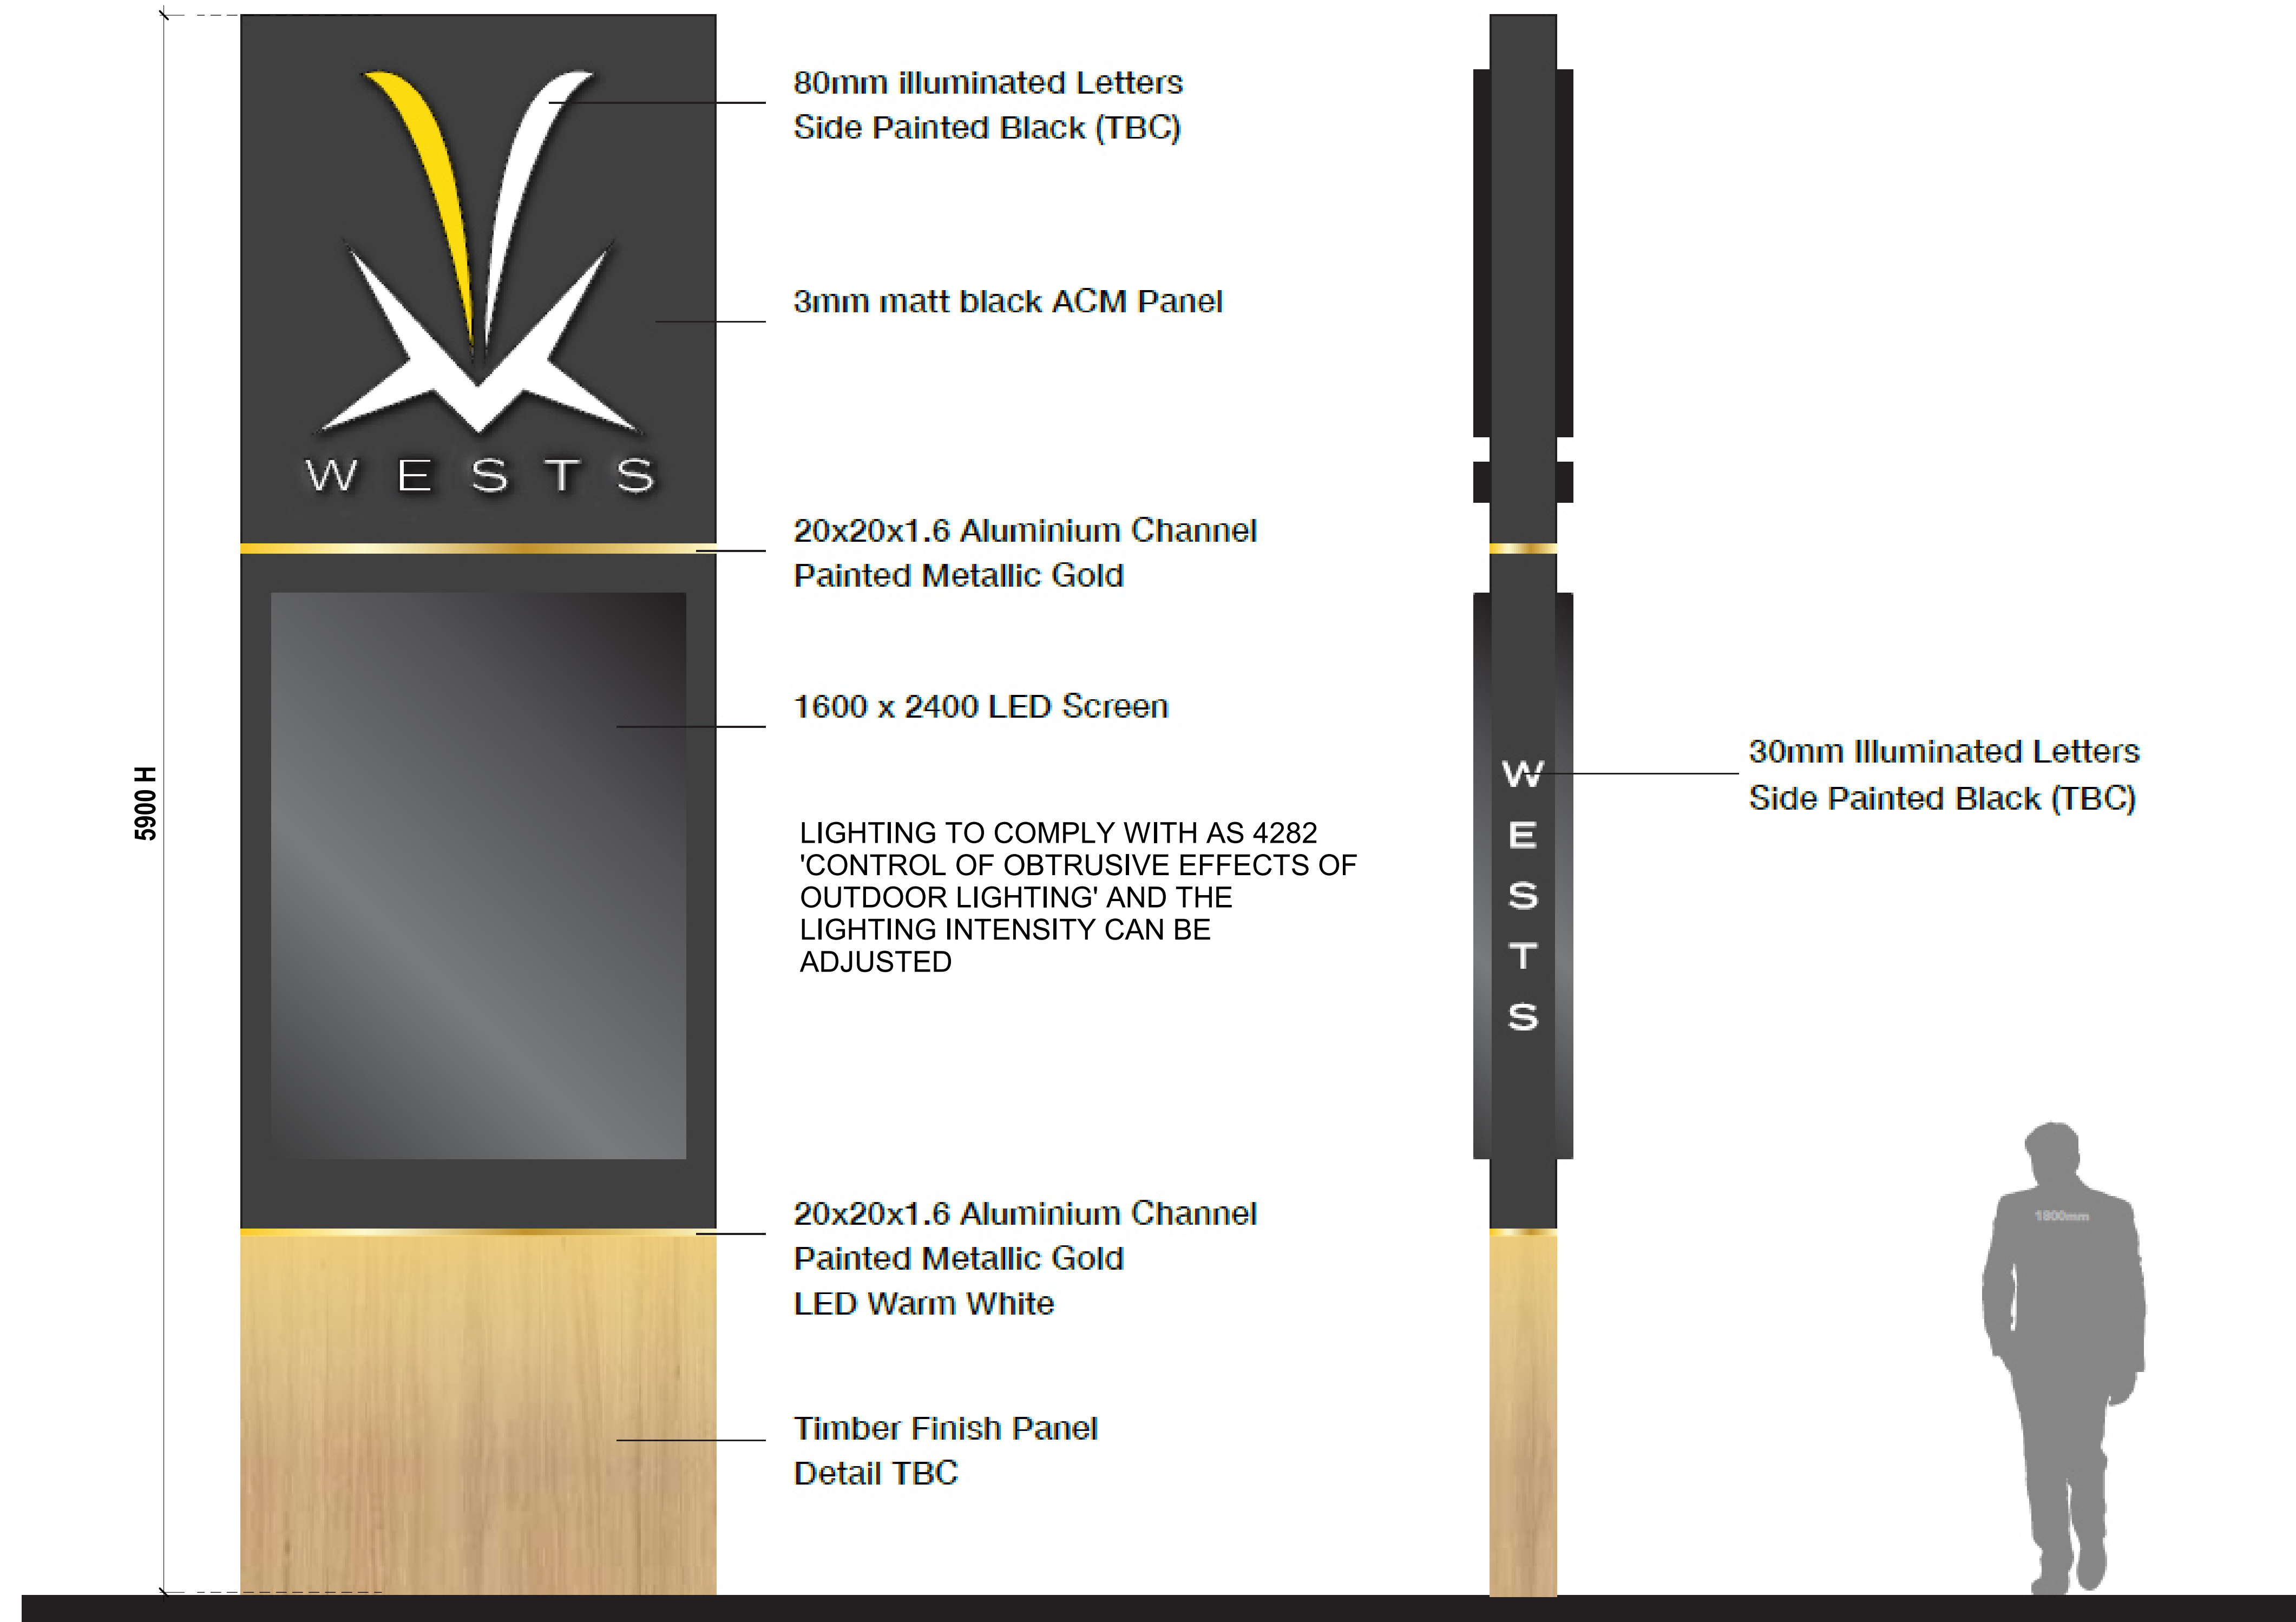

A	PYLON DA		AA	03-12-2024
ISSUE	AMENDMENT	ISSUE TO	ISSUED BY	DATE

NOTES:

PAYNTER DIXON IS THE OWNER OF THE COPYRIGHT
SUBSISTING IN THESE DRAWINGS & SPECIFICATIONS
WHICH MUST NOT BE REPRODUCED OR COPIED
WITHOUT PRIOR WRITTEN CONSENT

DO NOT SCALE DRAWING

DO NOT SCALE DRAWING
VERIFY ALL DIMENSIONS ON THE SITE BEFORE
COMMENCING WORK OR PRODUCING SHOP
DRAWINGS.
SHOP DRAWINGS MUST BE SUBMITTED AND
APPROVED BEFORE MANUFACTURE. ALL WORK IS TO
BE CARRIED OUT IN ACCORDANCE WITH THE
BUILDING CODE OF AUSTRALIA AND ALL CURRENT
AND RELEVANT AUSTRALIAN STANDARDS.

AS OF 2023 - DESIGN DEVELOPMENT, DOCUMENTATION & CONSTRUCTION BY:

**paynter
dixon**

Paynter Dixon Constructions Pty Limited
Level 3, 5 Rider Boulevard Rhodes NSW 2138
Tel (02) 9797 5555
Email: info@paynter-dixon.com.au

ABN 84 097 120 315
Nominated Architect: Matthew Greene ARN#6503

CLIENT:
Owner



PROJECT:

WESTS ENTERTAINMENT GROUP

PHILLIP St. TAMWORTH ,
NSW 2340, AUSTRALIA.

PROJECT PHASE
DEVELOPMENT APPLICATION

DRAWING TITLE
ELEVATIONS

SCALE: @A1	ISSUE DATE: 01/23/07	PLOT DATE: 10/12/2024 2:24:27 PM
PROJECT No: WEG0102	DWG No: DA892	REV No: A