

DP 743085
DP 136016

20:35

DP 743085

VARGA TRAFFIC PLANNING Pty Ltd
ABN 88 071 762 537
Suite 6, Level 1
20 Young Street
Neutral Bay, NSW 2089

Phone +61 2 9904 3224
PO Box 1868
Neutral Bay, NSW 2089
www.vargatrafic.com.au
Sydney, Australia

PROJECT
RESIDENTIAL DEVELOPMENT



DRAWING TITLE
B99&B85_Passing (1)

ADDRESS
28 Addison St,
Goulburn


PROJECT NO.
23087
REVIEWED
RV

DATE DRAWN
2023-8-2
PREPARED
MN


1:400 @ A4

VARGA TRAFFIC PLANNING Pty Ltd

Transport, Traffic and Parking Consultants

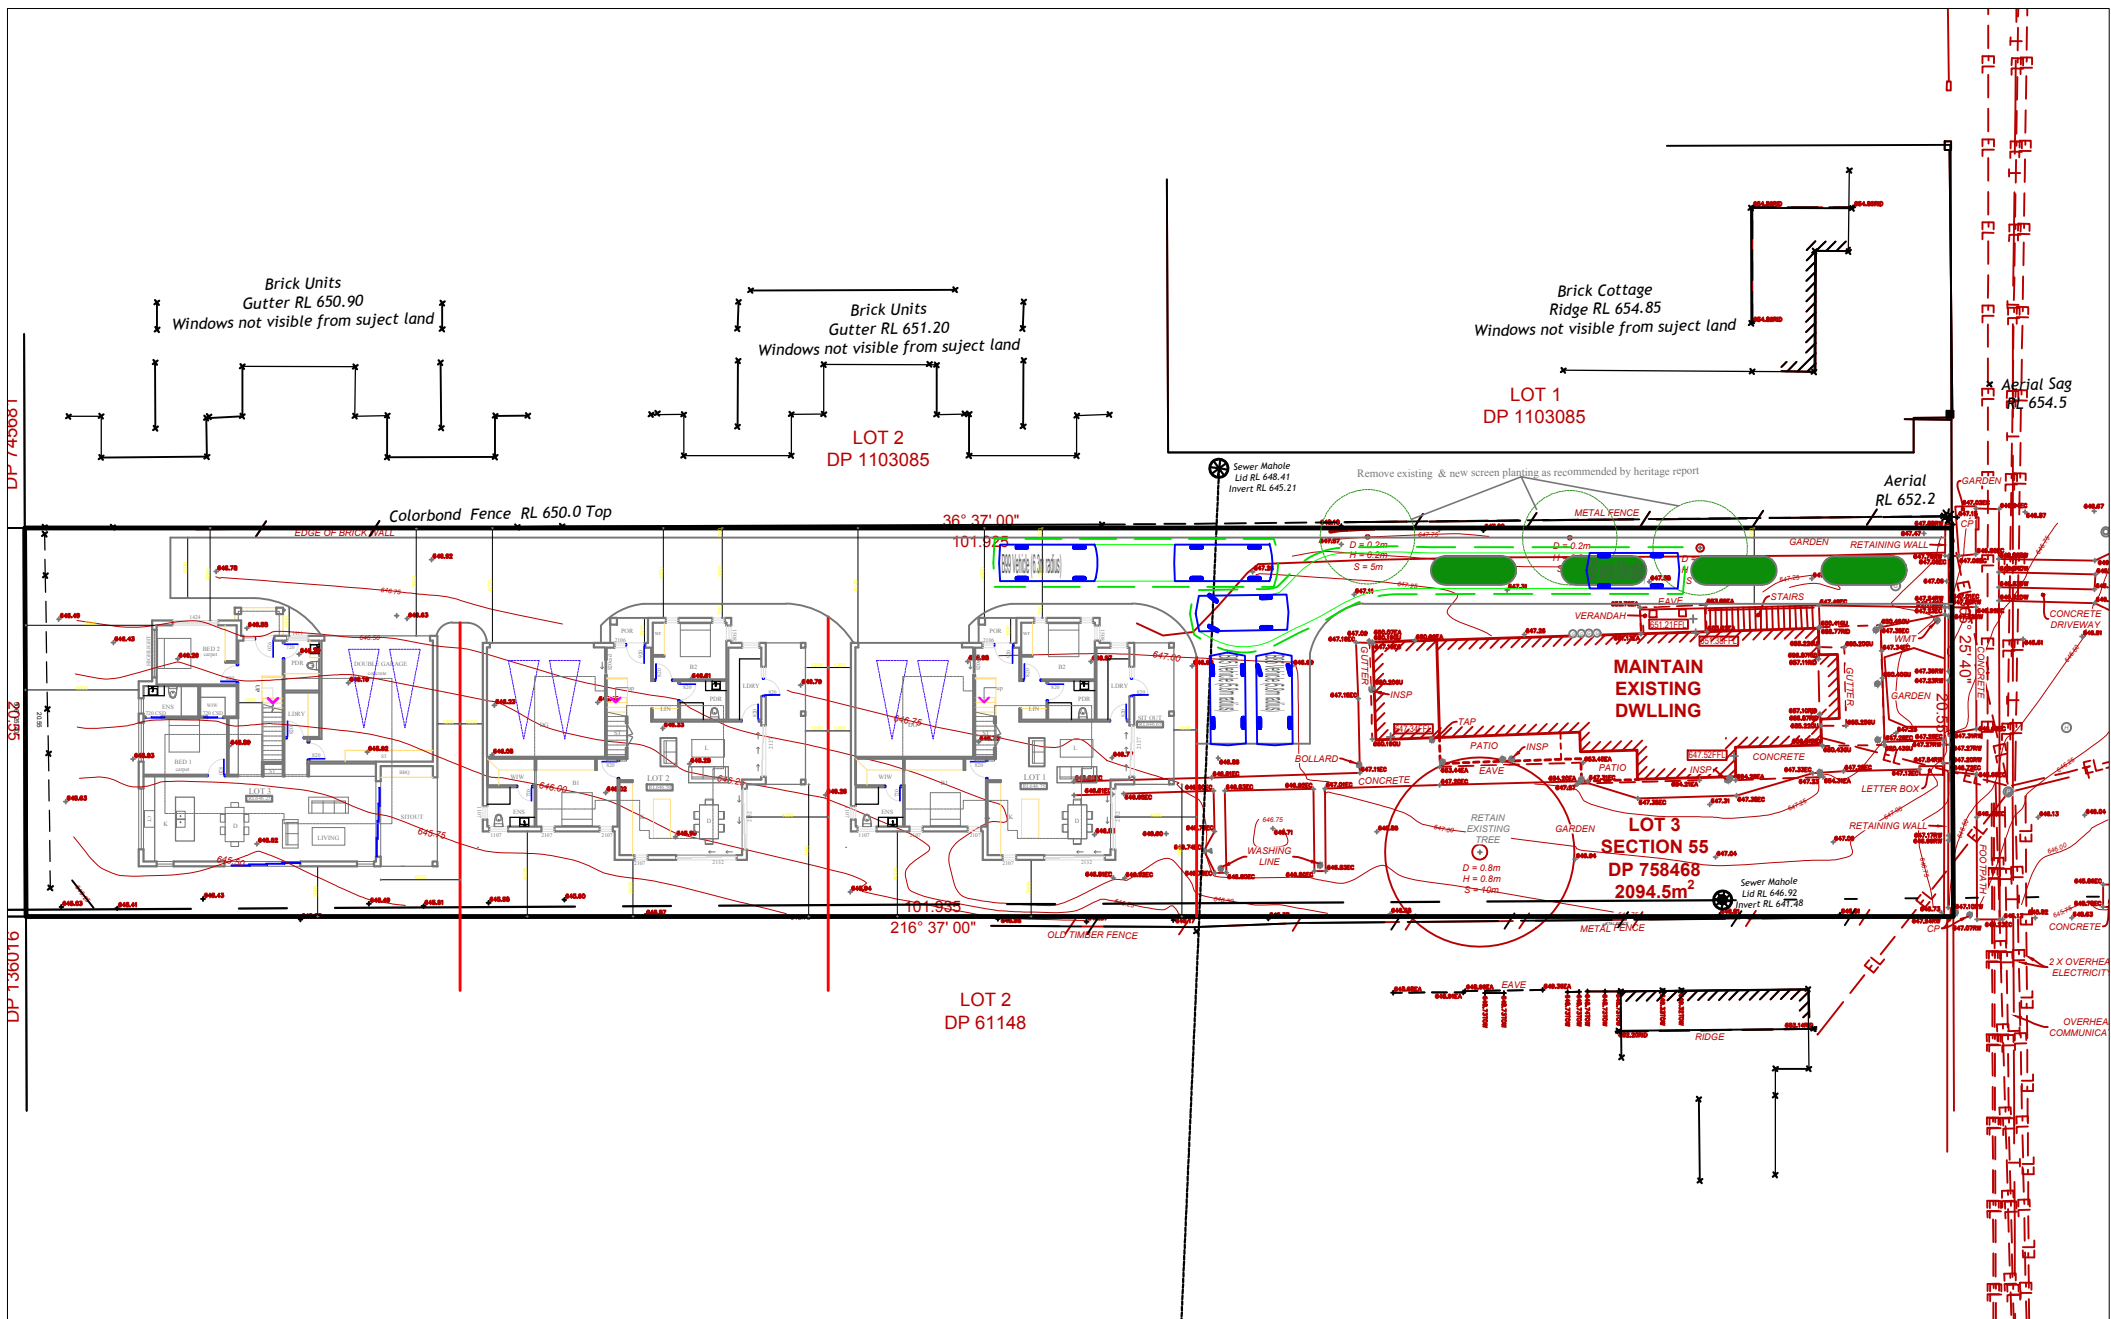

DP 743085
DP 136016

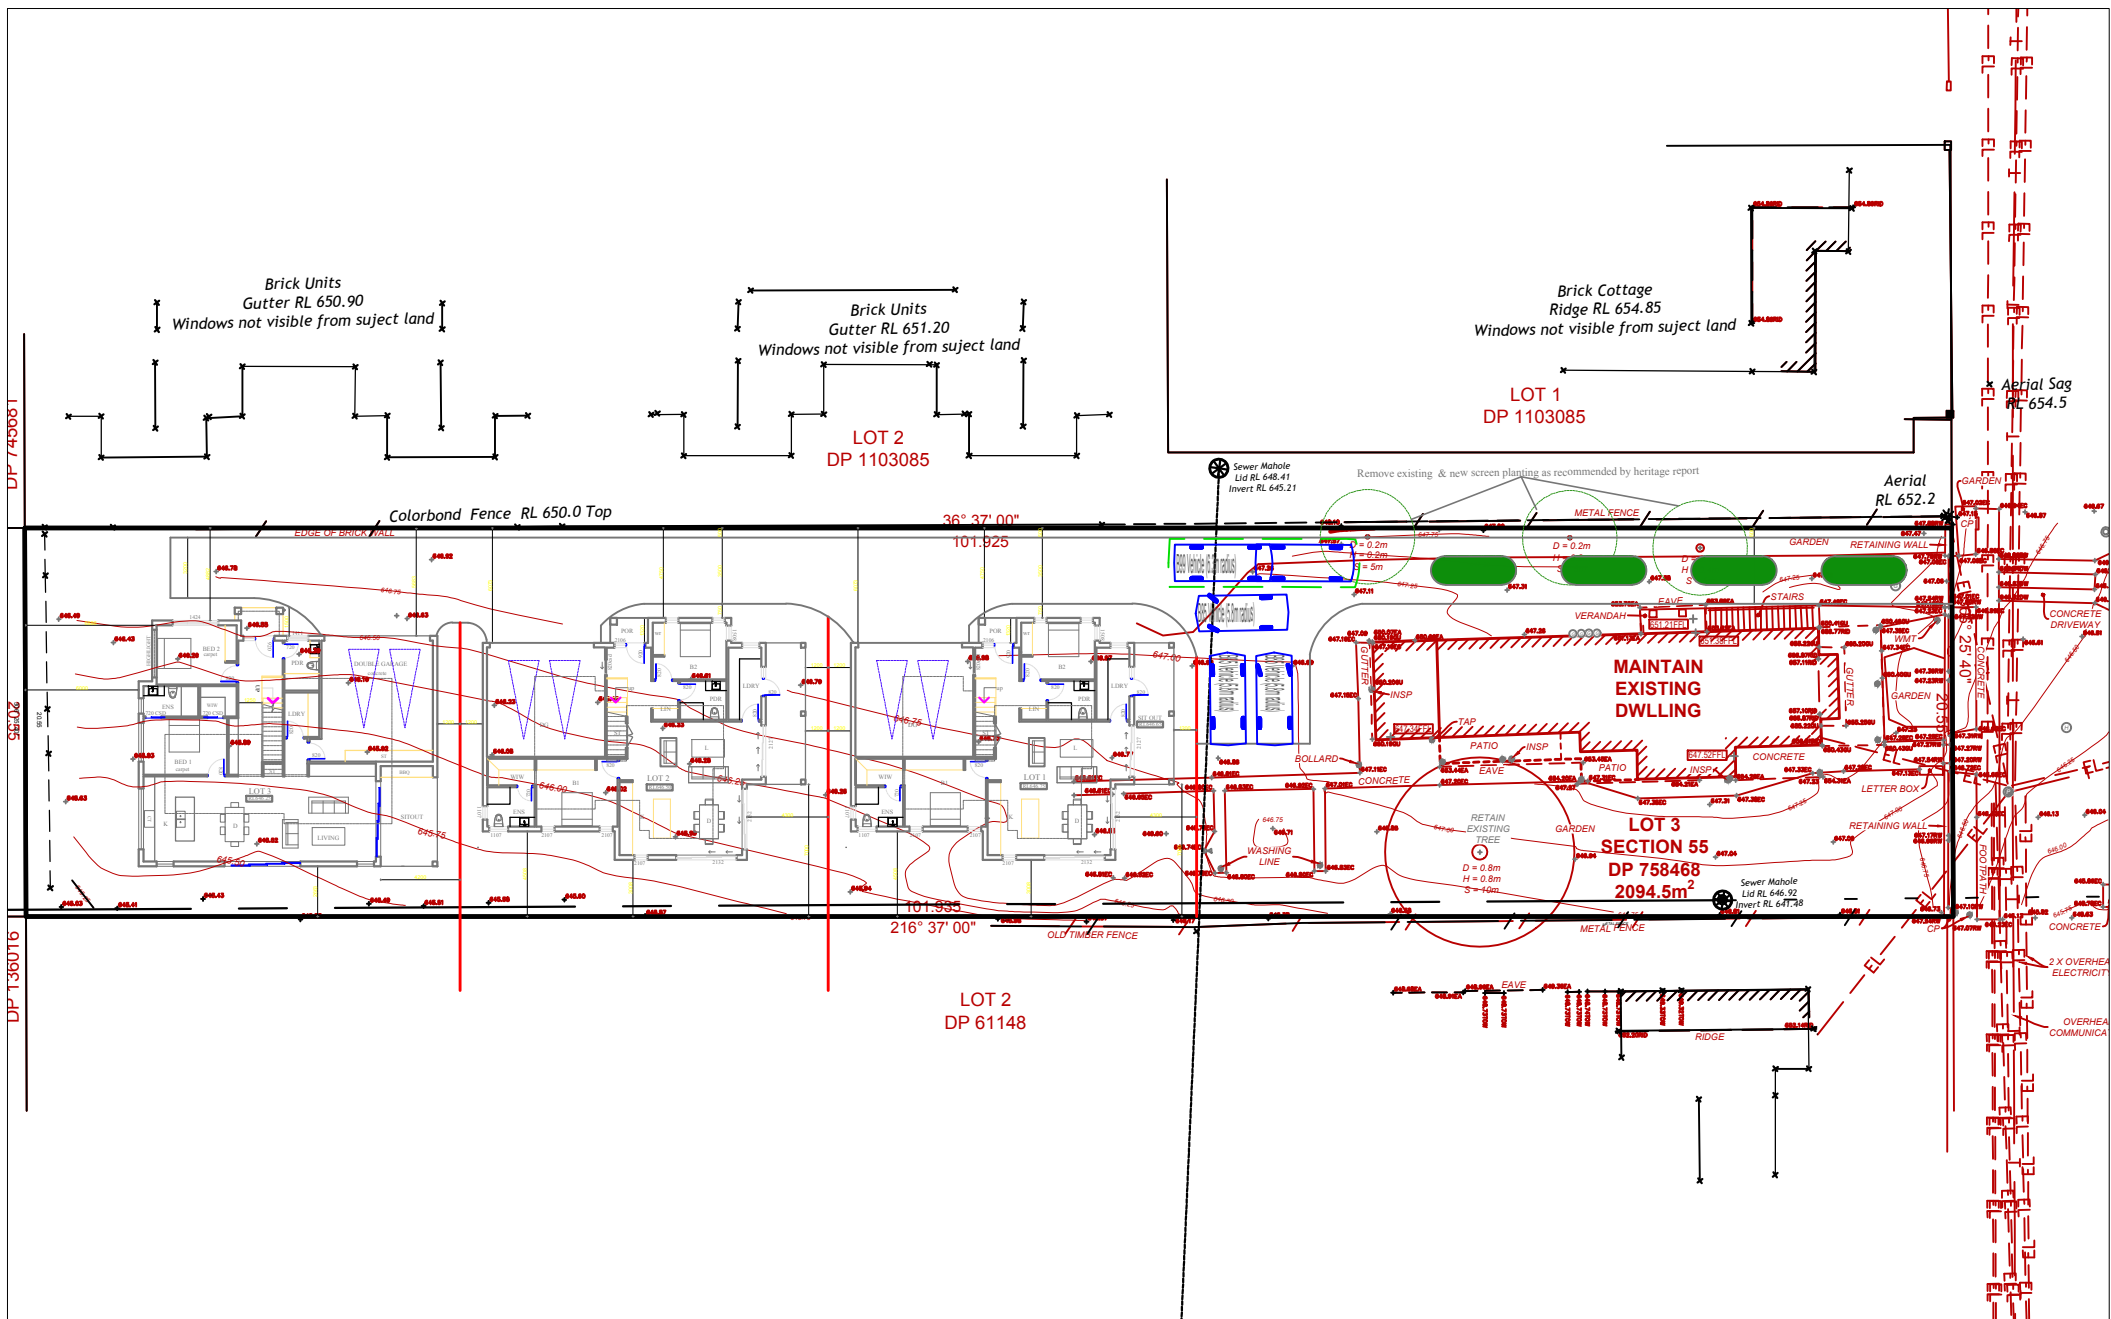

VARGA TRAFFIC PLANNING Pty Ltd
ABN 88 071 762 537
Suite 6, Level 1
20 Young Street
Neutral Bay, NSW 2089
www.vargatrafic.com.au
Sydney, Australia

Phone +61 2 9904 3224
PO Box 1868
Neutral Bay, NSW 2089
www.vargatrafic.com.au
Sydney, Australia

PROJECT
RESIDENTIAL DEVELOPMENT



DRAWING TITLE
B99&B85_Passing (2)

ADDRESS
28 Addison St,
Goulburn

PROJECT NO.
23087
REVIEWED
RV


1:400 @ A4

DATE DRAWN
2023-8-2
PREPARED
MN

VARGA TRAFFIC PLANNING Pty Ltd
Transport, Traffic and Parking Consultants



DP 743085
DP 136016

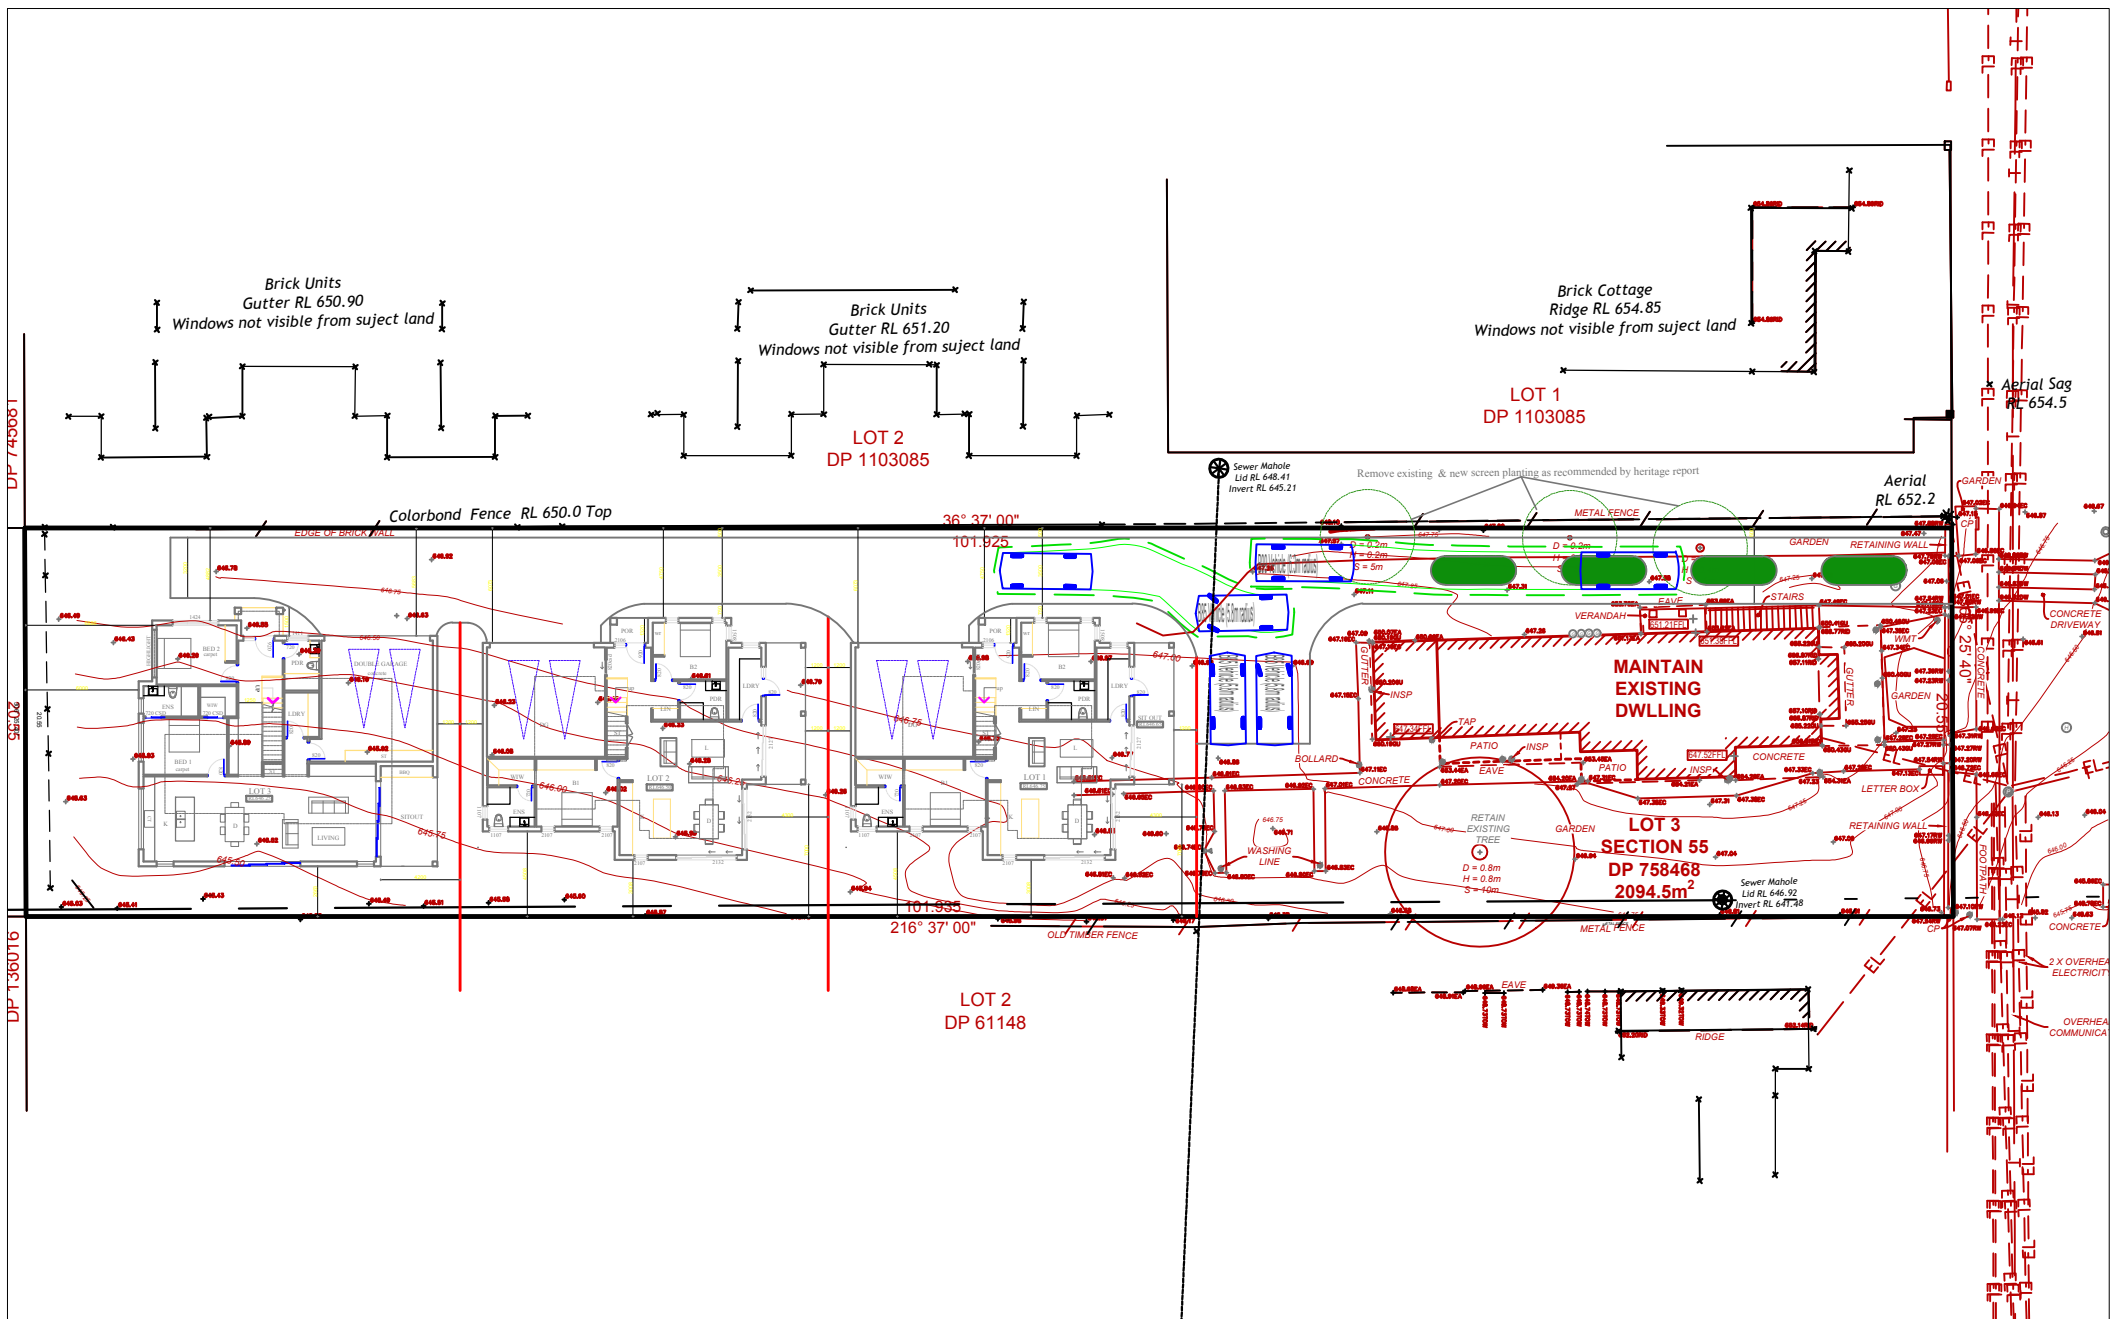

VARGA TRAFFIC PLANNING Pty Ltd
ABN 88 071 762 537
Suite 6, Level 1
20 Young Street
Neutral Bay, NSW 2089
www.vargatransport.com.au
Sydney, Australia

Phone +61 2 9904 3224
PO Box 1868
Neutral Bay, NSW 2089
www.vargatransport.com.au
Sydney, Australia

PROJECT
RESIDENTIAL DEVELOPMENT



DRAWING TITLE
B99&B85_Passing (3)

ADDRESS
28 Addison St,
Goulburn

PROJECT NO.
23087
REVIEWED
RV

1:400 @ A4

DATE DRAWN
2023-8-2
PREPARED
MN

VARGA TRAFFIC PLANNING Pty Ltd
Transport, Traffic and Parking Consultants

