

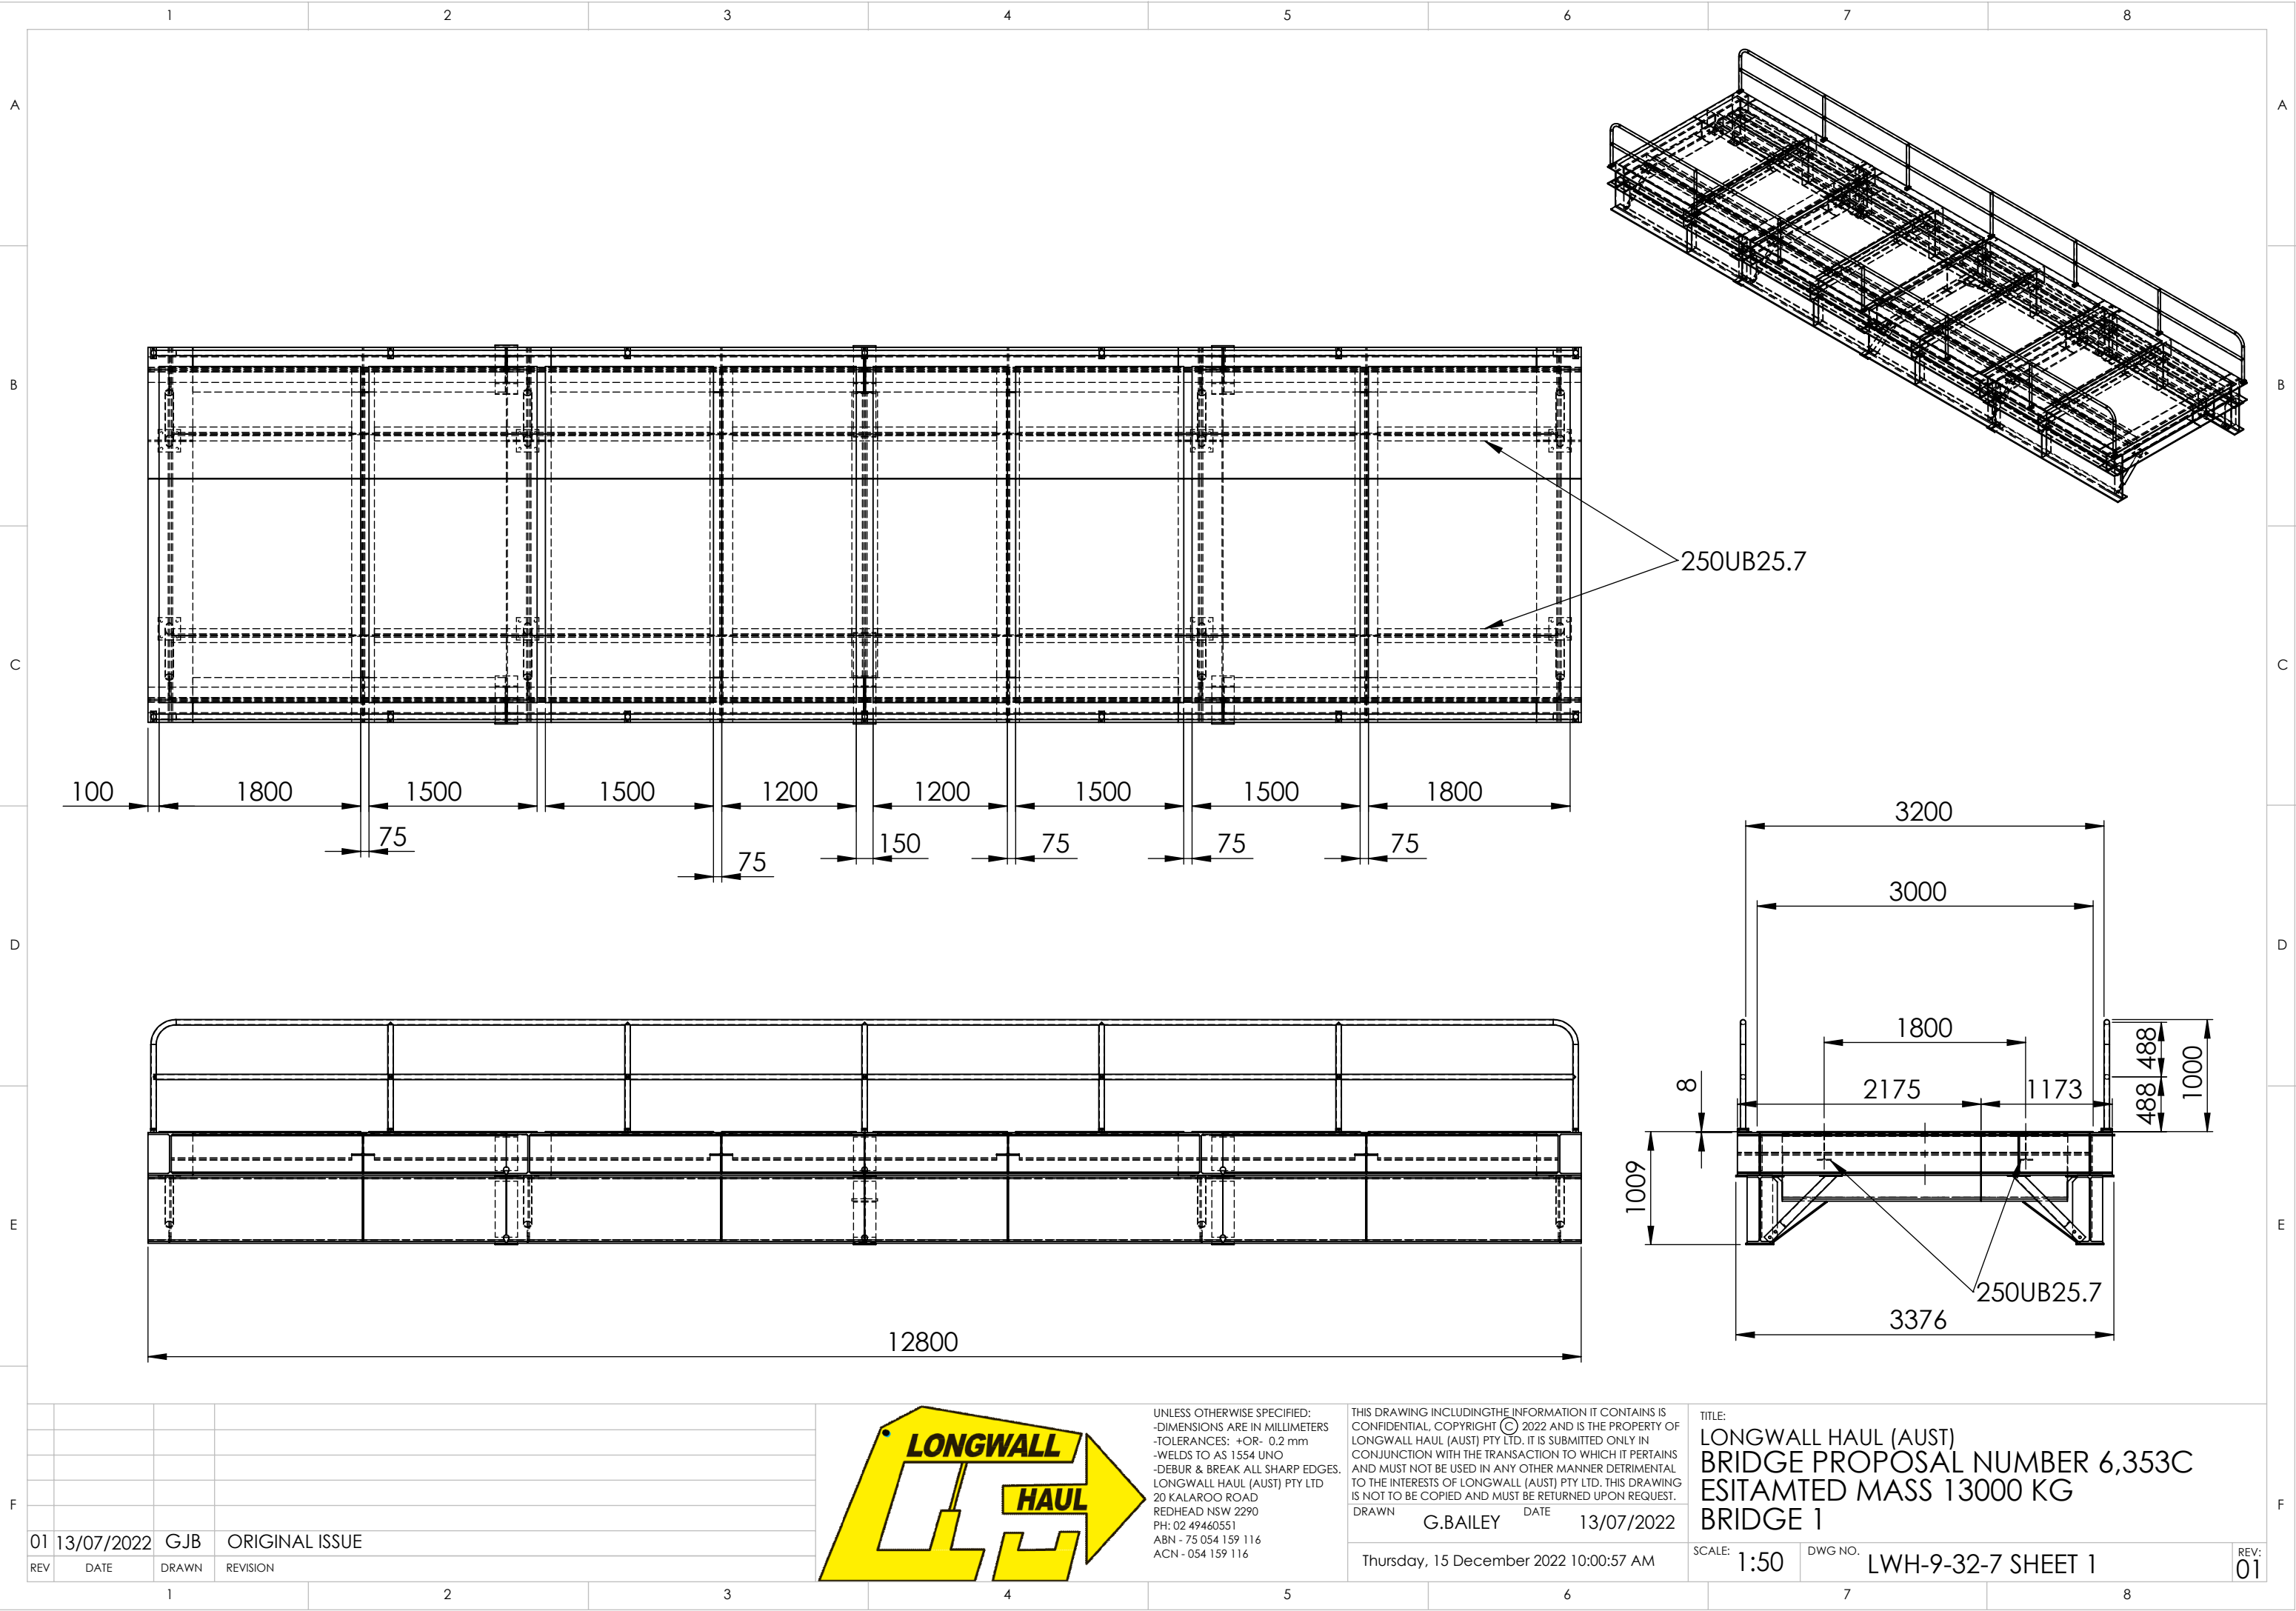
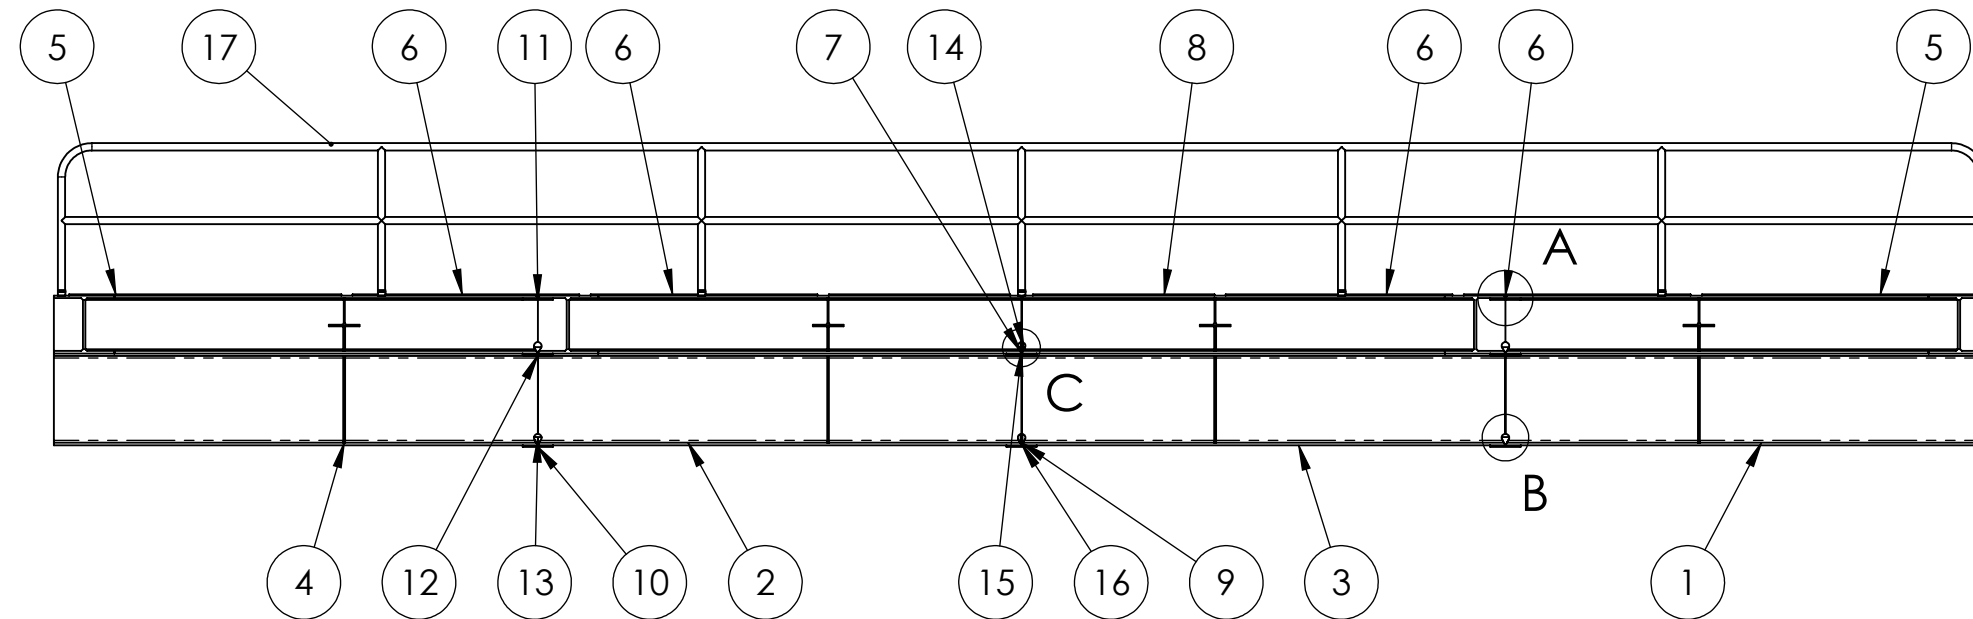
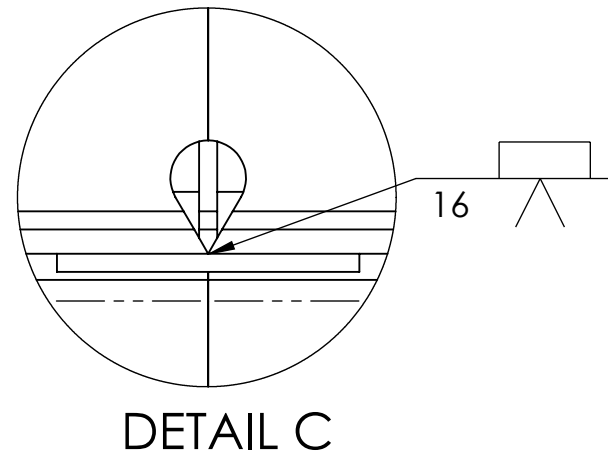


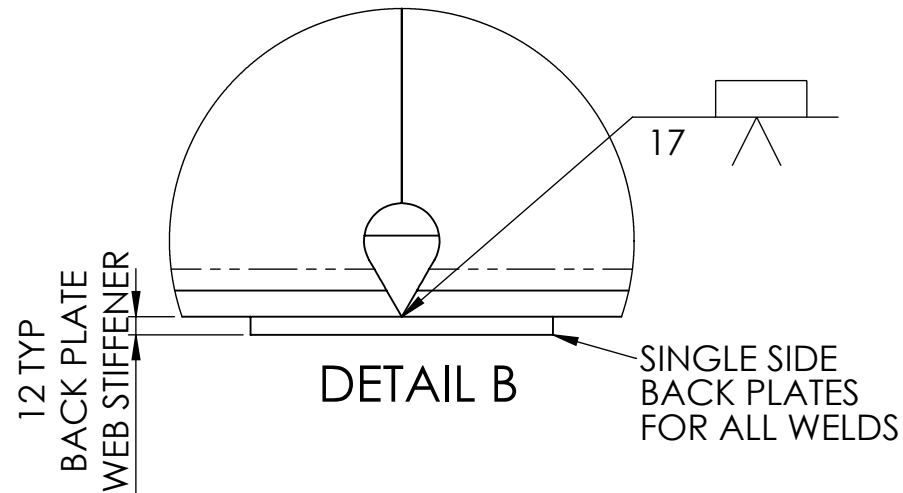


- NOTE -
1. WELDING TO COMPLY WITH AS1554.1 GP
 2. DETAIL A,B&C ARE TYPICAL LONGITUNDINAL BEAM JOINS

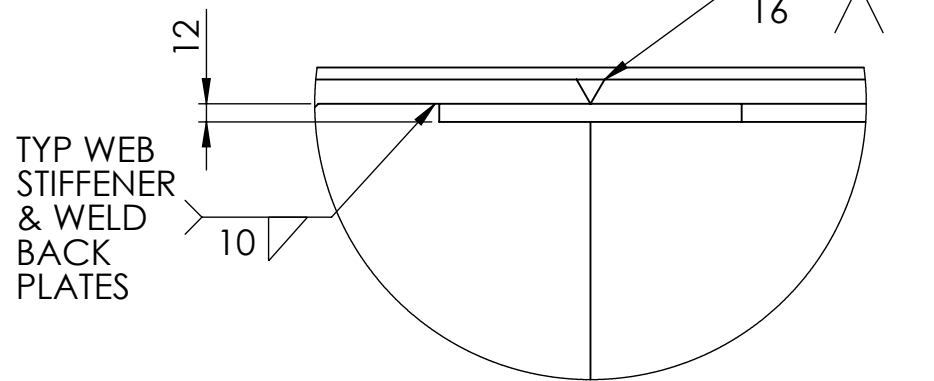

ITEM NO.	PART NUMBER	DESCRIPTION	QTY.
1	LWH-9-32-1	DRAWING LWH-9-32-7 SHEET 4	1
2	LWH-9-32-1	DRAWING LWH-9-32-7 SHEET 4	1
3	LWH-9-32-1	DRAWING LWH-9-32-7 SHEET 4	1
4	LWH-9-32-1	DRAWING LWH-9-32-7 SHEET 4	1
5	LWH-9-32-2-27	CHEQ PLATE 3000x1800x8	2
6	LWH-9-32-2-28	CHEQ PLATE 3000x1500x8	4
7	LWH-9-32-2-26	610UB125 x 3805 LONG	1
8	LWH-9-32-2-29	CHEQ PLATE 3000x1200x8	2
9	LWH-9-32-1-13	DRAWING LWH-9-32-7 SHEET 5	2
10	LWH-9-32-2-18	200x248x12 M.S.PLATE	6
11	LWH-9-32-2-19	200x200x12 M.S.PLATE	7
12	LWH-9-32-2-20	100x200x12 M.S.PLATE	12
13	LWH-9-32-2-21	200x500x12 M.S.PLATE	5
14	LWH-9-32-2-22	200x300x12 M.S.PLATE	5
15	LWH-9-32-1-9	200x350x12 M.S.PLATE	2
16	LWH-9-32-2-30	200x600x12 M.S.PLATE	2
17	LWH-9-32-2-25	DRAWING LWH-9-32-7 SHEET 5	2

02	10/01/23	GJB	WELD DETAILS ADDED
01	13/07/2022	GJB	ORIGINAL ISSUE
REV	DATE	DRAWN	REVISION

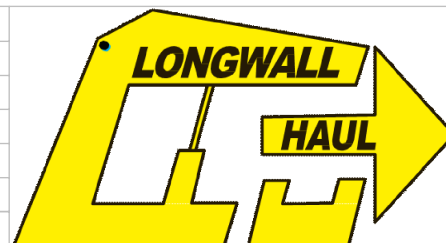

UNLESS OTHERWISE SPECIFIED:
-DIMENSIONS ARE IN MILLIMETERS
-TOLERANCES: +OR- 0.2 mm
-WELDS TO AS 1554 UNO
-DEBUR & BREAK ALL SHARP EDGES.
LONGWALL HAUL (AUST) PTY LTD
20 KALAROO ROAD
REDHEAD NSW 2290
PH: 02 49460551
ABN - 75 054 159 116
ACN - 054 159 116

THIS DRAWING INCLUDING THE INFORMATION IT CONTAINS IS
CONFIDENTIAL, COPYRIGHT © 2022 AND IS THE PROPERTY OF
LONGWALL HAUL (AUST) PTY LTD. IT IS SUBMITTED ONLY IN
CONJUNCTION WITH THE TRANSACTION TO WHICH IT PERTAINS
AND MUST NOT BE USED IN ANY OTHER MANNER DETRIMENTAL
TO THE INTERESTS OF LONGWALL (AUST) PTY LTD. THIS DRAWING
IS NOT TO BE COPIED AND MUST BE RETURNED UPON REQUEST.


DRAWN G.BAILEY DATE 13/07/2022

Tuesday, 10 January 2023 3:47:37 PM


TITLE:
LONGWALL HAUL (AUST)
BRIDGE PROPOSAL NUMBER 6,353C
ESITAMTED MASS 13000 KG
BRIDGE 1

SCALE: 1:50 DWG NO. LWH-9-32-7 SHEET 3

REV: 2

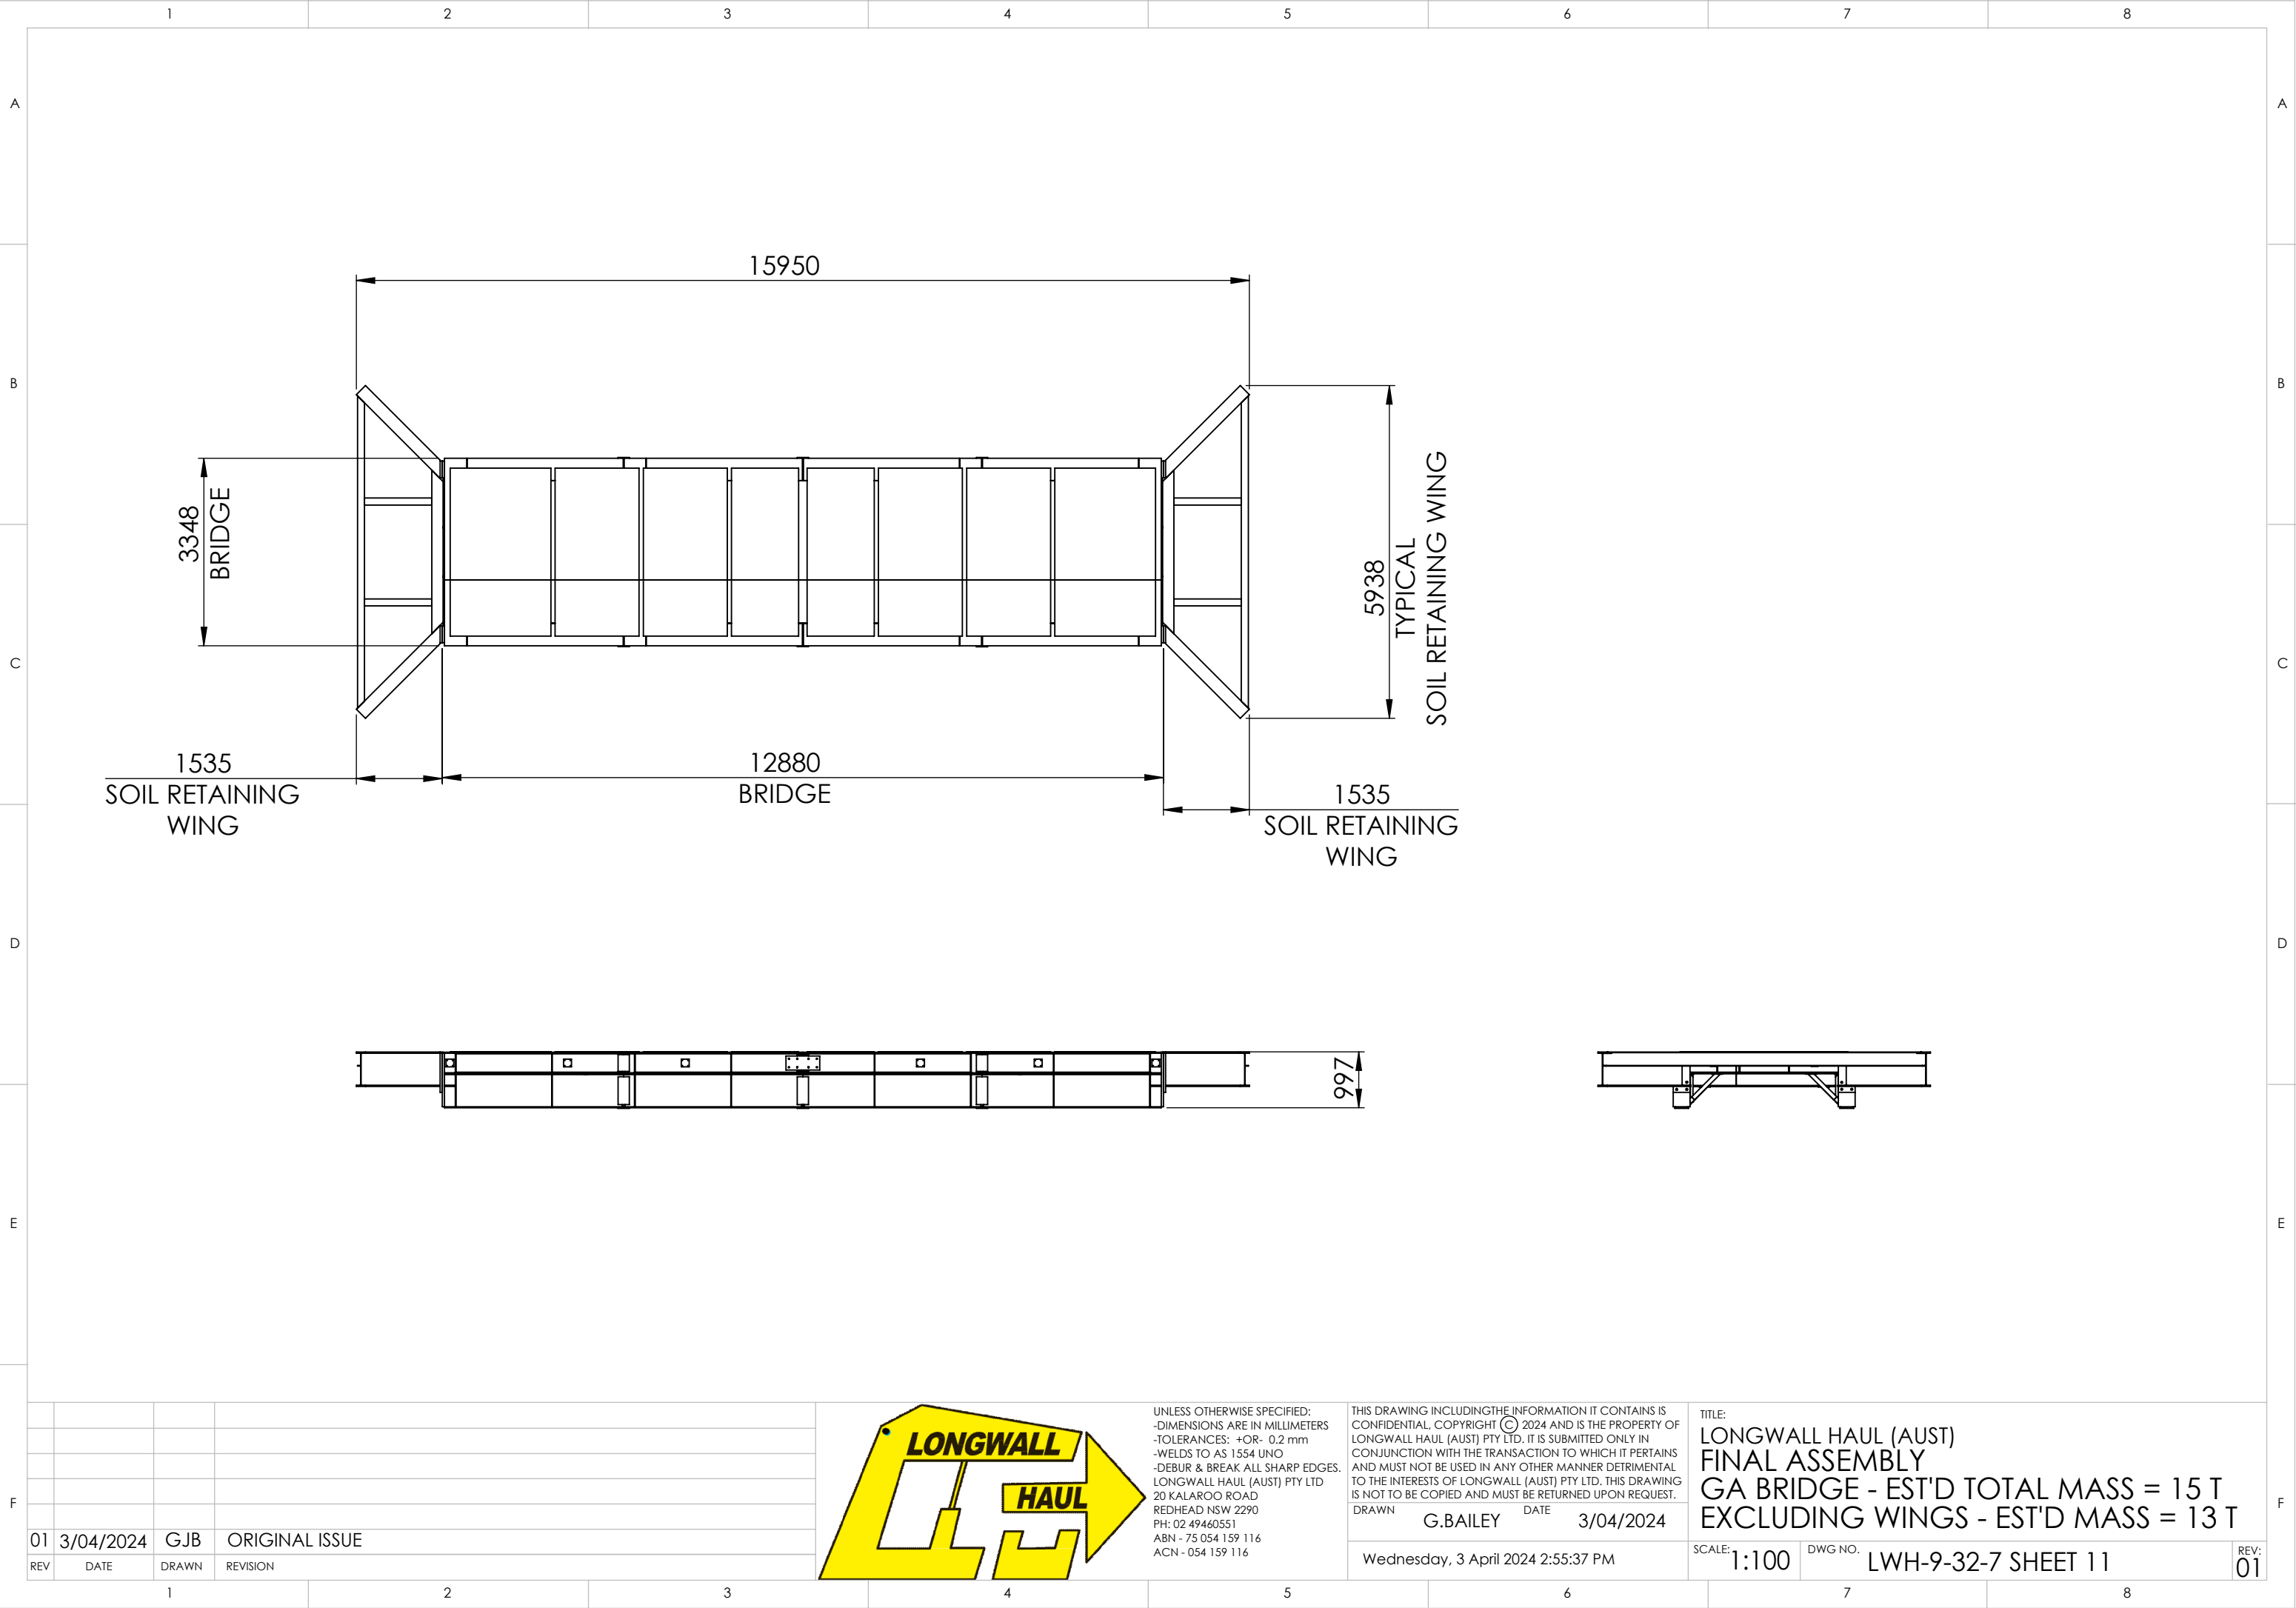

REV	DATE	DRAWN	REVISION
01	3/04/2024	GJB	ORIGINAL ISSUE

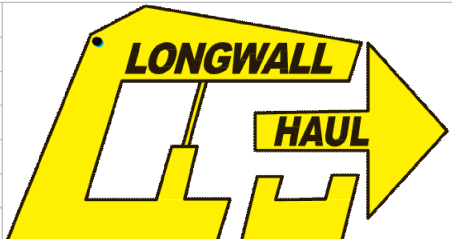

UNLESS OTHERWISE SPECIFIED:
-DIMENSIONS ARE IN MILLIMETERS
-TOLERANCES: +OR- 0.2 mm
-WELDS TO AS 1554 UNO
-DEBUR & BREAK ALL SHARP EDGES.
LONGWALL HAUL (AUST) PTY LTD
20 KALAROO ROAD
REDHEAD NSW 2290
PH: 02 49460551
ABN - 75 054 159 116
ACN - 054 159 116

THIS DRAWING INCLUDING THE INFORMATION IT CONTAINS IS CONFIDENTIAL, COPYRIGHT © 2024 AND IS THE PROPERTY OF LONGWALL HAUL (AUST) PTY LTD. IT IS SUBMITTED ONLY IN CONJUNCTION WITH THE TRANSACTION TO WHICH IT PERTAINS AND MUST NOT BE USED IN ANY OTHER MANNER DETRIMENTAL TO THE INTERESTS OF LONGWALL (AUST) PTY LTD. THIS DRAWING IS NOT TO BE COPIED AND MUST BE RETURNED UPON REQUEST.

DRAWN G.BAILEY DATE 3/04/2024

Wednesday, 3 April 2024 2:55:37 PM

TITLE:
LONGWALL HAUL (AUST)
FINAL ASSEMBLY
GA BRIDGE - EST'D TOTAL MASS = 15 T
EXCLUDING WINGS - EST'D MASS = 13 T

SCALE: 1:100 DWG NO. LWH-9-32-7 SHEET 11

REV: 01