
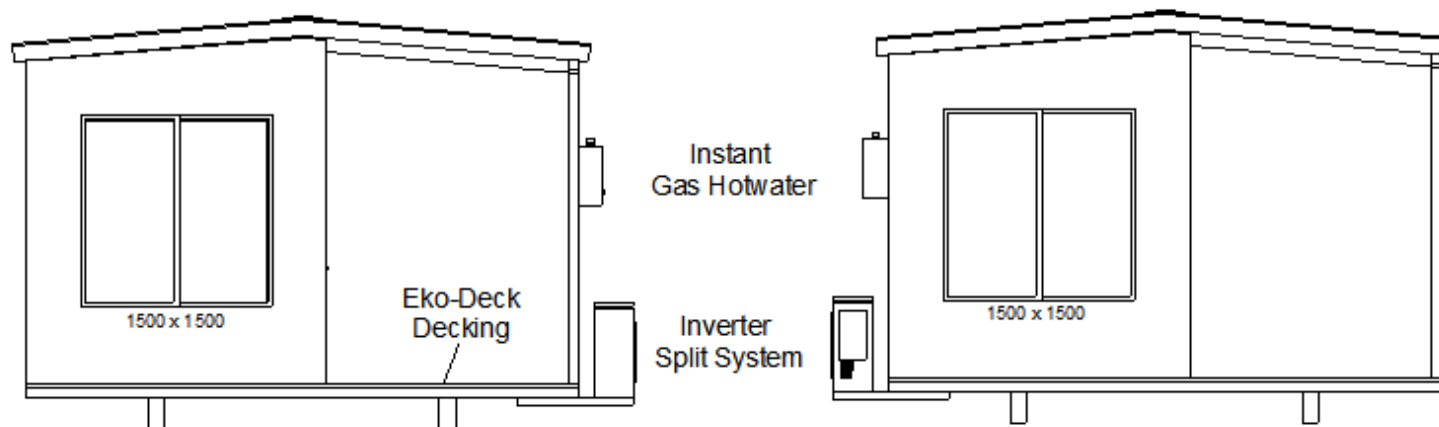
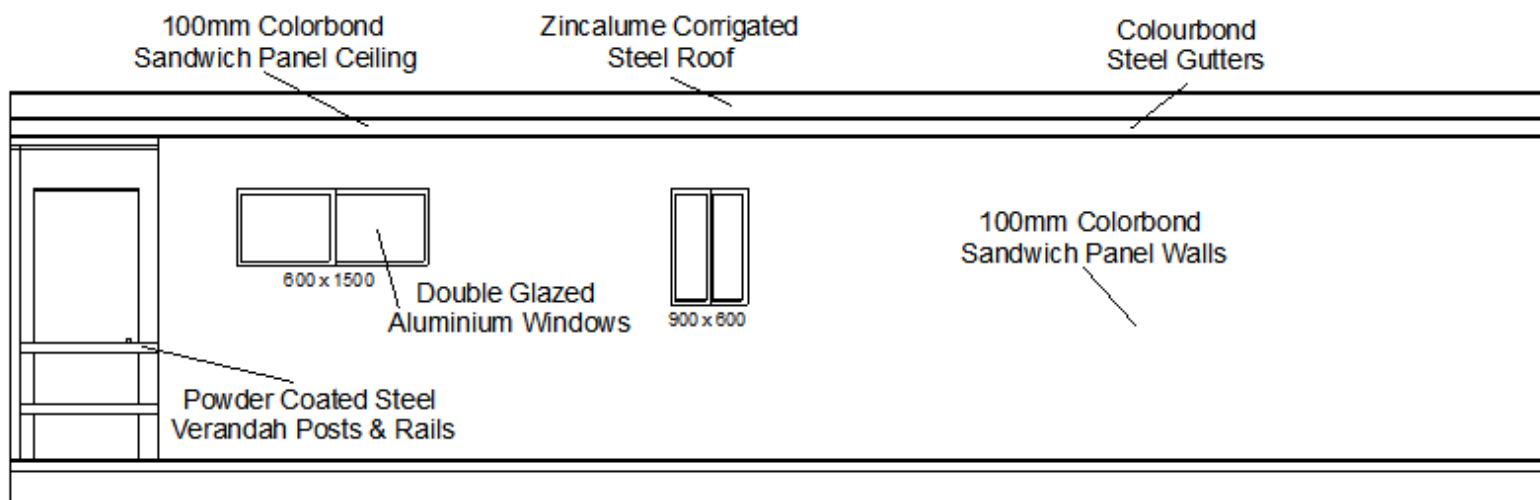


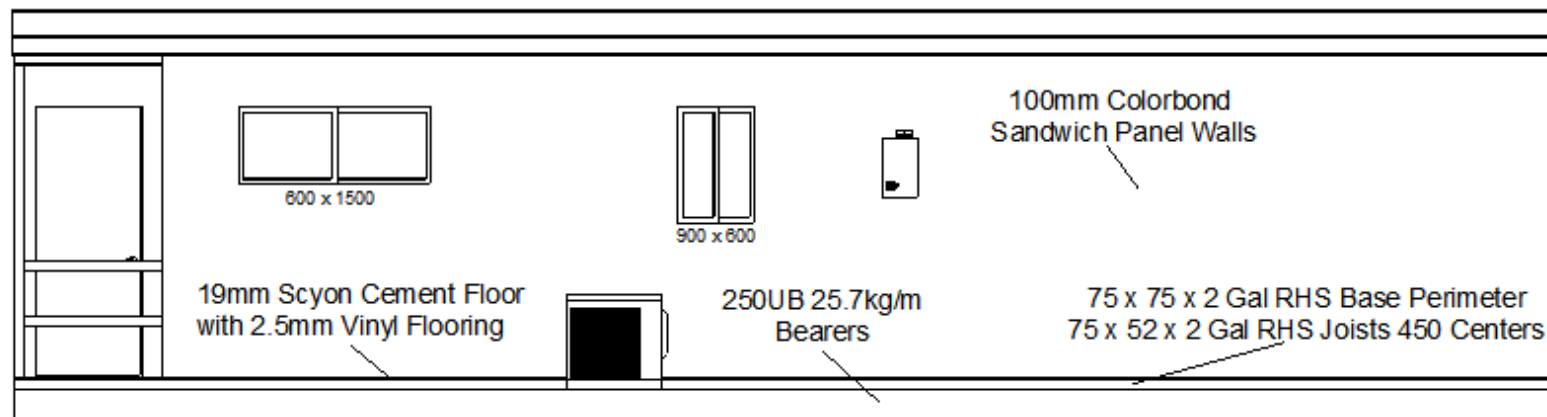

NO	DESCRIPTION	BY	DATE

SHEET TITLE:

Elevation

PROJECT DESCRIPTION

Coleambally Community Club

DRAWINGS PROVIDED BY

COLYBUILT PTY LTD

DATE:


17-7-24

SCALE:

1:10

SHEET:

A-3

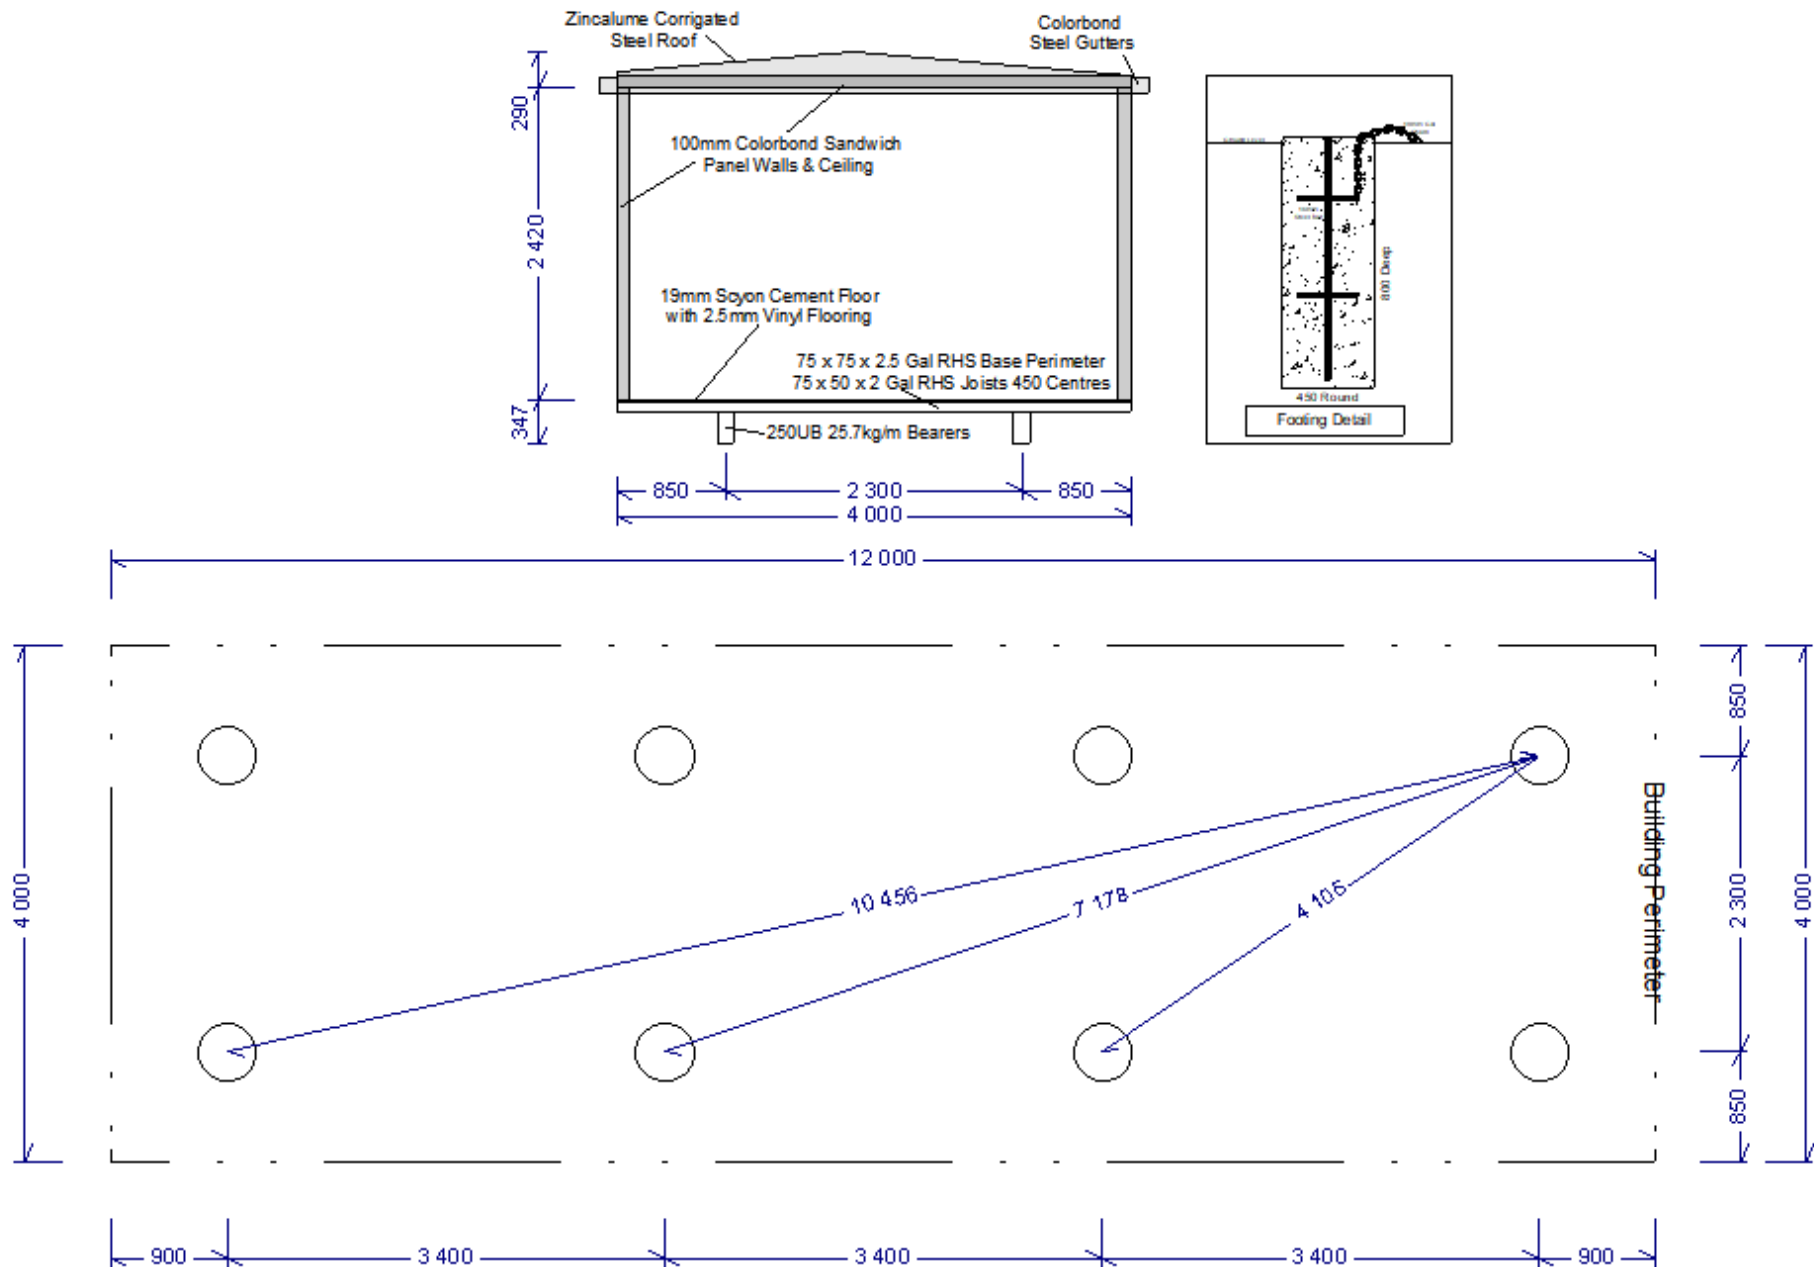

NO.	DESCRIPTION	BY	DATE

SHEET TITLE:
Footing & Cross Section

PROJECT DESCRIPTION
Coleambally Community Club

DRAWING PROVIDED BY
COLYBUILT PTY LTD

DATE:
17-7-24

SCALE:
1:10

SHEET:
A-3