


DRAWING REVISION SCHEDULE		
No.	AMENDMENTS	DATE
A	DA ISSUE	08/10/2024
B	UPDATE TO MATCH/STUDY	17/12/2024

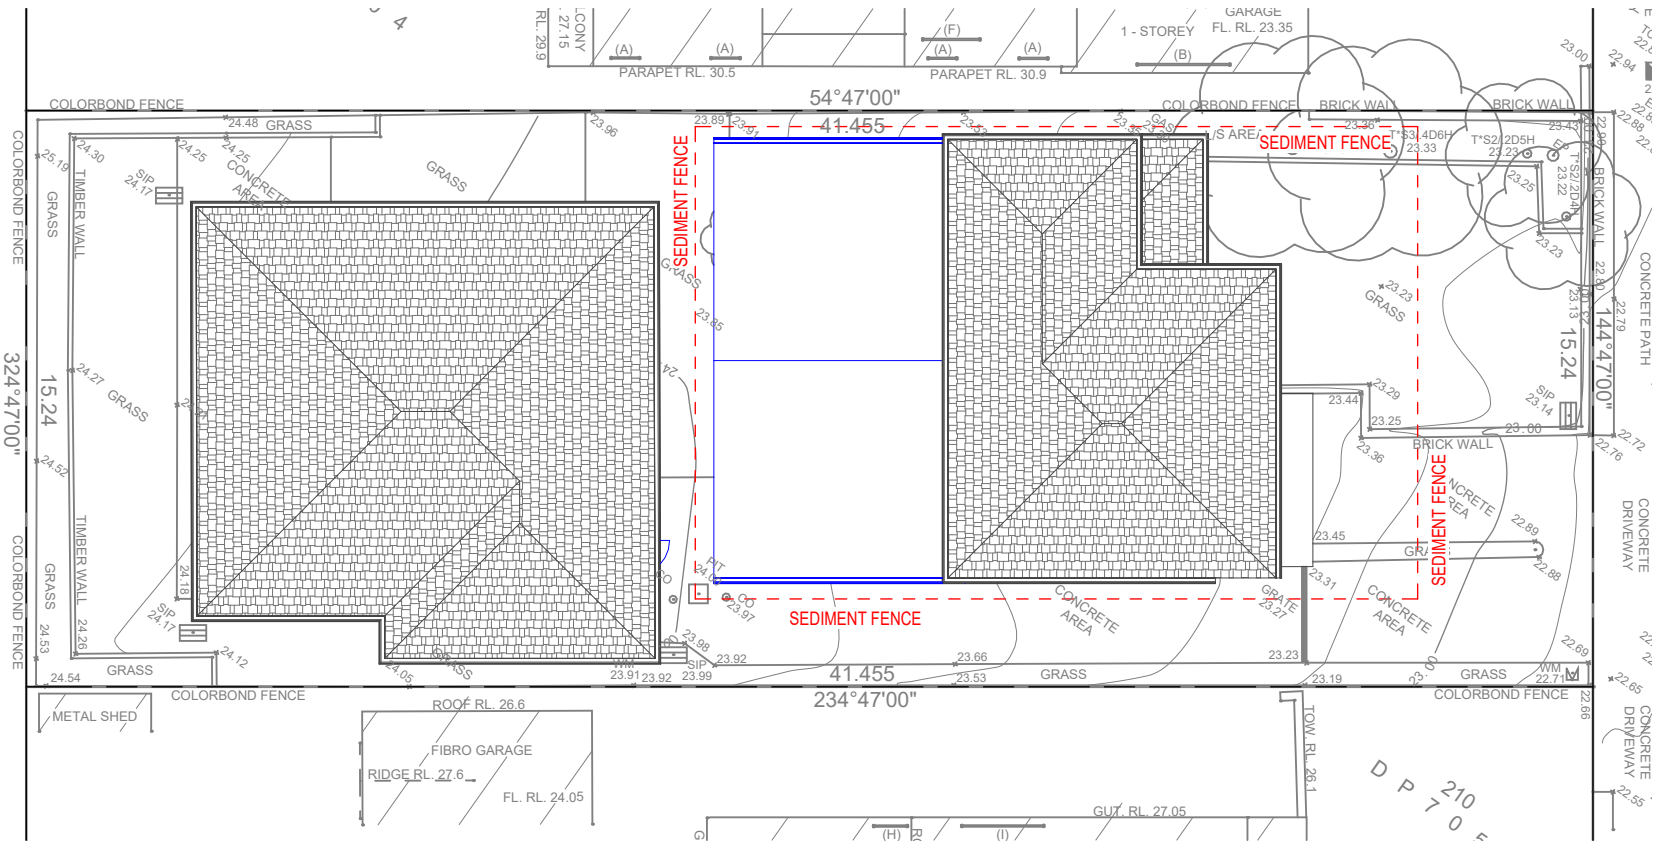

**SEDIMENT CONTROL NOTES:**

- ALL EROSION AND SEDIMENTATION CONTROL MEASURES, INCLUDING REVEGETATION AND STORAGE OF SOIL & TOP SOIL SHALL BE IMPLEMENTED TO THE STANDARDS OF THE SOIL CONSERVATION OF NSW.
- ALL THE DRAINAGE WORKS SHALL BE CONSTRUCTED AND STABILISED AS EARLY AS POSSIBLE DURING DEVELOPMENT.
- SEDIMENT TRAPS SHALL BE CONSTRUCTED AROUND ALL INLET PITS, CONSISTING OF 300mm WIDE x 300mm DEEP TRENCH.
- ALL SEDIMENT BASINS AND TRAPS SHALL BE CLEANED WHEN THE STRUCTURES ARE A 60% FULL OF SOIL MATERIALS, INCLUDING THE MAINTENANCE PERIOD.
- TOPSOIL FROM ALL AREAS THAT WILL BE DISTURBED TO STRIPPED AND STOCKPILED.
- SOIL AND TOPSOIL STOCKPILES SHALL BE LOCATED AWAY FROM DRAINAGE LINES AREA AREAS WHERE WATER MAY CONCENTRATE.
- STOCKPILE TOPSOIL SEPARATELY FROM SUBSOIL.
- STRIPPING OF GRASS AND VEGETATION ETC. FROM SITE SHALL BE KEPT TO A MINIMUM.
- FILTER SHALL BE CONSTRUCTED BY STRETCHING A FILTER FABRIC (PROPEX OR APPROVED EQUIVALENT BETWEEN POST AT 3m CENTRES. FABRIC SHALL BE BURIED 150mm ALONG ITS LOWER EDGE.
- ALL DISTURBED AREAS SHALL BE REVEGETATED AS SOON AS THE RELEVANT WORKS ARE COMPLETED.


ALL SEDIMENT CONTROL STRUCTURES TO BE INSPECTED AFTER EACH RAINFALL EVENT FOR STRUCTURAL DAMAGE AND ALL TRAPPED SEDIMENT TO BE REMOVED TO A NOMINATED SOIL STOCKPILE SITE.

**BOUNDARY NOTES:**

- BOUNDARY INFORMATION SUPPLIED BY OWNER
- CONFIRM ALL BOUNDARY INFORMATION PRIOR TO COMMENCEMENT OF WORK.

**SETOUT NOTES:**

- BOUNDARY DIMENSIONS AND LOCATION OF DWELLING TO BE CONFIRMED AND SETOUT BY SURVEYOR PRIOR TO COMMENCEMENT OF WORK.
- BUILDER TO BE PRESENT TO CONFIRM PREFERENCE TO LOCATION.

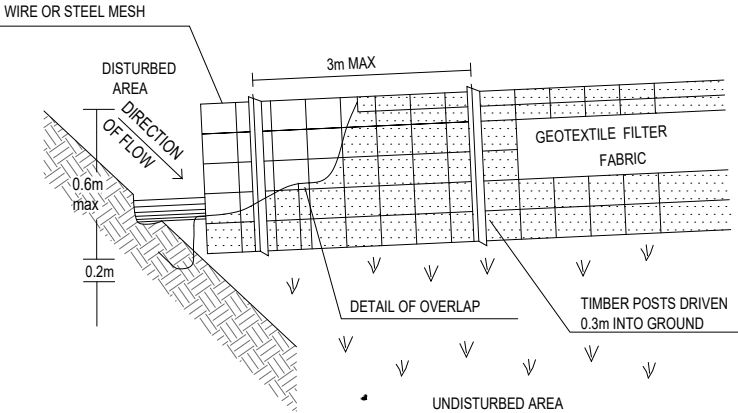

**SEDIMENT FENCE DETAILS**

**ALTERATIONS/ADDITIONS**

**DA ISSUE**

Copyright© Freeline Studio

REV: B

DATE: 17/12/2024 BN

NGO001

SHEET DA.19

EROSION & SEDIMENT CONTROL PLAN

Mr & Mrs NGO

Scale 1 : 200

**27 Northcote Street**

**Canterbury, NSW 2193**

freeline

**Freeline Studio**

Architectural & Design Services

Bianca Nguyen

Architect NSW Registration #10855

[freelinestudio.com.au](http://freelinestudio.com.au)

[info@freelinestudio.com.au](mailto:info@freelinestudio.com.au)