



DRAWING REVISION SCHEDULE		
No.	AMENDMENTS	DATE
A	DA ISSUE	08/10/2024
B	UPDATE TO MATCH/STUDY	17/12/2024

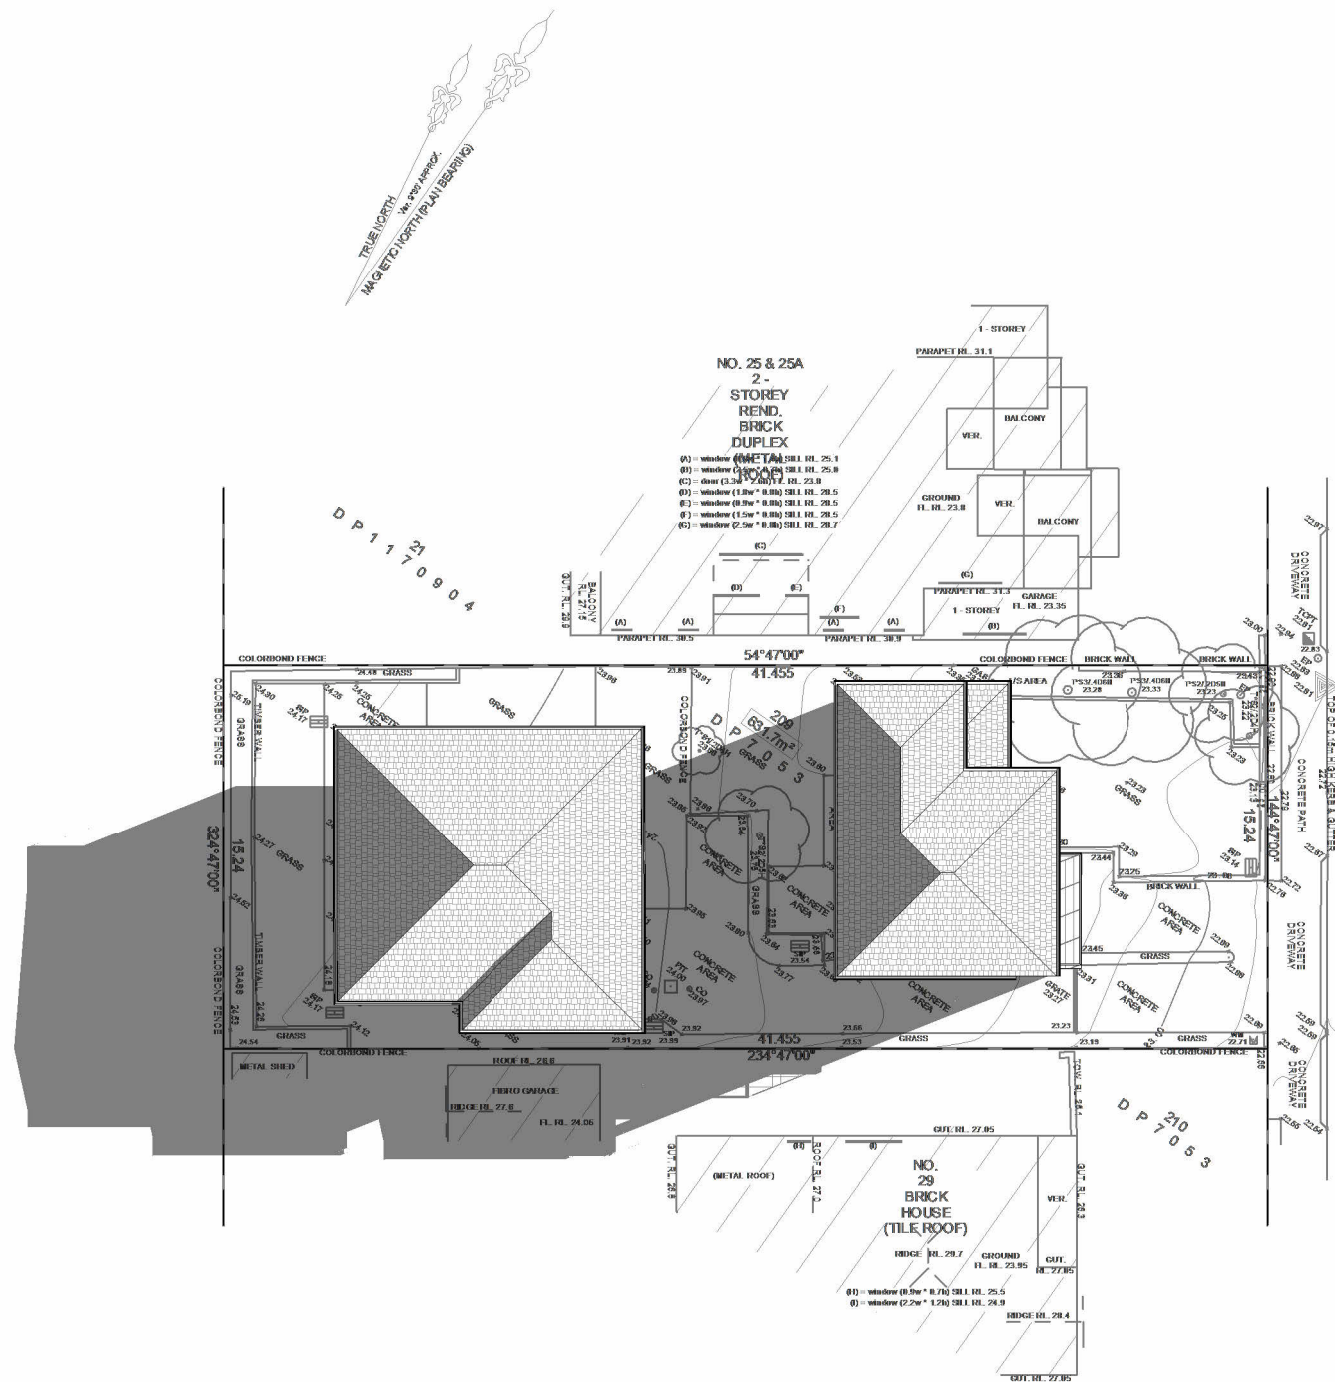

1 SHADOW DIAGRAM - 9AM EXISTING
1 : 300

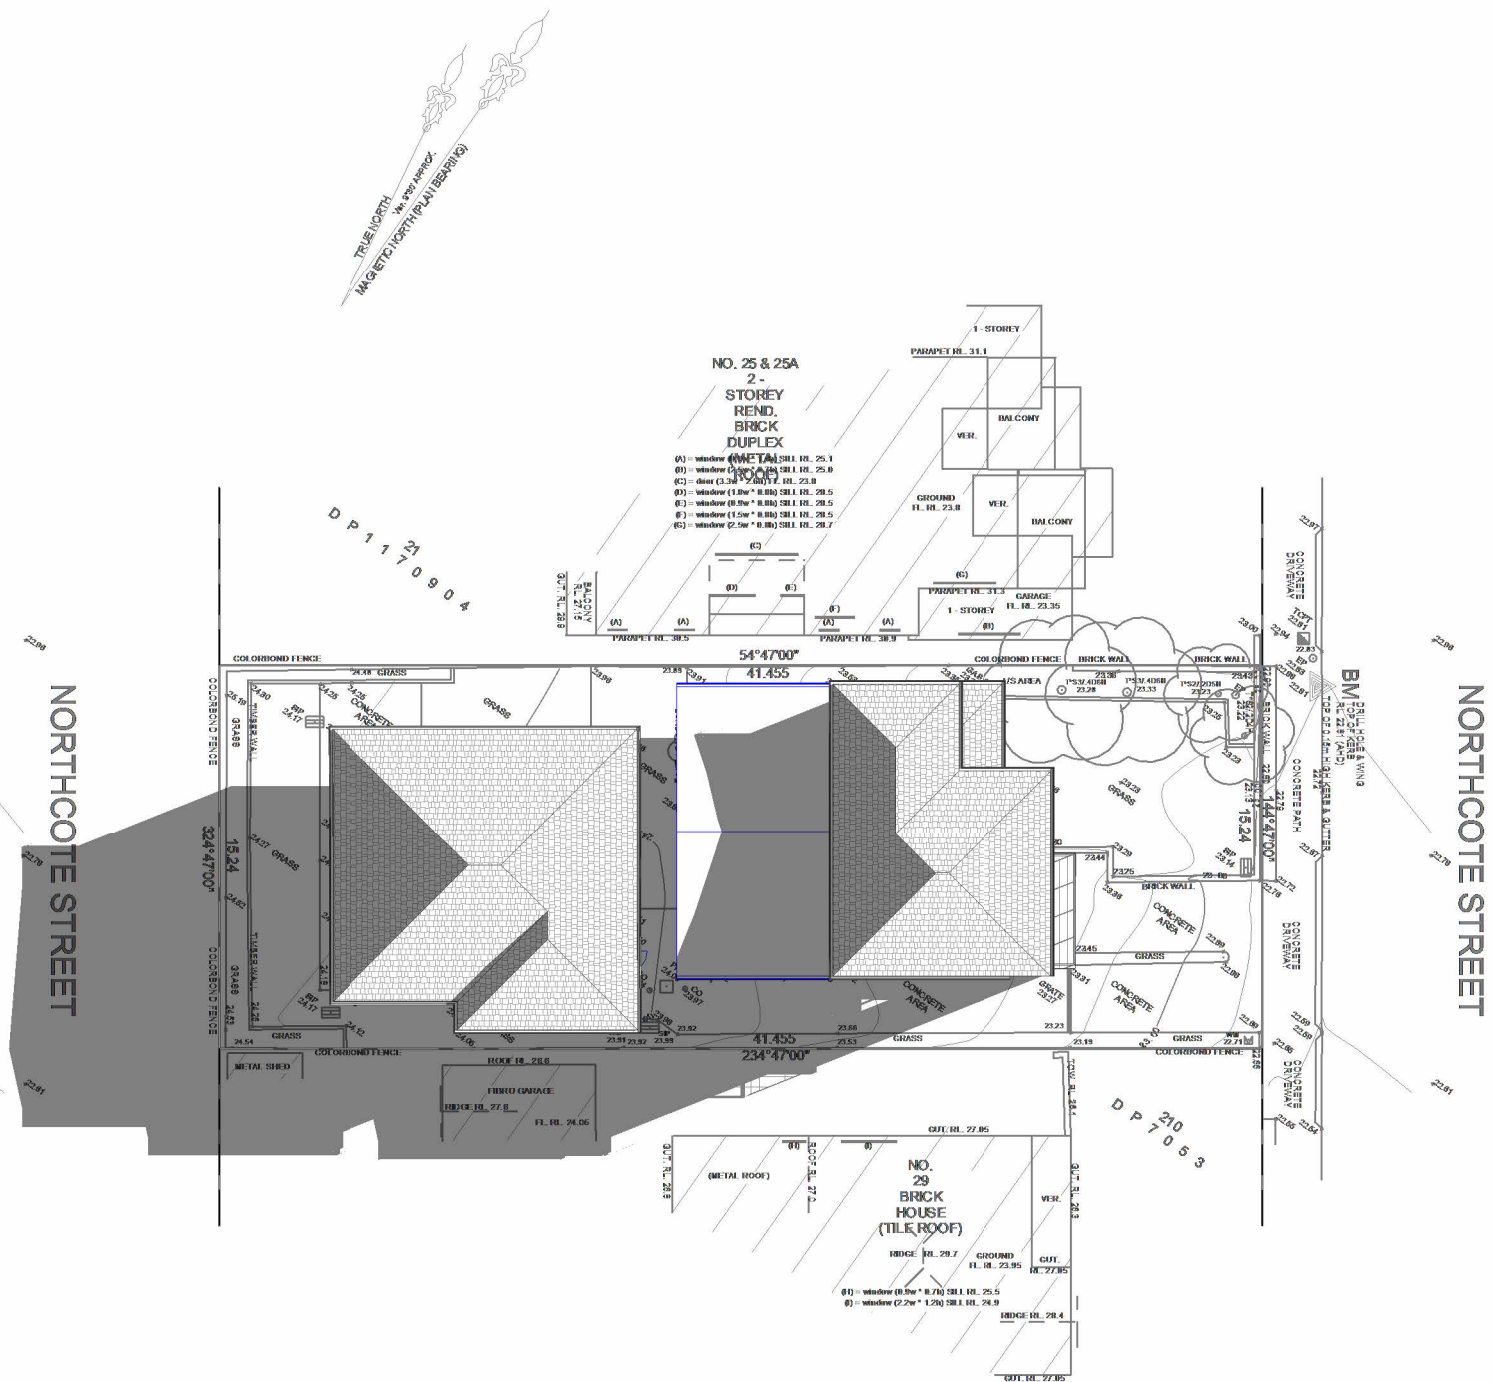

2 SHADOW DIAGRAM - 9AM
1 : 300

ALTERATIONS/ADDITIONS

DA ISSUE

Copyright© Freeline Studio

REV: B
DATE: 17/12/2024
Author


NGO001
SHEET DA.16
SHADOW DIAGRAM -
9AM JUNE 21

Mr & Mrs NGO
Scale 1 : 300
27 Northcote Street
Canterbury, NSW 2193




Freeline Studio
Architectural & Design Services
Bianca Nguyen
Architect NSW Registration #10855
freelinestudio.com.au
info@freelinestudio.com.au

DRAWING REVISION SCHEDULE		
No.	AMENDMENTS	DATE
A	DA ISSUE	08/10/2024
B	UPDATE TO MATCH/STUDY	17/12/2024

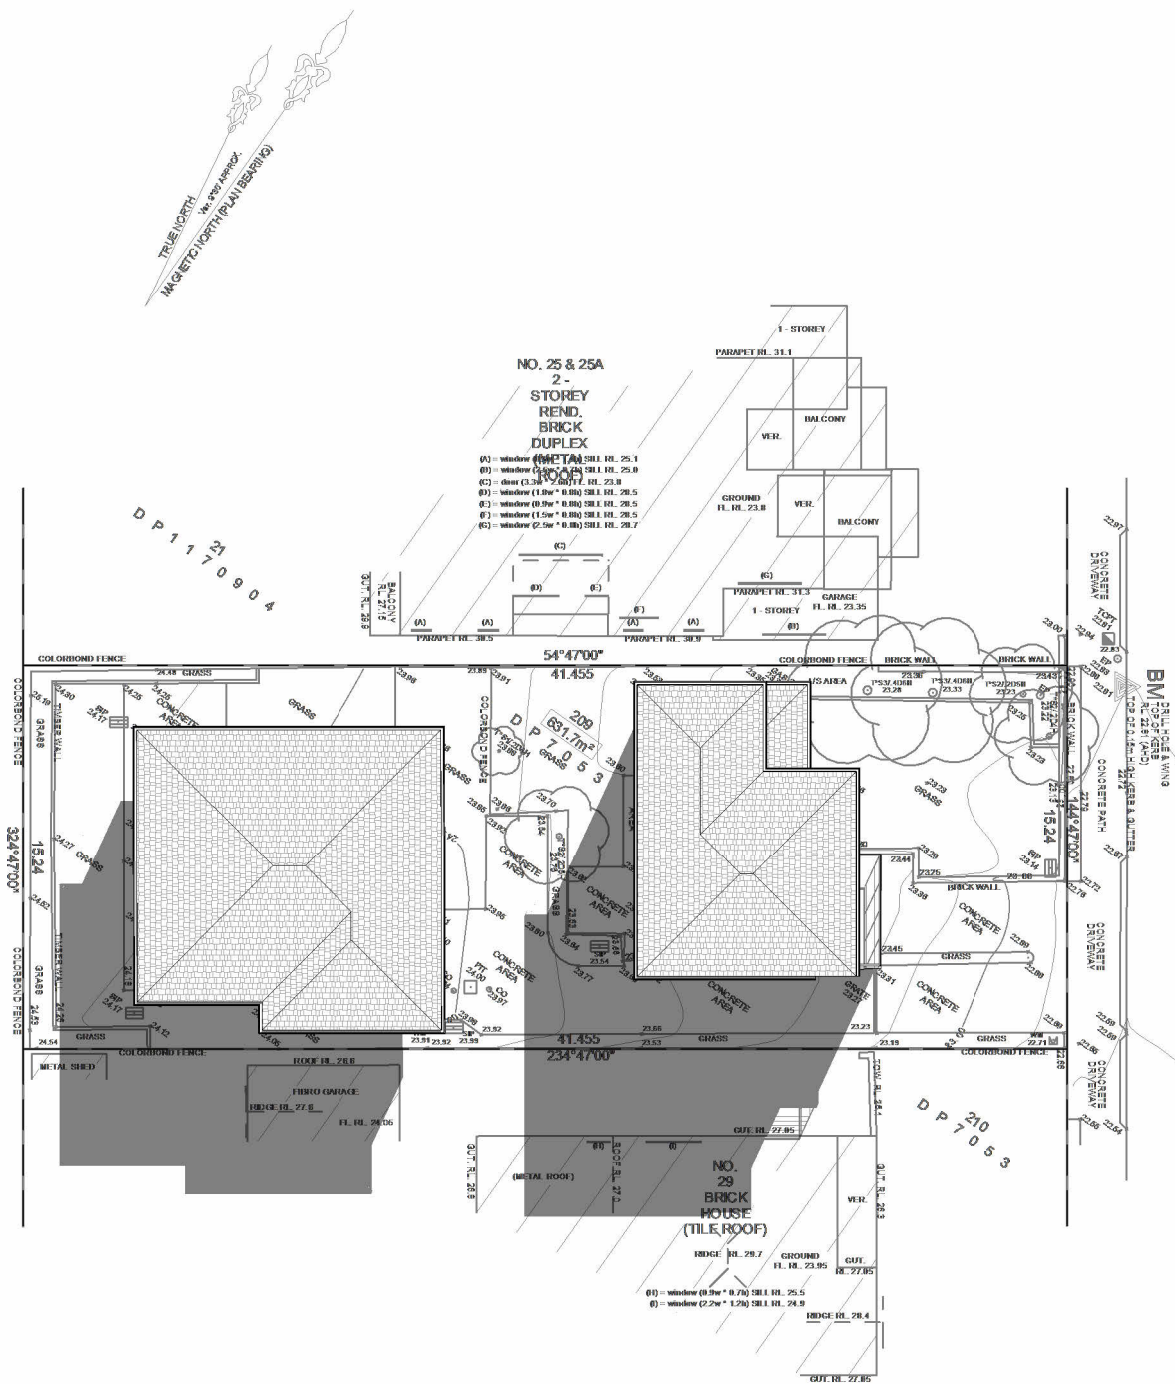

1 SHADOW DIAGRAM - 12PM EXISTING
1 : 300

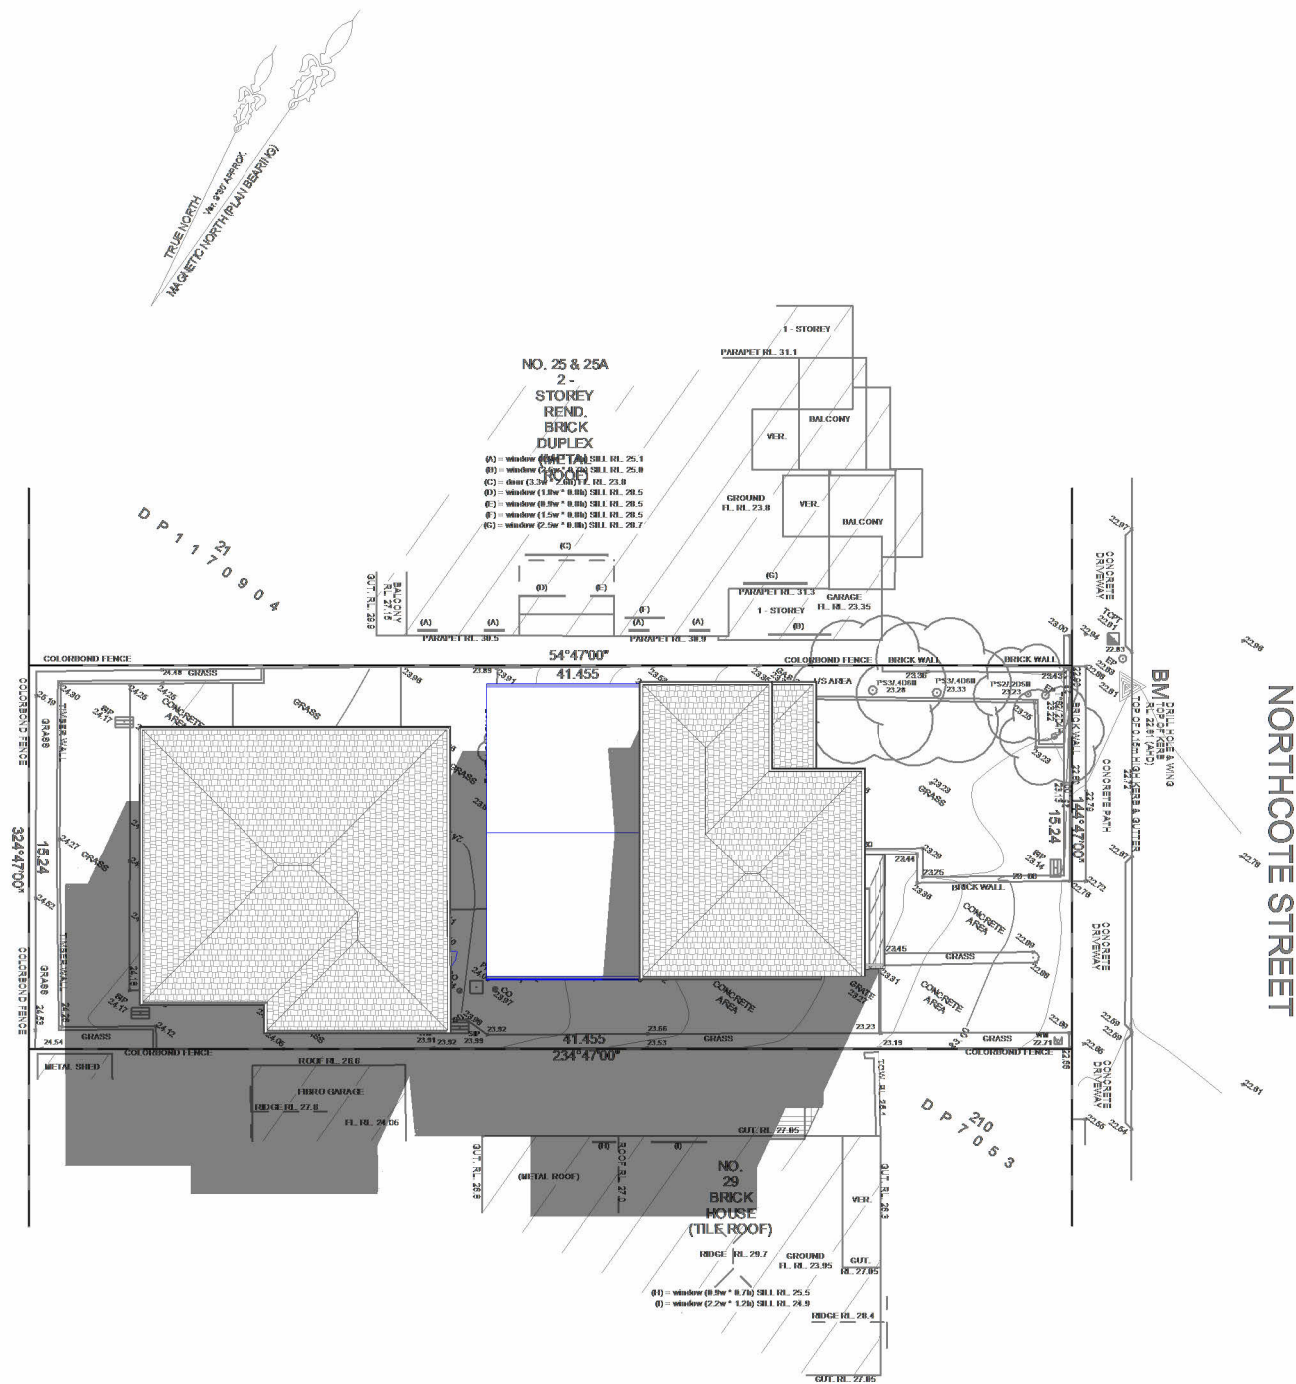

2 SHADOW DIAGRAM - 12PM
1 : 300

ALTERATIONS/ADDITIONS
DA ISSUE

Copyright© Freeline Studio

REV: B
DATE: 17/12/2024
Author



NGO001
SHEET DA.17
SHADOW DIAGRAM -
12PM JUNE 21

Mr & Mrs NGO
Scale 1 : 300
27 Northcote Street
Canterbury, NSW 2193



Freeline Studio
Architectural & Design Services
Bianca Nguyen
Architect NSW Registration #10855
freelinestudio.com.au
info@freelinestudio.com.au

DRAWING REVISION SCHEDULE		
No.	AMENDMENTS	DATE
A	DA ISSUE	08/10/2024
B	UPDATE TO MATCH/STUDY	17/12/2024

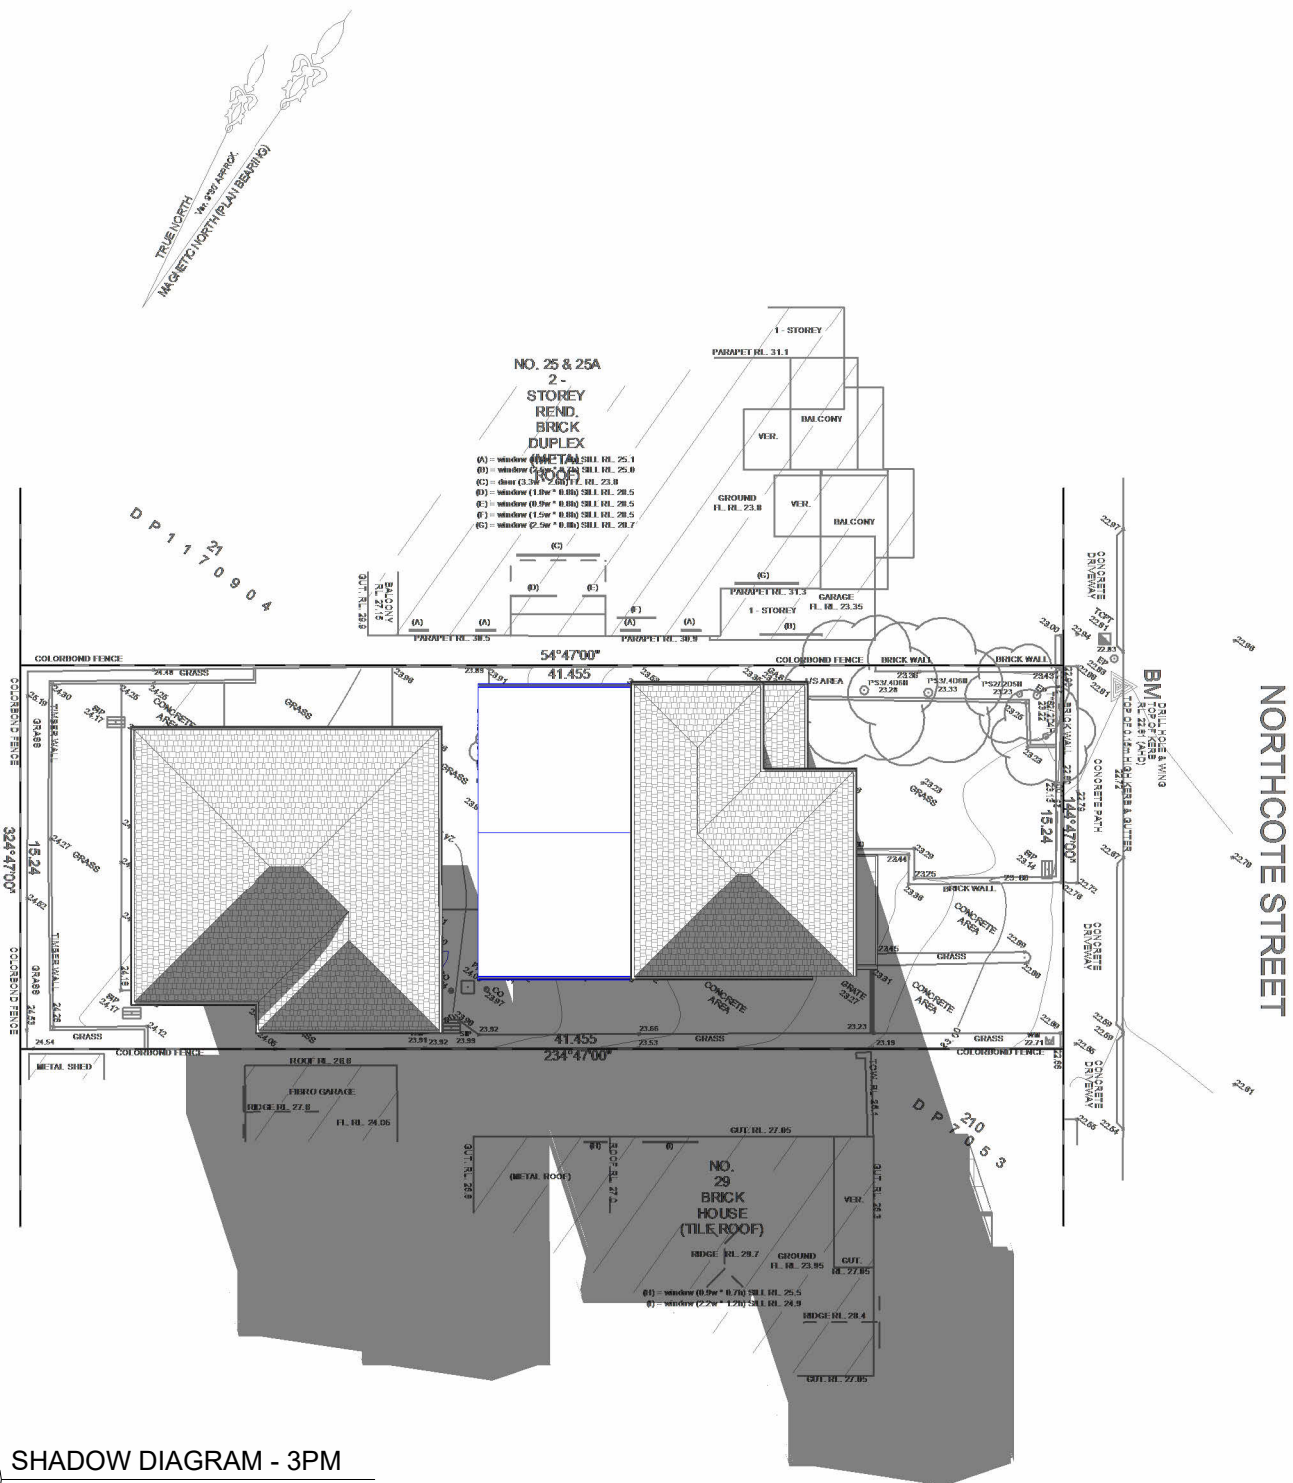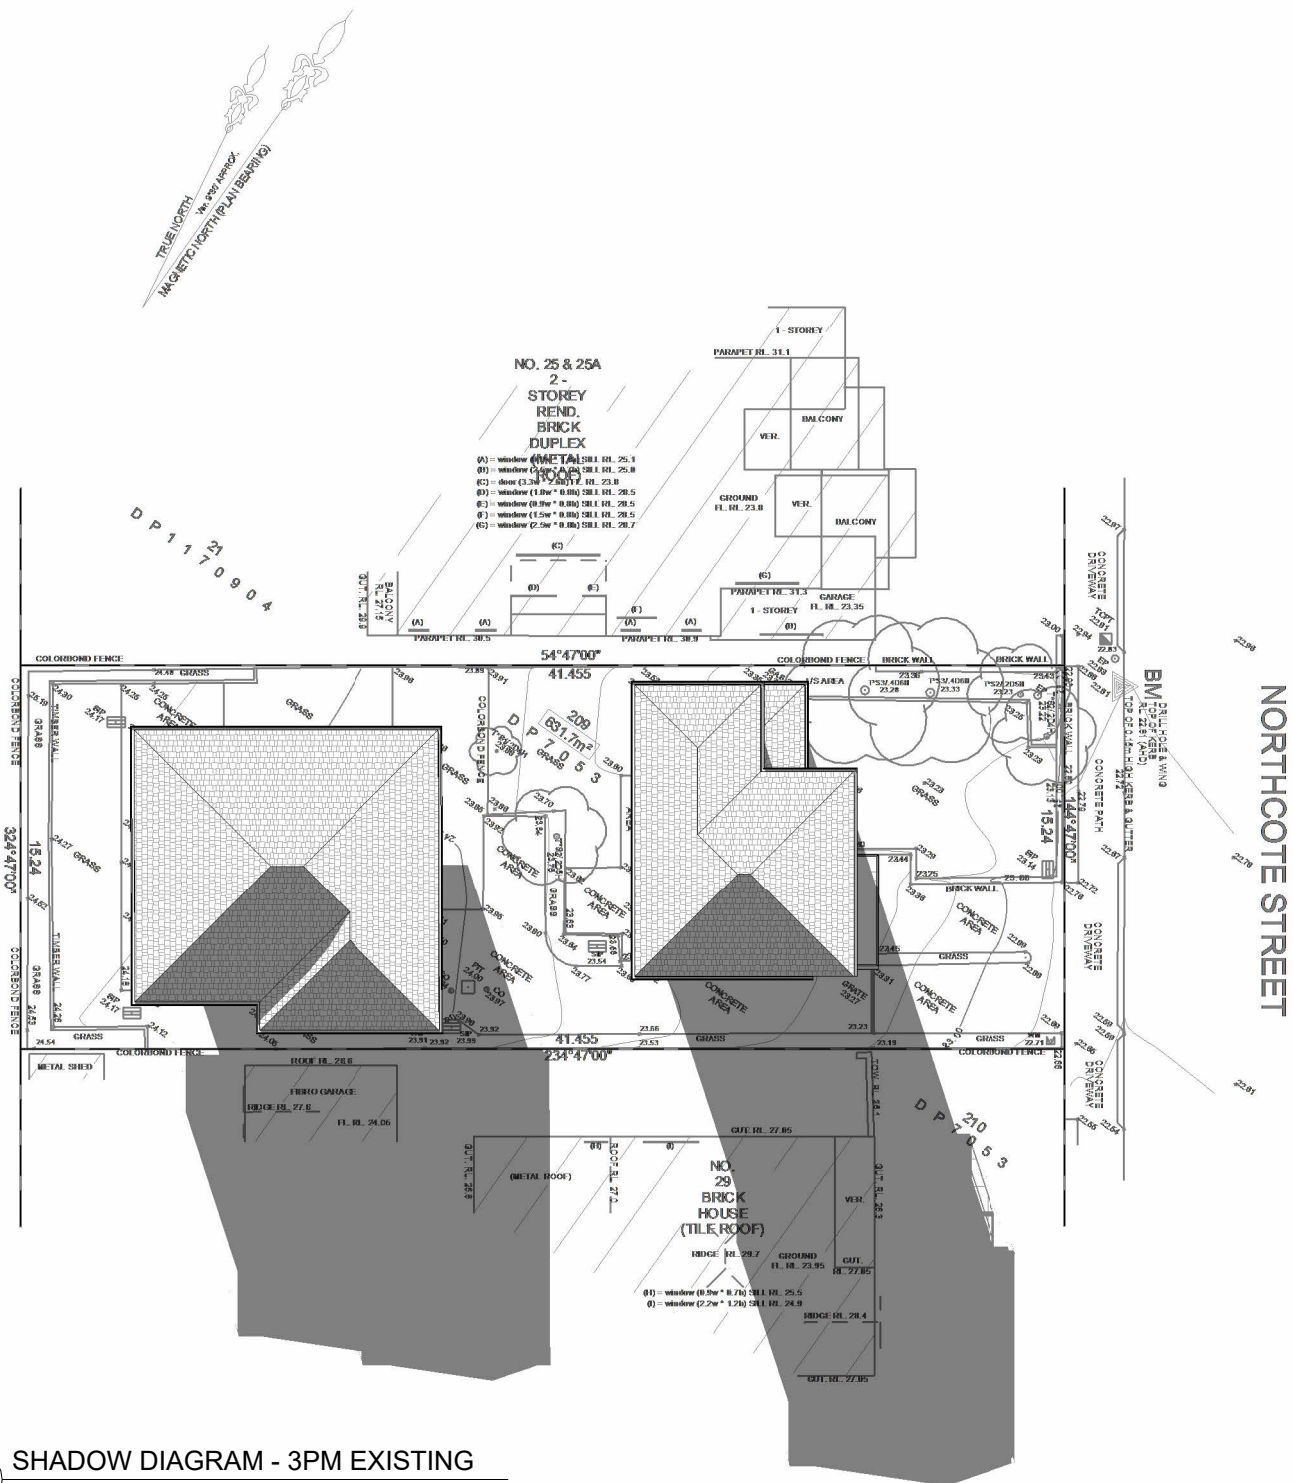

ALTERATIONS/ADDITIONS

DA ISSUE

Copyright© Freeline Studio

REV: B
DATE: 17/12/2024
Author

NGO001
SHEET DA.18
SHADOW DIAGRAM -
3PM JUNE 21

Mr & Mrs NGO
Scale 1 : 300
27 Northcote Street
Canterbury, NSW 2193



Freeline Studio
Architectural & Design Services
Bianca Nguyen
Architect NSW Registration #10855
freelinestudio.com.au
info@freelinestudio.com.au