



Department of Planning  
Housing and Infrastructure

Issued under the Environmental Planning and Assessment Act 1979

Approved Section 4.55 (1A) Modification Application

No 25/294 (DA 22/7811 MOD 1) granted on the 13 May  
2025 in respect to DA 22/7811


Signed M D'souza

Sheet No 16 of 31

1

## Fire Stair Detail 1


1 : 25

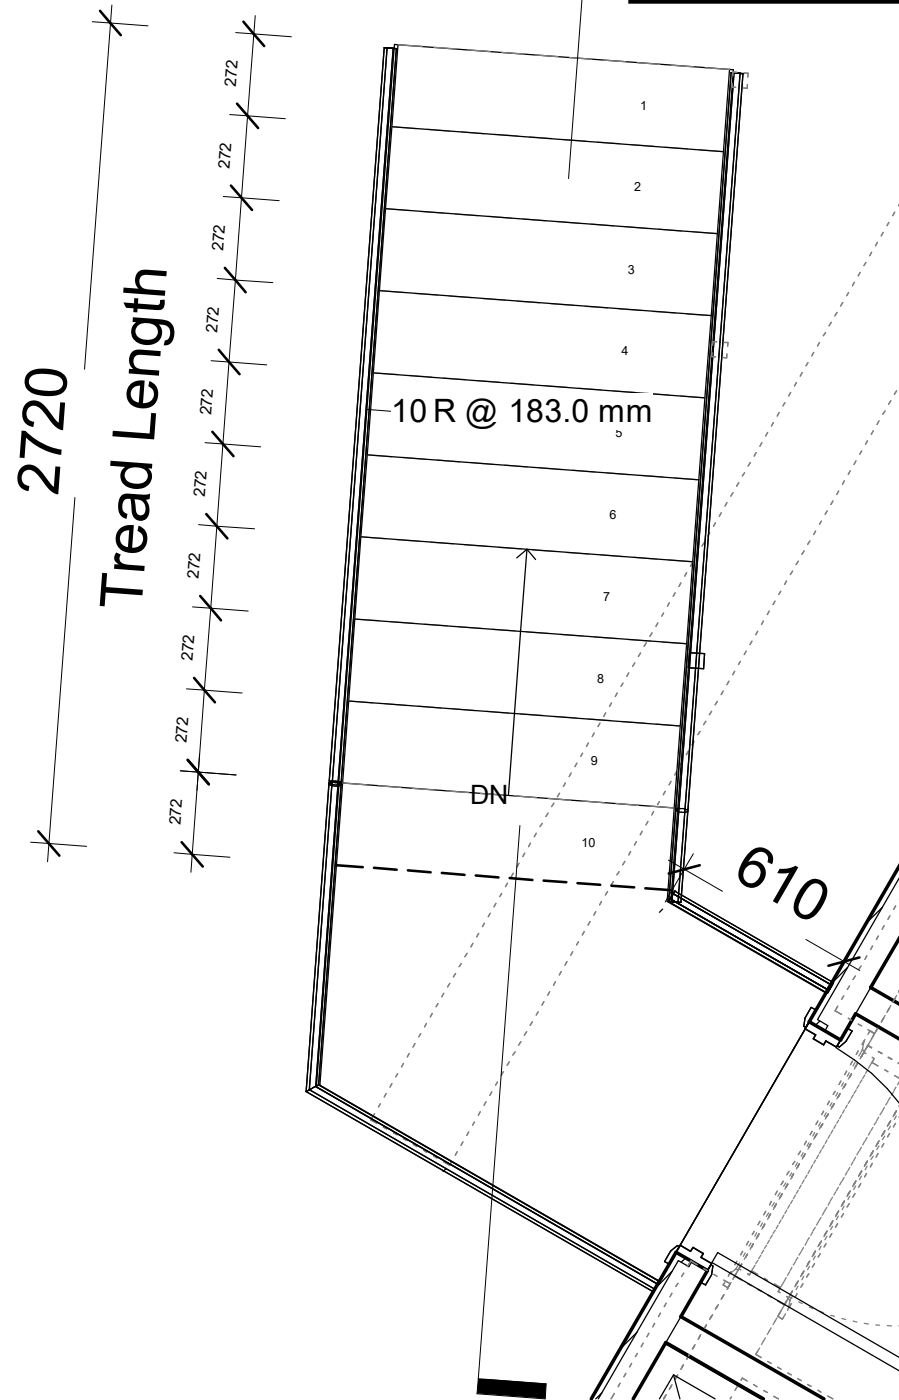

2

## Stair 1 Section

1 : 25

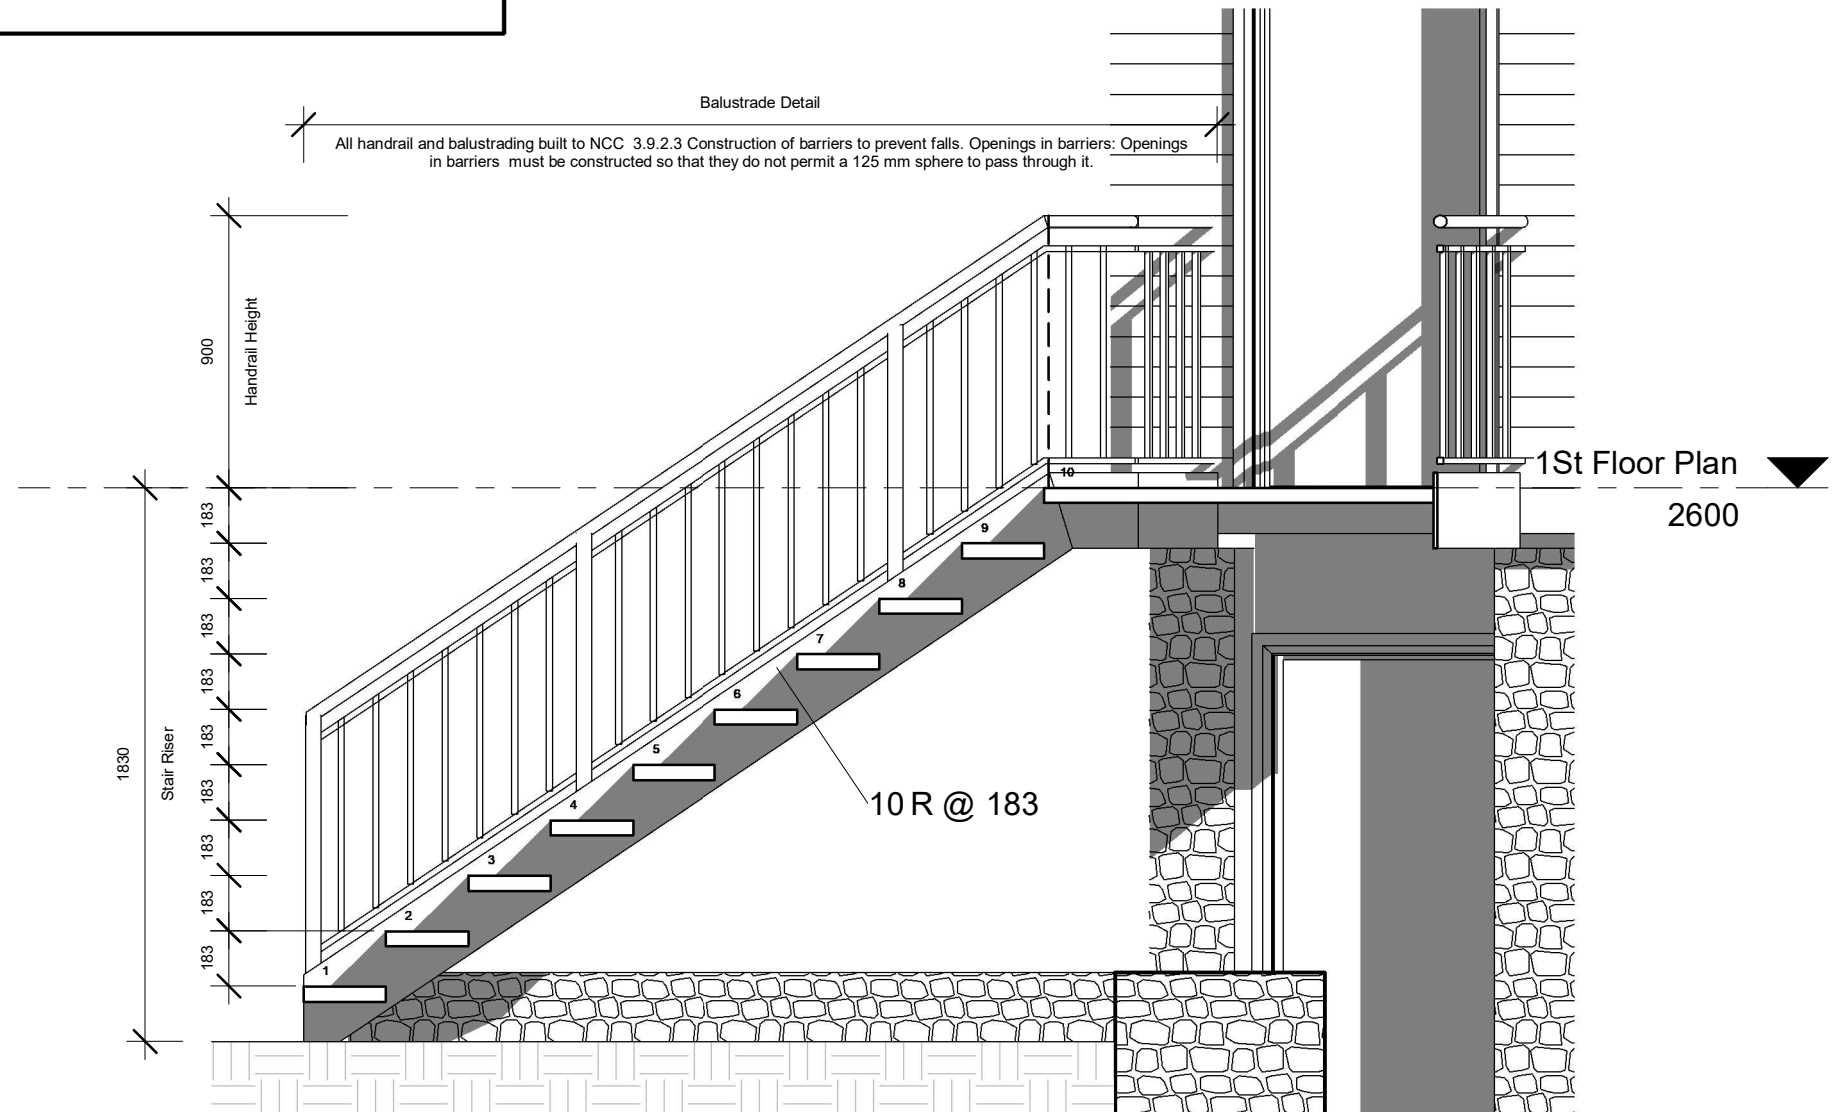

Amendments			
Issue	Date	Detail	Sheets
A	19.09.2023	DA/CC	A00- A11
B	24.08.2024	DA MOD	A12/A13

Project Address:1//DP1195135  
The Lodge 13 Plum Rd  
Kosciusko National Park NSW 2627

Sheet Name : Replacement Fire stair 1

Note:All design, construction & material to be in accordance with Building Code of Australia(BCA). Building regulations  
& local government plans and policies, current issues of Australian Standards, current manufacturers specification.

Project Name: Altitude Lodge

Sheet No: A12

Scale: 1 : 25

Issue Date: 24.08.2024


Project Status:  
DA/Mod

Drawn by :MM  
Checker

1

Fire Stair Detail 2

1 : 50

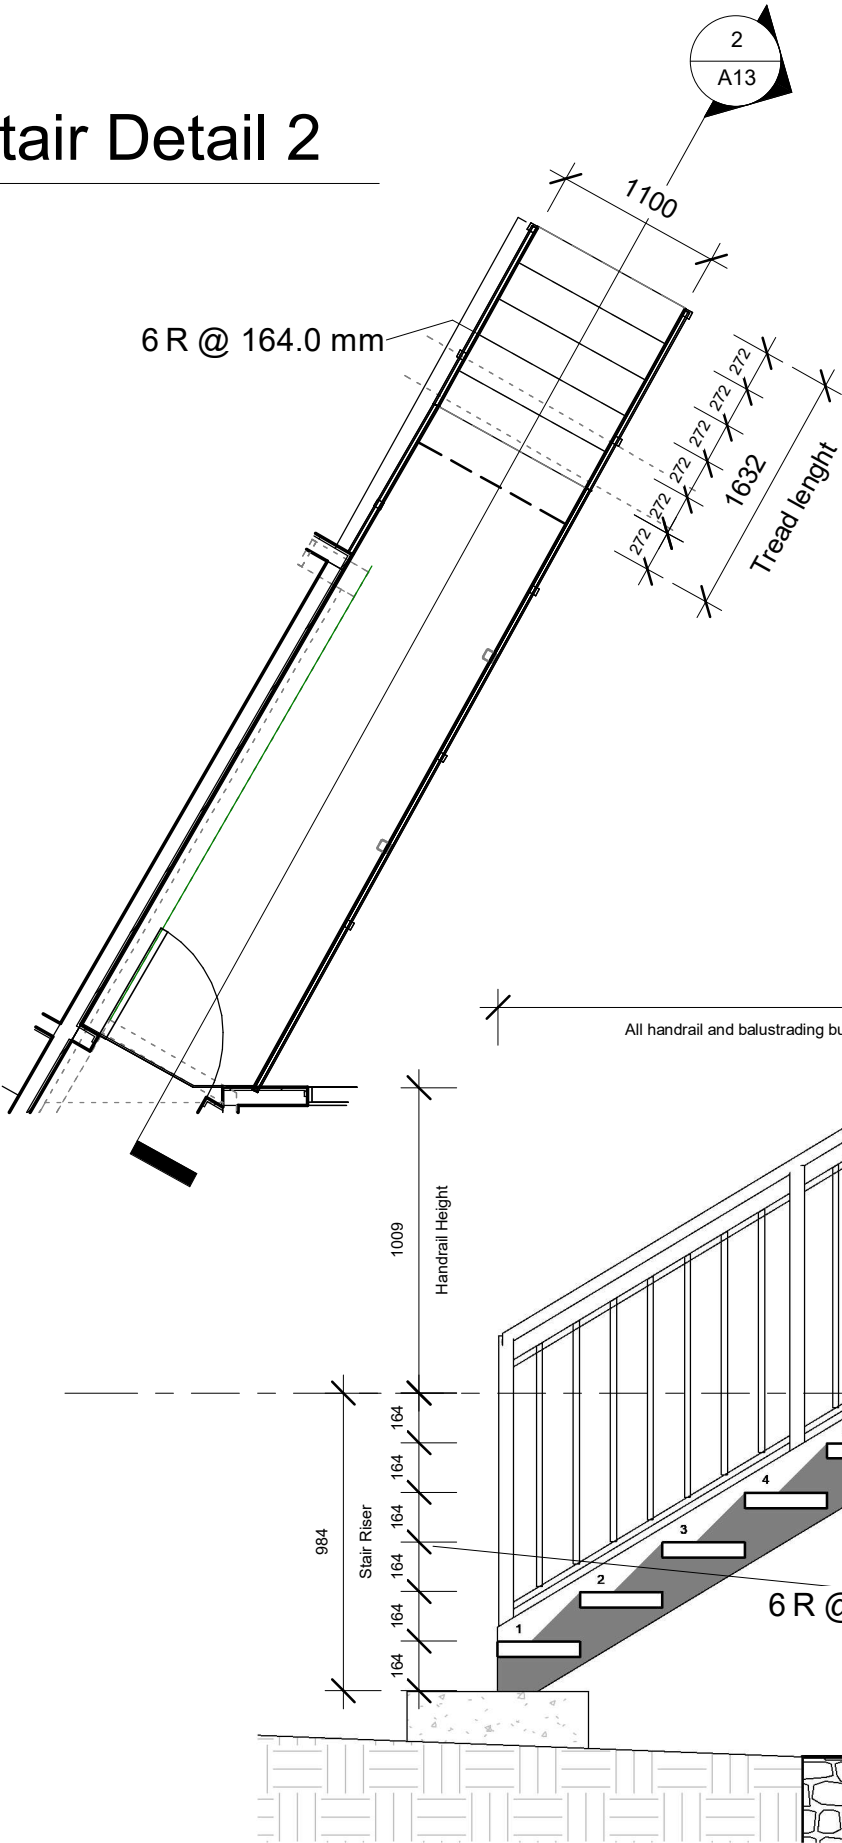

Department of Planning  
Housing and Infrastructure

Issued under the Environmental Planning and Assessment Act 1979

Approved Section 4.55 (1A) Modification Application

No 25/294 (DA 22/7811 MOD 1) granted on the 13 May  
2025 in respect to DA 22/7811


Signed M D'souza

Sheet No 17 of 31

2

Stair 2 Section

1 : 25

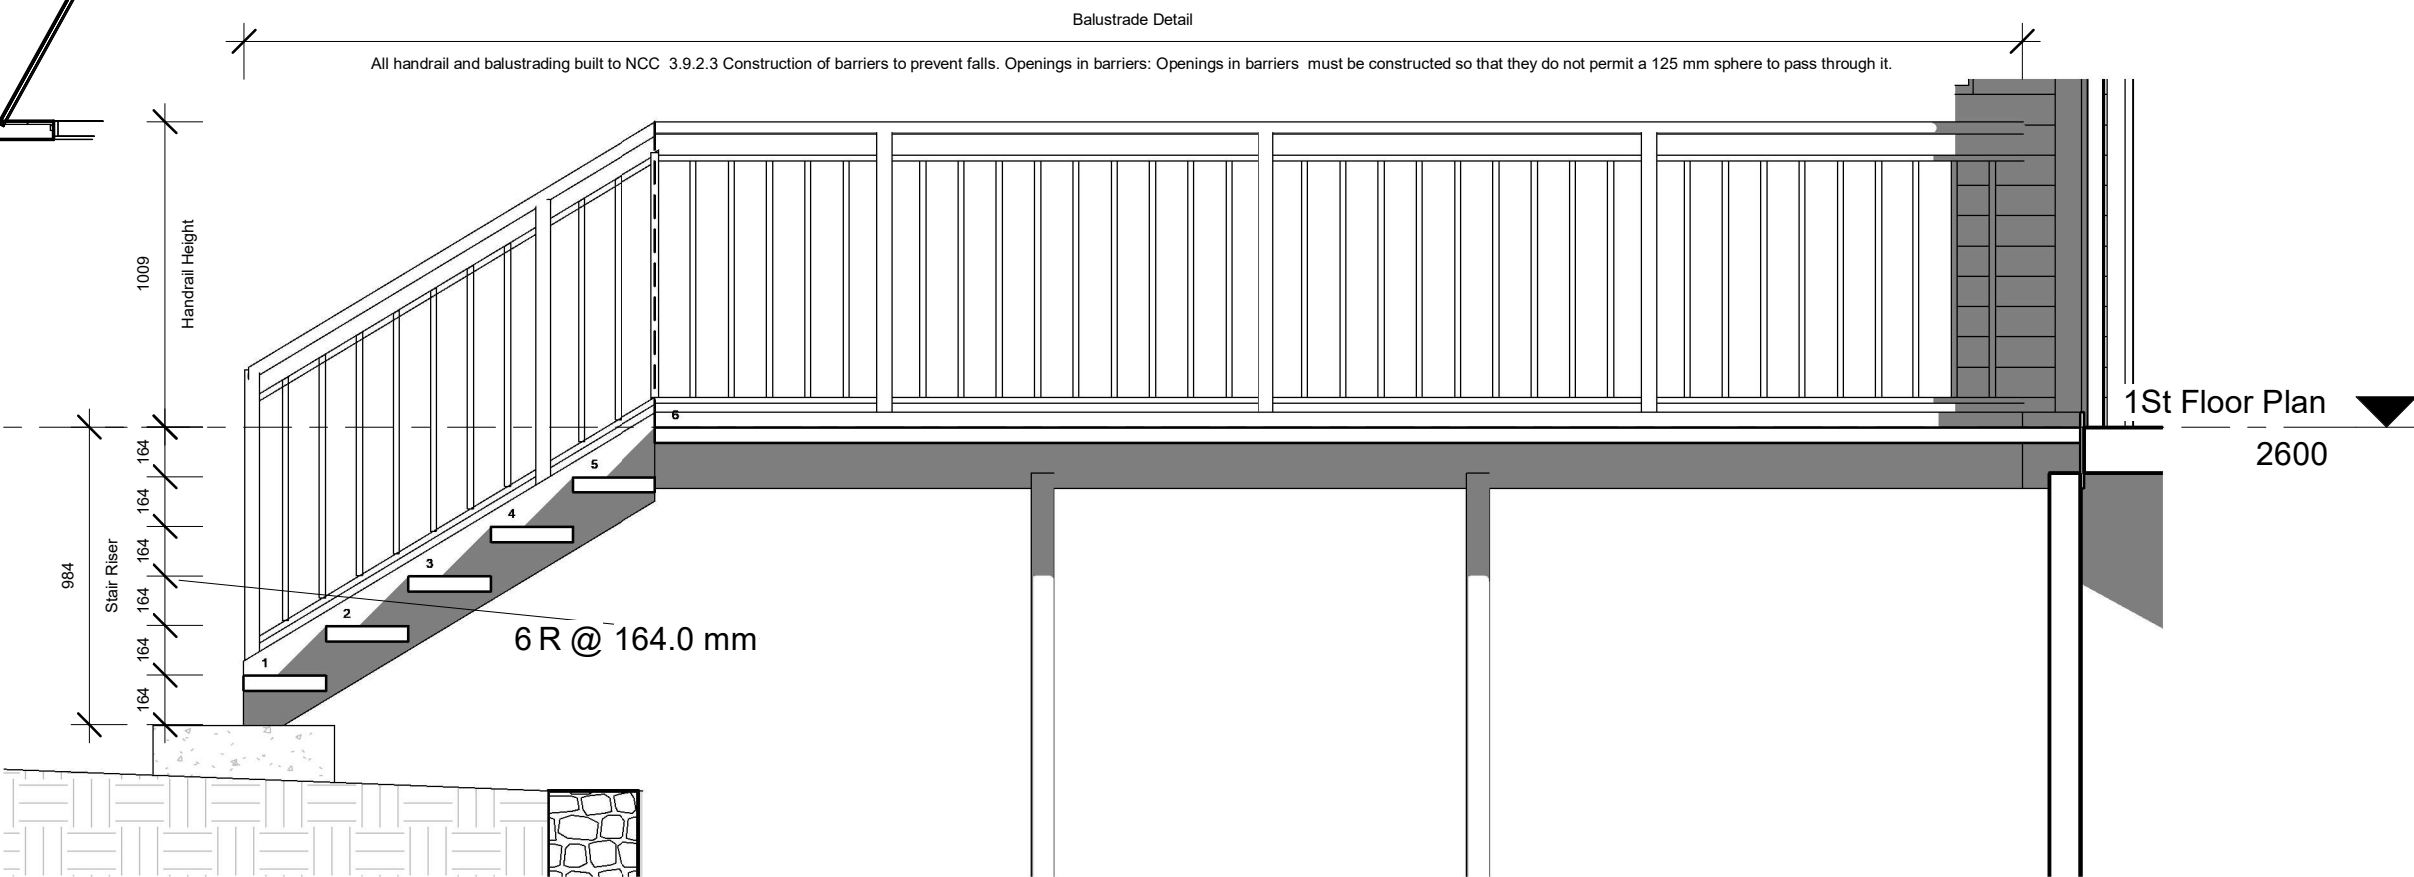

Amendments			
Issue	Date	Detail	Sheets
A	19.09.2023	DA/CC	A00- A11
B	24.08.2024	DA MOD	A12/A13

Project Address:1//DP1195135  
The Lodge 13 Plum Rd  
Kosciusko National Park NSW 2627

Sheet Name : Replacement Fire stair 2

Note:All design, construction & material to be in accordance with Building Code of Australia(BCA). Building regulations  
& local government plans and policies, current issues of Australian Standards, current manufacturers specification.

Project Name: Altitude Lodge

Sheet No: A13

Scale: As indicated

Issue Date: 24.08.2024

Project Status:  
DA/Mod

Drawn by :MM  
Checker