




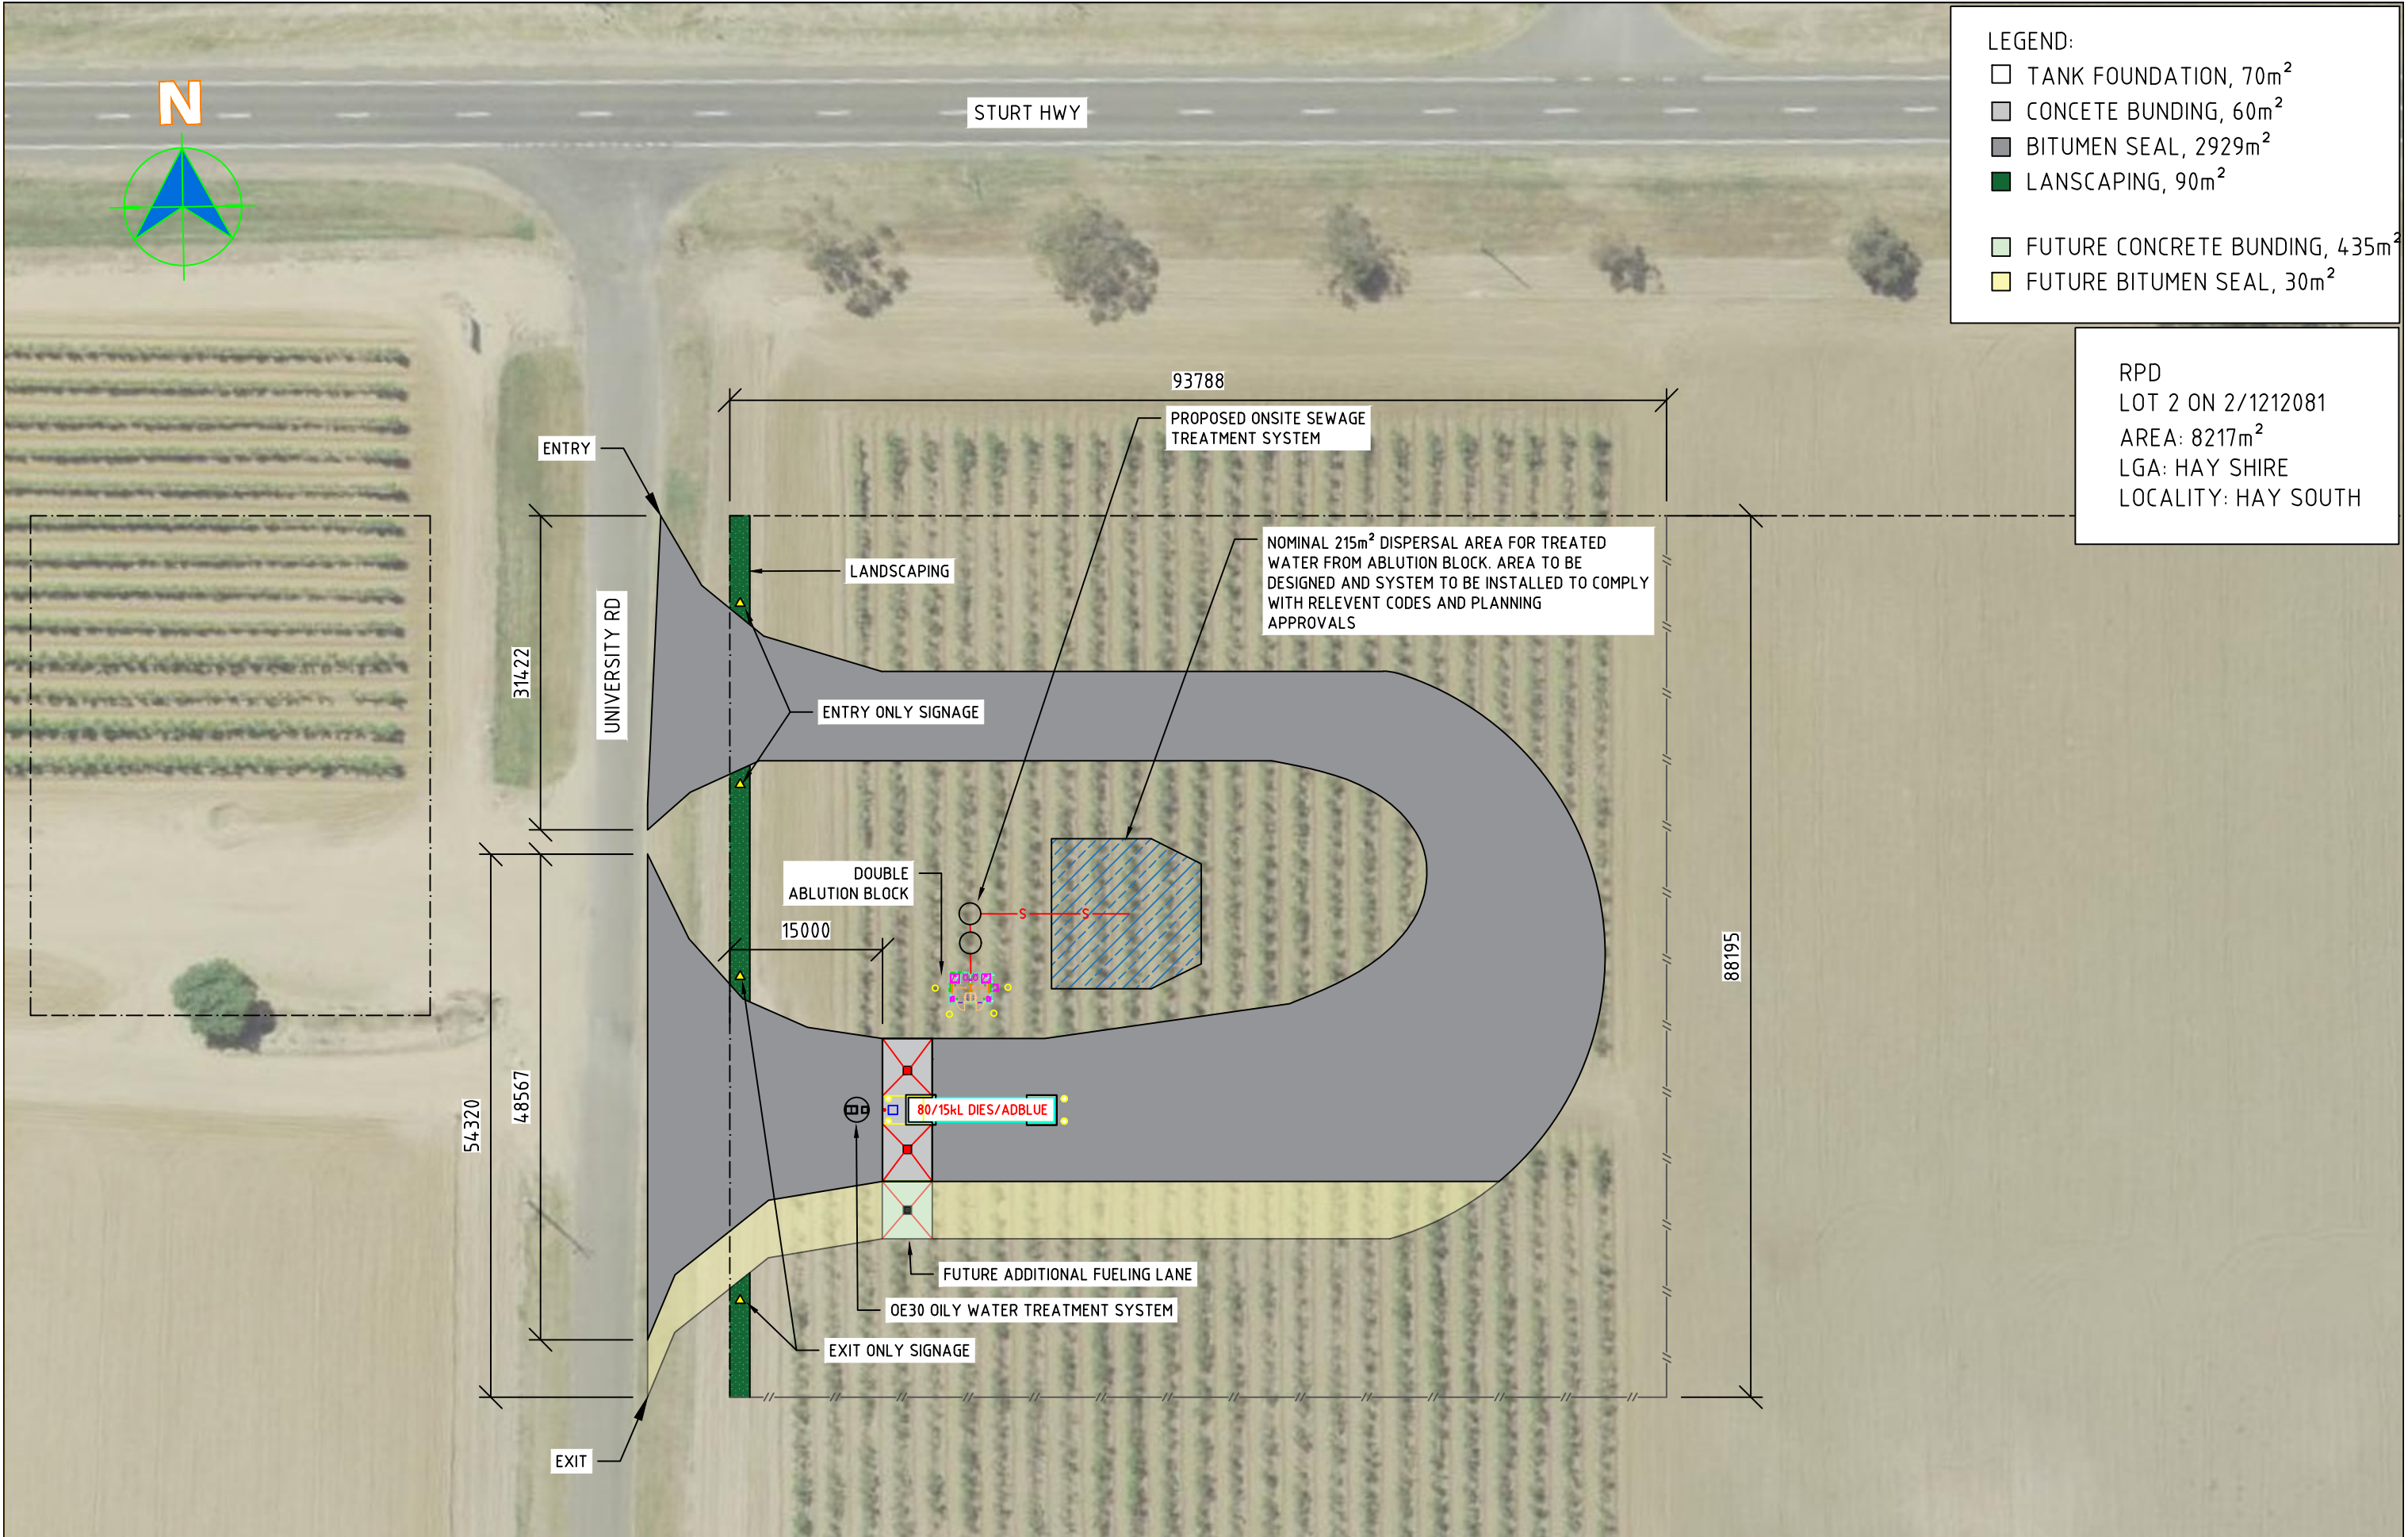


	SCALE BAR	DESCRIPTION	DRAWING TITLE	STATUS			
	 1:4000			DA ISSUE			
				DRAWN LD	DATE CREATED 19.12.2024	DRAWING NO. 2023HA-001	REV D
	A1 SCALE 1:250			A3 SCALE 1:500	SHEET		
		IOR UNMANNED DIESEL STOP 310 MOAMA STREET HAY SOUTH NSW 2711 AUSTRALIA	LOCALITY				

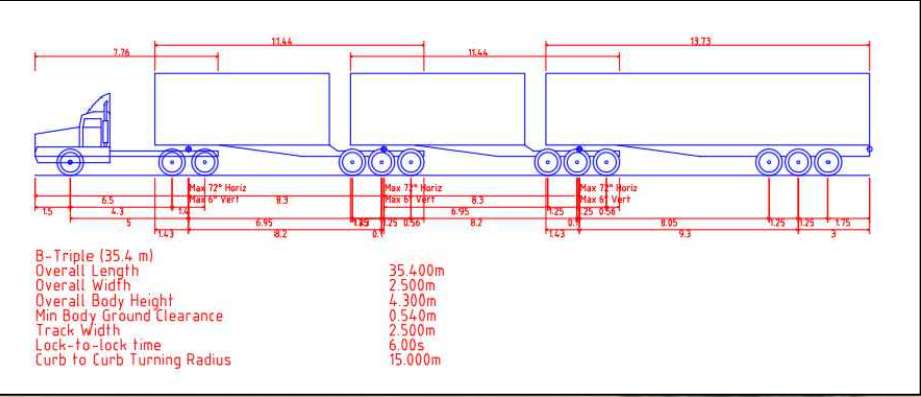

	SCALE BAR	DESCRIPTION	DRAWING TITLE	STATUS			
				DA ISSUE			
	1:600			DRAWN LD	DATE CREATED	DRAWING NO.	REV D
					19.12.2024	2023HA-002	
A1 SCALE 1:250		A3 SCALE 1:500		SHEET			

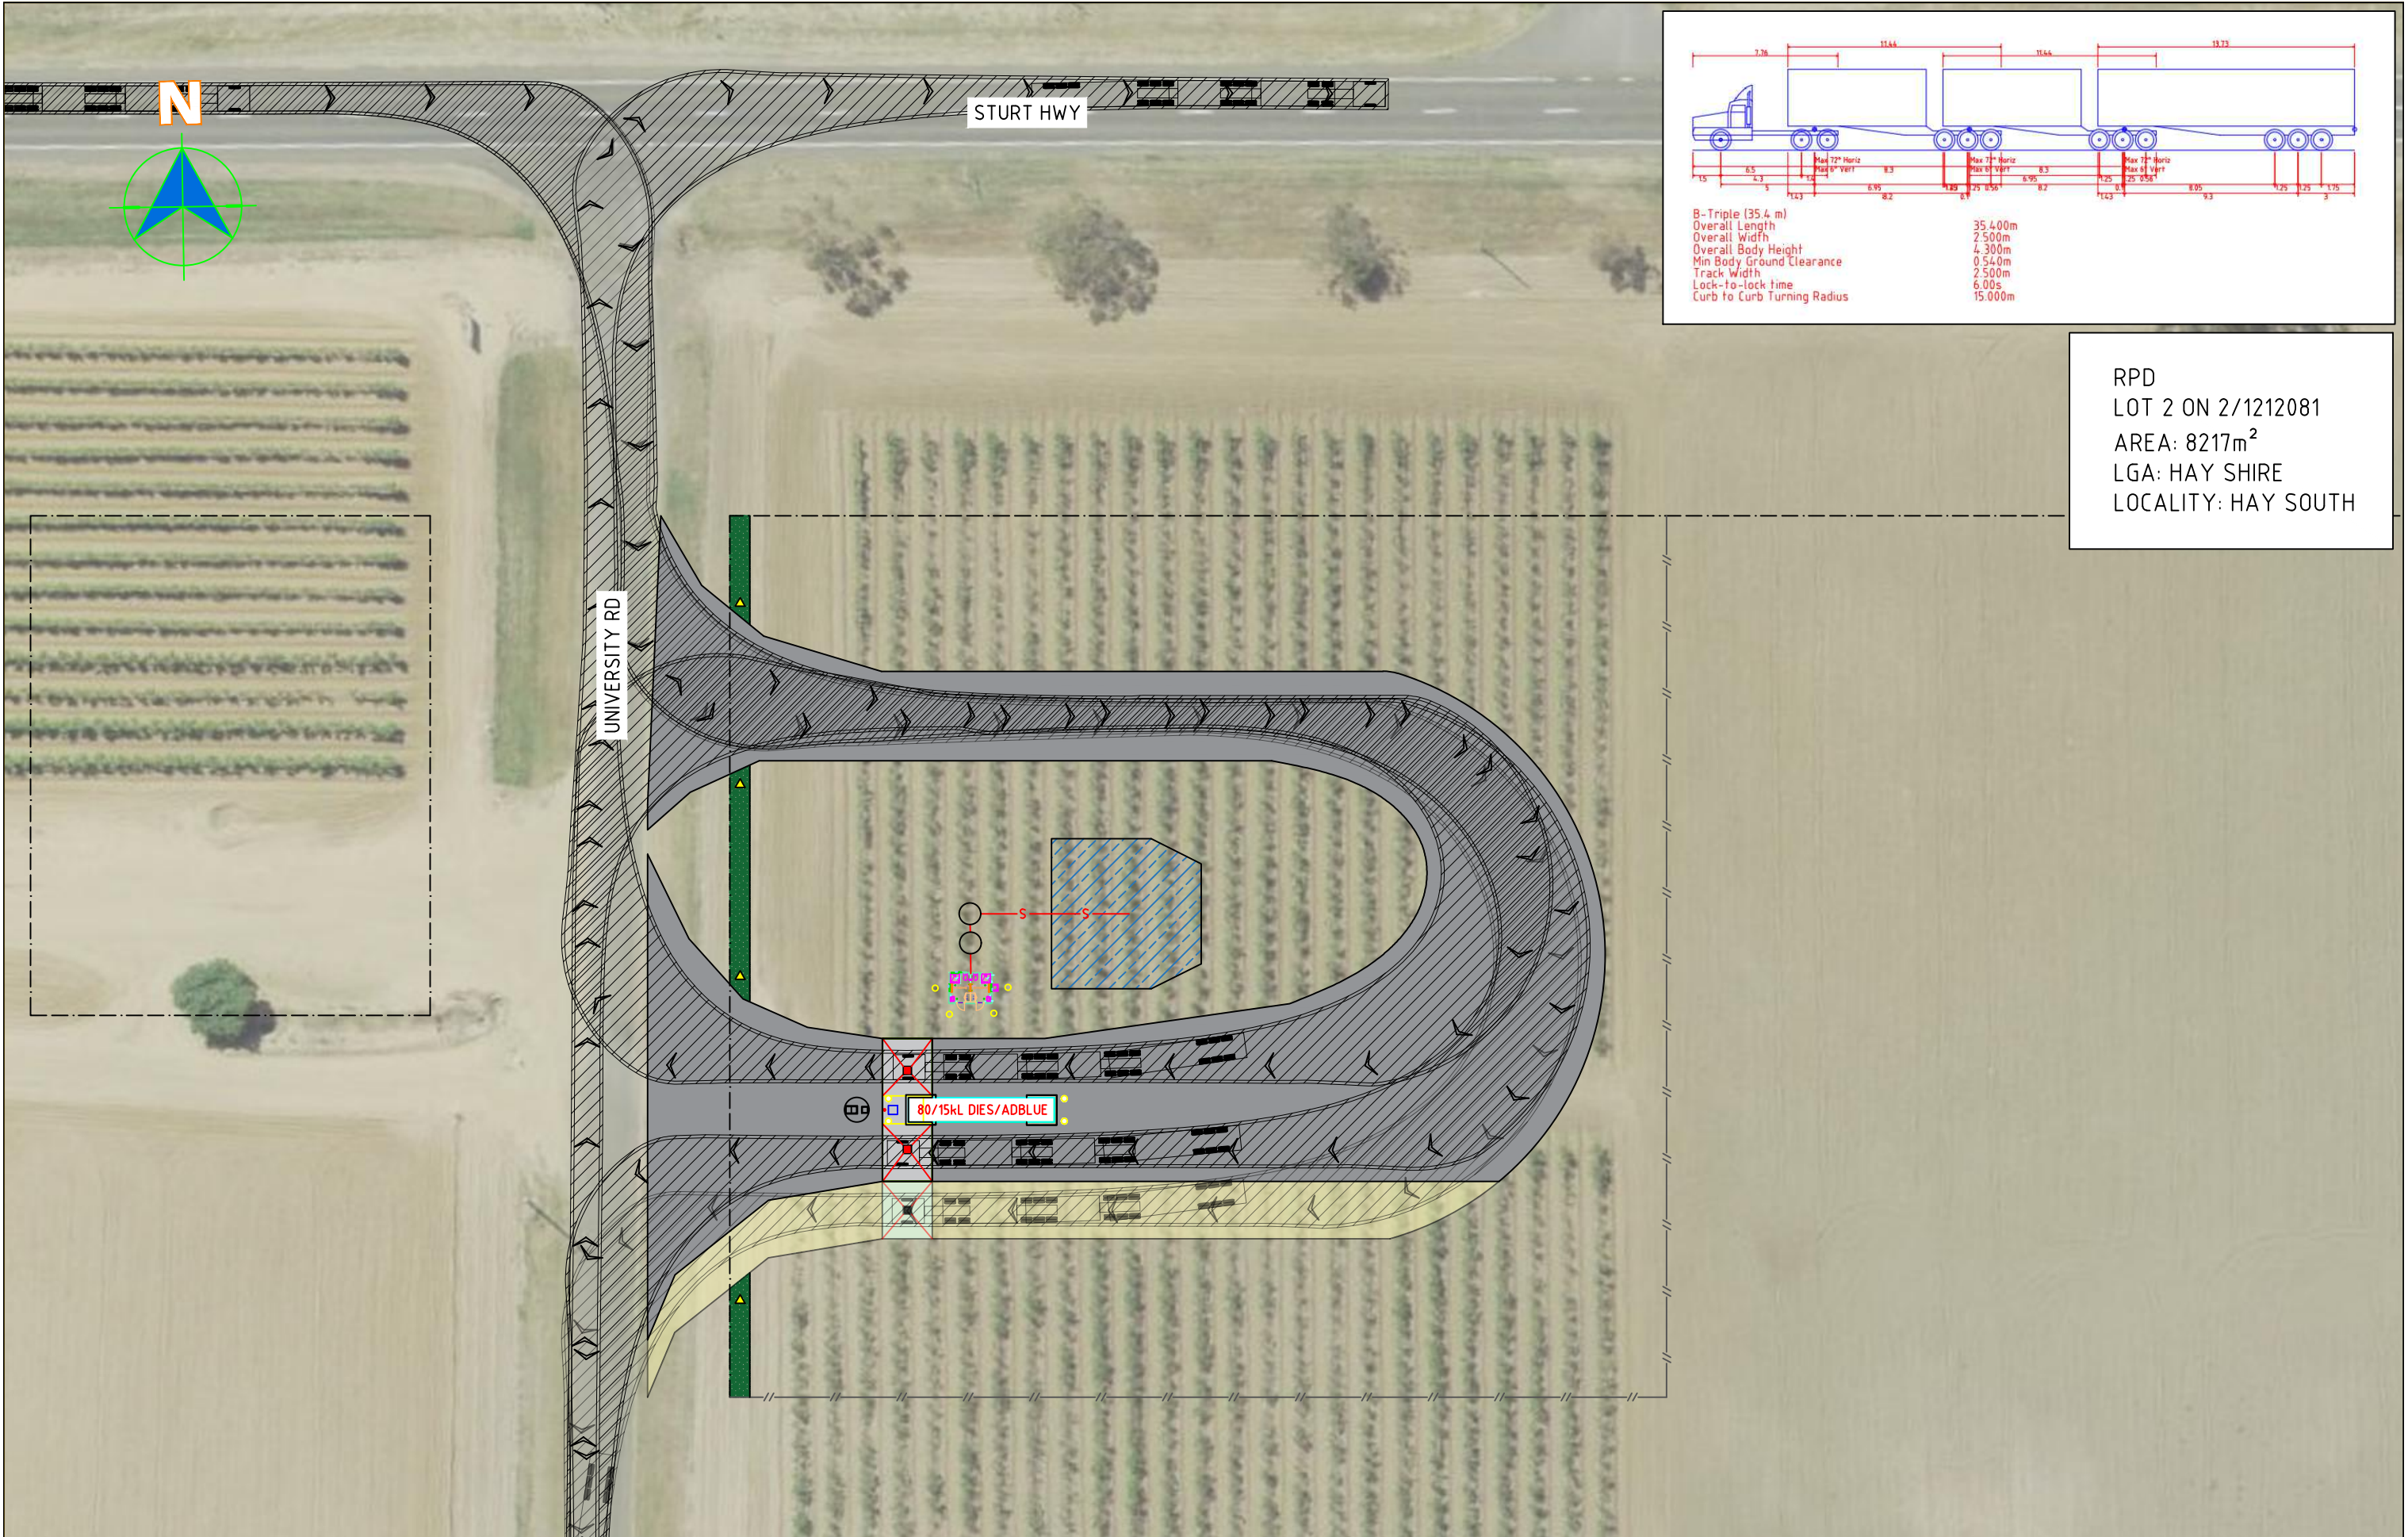

RPD
LOT 2 ON 2/1212081
AREA: 8217m²
LGA: HAY SHIRE
LOCALITY: HAY SOUTH

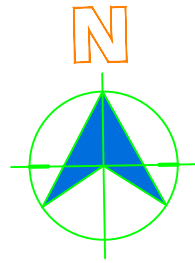

RPD
LOT 2 ON 2/1212081
AREA: 8217m²
LGA: HAY SHIRE
LOCALITY: HAY SOUTH

CONCRETE BUNDING

FALL
FALL
FALL
FALL

TANK PLINTH

OE30 OILY WATER SYSTEM

TANK PLINTH

80/15kL DIES/ADBLUE

FALL
FALL
FALL
FALL

FUTURE CONCRETE BUNDING

FALL
FALL
FALL
FALL

IOR

SCALE BAR

0 1 2 3 4 5m
1:100

DESCRIPTION

IOR UNMANNED DIESEL STOP
310 MOAMA STREET
HAY SOUTH NSW 2711 AUSTRALIA

DRAWING TITLE

FUEL DISPENSING AREA

STATUS

DA ISSUE

DRAWN
LD

DATE CREATED
19.12.2024

DRAWING NO.
2023HA-004


REV
D

A1 SCALE 1:250

A3 SCALE 1:500


SHEET

RPD
LOT 2 ON 2/1212081
AREA: 8217m²
LGA: HAY SHIRE
LOCALITY: HAY SOUTH

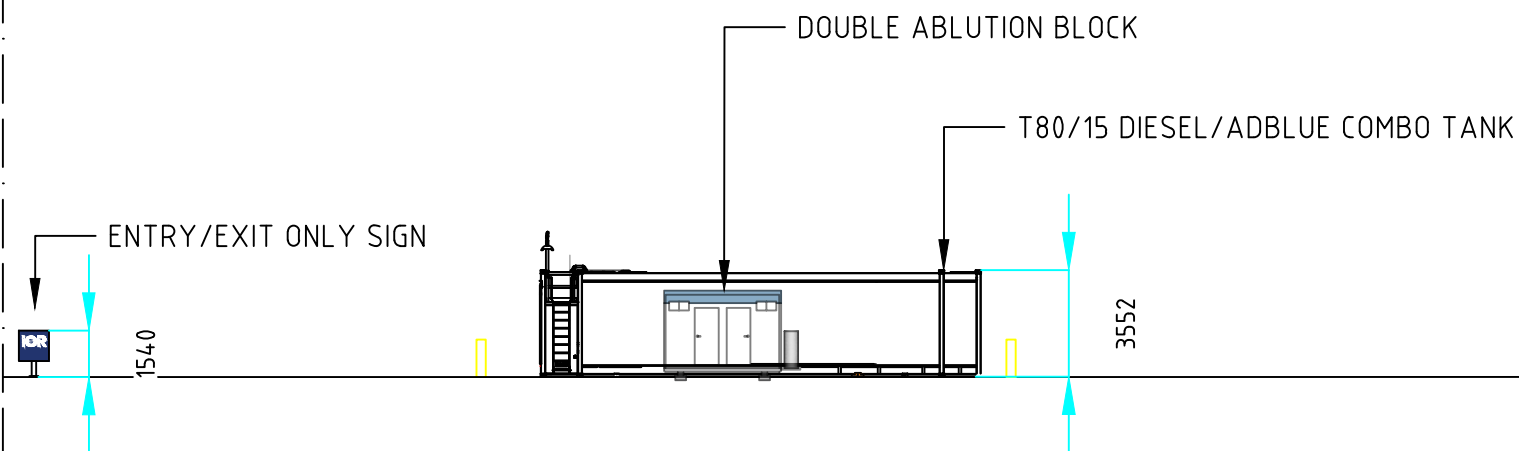

	SCALE BAR	DESCRIPTION IOR UNMANNED DIESEL STOP 310 MOAMA STREET HAY SOUTH NSW 2711 AUSTRALIA	DRAWING TITLE ELEVATION SOUTH TO NORTH	STATUS DA ISSUE			
				DRAWN LD	DATE CREATED 19.12.2024	DRAWING NO. 2023HA-005	REV D
				A1 SCALE 1:250		A3 SCALE 1:500	SHEET

RPD
LOT 2 ON 2/1212081
AREA: 8217m²
LGA: HAY SHIRE
LOCALITY: HAY SOUTH

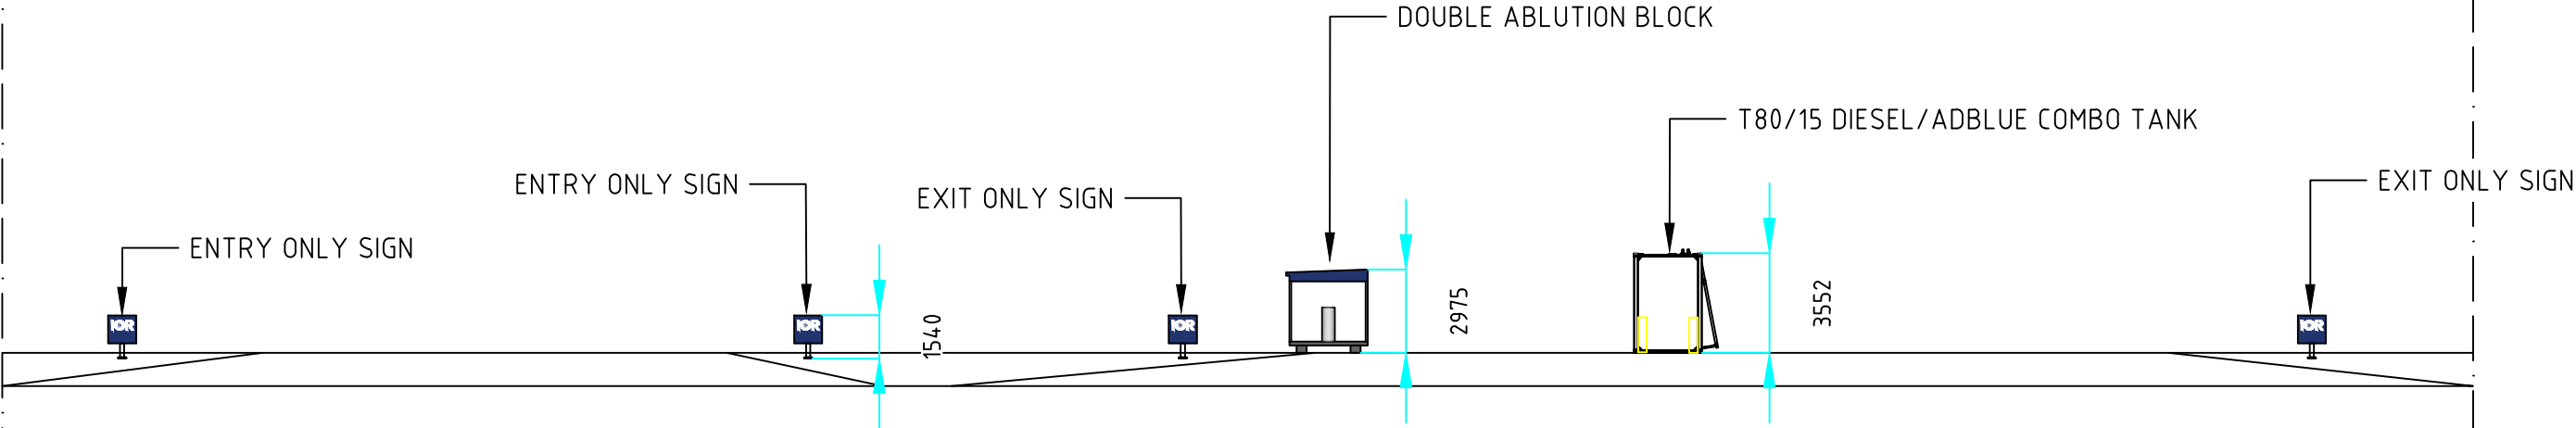

A
ELEVATION WEST TO EAST
1:250

	SCALE BAR	DESCRIPTION IOR UNMANNED DIESEL STOP 310 MOAMA STREET HAY SOUTH NSW 2711 AUSTRALIA	DRAWING TITLE ELEVATION WEST TO EAST	STATUS DA ISSUE			
				DRAWN LD	DATE CREATED 19.12.2024	DRAWING NO. 2023HA-006	REV D
				A1 SCALE 1:250		A3 SCALE 1:500	SHEET