



PROJECT: IOR Petroleum Generic Site Signage	JOB NUMBE	DB NUMBER: CONCEPTS		DRAWN		DATE	REVISION	CLIENT APPROVAL	PROJECT MANAGER	
FILE NAME: IOR Petroleum Generic Site Signage.ai	CLIENT :	IOR Petroleum	NO: 16/21 BY:		NO	DRAWN: 22/07/19	NUMBER: 07			
FILE PATH: S:\CLIENTS\IOR Petroleum\Generic\Drawings\Design			•	SHEET SIZE	A3	SHEET UNITS MM	SHEET SCALE NTS	NOT FOR COI	NSTRUCTION	

SIGN NAME: TRIANGLE ENTRY (ILLUMINATED)

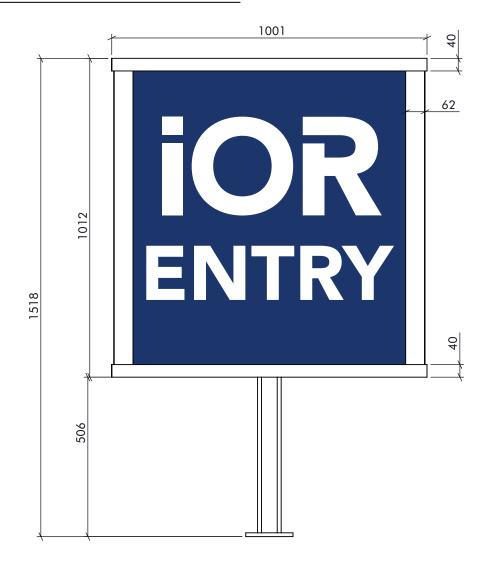

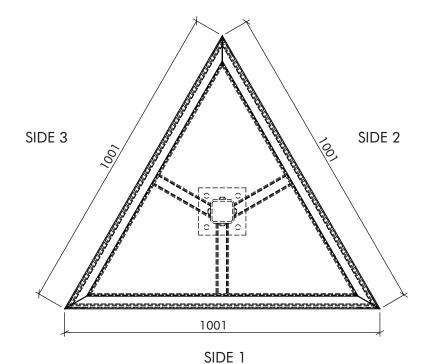









COLOURS:

PMS 288C **OPAL FACE PANEL**

PMS 485C


CONSTRUCTION DETAILS: ENTRY/EXIT SIGNS


3 SIDED


40x40 shs frame with acm fitted to face of sign area. Opal polycarb face panels decorated with vinyl cut text. MAIN Leg is 75x75mm steel with baseplate

PROJECT: IOR Petroleum Generic Site Signage	JOB NUMBER:	CONCEPTS	PAGE	DRAWN		DATE	REVISION	ı	CLIENT APPROVAL	PROJECT MANAGER
FILE NAME: IOR Petroleum Generic Site Signage.ai	CLIENT :	IOR Petroleum		BY:	NO	DATE DRAWN: 22/07/19	REVISION NUMBER: 07			
FILE PATH: S:\CLIENTS\IOR Petroleum\Generic\Drawings\Design				SHEET SIZE	A3	SHEET UNITS MM	SHEET SCALE	NTS	NOT FOR CONSTRUCTION	



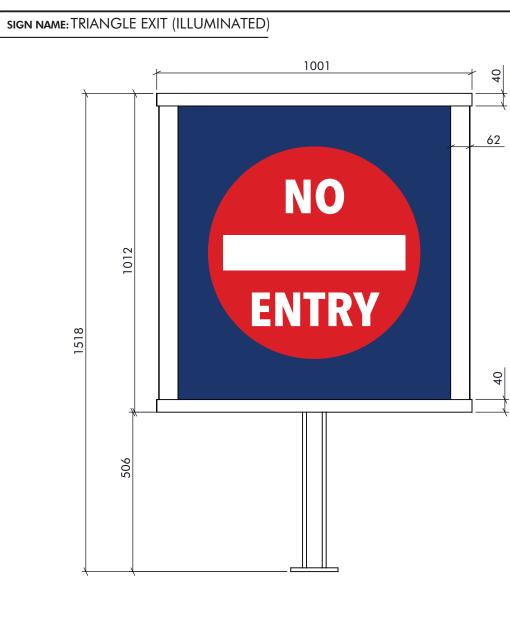

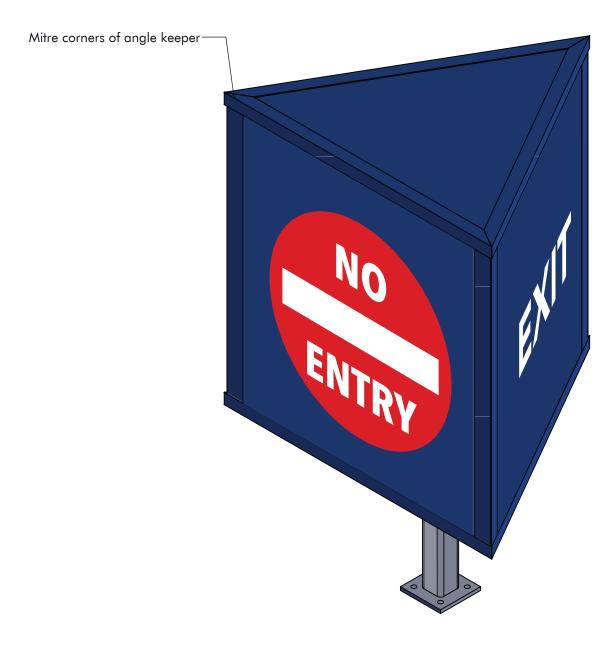

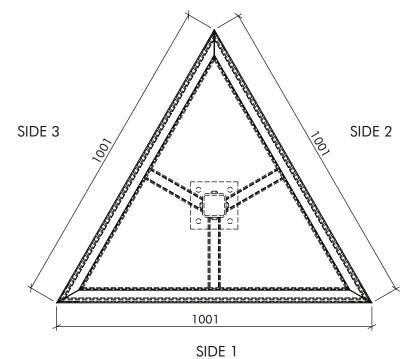







COLOURS:

PMS 288C

OPAL FACE PANEL

PMS 485C

CONSTRUCTION DETAILS:

ENTRY/EXIT SIGNS 3 SIDED

40x40 shs frame with acm fitted to face of sign area.
Opal polycarb face panels decorated with vinyl cut text.
MAIN Leg is 75x75mm steel with baseplate

PROJECT: IOR Petroleum Generic Site Signage	JOB NUMBER:	CONCEPTS	PAGE 07/21	PAGE	DRAWN	1	DATE	REVISION	CLIENT APPROVAL	PROJECT MANAGER
FILE NAME: IOR Petroleum Generic Site Signage.ai	CLIENT :	IOR Petroleum		BY:	: NO	DRAWN: 22/07/19	NUMBER: 07			
FILE PATH: S:\CLIENTS\IOR Petroleum\Generic\Drawings\Design	LIENTS\IOR Petroleum\Generic\Drawings\Design		•	SHEET SIZE	A3	SHEET UNITS MM	SHEET SCALE NTS	NOT FOR COI	NSTRUCTION	

