


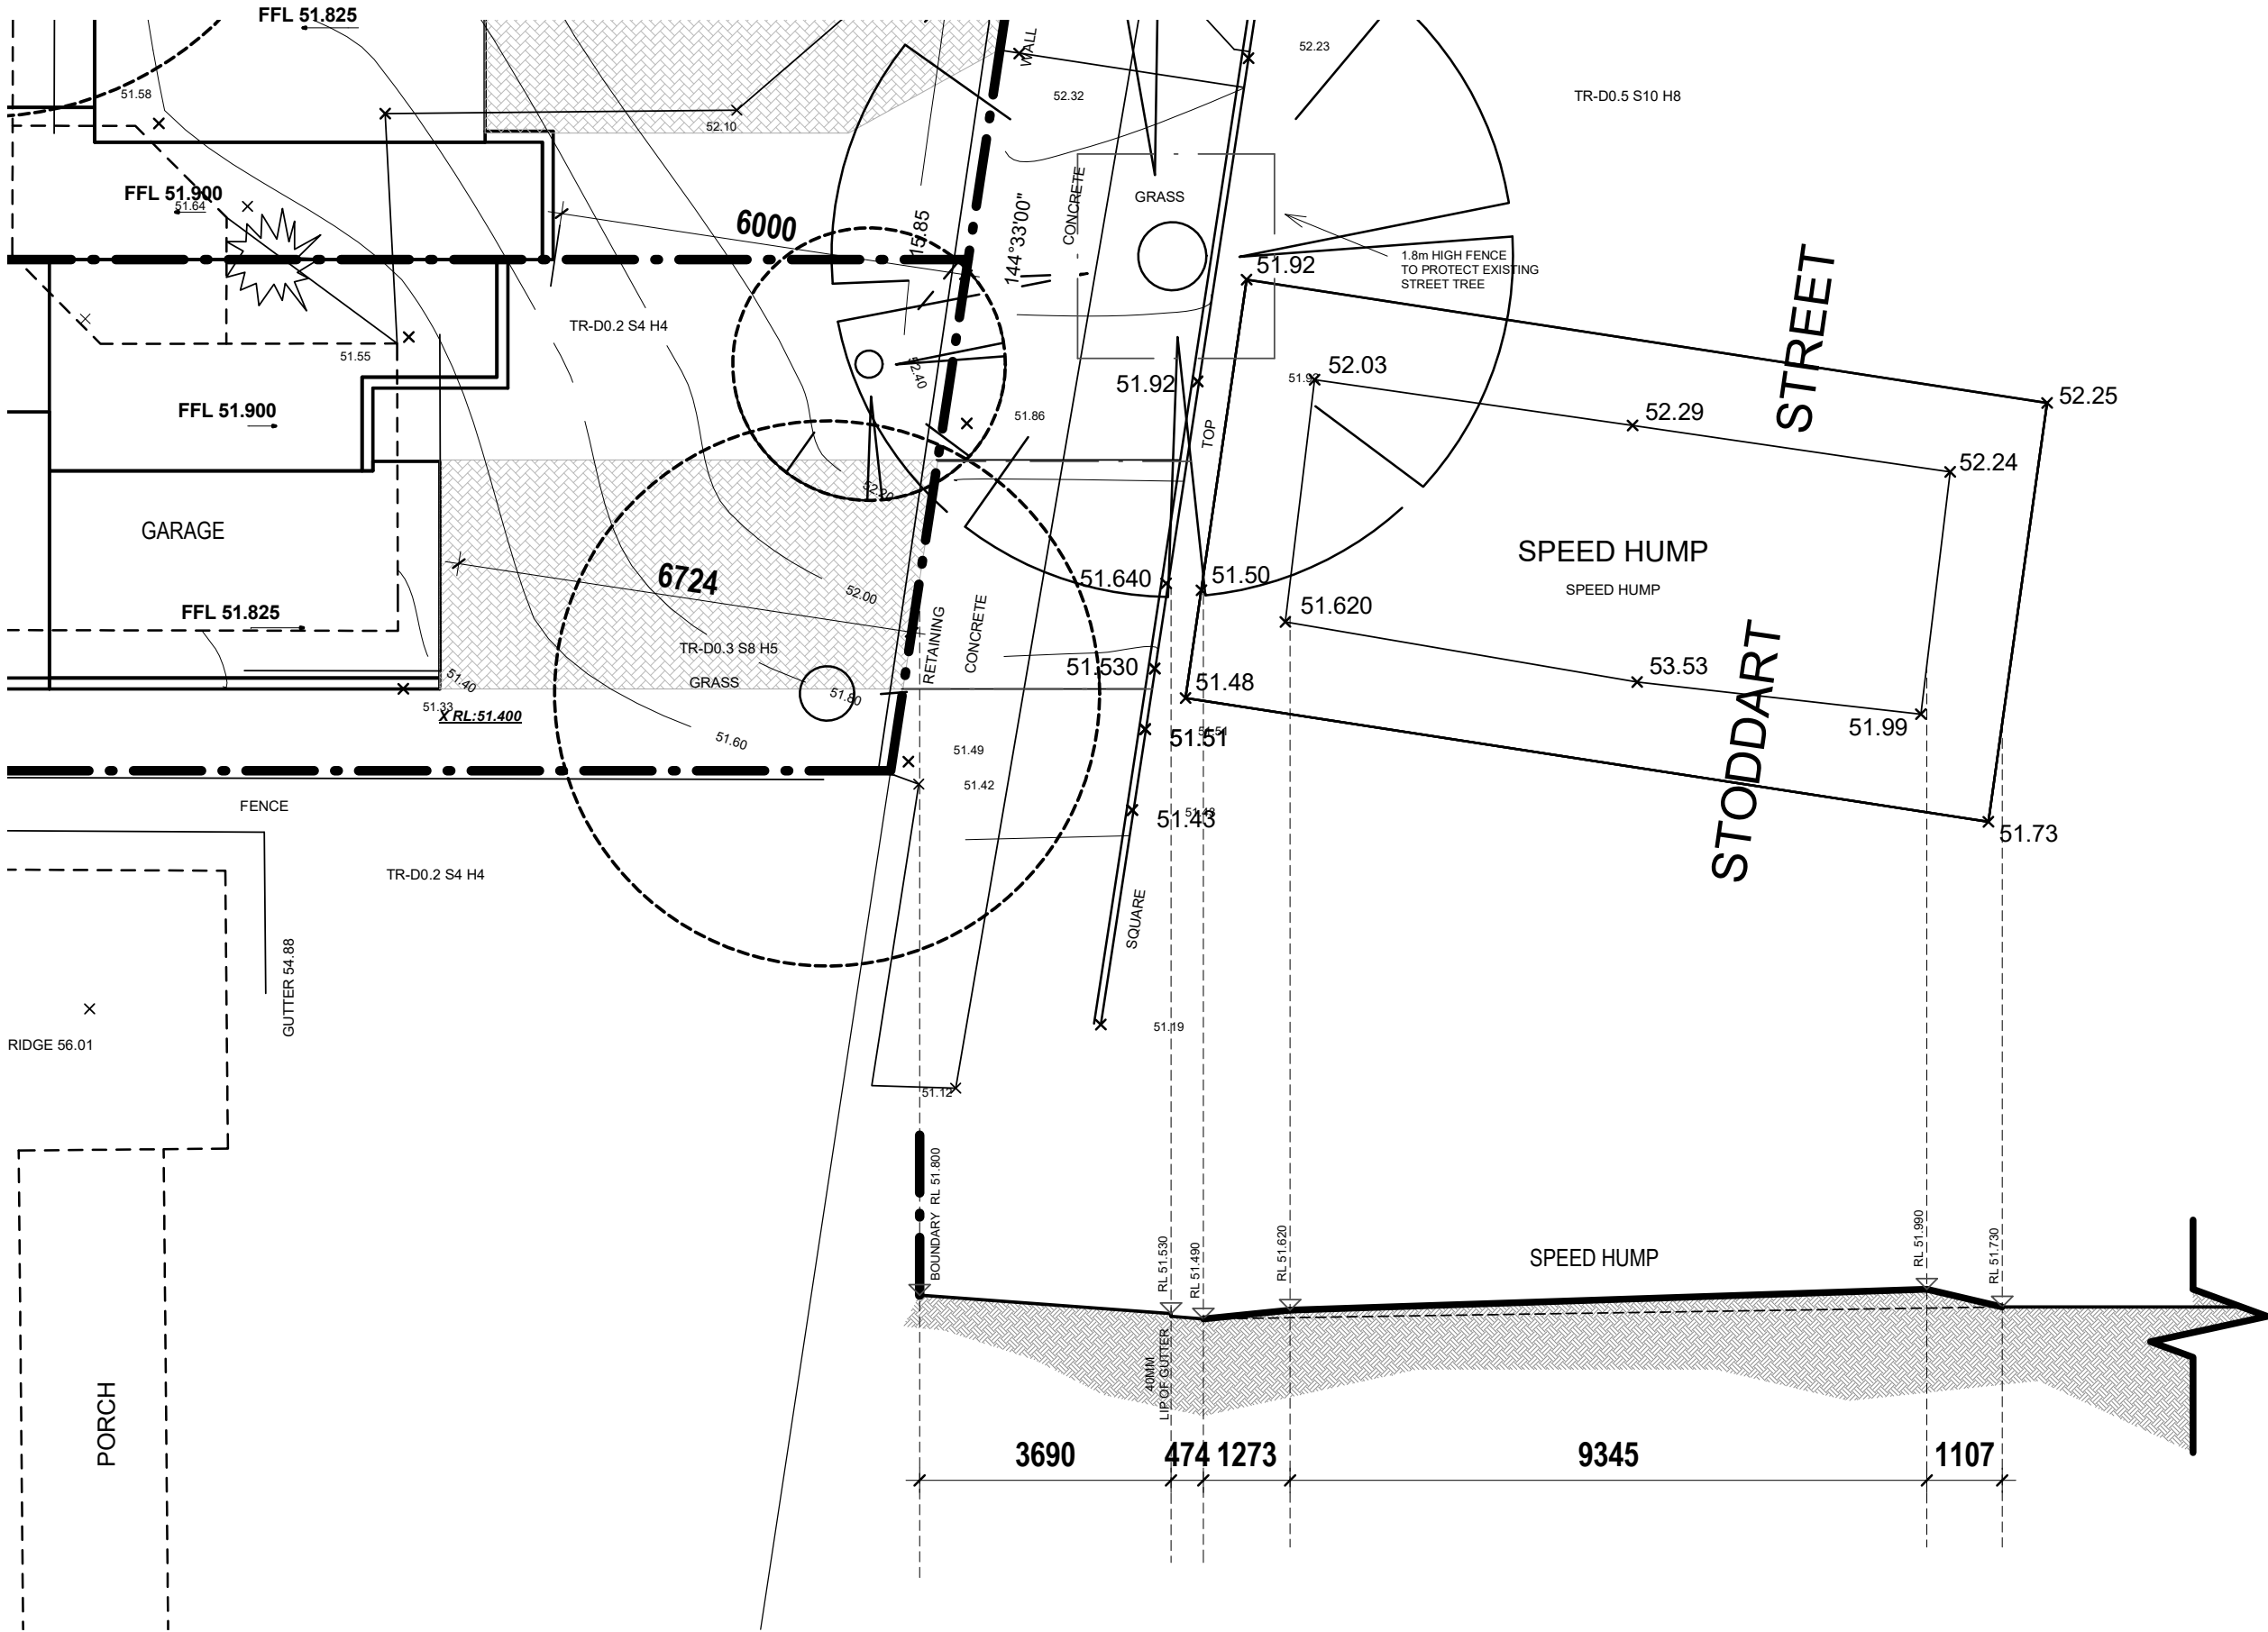


GENERAL NOTES
Do not scale drawings use figured dimensions only. Check & verify dimension & levels prior to the commencement of any work. All discrepancies to be reported to the drafting office

COPYRIGHT: Pinnacle Designs Solutions Pty Limited is the legal and beneficial owner of the copyright in this plan and no part of this plan may be reproduced. Unauthorised use, copy, amendment or adaption will be prosecuted.

LOCATION: C:\Users\User\Dropbox\JOB FILES\PINNACLE DESIGNS SOLUTIONS PTY LIMITED\JOBS COMPLETE\126 - FADI ROASELANDS\REVIT FILE\PARAPET - ROASELANDS - REV 2.rvt

Proposed Residence

Client : MR AND MRS BECHARA
Lot No : 5, No.49 STODDART STREET
Suburb : ROSELANDS
Council : CB-CITY

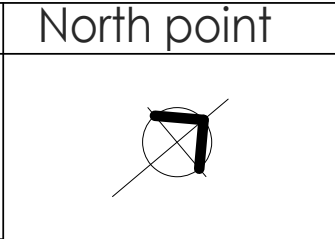

Project Details

Design: CUSTOM DUAL OCCUPANCY
Facade: CUSTOM
Edition: DESIGNER
PLOT DATE: 23/12/2024 3:58:09 PM

DRAWN BY:	DATE:	JOB NO:
MC	26.10.2020	126
SHEET TITLE:	SHEET NO:	
SPEED HUMP SECTION	32 / 32	
SCALE @ A3:	FINAL PLAN ISSUE:	FINAL PLAN DATE:
1 : 100	F	02.10.23

-PDS

Pinnacle Designs Solutions
www.pinnaclesolutions.com.au
02 9789 3937 | info@pinnaclesolutions.com.au
1/585 Canterbury Road, Belmore, NSW, 2192