



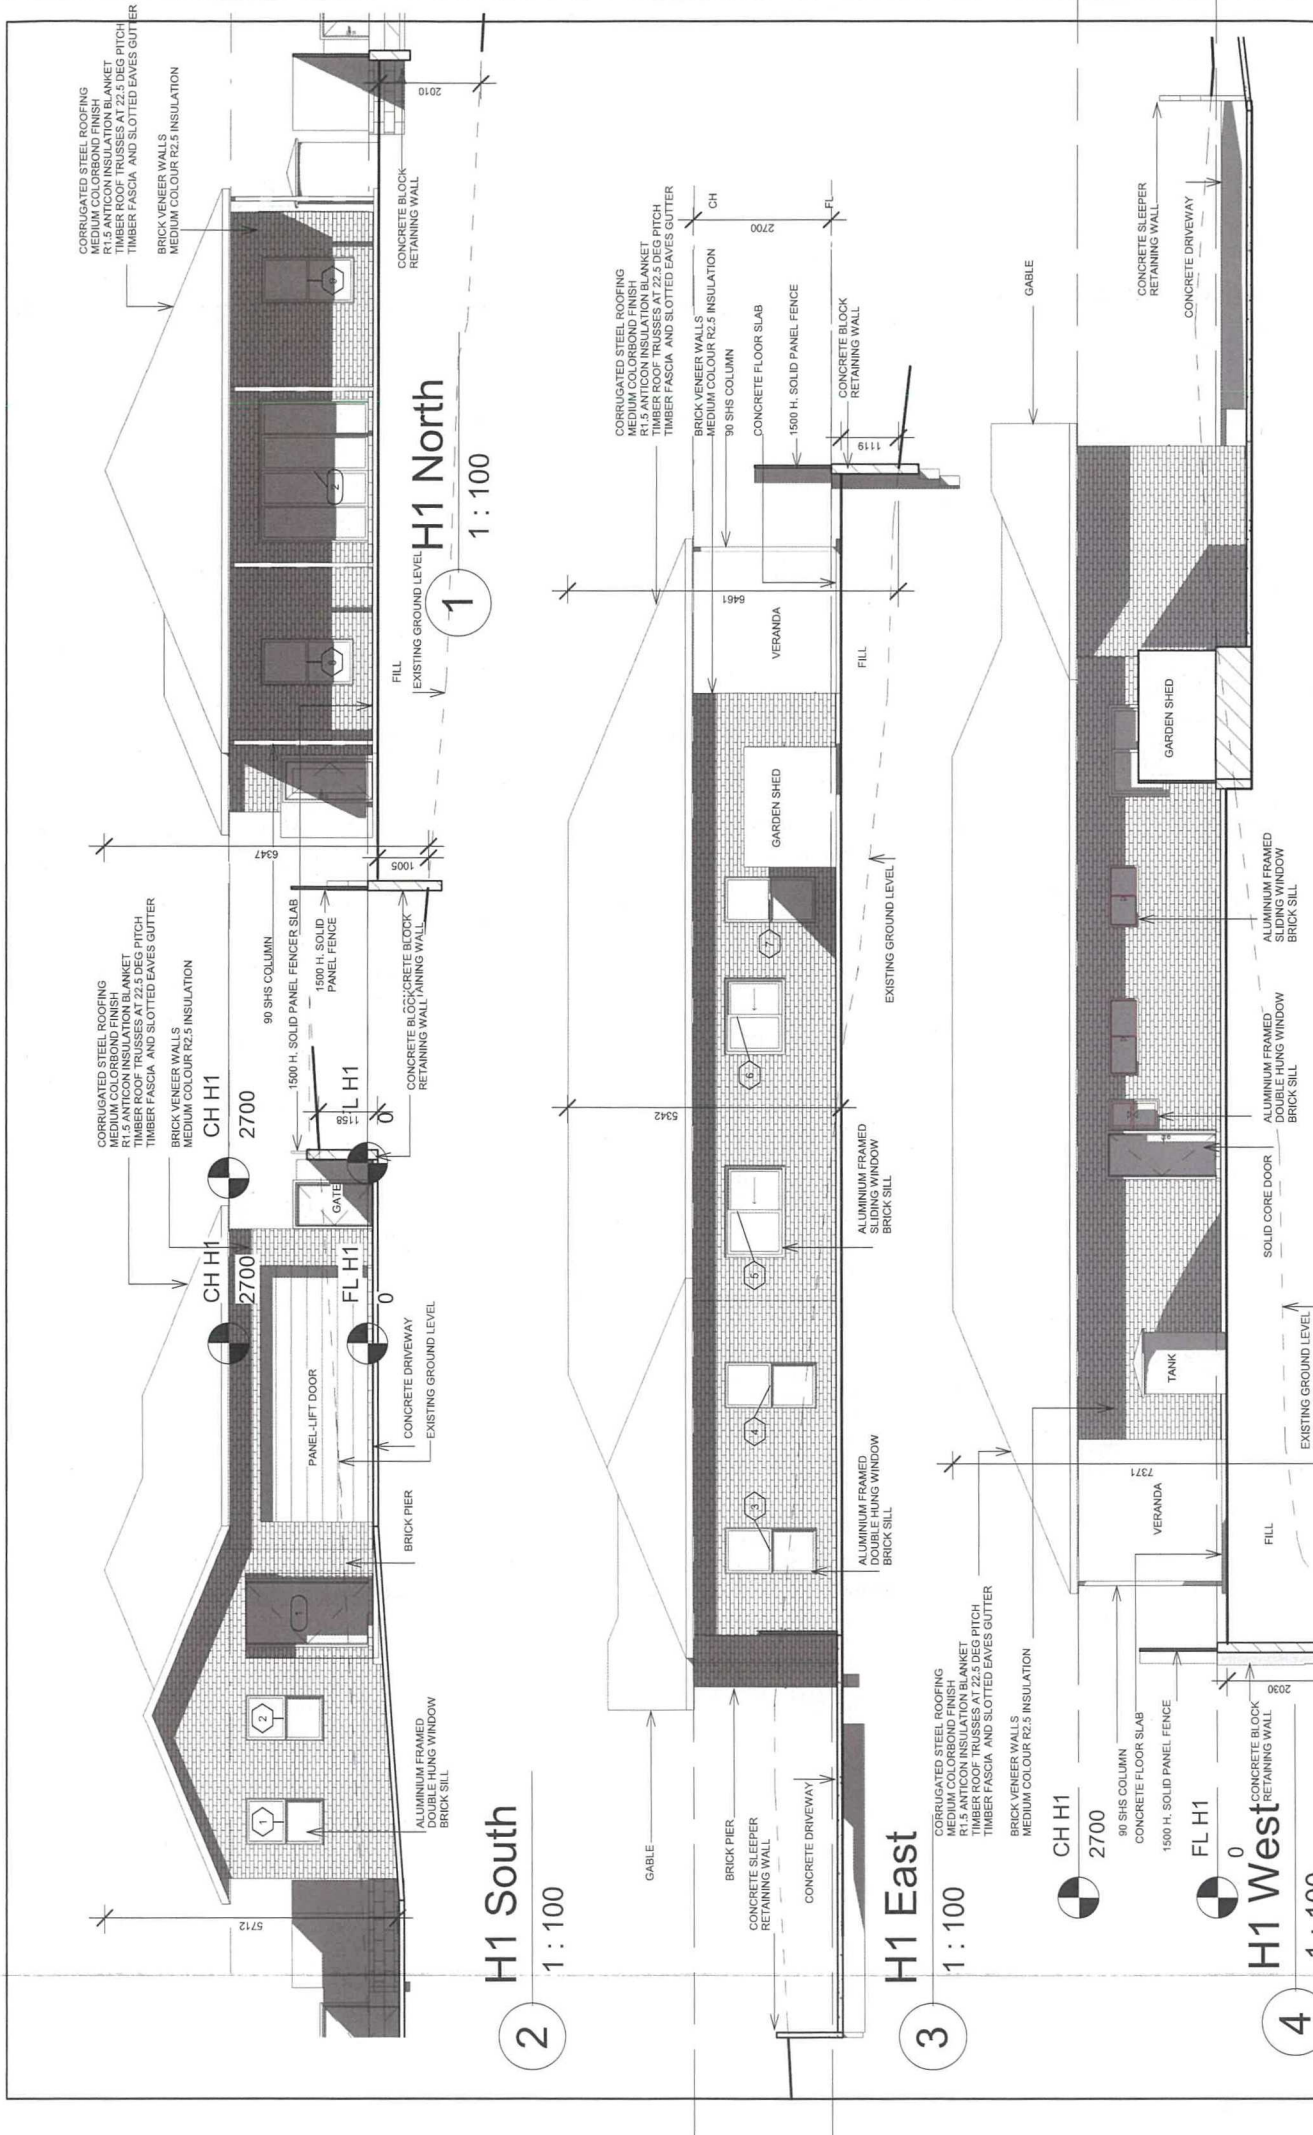

DATE		AMENDMENT		No.	DO NOT SCALE DRAWINGS WALL THICKNESS IS NOMINAL EXECUTE WORK IN ACCORDANCE WITH REQUIREMENTS OF THE N.C.C. AUSTRALIAN STANDARDS, LOCAL COUNCILS AND ALL RELEVANT AUTHORITIES CONFIRM ALL DIMENSIONS ON SITE	ARCHITECT KIM MURRAY ARCHITECT NSW REG No. 5800 17 HOADS ROAD, BENDICK MURRELL NSW 2803 mob. 0401 390 714	CLIENT NAME	PROJECT Multi Dwelling Development 20 Briggs Street Young NSW 2594	House One Elevations	Project number 24-754				Drawing Number		Revision No.
														05		
														Author	Checker	
														1 : 100		
														18.12.24		
														Date		
														24-754		
														Project number		



	DATE	AMENDMENT	No.
DO NOT SCALE DRAWINGS WALL THICKNESS IS NOMINAL EXECUTE WORK IN ACCORDANCE WITH REQUIREMENTS OF THE N.C.C. BEHOLDERS ROAD, BELLINGHAM LOCAL COUNCILS AND ALL RELEVANT AUTHORITIES CONFORM ALL DIMENSIONS ON SITE			
ARCHITECT KIM MURRAY ARCHITECT NSW REG NO. 58000 ROADS ROAD, BELLINGHAM NSW 2903 mob. 0407 390 714			
CLIENT NAME PROJECT Multi Dwelling Development 20 Briggs Street Young NSW 2594			
House Two Elevations			
Project number 24-754			
Date 18.12.24			
Drawn by Author			
Checked by Checker			
Scale 1 : 100			
Revision No.			
DRAWING NUMBER 06			

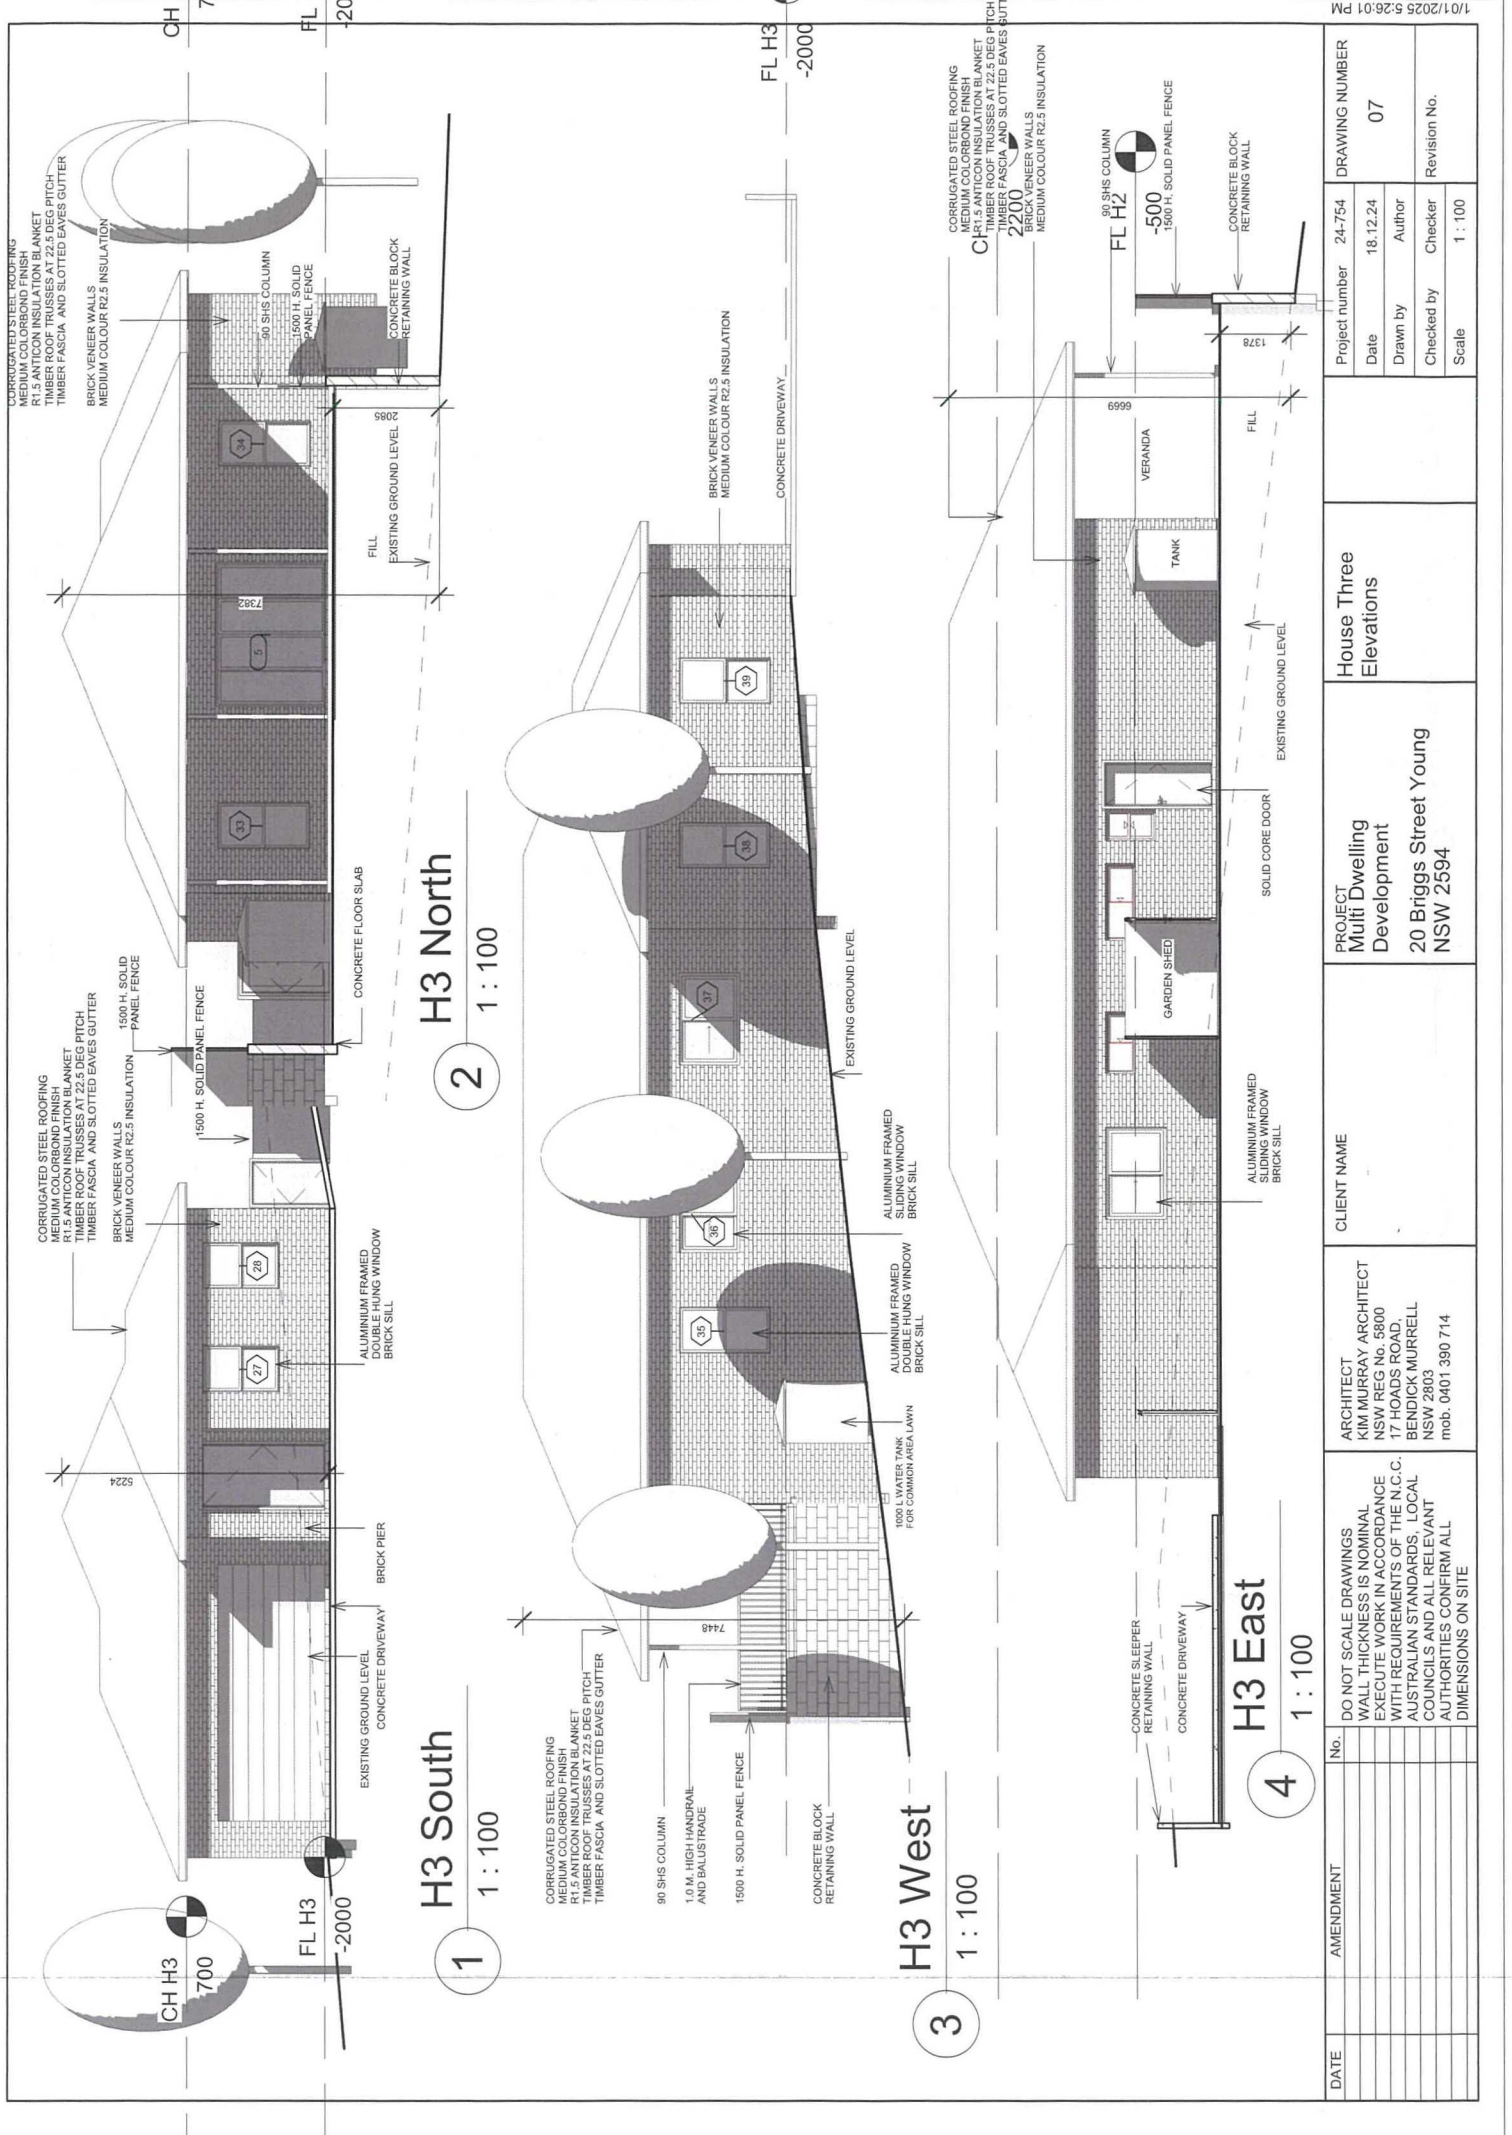

DATE	AMENDMENT	No.	DO NOT SCALE DRAWINGS WALL THICKNESS IS NOMINAL EXECUTE WORK IN ACCORDANCE WITH REQUIREMENTS OF THE N.C.C. AUSTRALIAN STANDARDS, LOCAL COUNCILS AND ALL RELEVANT AUTHORITIES CONFIRM ALL DIMENSIONS ON SITE	ARCHITECT KIM MURRAY ARCHITECT NSW REG No. 5800 17 HOADS ROAD, BENDICK MURRELL NSW 2803 mob. 0401 390 714	CLIENT NAME	PROJECT Multi Dwelling Development 20 Briggs Street Young NSW 2594	House Three Elevations	Project number 24-754	DRAWING NUMBER 07	Revision No.
								Date 18.12.24	Author	Checker
								Checked by	Scale 1 : 100	