
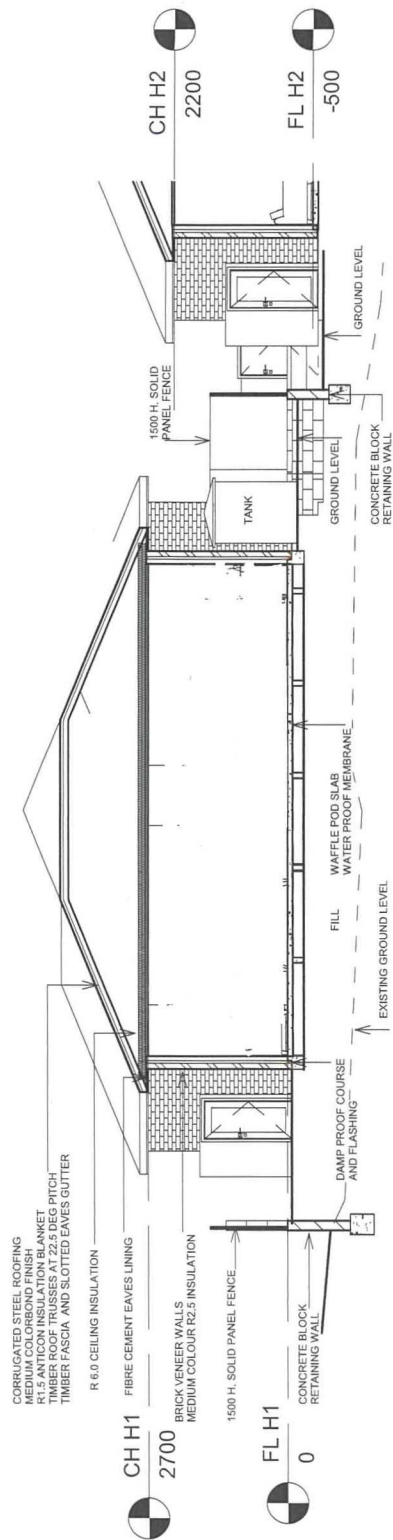


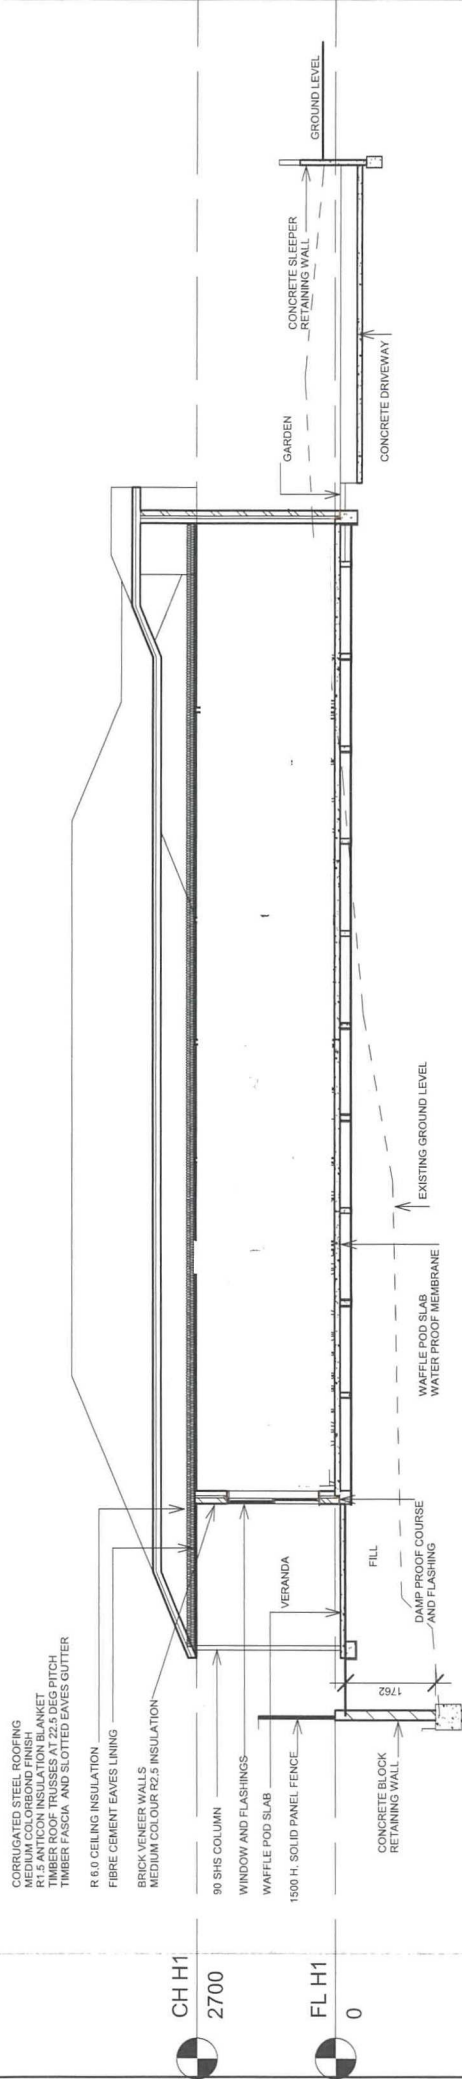

CORRUGATED STEEL ROOFING
MEDIUM COLORBOND FINISH
R1.5 ANTICON INSULATION BLANKET
TIMBER ROOF TRUSSES AT 22.5 DEG PITCH
TIMBER FASCIA AND SLOTTED EAVES GUTTER
R 6.0 CEILING INSULATION
FIBRE CEMENT EAVES LINING
BRICK VENEER WALLS
MEDIUM COLOUR R2.5 INSULATION

90 SHS COLUMN

WINDOW AND FLASHINGS

WAFFLE POD SLAB

1500 H. SOLID PANEL FENCE

CONCRETE BLOCK
RETAINING WALL

H2 Section 1

1 : 100

CORRUGATED STEEL ROOFING
MEDIUM COLORBOND FINISH
R1.5 ANTICON INSULATION BLANKET
TIMBER ROOF TRUSSES AT 22.5 DEG PITCH
TIMBER FASCIA AND SLOTTED EAVES GUTTER
R 6.0 CEILING INSULATION
FIBRE CEMENT EAVES LINING

BRICK VENEER WALLS
MEDIUM COLOUR R2.5 INSULATION

1500 H. SOLID PANEL FENCE

CONCRETE BLOCK
RETAINING WALL

H2 Section 2

1 : 100

DATE	AMENDMENT	No.

DO NOT SCALE DRAWINGS
WALL THICKNESS IS NOMINAL
EXECUTE WORK IN ACCORDANCE
WITH REQUIREMENTS OF THE N.C.C.
AUSTRALIAN STANDARDS, LOCAL
COUNCILS AND ALL RELEVANT
AUTHORITIES CONFIRM ALL
DIMENSIONS ON SITE

ARCHITECT
KIM MURRAY ARCHITECT
NSW REG No. 5800
17 HOADS ROAD,
BENDICK MURRELL
NSW 2803
mob. 0401 390 714

CLIENT NAME

PROJECT
Multi Dwelling
Development
20 Briggs Street Young
NSW 2594

SECTIONS
HOUSE 2

Project number	24-754	DRAWING NUMBER
Date	18.12.24	09
Drawn by	Author	
Checked by	Checker	
Scale	1 : 100	

