


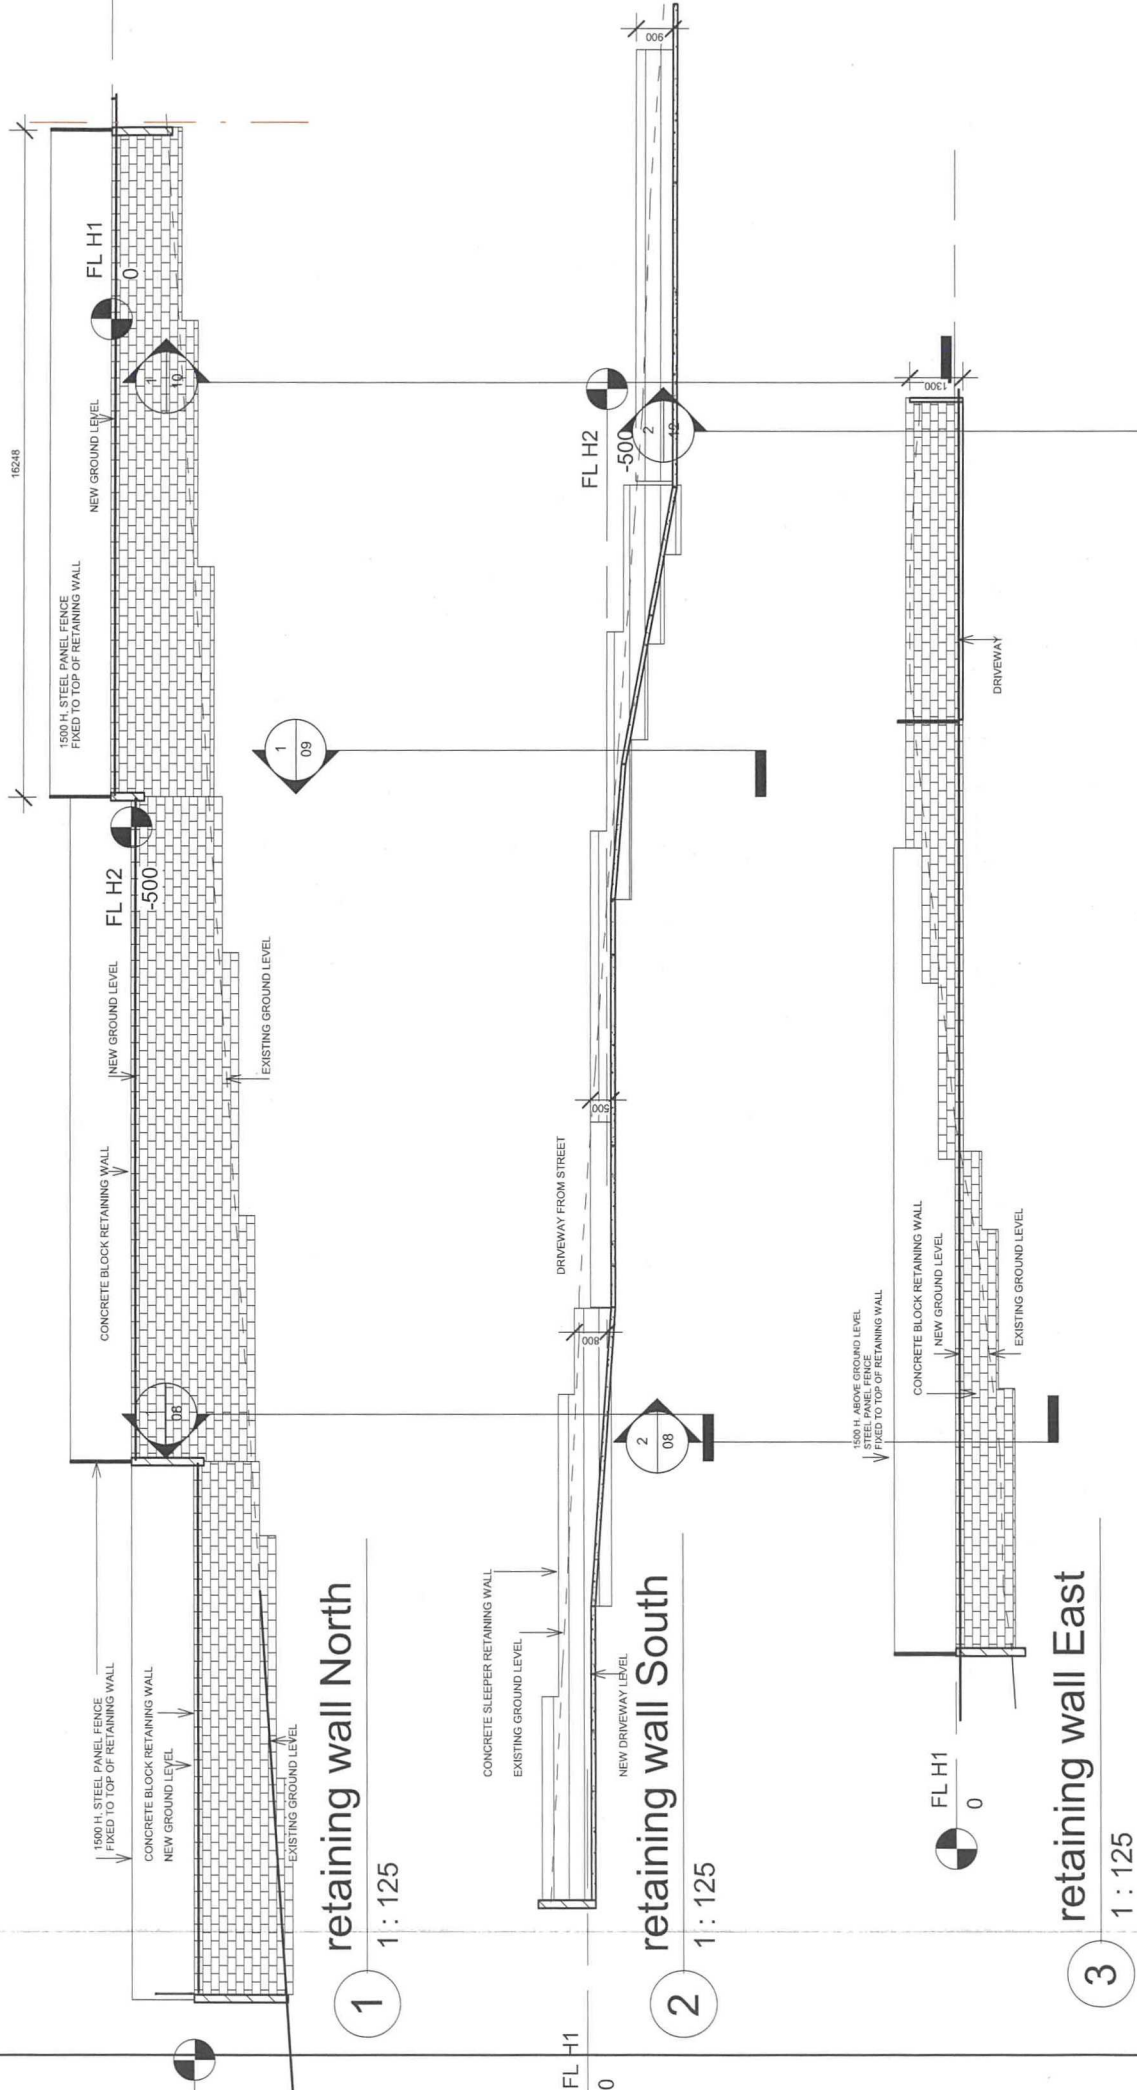

1 retaining wall North
1 : 125

2 retaining wall South
1 : 125

3 retaining wall East
1 : 125

DATE	AMENDMENT	No.	DO NOT SCALE DRAWINGS WALL THICKNESS IS NOMINAL EXECUTE WORK IN ACCORDANCE WITH REQUIREMENTS OF THE N.C.C. AUSTRALIAN STANDARDS, LOCAL COUNCILS AND ALL RELEVANT AUTHORITIES CONFIRM ALL DIMENSIONS ON SITE	ARCHITECT KIM MURRAY ARCHITECT NSW REG No. 5800 17 HOADS ROAD, BENDICK MURRELL NSW 2803 mob. 0401 390 714	CLIENT NAME 	PROJECT Multi Dwelling Development 20 Briggs Street Young NSW 2594	RETAINING WALLS	Project number 24-754 Date 18.12.24 Drawn by Author Checked by Checker Scale 1 : 125	DRAWING NUMBER 12 Revision No.
------	-----------	-----	--	---	--	--	--------------------	---	--------------------------------------

