


FILE NAME 1194\_DA\_Plans.dwg LAYOUT NAME 02\_PlanOfSub\_S12  
FILE LOCATION Z:\1194 - 24 Lane Moama Stage 12\Acad

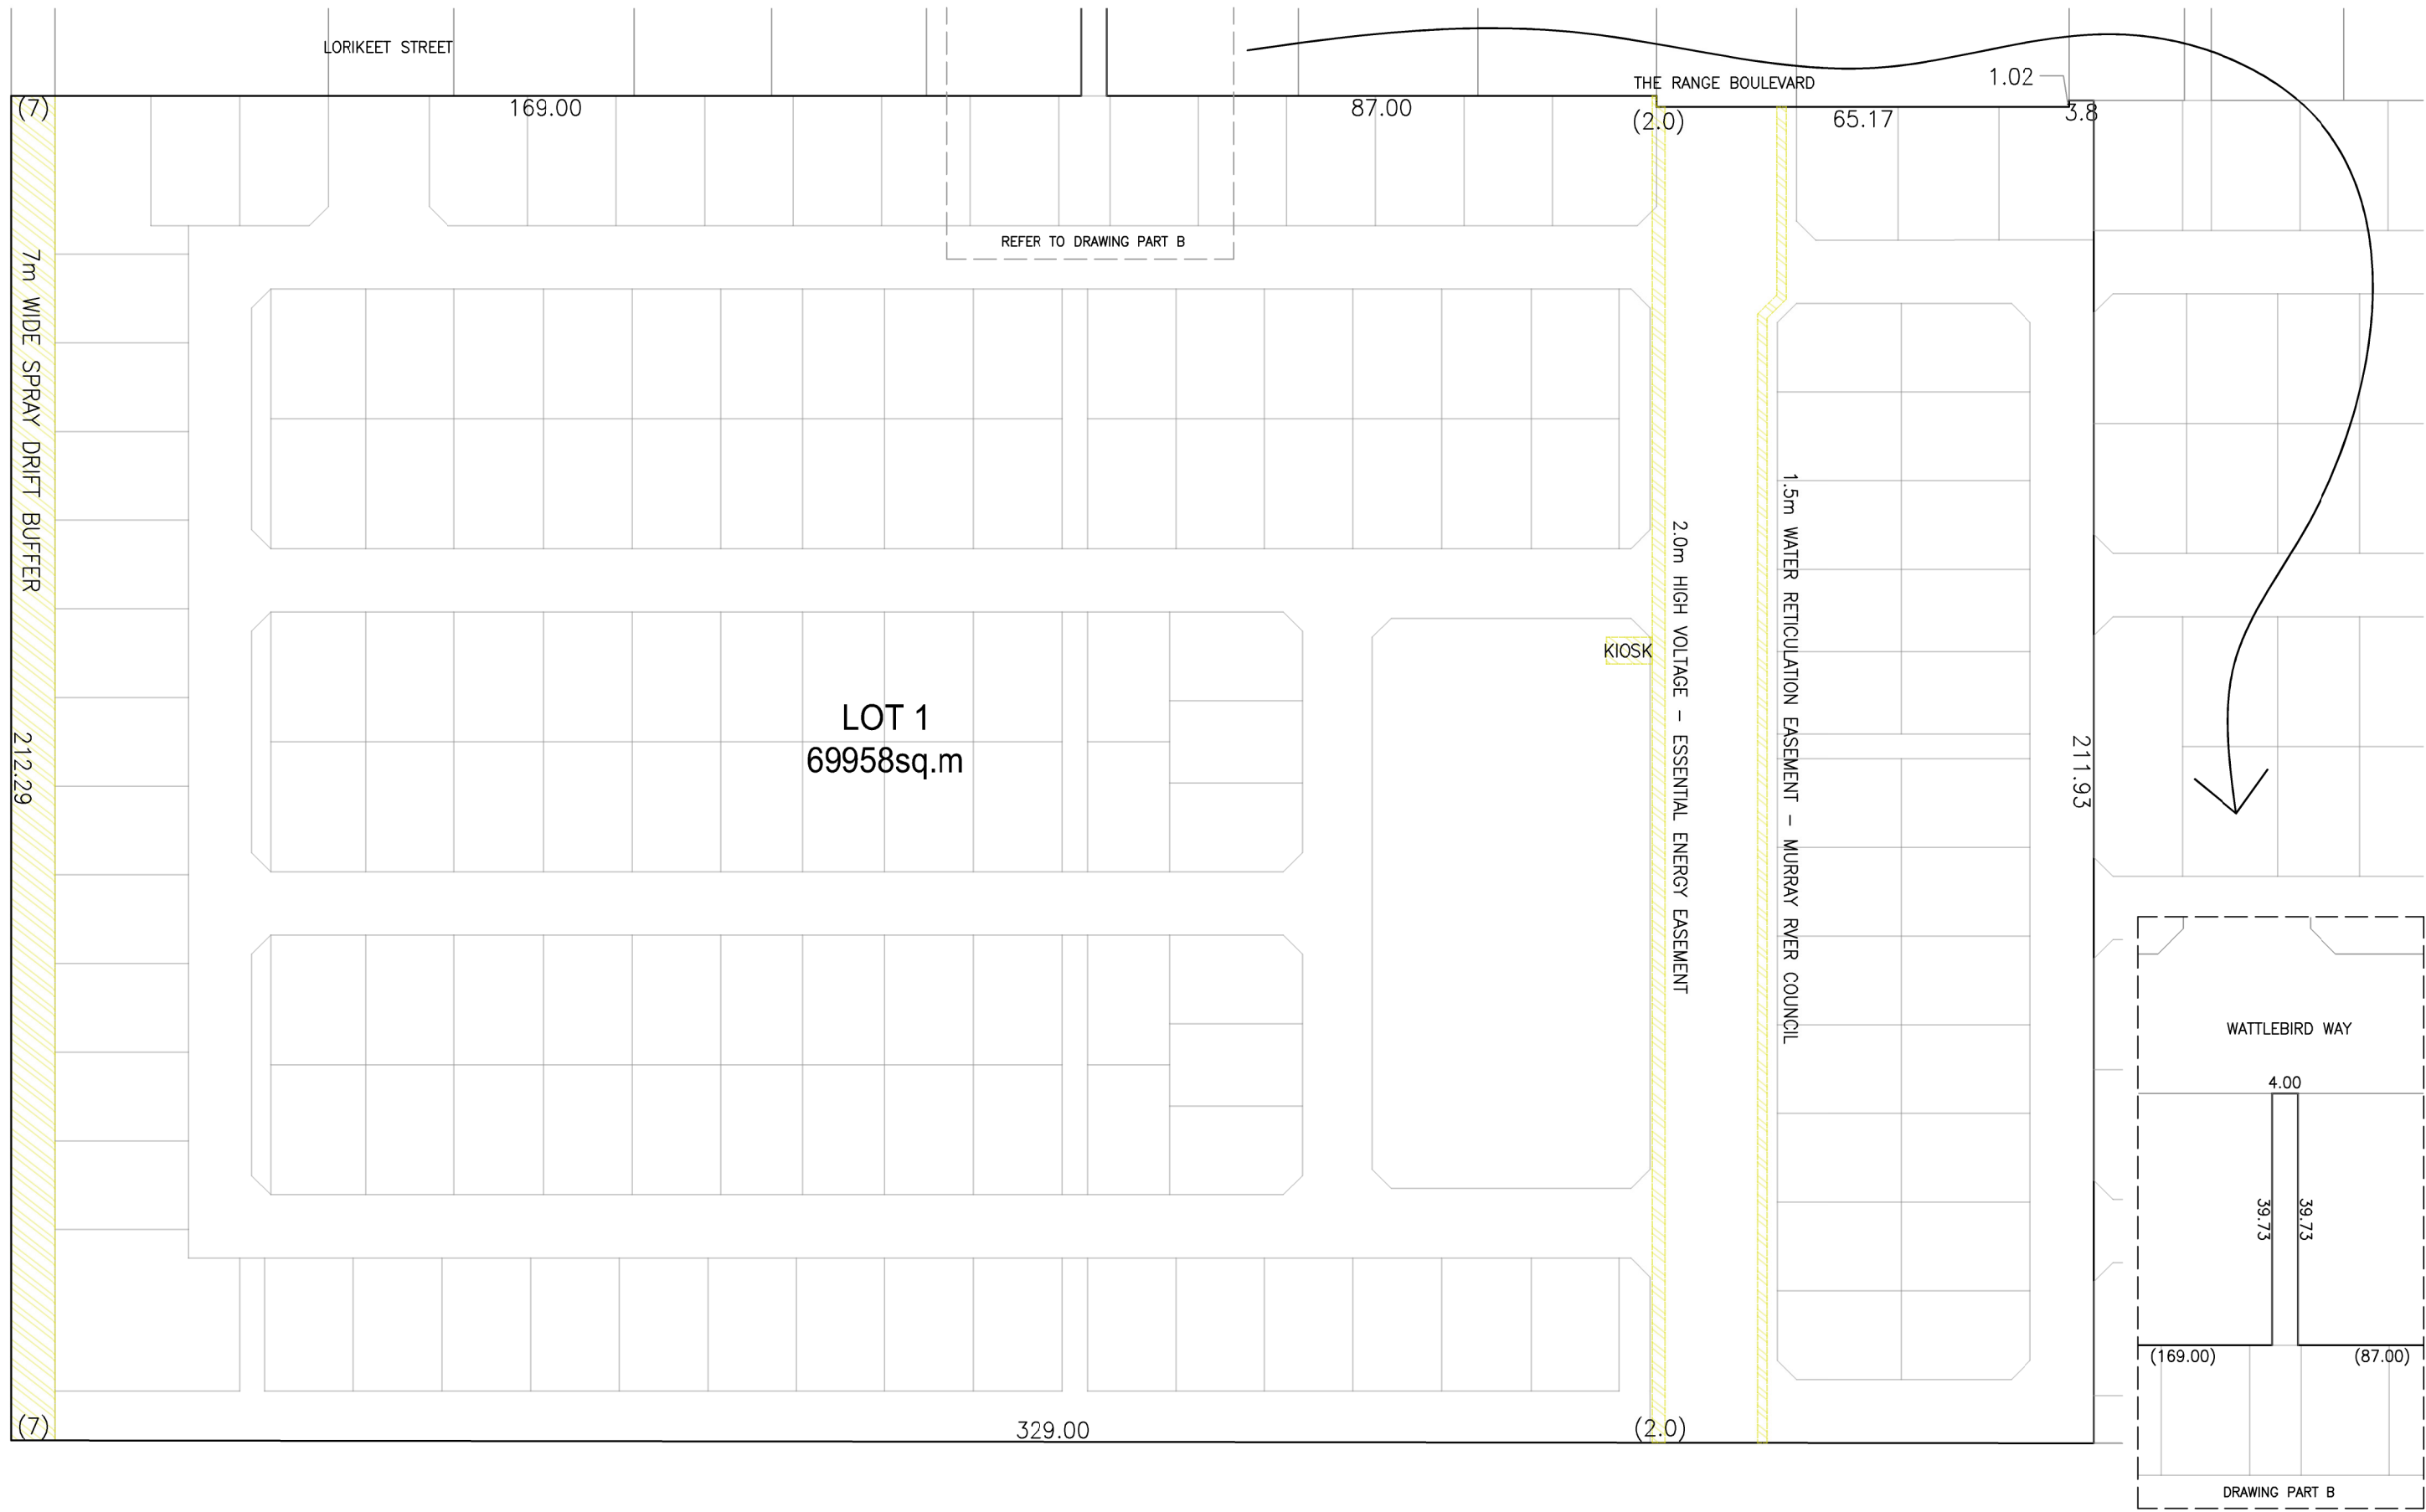

20	PRE PLANNING MEETING COMMENTS ACTIONED	DSJ	09/04/24
19	LIFESTYLE ESTATE STAGING PLAN ADDED (LOT NUMBERS ADJUSTED)	DSJ	04/04/24
18	STAGE 13 - PLAN OF SUBDIVISION UPDATED	DSJ	03/04/24
17	DEVELOPMENT APPLICATION PLANS FOR COMMENT	DSJ	02/04/24
16	AREA CALCULATIONS UPDATED FOR REMOVAL OF COUNCIL ROAD RESERVE	DSJ	02/04/24
15	PLAN OF SUBDIVISION ADDED	DSJ	02/04/24
14	STAGE 13 - PARK ADDED	DSJ	13/03/24
13	STAGE 12/13 PERVIOUS-IMPERVIOUS AREA CALCULATIONS	DSJ	12/03/24
12	LAYOUT REVISION F.5, STAGE 13 ADDED	PS	15/12/23
11	DEEP SOIL ZONES	PS	15/12/23

**WARNING**  
BEWARE OF UNDERGROUND SERVICES  
DIAL BEFORE YOU DIG  
THE LOCATION OF UNDERGROUND SERVICES, WHERE SHOWN  
ARE APPROXIMATE ONLY.  
  
ALL AUTHORITIES MUST BE CONTACTED PRIOR TO  
CONSTRUCTION TO DETERMINE THE EXACT LOCATION  
OF ALL UNDERGROUND SERVICES

DA PLANS FOR COMMENT  
DATE:- 09/04/2024

0 5 10 15 20 25 30 35 40 45 50(m)

SCALE 1:500 @ A1 & 1:1000 @ A3


DESIGN BY: DSJ    DRAWN BY: DSJ/PS    CHECKED BY: -    PLOT DATE: 09/04/2024

THE RANGE - MOAMA  
STAGE12/13 - LIFESTYLE ESTATE  
MOAMA  
PLAN OF SUBDIVISION  
STAGE 12

DWG:1194\_DA\_PLANS.DWG    SHEET: 2 OF 11    SHEET SIZE: A1    REV: 20



FILE NAME: 1194\_DA\_Plans.dwg LAYOUT NAME: 07\_PlanOfSub\_S13  
FILE LOCATION: Z:\1194 - 24 Lane Moama Stage 12\Acad

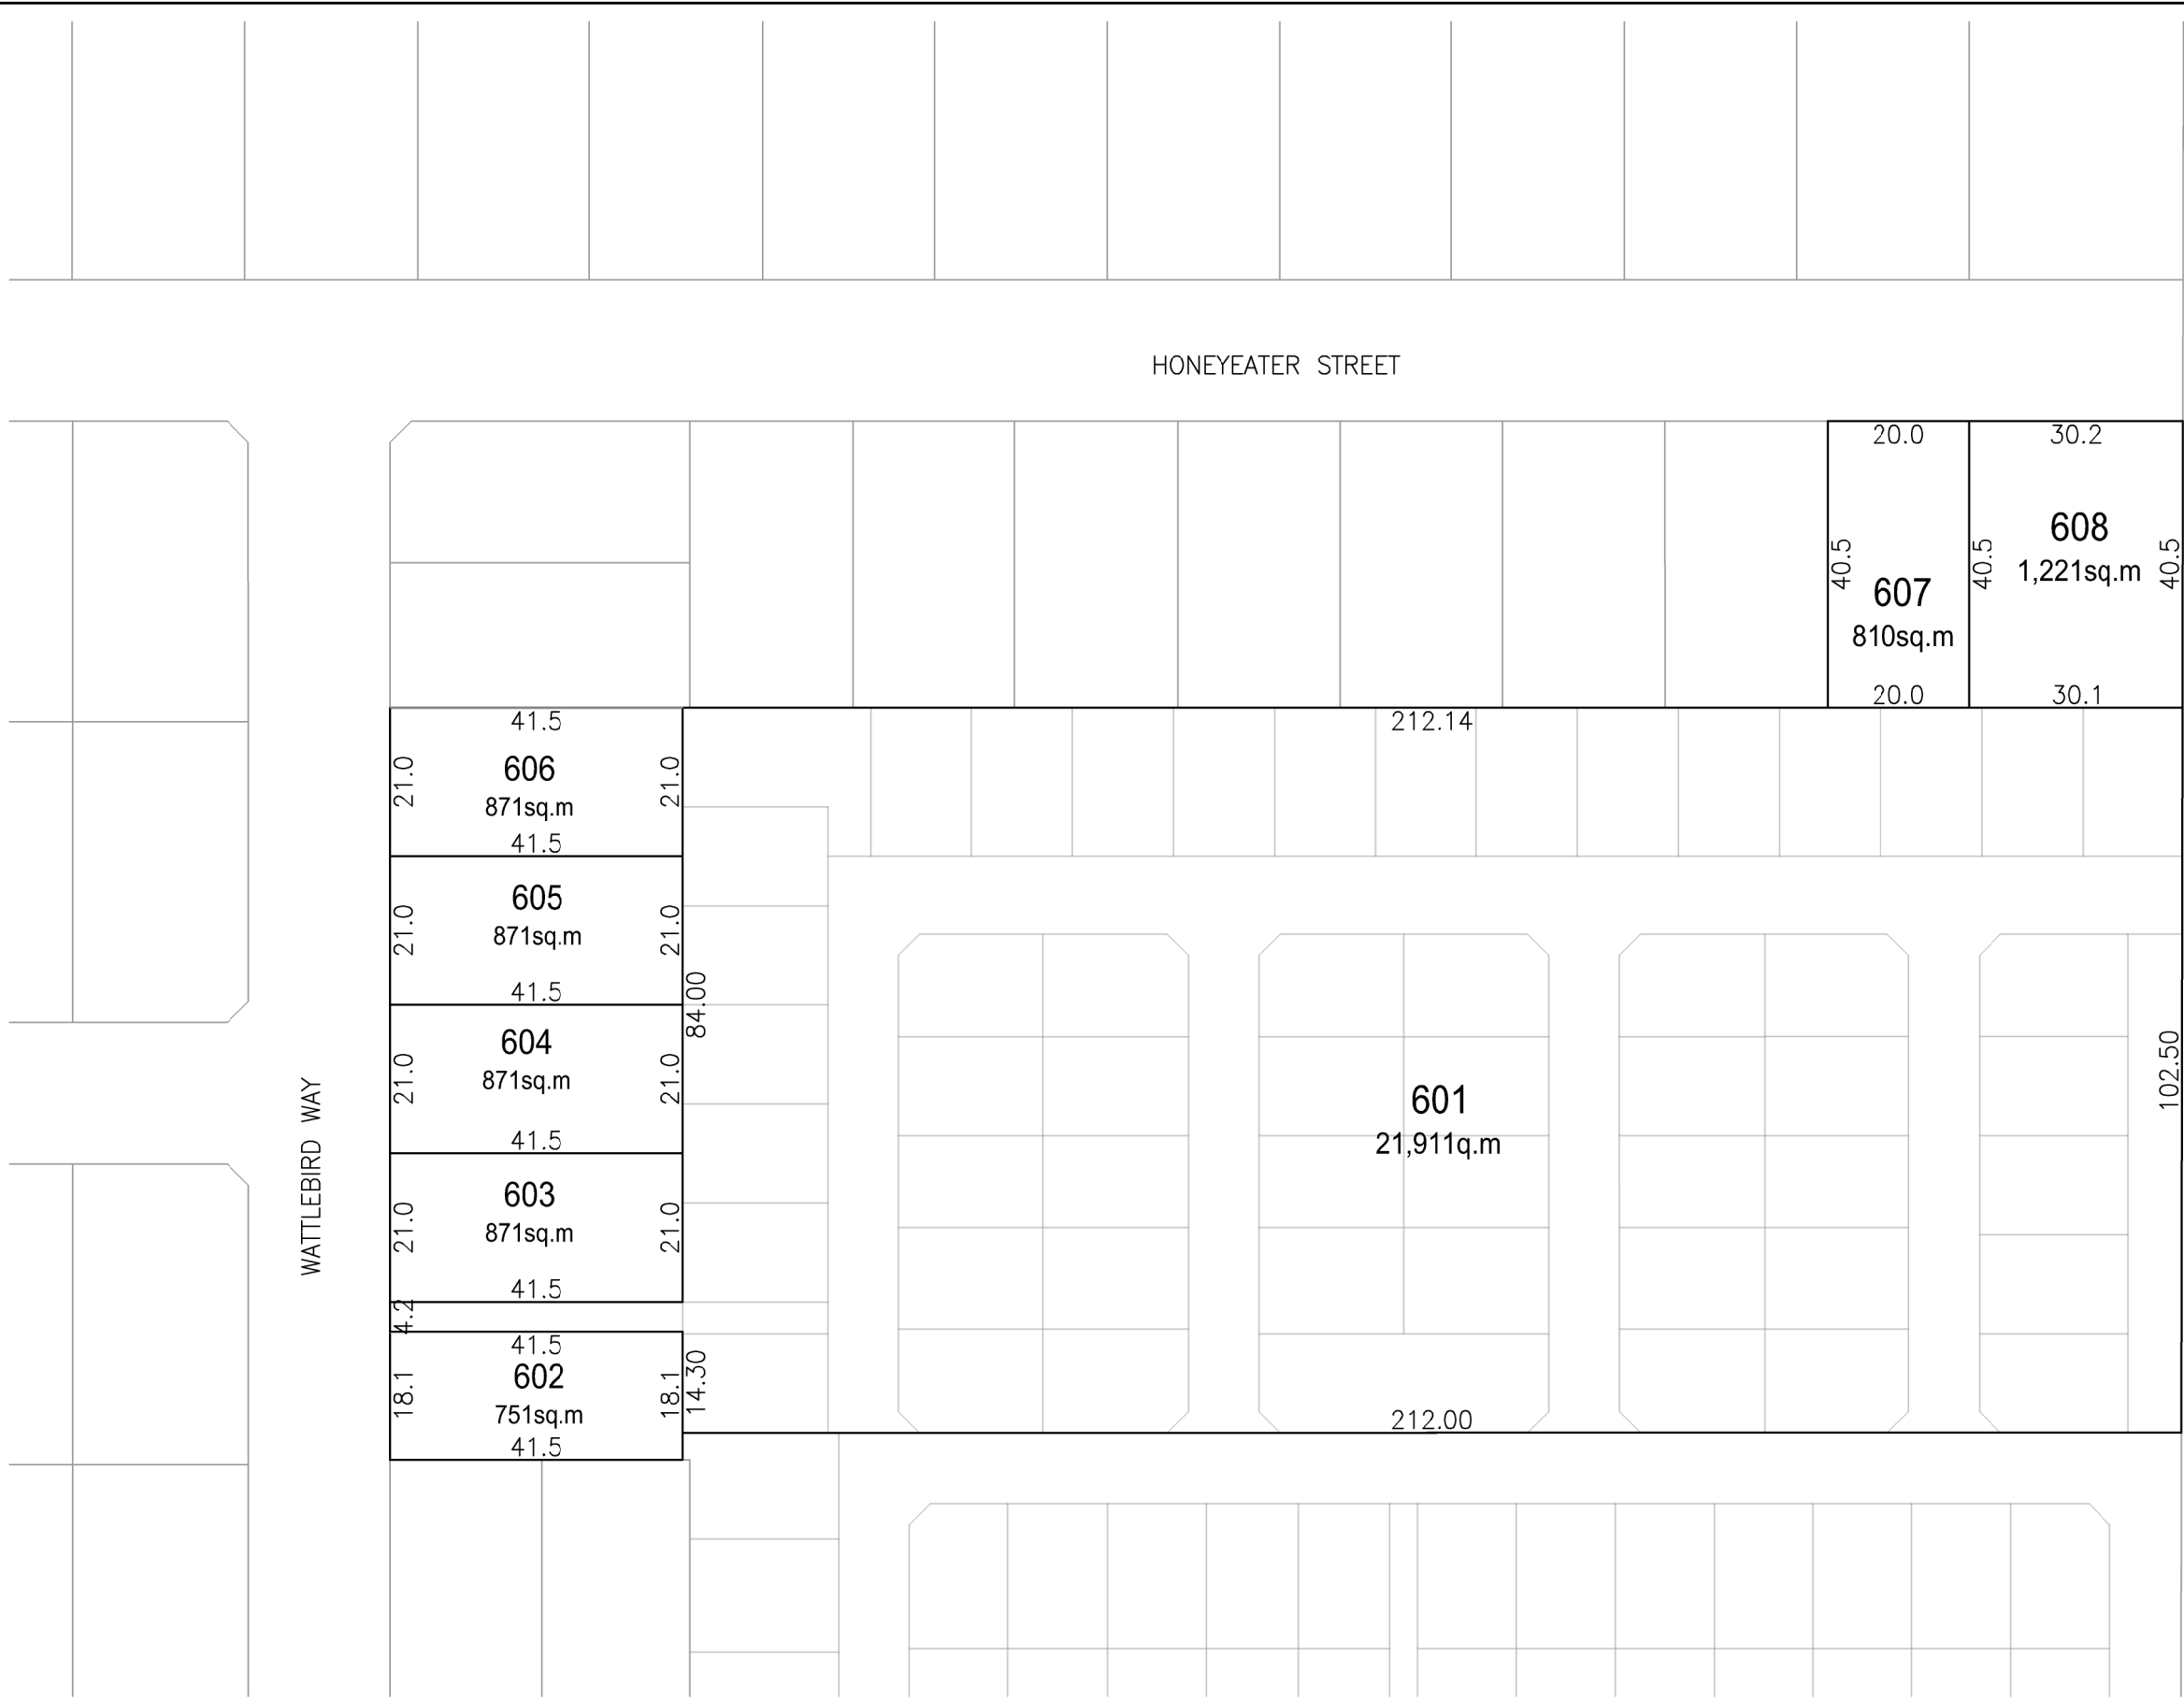

20	PRE PLANNING MEETING COMMENTS ACTIONED	DSJ	09/04/24
19	LIFESTYLE ESTATE STAGING PLAN ADDED (LOT NUMBERS ADJUSTED)	DSJ	04/04/24
18	STAGE 13 - PLAN OF SUBDIVISION UPDATED	DSJ	03/04/24
17	DEVELOPMENT APPLICATION PLANS FOR COMMENT	DSJ	02/04/24
16	AREA CALCULATIONS UPDATED FOR REMOVAL OF COUNCIL ROAD RESERVE	DSJ	02/04/24
15	PLAN OF SUBDIVISION ADDED	DSJ	02/04/24
14	STAGE 13 - PARK ADDED	DSJ	13/03/24
13	STAGE 12/13 PERVIOUS-IMPERVIOUS AREA CALCULATIONS	DSJ	12/03/24
12	LAYOUT REVISION F.5, STAGE 13 ADDED	PS	15/12/23
11	DEEP SOIL ZONES	PS	15/12/23

**WARNING**  
BEWARE OF UNDERGROUND SERVICES  
DIAL BEFORE YOU DIG  
THE LOCATION OF UNDERGROUND SERVICES, WHERE SHOWN  
ARE APPROXIMATE ONLY.  
  
ALL AUTHORITIES MUST BE CONTACTED PRIOR TO  
CONSTRUCTION TO DETERMINE THE EXACT LOCATION  
OF ALL UNDERGROUND SERVICES

DA PLANS FOR COMMENT  
DATE:- 09/04/2024

0 5 10 15 20 25 30 35 40 45 50(m)

SCALE 1:500 @ A1 & 1:1000 @ A3

DESIGN BY: DSJ    DRAWN BY: DSJ/PS    CHECKED BY:    PLOT DATE: 09/04/2024

THE RANGE - MOAMA			
STAGE12/13 - LIFESTYLE ESTATE			
MOAMA			
PLAN OF SUBDIVISION			
STAGE 13			
DWG:1194_DA_PLANS.DWG	SHEET: 7 OF 11	SHEET SIZE: A1	REV: 20

