

BASIX ASSESSMENT IBRAHIM STORMWATER CONSULTANTS

P.O. BOX 400 CHERRYBROOK NSW 2126 TELEPHONE: (02) 9980 5515 FAX: (02) 9980 6114 www.stormwater.net.au email: mail@stormwater.net.au

))))

SHEET No.

NG IS DIAGRAMMATIC ONLY & NOT TO BE SCALED IT IS NOT A PART 44 CERT

D

PROPOSED RESIDENCE AT 5 KILLARA AVENUE, PANANIA. FOR MR. G. W. MAURER & MRS. J. D. MAURER

JOB NUMBER SIORMWATER E11817-28180 BUILDER REVISION

EMAIL BUILDER/CLIENT 24-8-24

ISSUED TO

DATE

ワ

ISSUE

PRINTS

SCALE(A3) 1:200, 100 u.n.o. SCALE BAR - 1m INTERVALS DATE AUG . 2024 DRAWN M./. DESIGNED M./.


APPROVED

Η

EDEN BRAE HOMES

REVISIONS

of

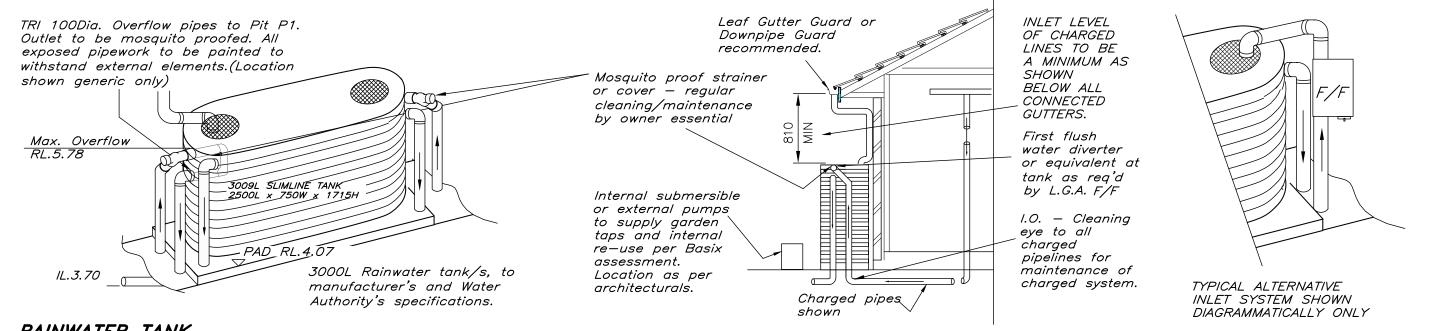

RAINWATER TANK

TANK DETAILS SHOWN ARE A SUGGESTED CONFIGURATION ONLY. ANY MODIFICATIONS TO TANK VOLUME OR INLET AND OUTLET LEVELS MUST BE APPROVED BY ENGINEER PRIOR TO COMMENCEMENT OF CONSTRUCTION. TANK SHAPE, & DEVICES SHOWN ARE DIAGRAMMATIC ONLY. MINIMUM OF 450 CLEARANCE (UNLESS L.G.A. REQUIRES LARGER SETBACK) TO SIDE BOUNDARIES MUST BE MAINTAINED. CLIENT IS RESPONSIBLE TO ENSURE COMPLIANCE WITH THIS IN THE INSTALLED STATE. Charged stormwater lines from Roof Areas ONLY to rainwater tank.

All joints to be solvent welded. All exposed pipework to be painted to withstand external elements.


First flush water diverter at tank to comply with Water Authority and council DCP's. An approved switch system similar to 'Rainbank' to be used via mains. Pumps to manuf. specs. Rain Tank to be installed and maintainted to manufacturers specifications and to comply with all Water Authority Guidelines.

Client to be responsible for maintenance system of charged pipelines. Debris accumulation significantly affects systems performance. Maintenance program essential. Structural details for tank base by manufacturer or others.

WHSA HAZARD IDENTIFICATIONS

INSTALLATION DE TRINITATION.

INSTALLATION OF RAINTANKS: PLUMBER/SITE SUPERVISOR TO ASSESS ACCESS SUITABILITY PRIOR OR POST SLAB CONSTRUCTION. INSTALLATION OF TANKS TO BE CARRIED OUT FOLLOWING SWMS OF TANK SUPPLIER AND PLUMBER. APPROPRIATE GLOVES TO BE WORN AT ALL TIMES WHILE HANDLING TANKS.

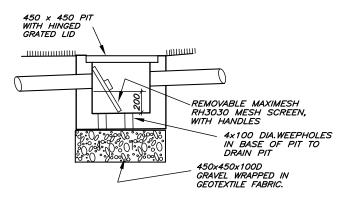

SILT ARRESTOR PIT - P1

WITSA
ALL NEARBY SERVICES TO BE LOCATED PRIOR EXCAVATIONS.
ALL PIPES TO BE CUT FLUSH WITH PIT WALLS AND SPARGED.
PITS EXCEEDING 600mm IN DEPTH TO HAVE LOCK DOWN MECHANISM.
SAFETY GEAR TO BE WORN AT ALL TIMES. INCLUDING FOOTWEAR, CLOTHING
AND GLOVES AS PER SWMS.

THIS DRAWING IS DIAGRAMMATIC ONLY & NOT TO BE SCALED. IT IS NOT A PART 4A CERT REFER TO ARCHITECTS DRAWINGS FOR DIMENSIONS.COPYRIGHT IN THIS DR. PROPERTY OF IBRAHIM STORMWATER CONSULTANTS AND THE DRAWING SH REPRODUCED OR COPIED, WHOLE OR IN PART, IN ANY F WRITTEN APPROVAL OF IBRAHIM STORMWATER CONSUL

BUILDER/CLIENT TO ENSURE THAT ALL SAFETY MEASURES ARE TAKEN DURING CONSTRUCTION, INCLUDING BUT NOT LIMITED TO, SAFETY FENCING, SIGNAGE, OBTAINING STRUCTURAL AND GEOTECHNICAL ADVICE WHERE EXCAVATIONS ARE NEAR STRUCTURES OR SERVICES, REVISIONS SAFETY MEASURES RECOMMENDED BY PRODUCT SUPPLIERS ETC.

	ISSUE	PRINTS	ISSUED TO	DATE
	1	EMAIL	BUILDER/CLIENT	24-8-24
_				

SCALE(A3)1:200,100 u.n.o. SCALE BAR - 1m INTERVALS DATE AUG . 2024 DRAWN M./. DESIGNED M./. APPROVED



IBRAHIM STORMWATER CONSULTANTS

P.O. BOX 400 CHERRYBROOK NSW 2126 TELEPHONE: (02) 9980 5515 FAX: (02) 9980 6114

PROPOSED RESIDENCE

AT 5 KILLARA AVENUE, PANANIA, FOR MR. G. W. MAURER & MRS. J. D. MAURER

STORMWATER **DETAILS SH.1** EDEN BRAE HOMES

E11817-28180

SHEET No.

D

2 of 2