


COLOURBOND METAL ROOF  
ROOF TRUSSES AT 3' FIXED TO  
MANUFACTURERS SPECS TO BE DESIGNED BY ENGINEER

1/2" DRYWALL TO CEILINGS AND WALLS

SLAB AND FOOTINGS TO ENGINEER'S DETAIL.

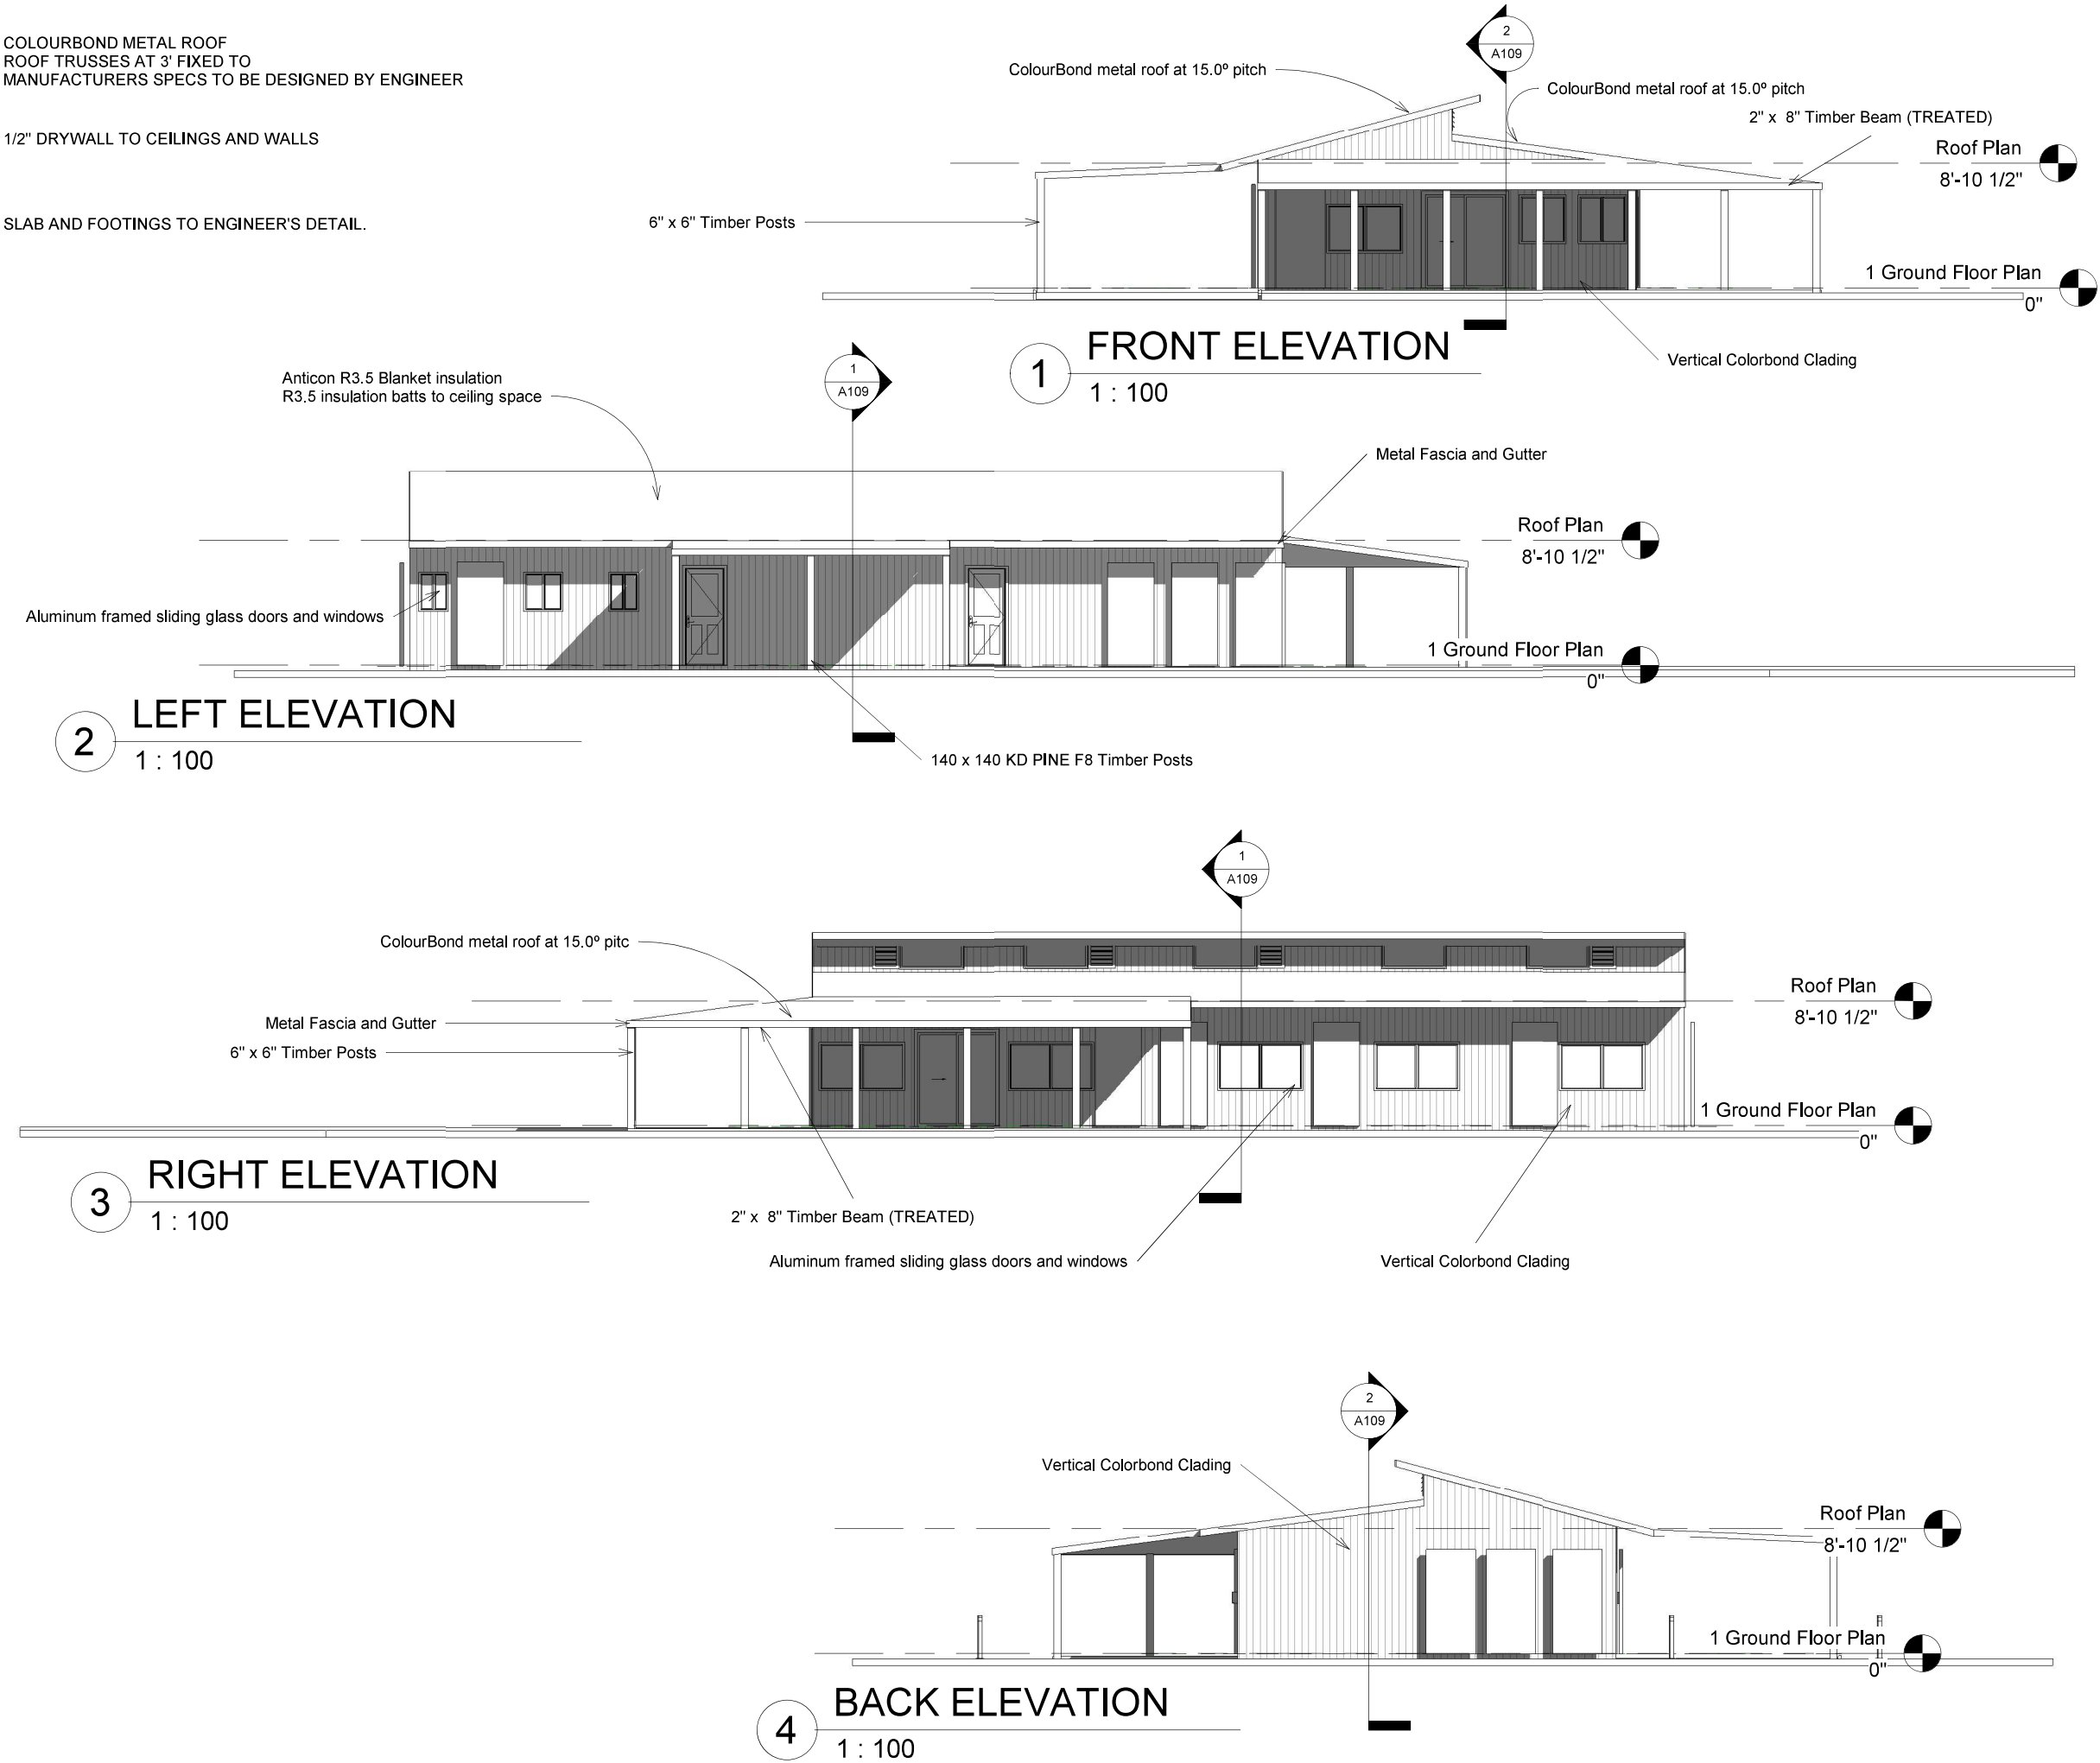


Owner

256KR


No.	Description	Date

ELEVATIONS

Project number	0001
Date	Issue Date
Drawn by	Author
Checked by	Checker
A103	
Scale	1 : 100

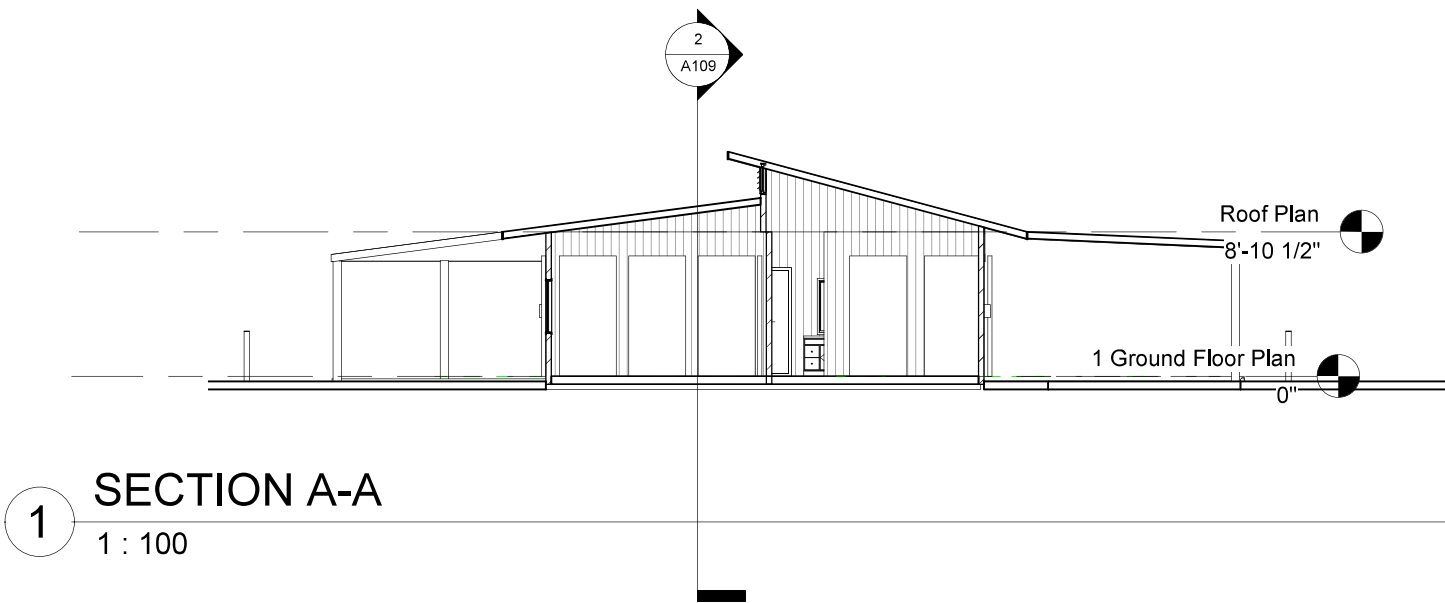

1 SECTION A-A  
1 : 100

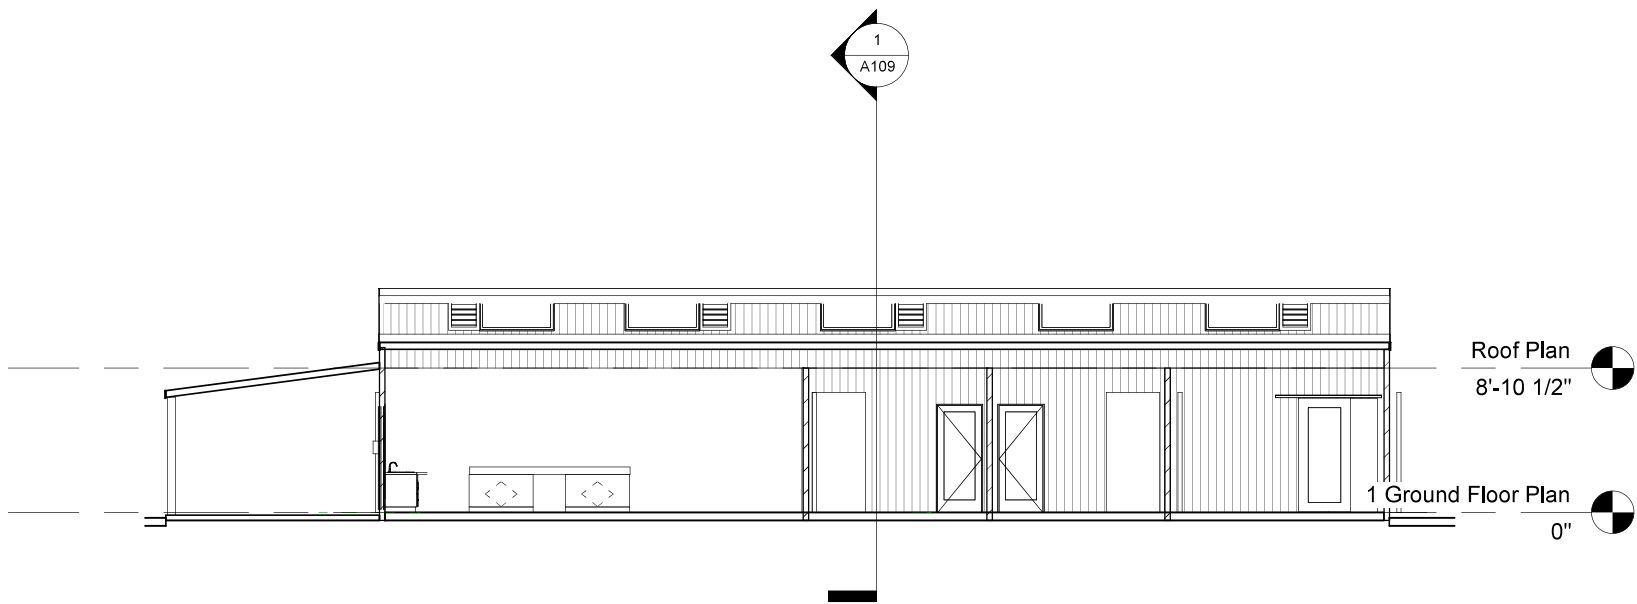

2 SECTION B-B  
1 : 100

Owner

256KR

No.	Description	Date

SECTION PLAN

Project number	0001
Date	Issue Date
Drawn by	Author
Checked by	Checker
A109	
Scale	1 : 100