


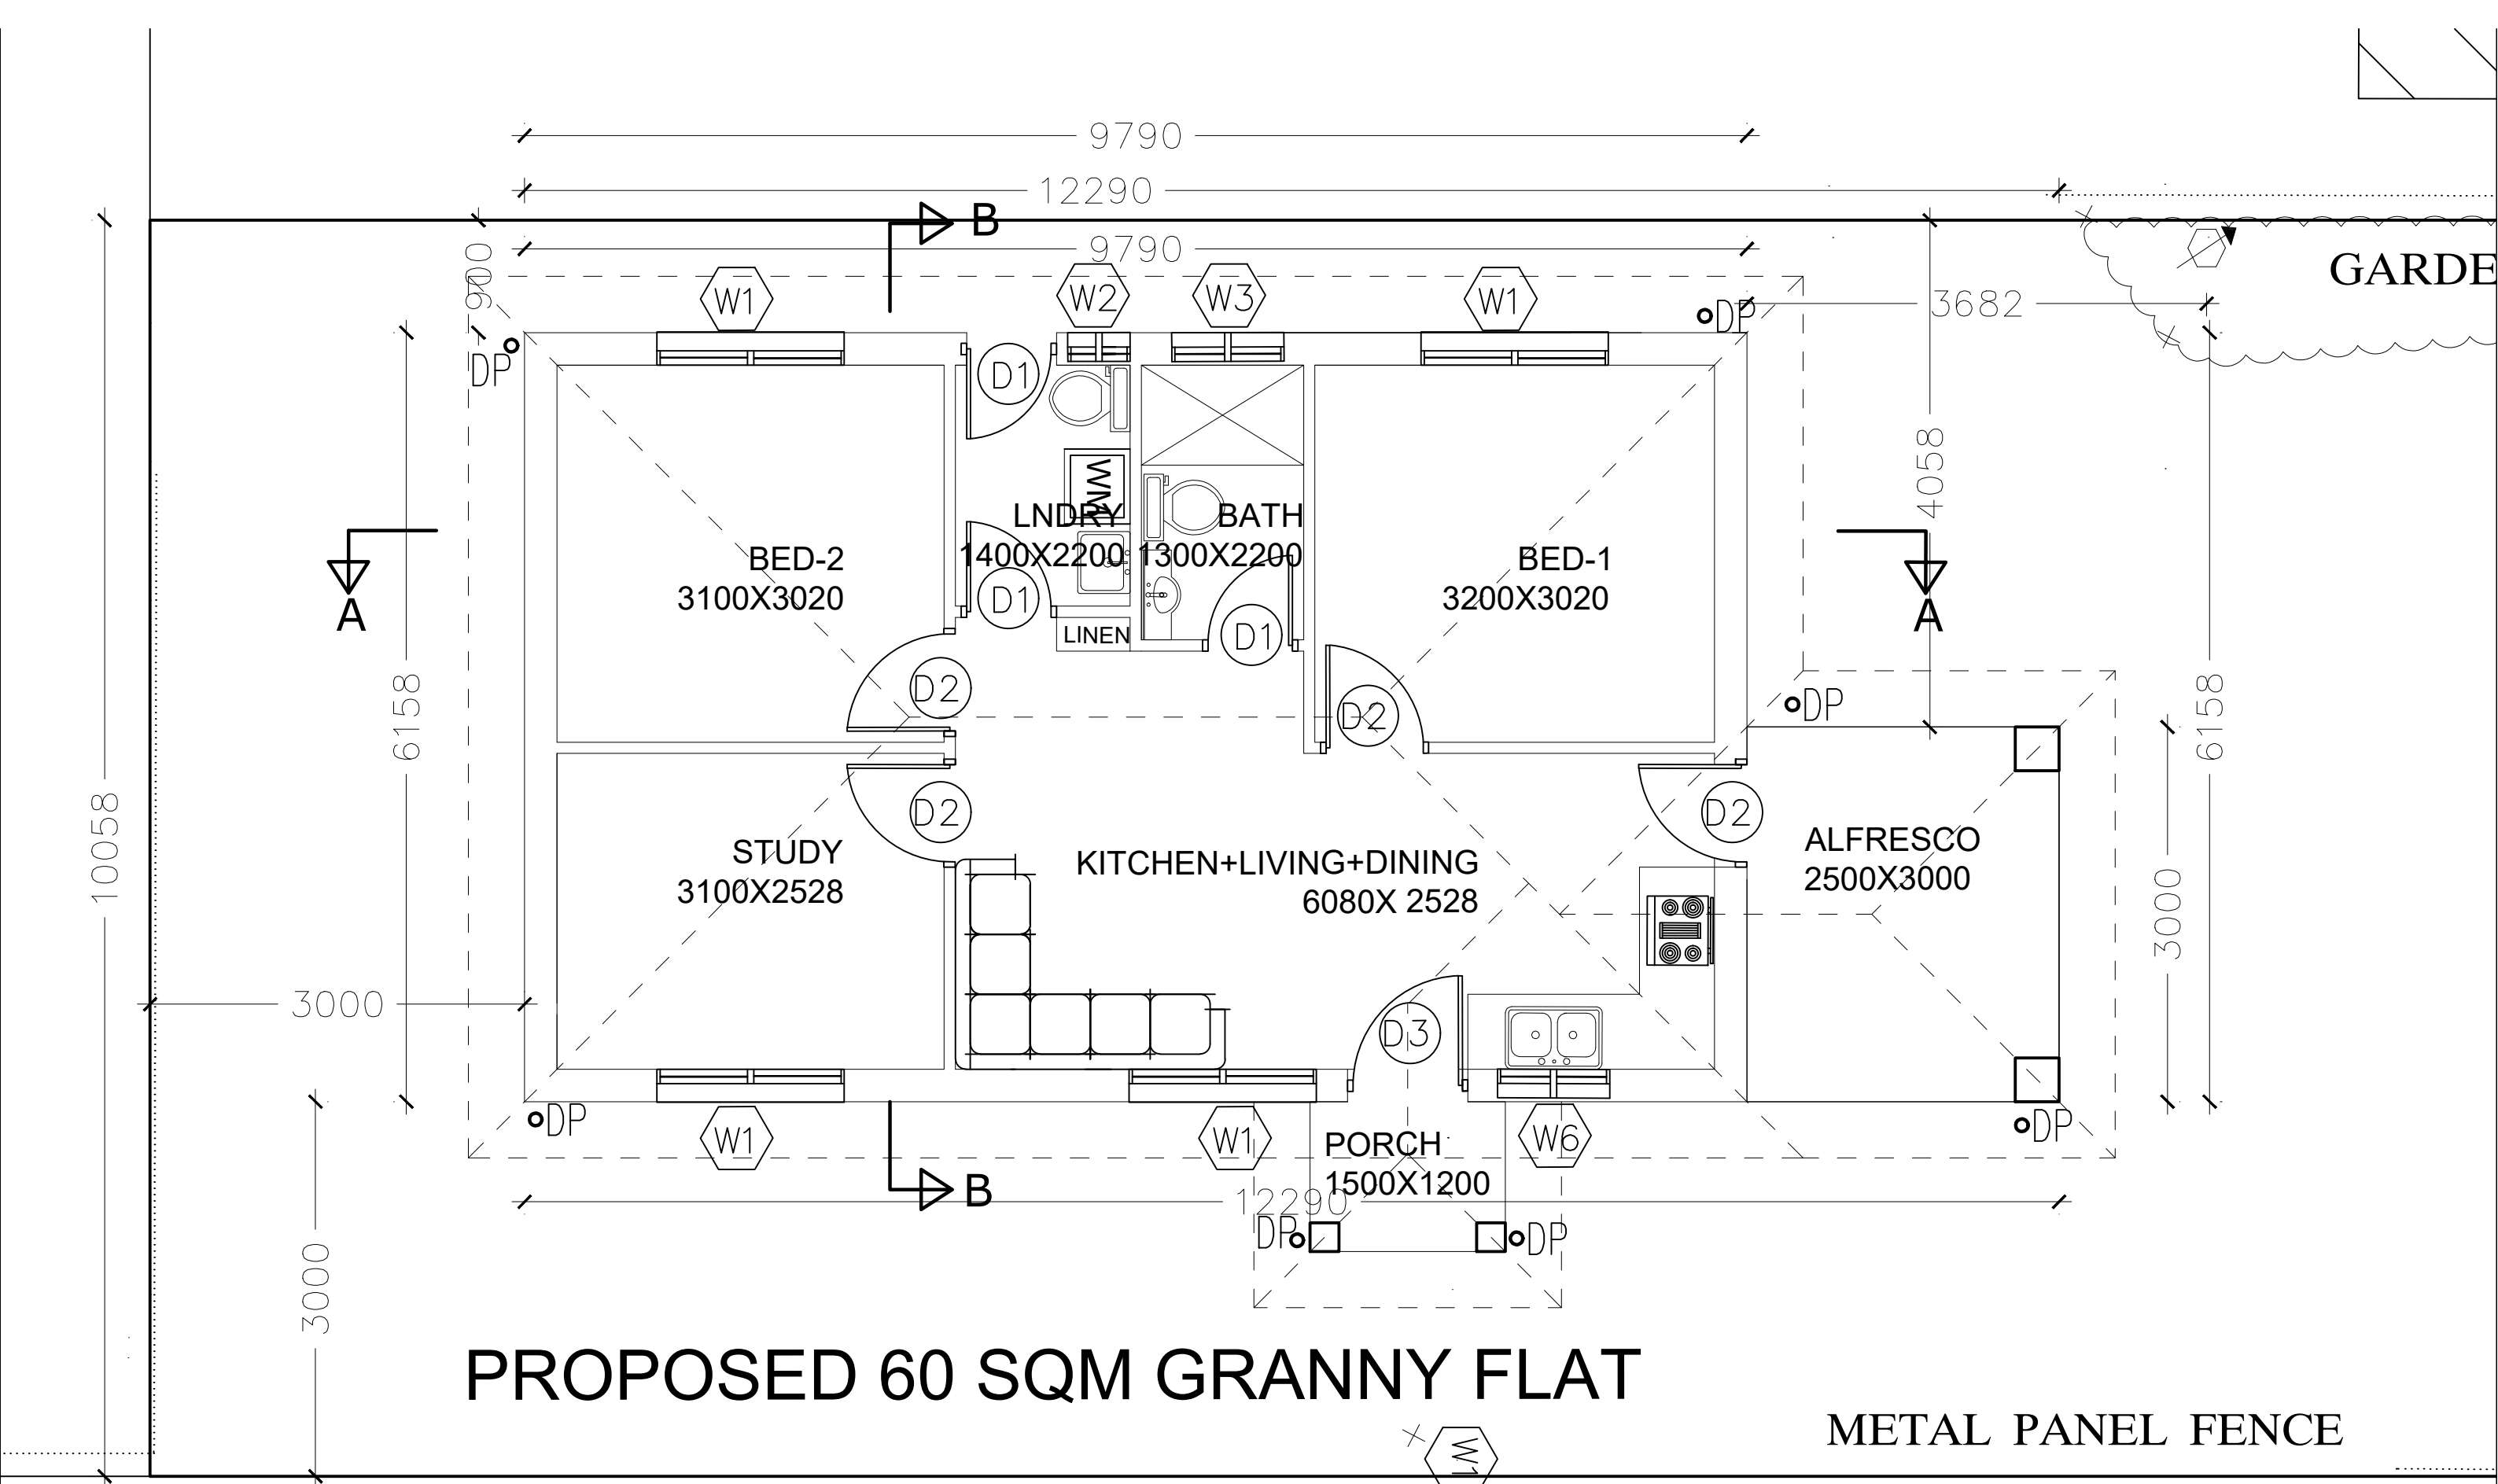

PROPOSED 60 SQM GRANNY FLAT

METAL PANEL FENCE

46.41			46.22			46.06			
Designed by:	M.Y	ERTAZ H, CHOWDHURY MIEAust., CPEng. NPER, Reg. No. 2214897	Australiawide Consulting Services P/L Civil & Structural Engineering and Project Management 1369 Canterbury Rd, Punchbowl, NSW 2196 T: 97937998 M: 0420710548 Email: ertaz1@hotmail.com	Architect: Australiawide Consulting Services P/L Civil & Structural Engineering and Project Management 1369 CANTERBURY RD, Punchbowl, NSW 2196 T: 97937998 M: 0420710548 Email: ertaz1@hotmail.com	Client: Mr. Shomrat	Project North: 	Project: Proposed Secondary Dwellings	Job: 61 Taylor St Lakemba	Date: 13-12-2024
Checked by:	E.C								Scale @A3:1:50
									Title: GROUND FLOOR PLAN