
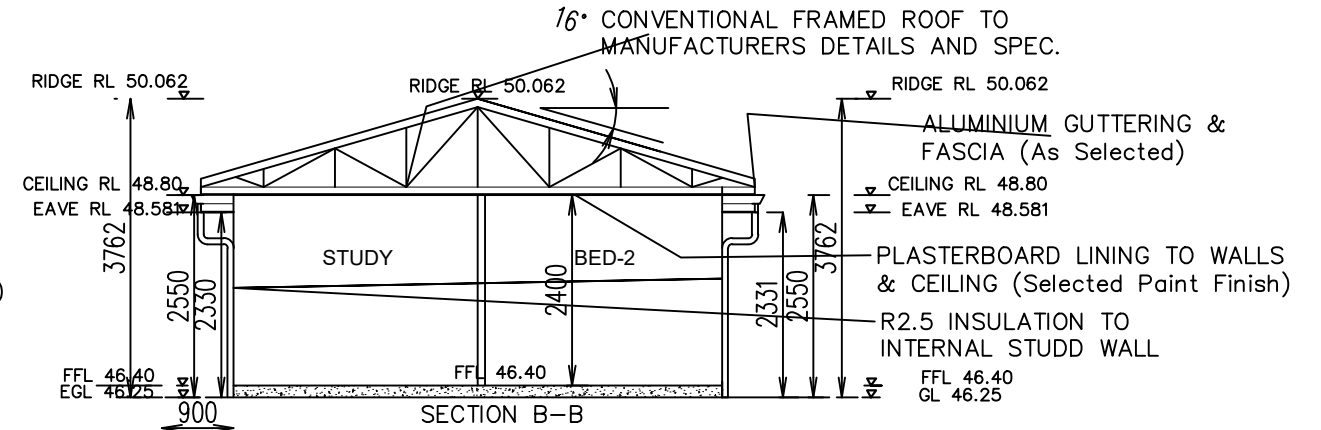
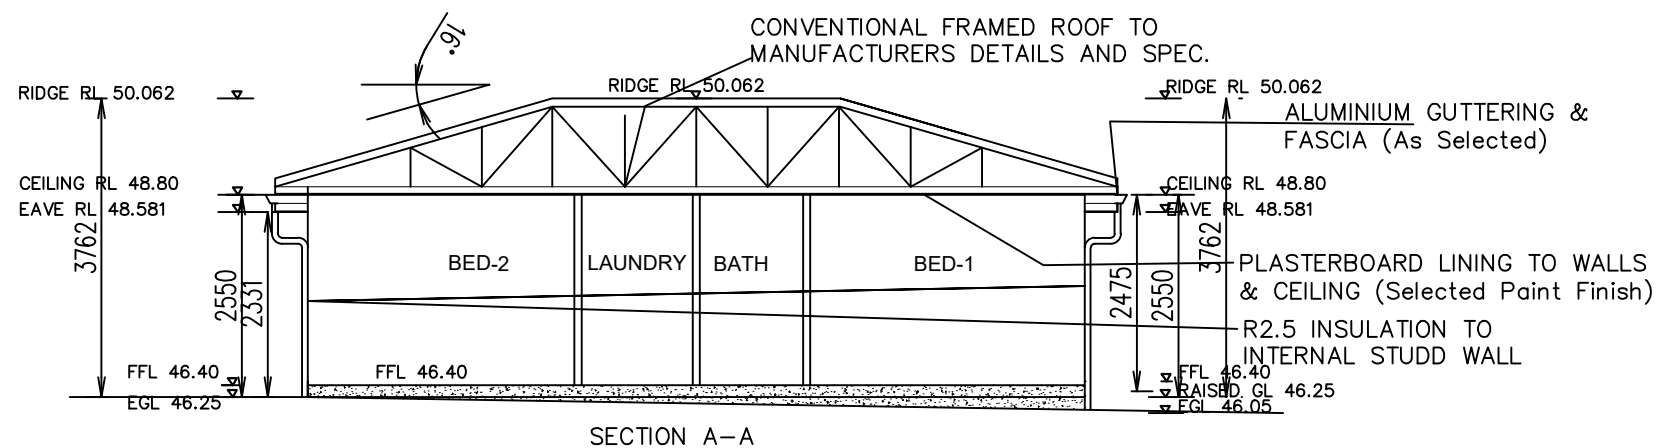
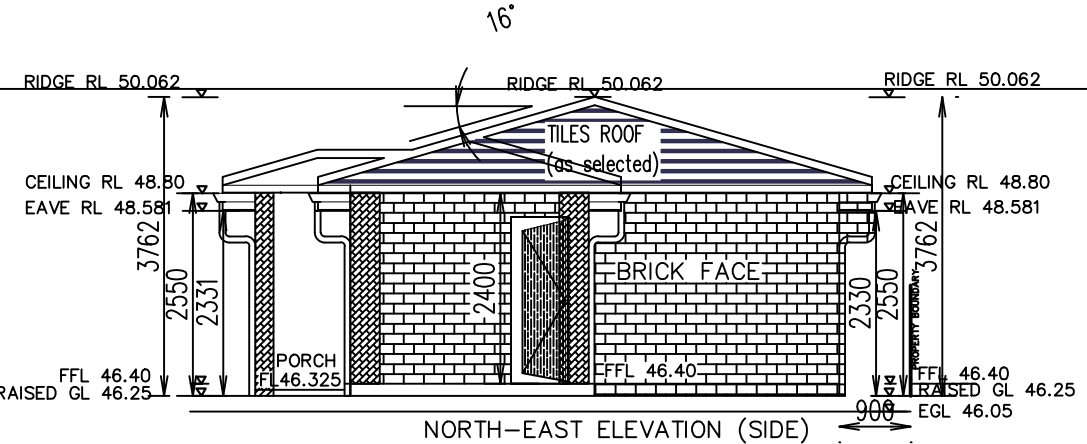
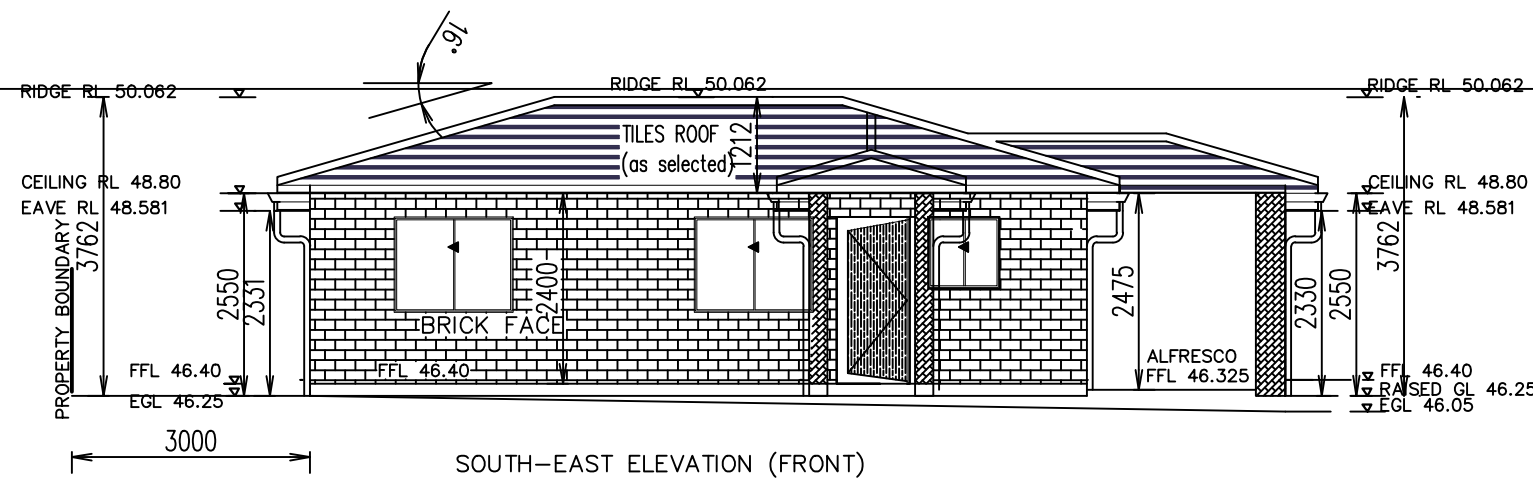
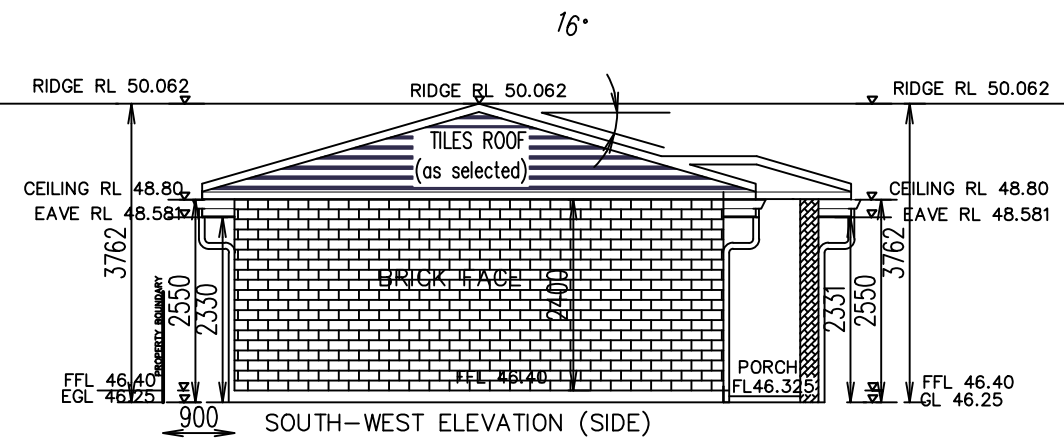


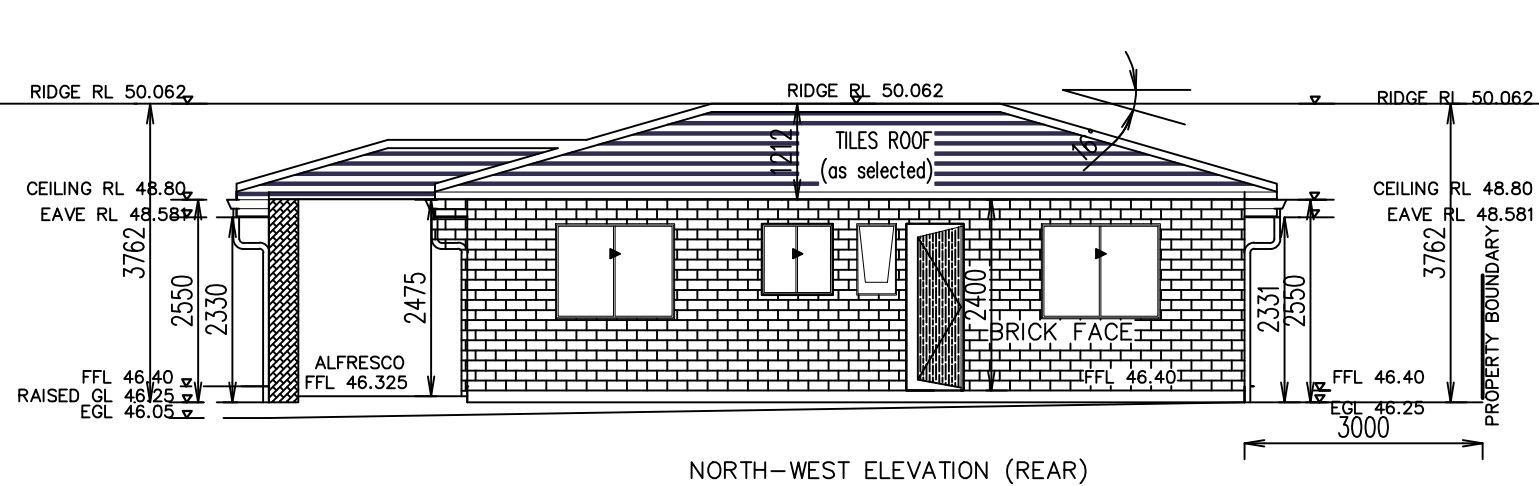

Designed by:	M.Y	ERTA Z H, CHOWDHURY MIEAust., CPEng. NPBR, Reg. No. 2214897	Australiawide Consulting Services P/L Civil & Structural Engineering and Project Management 1369 Canterbury Rd, Punchbowl, NSW 2196 T: 97937998 M: 0420710548 Email: ertaz1@hotmail.com	Architect: Australiawide Consulting Services P/L Civil & Structural Engineering and Project Management 1369 CANTERBURY RD, Punchbowl, NSW 2196 T: 97937998 M: 0420710548 Email: ertaz1@hotmail.com	Client: Mr. Shomrat	Project North: 	Project: Proposed Secondary Dwellings	Job: 61 Taylor St Lakemba	Date: 13-12-2024
Checked by:	E.C							Title: Elevation and Section	Scale @A3: Drg No. 1:100 ACS-ELE-04