



GROUND FLOOR CALCULATIONS PLAN

CALCULATIONS

SITE AREA	601 sqm
GFA	294 SQM
FSR	0.49:1

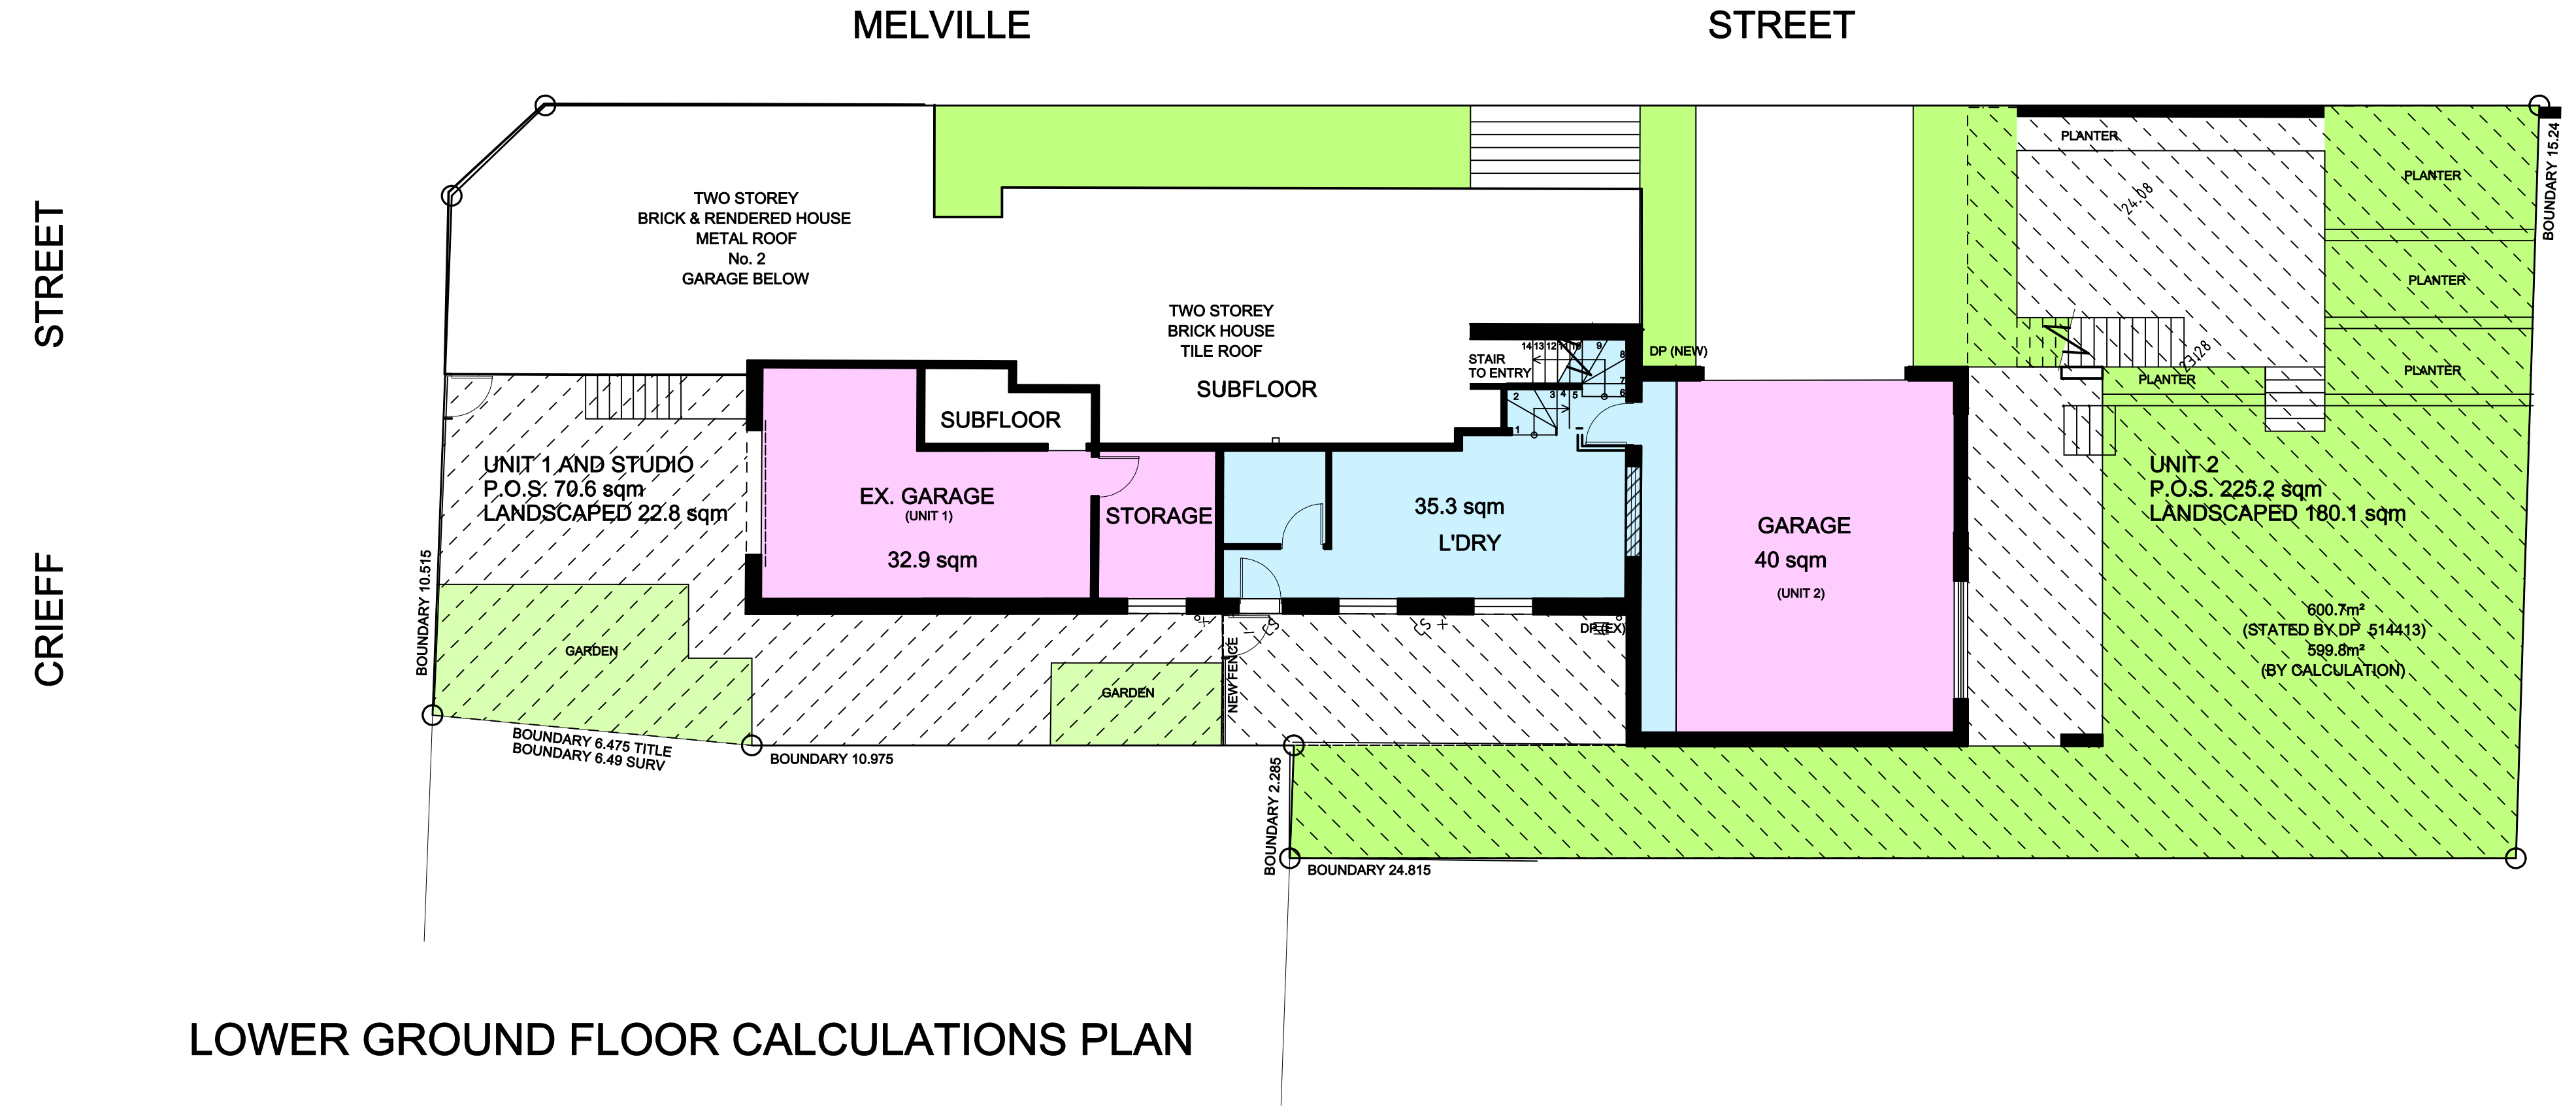

LOWER GROUND FLOOR CALCULATIONS PLAN

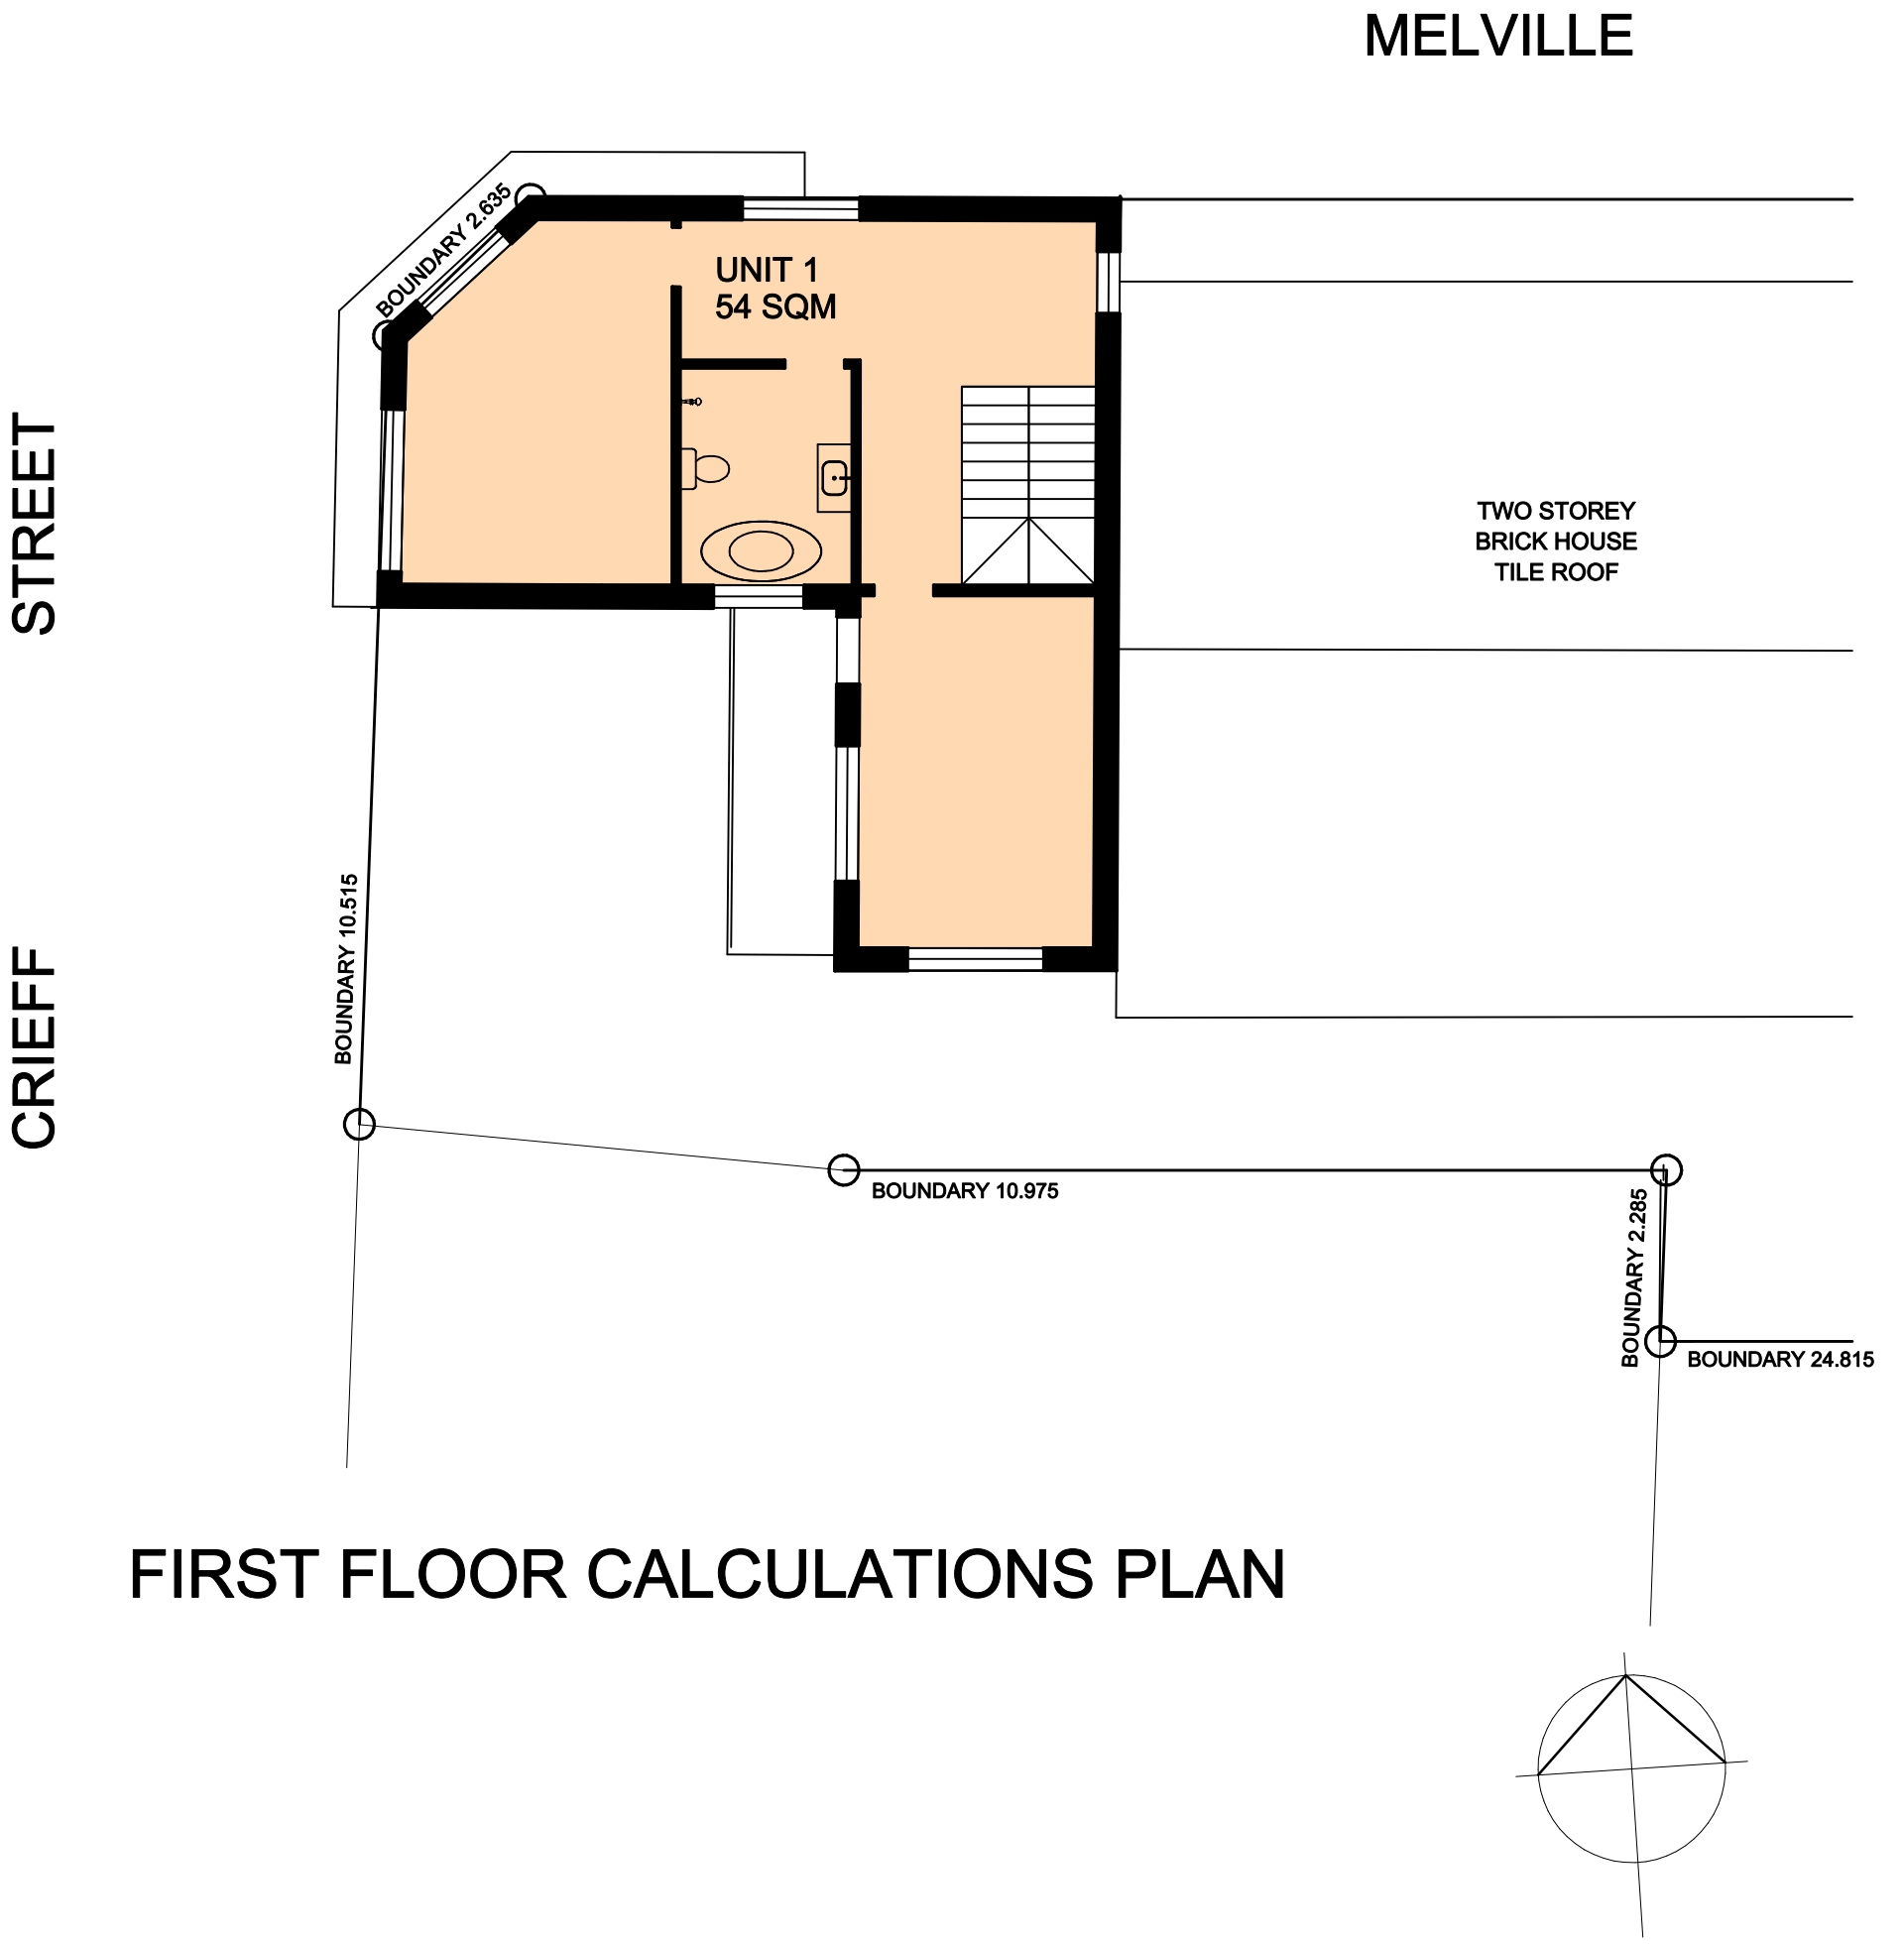

FIRST FLOOR CALCULATIONS PLAN

--	--	