




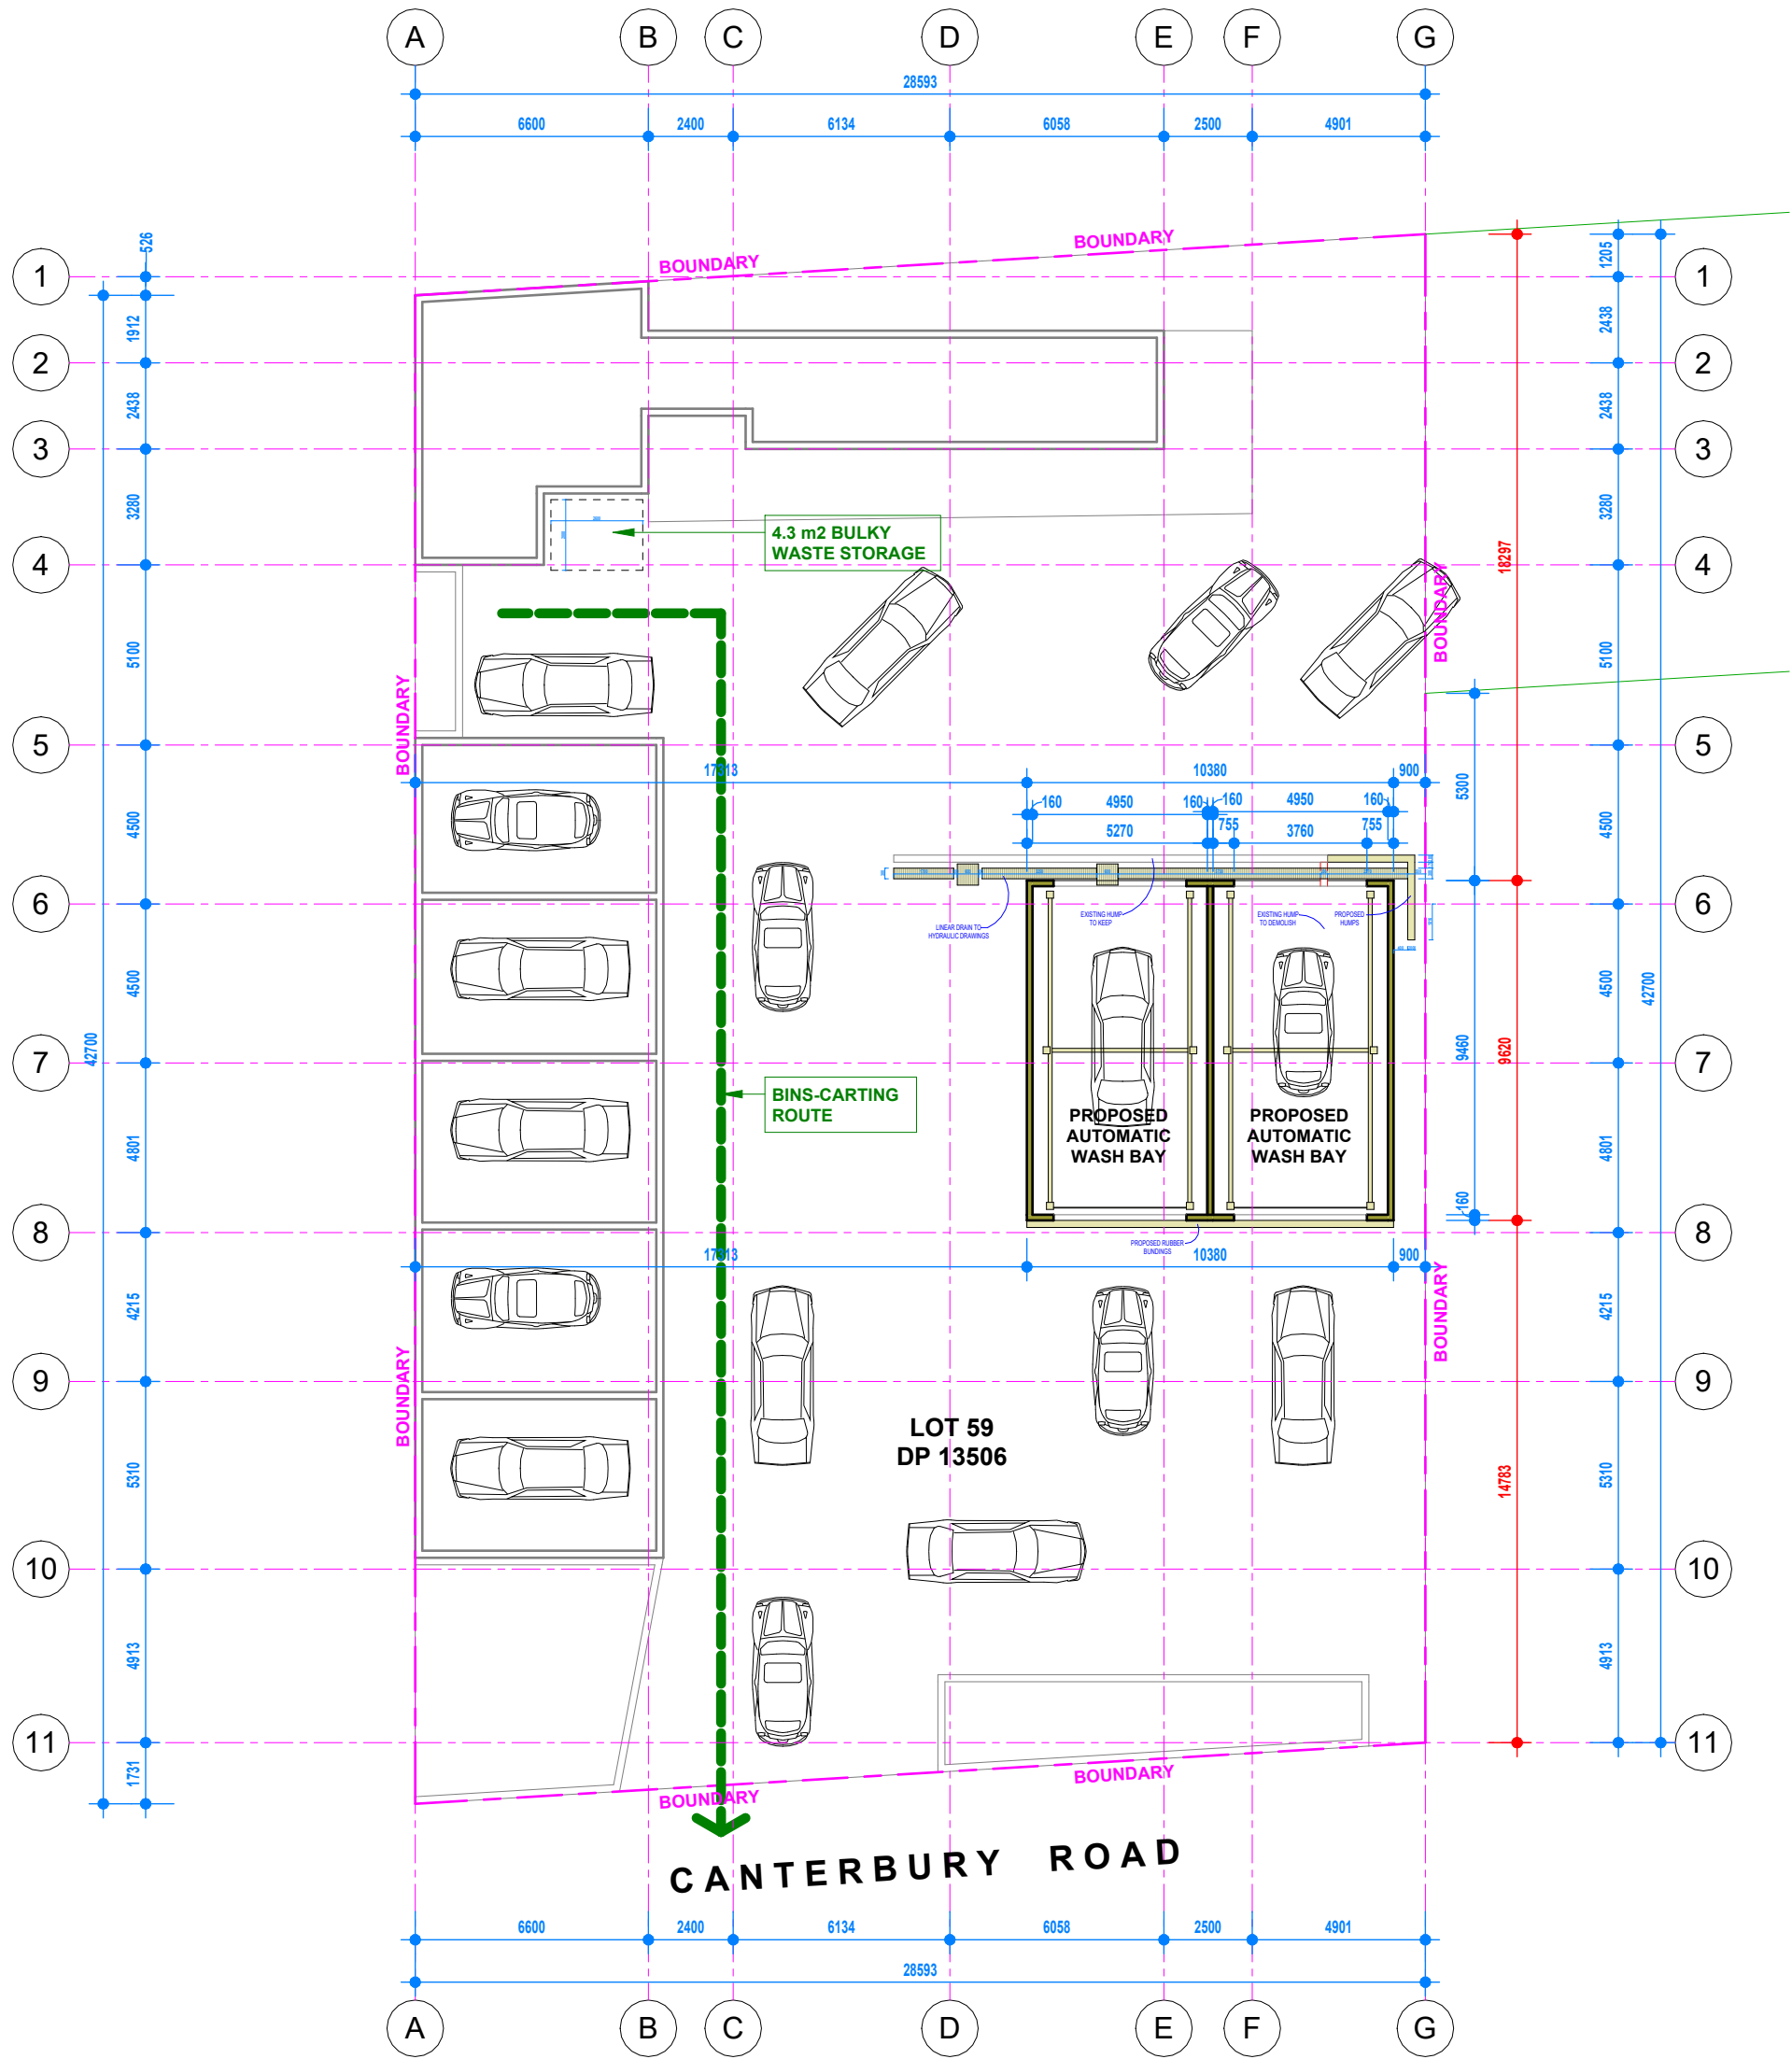


GROUND FLOOR 1:400

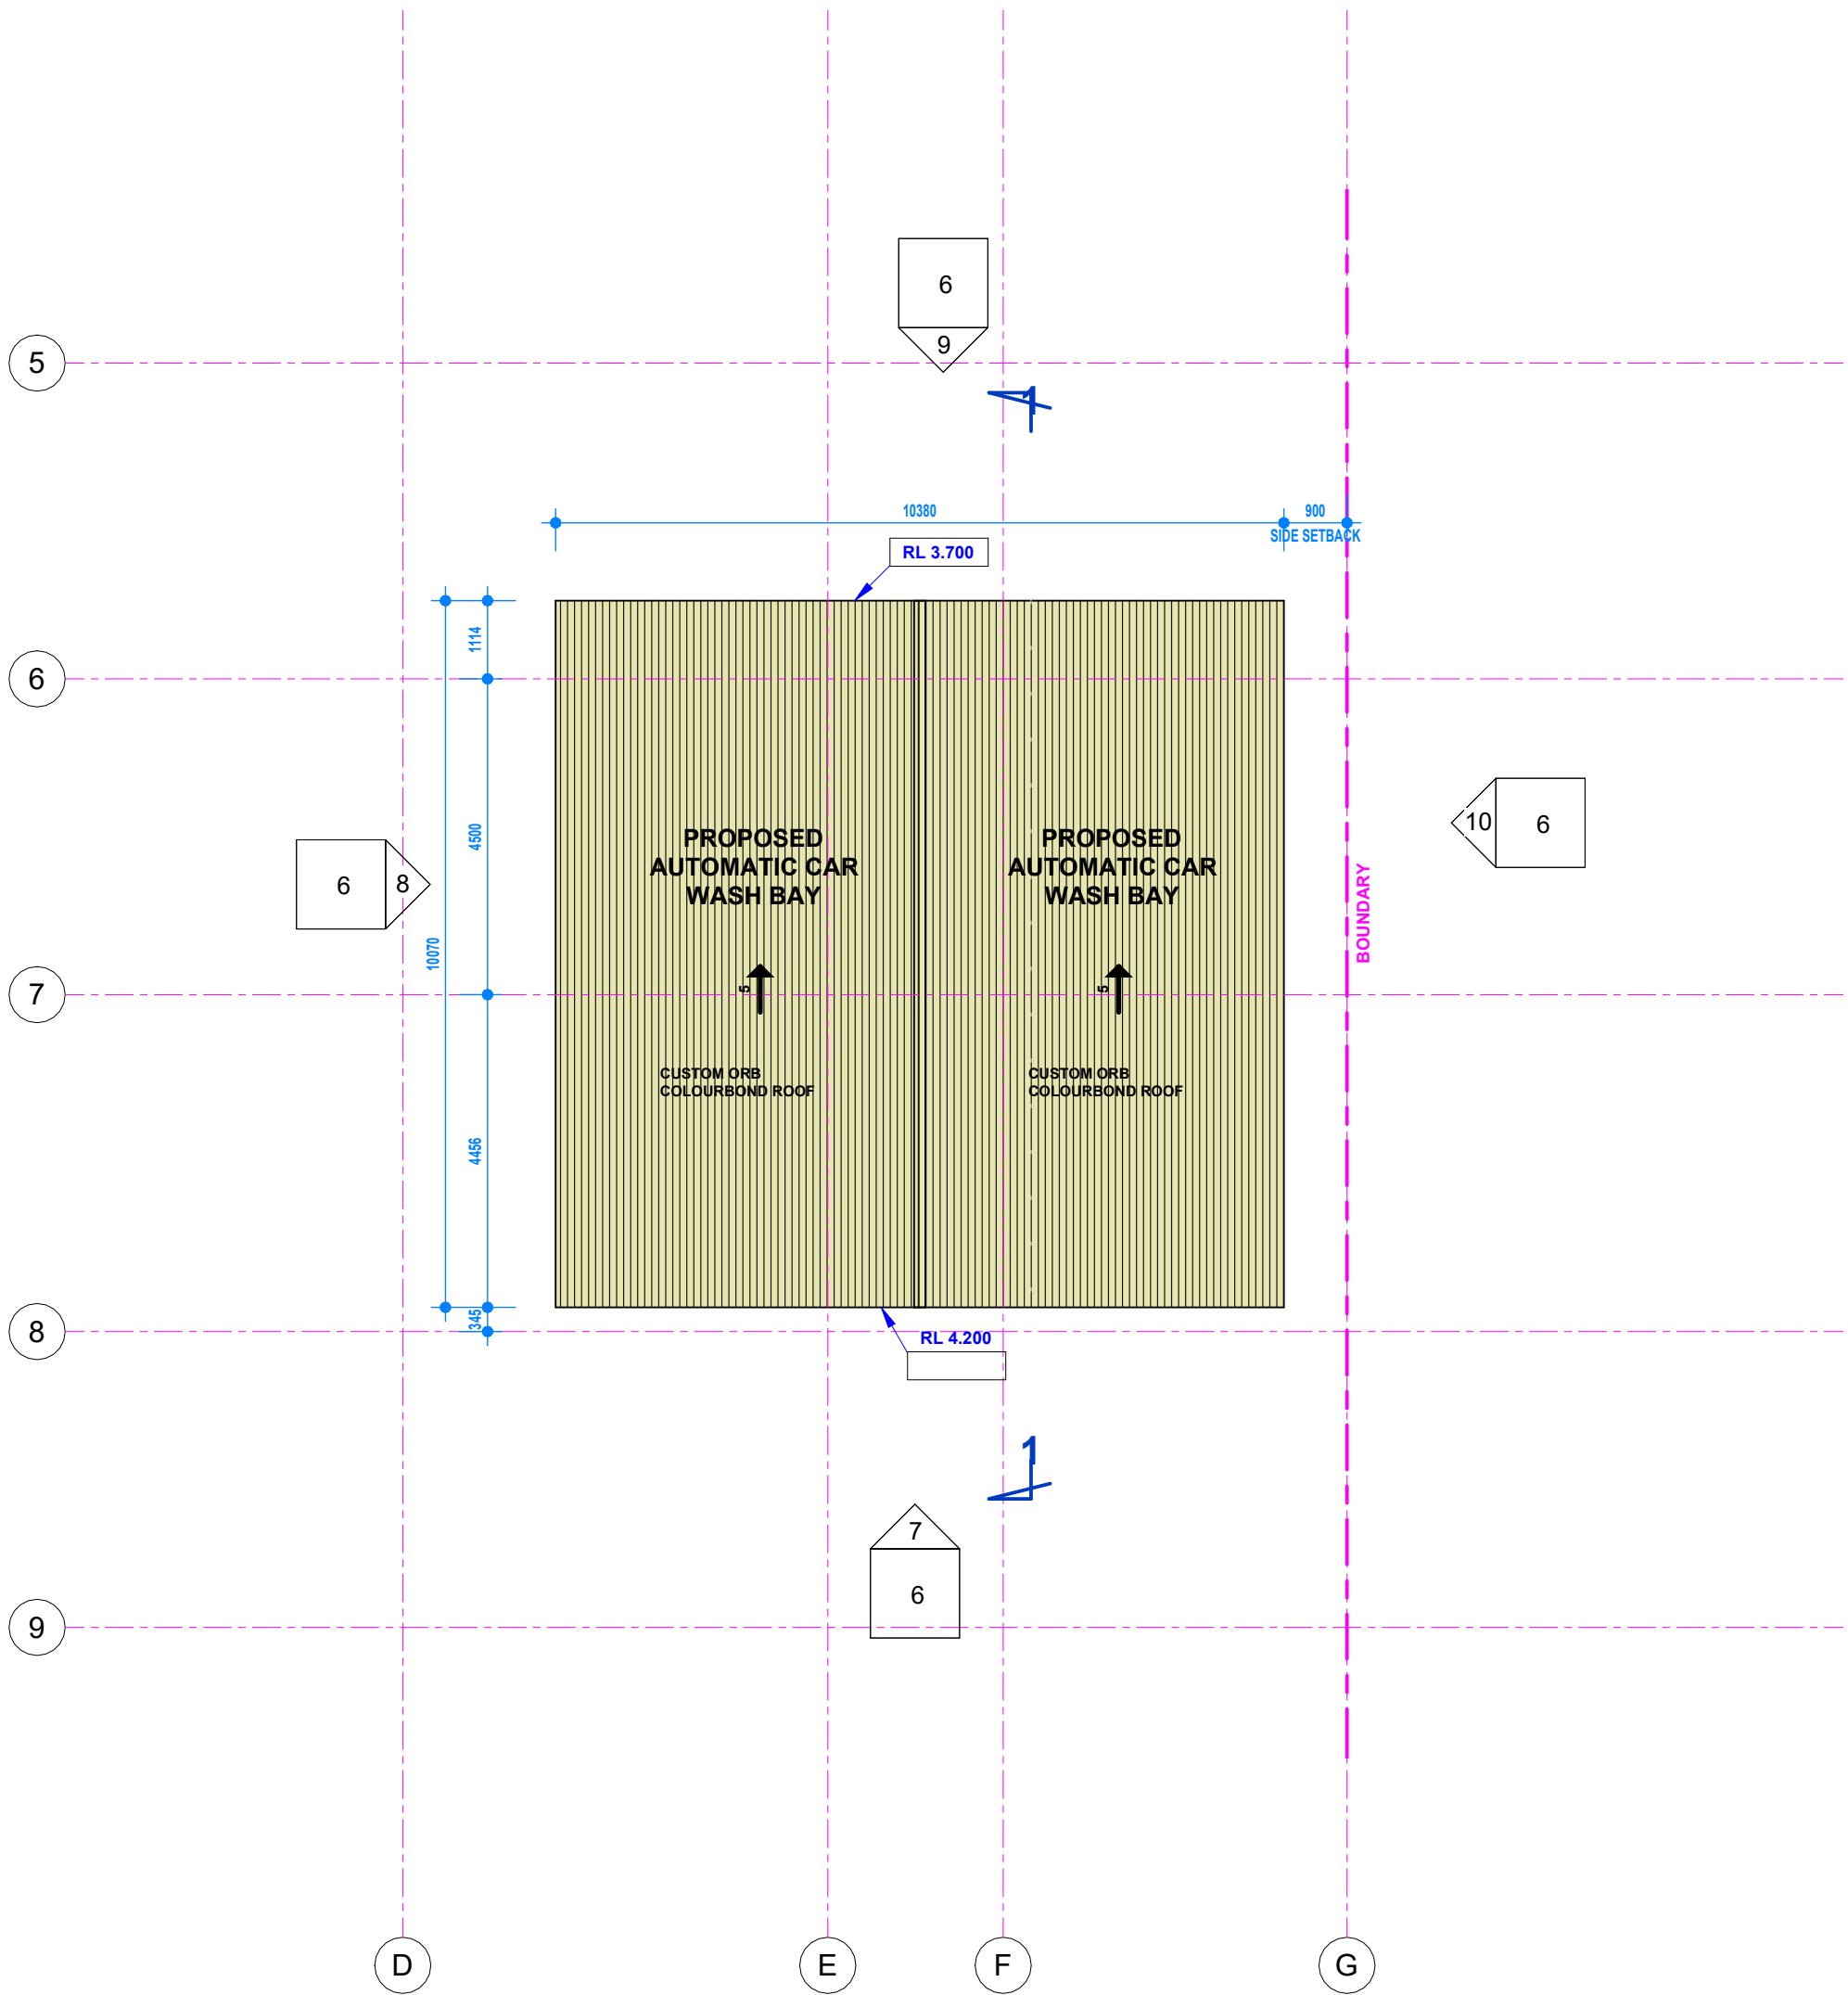


FIRST FLOOR 1:200

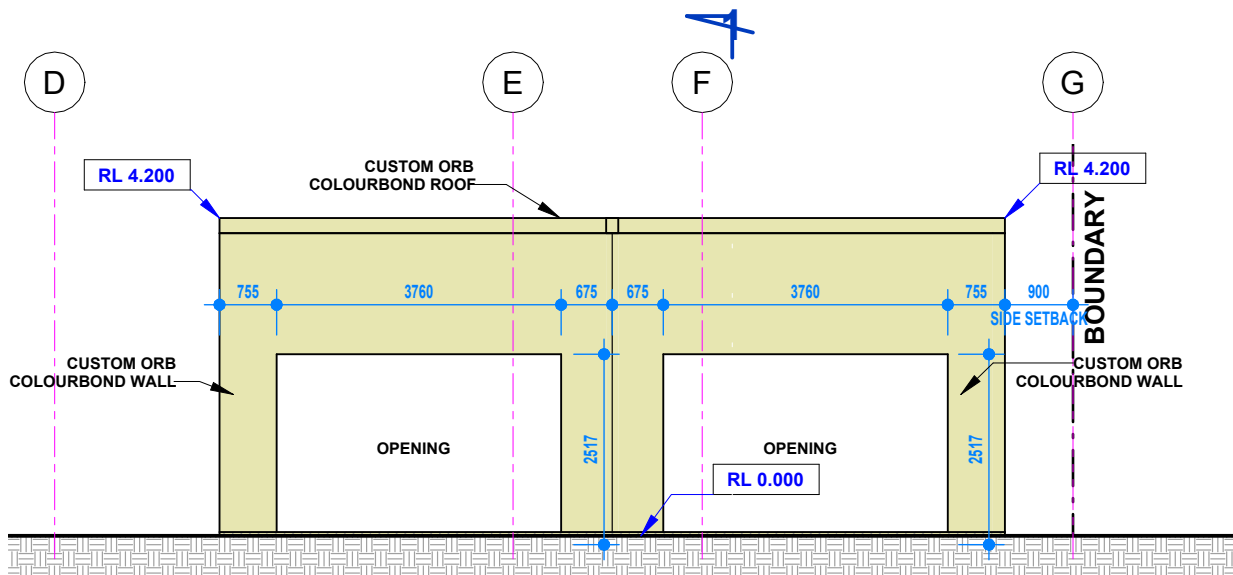


SOUTH ELEVATION - Dependent 1 1:200

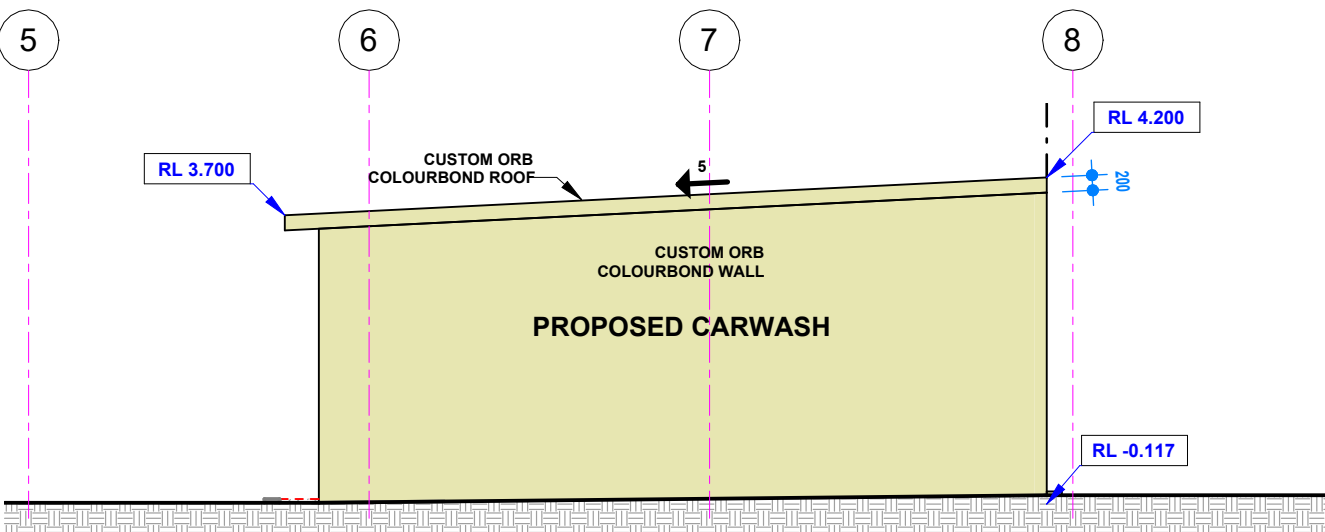

WEST ELEVATION - Dependent 1 1:200

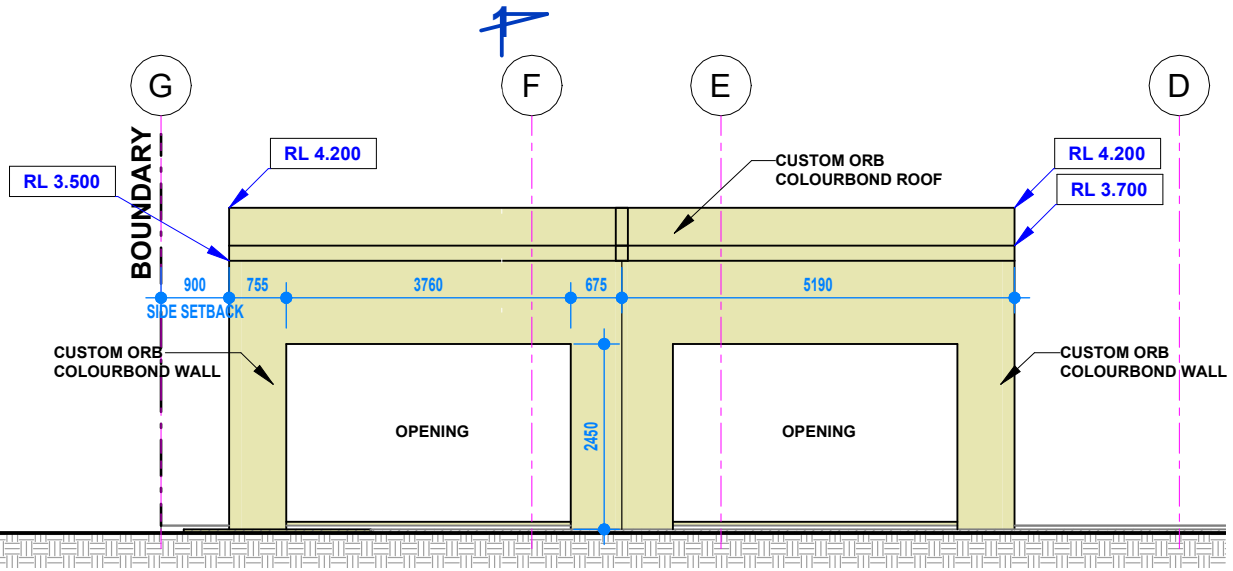

NORTH ELEVATION - Dependent 1 1:200

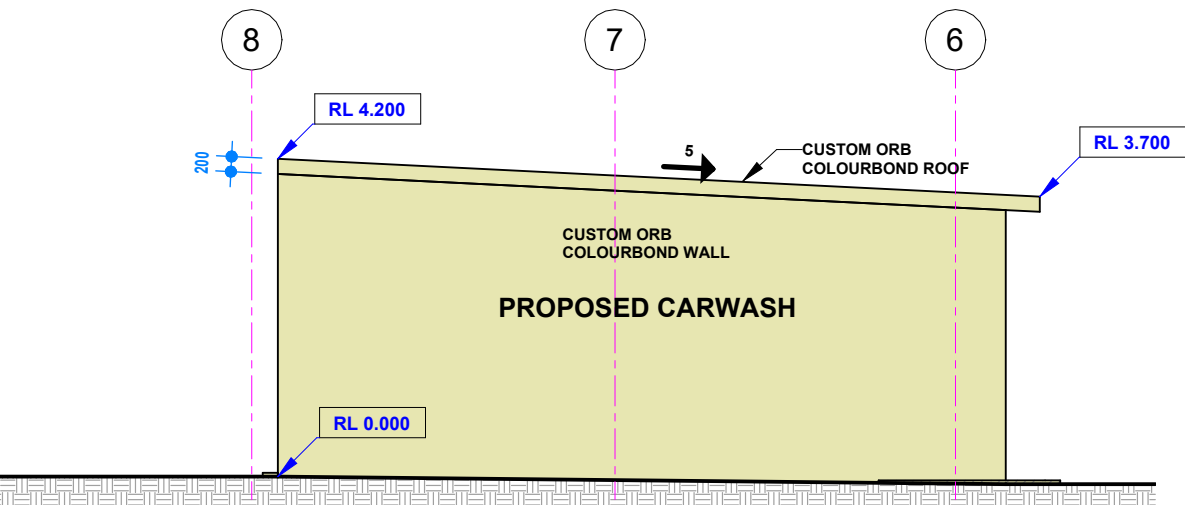

EAST ELEVATION - Dependent 1 1:200

LEGENDS		Issue	
EXISTING	AFL above finish floor level	A Client Review ONLY	12/10/204
DEMOLISH	c corrugated	B DA SUBMISSION ISSUE	01/11/204
PROPOSED	FG PERMANENT Fixed Frosted Glass		
	min. 60% opaque to comply with council's DCP		
	g glass / GUTTER		
	i privacy frame		
	p PAINT finish		
	PW PAINT finish on TIMBER weatherboard		
	SD smoke detector to ceiling		