





TRUE NORTH
(14722)

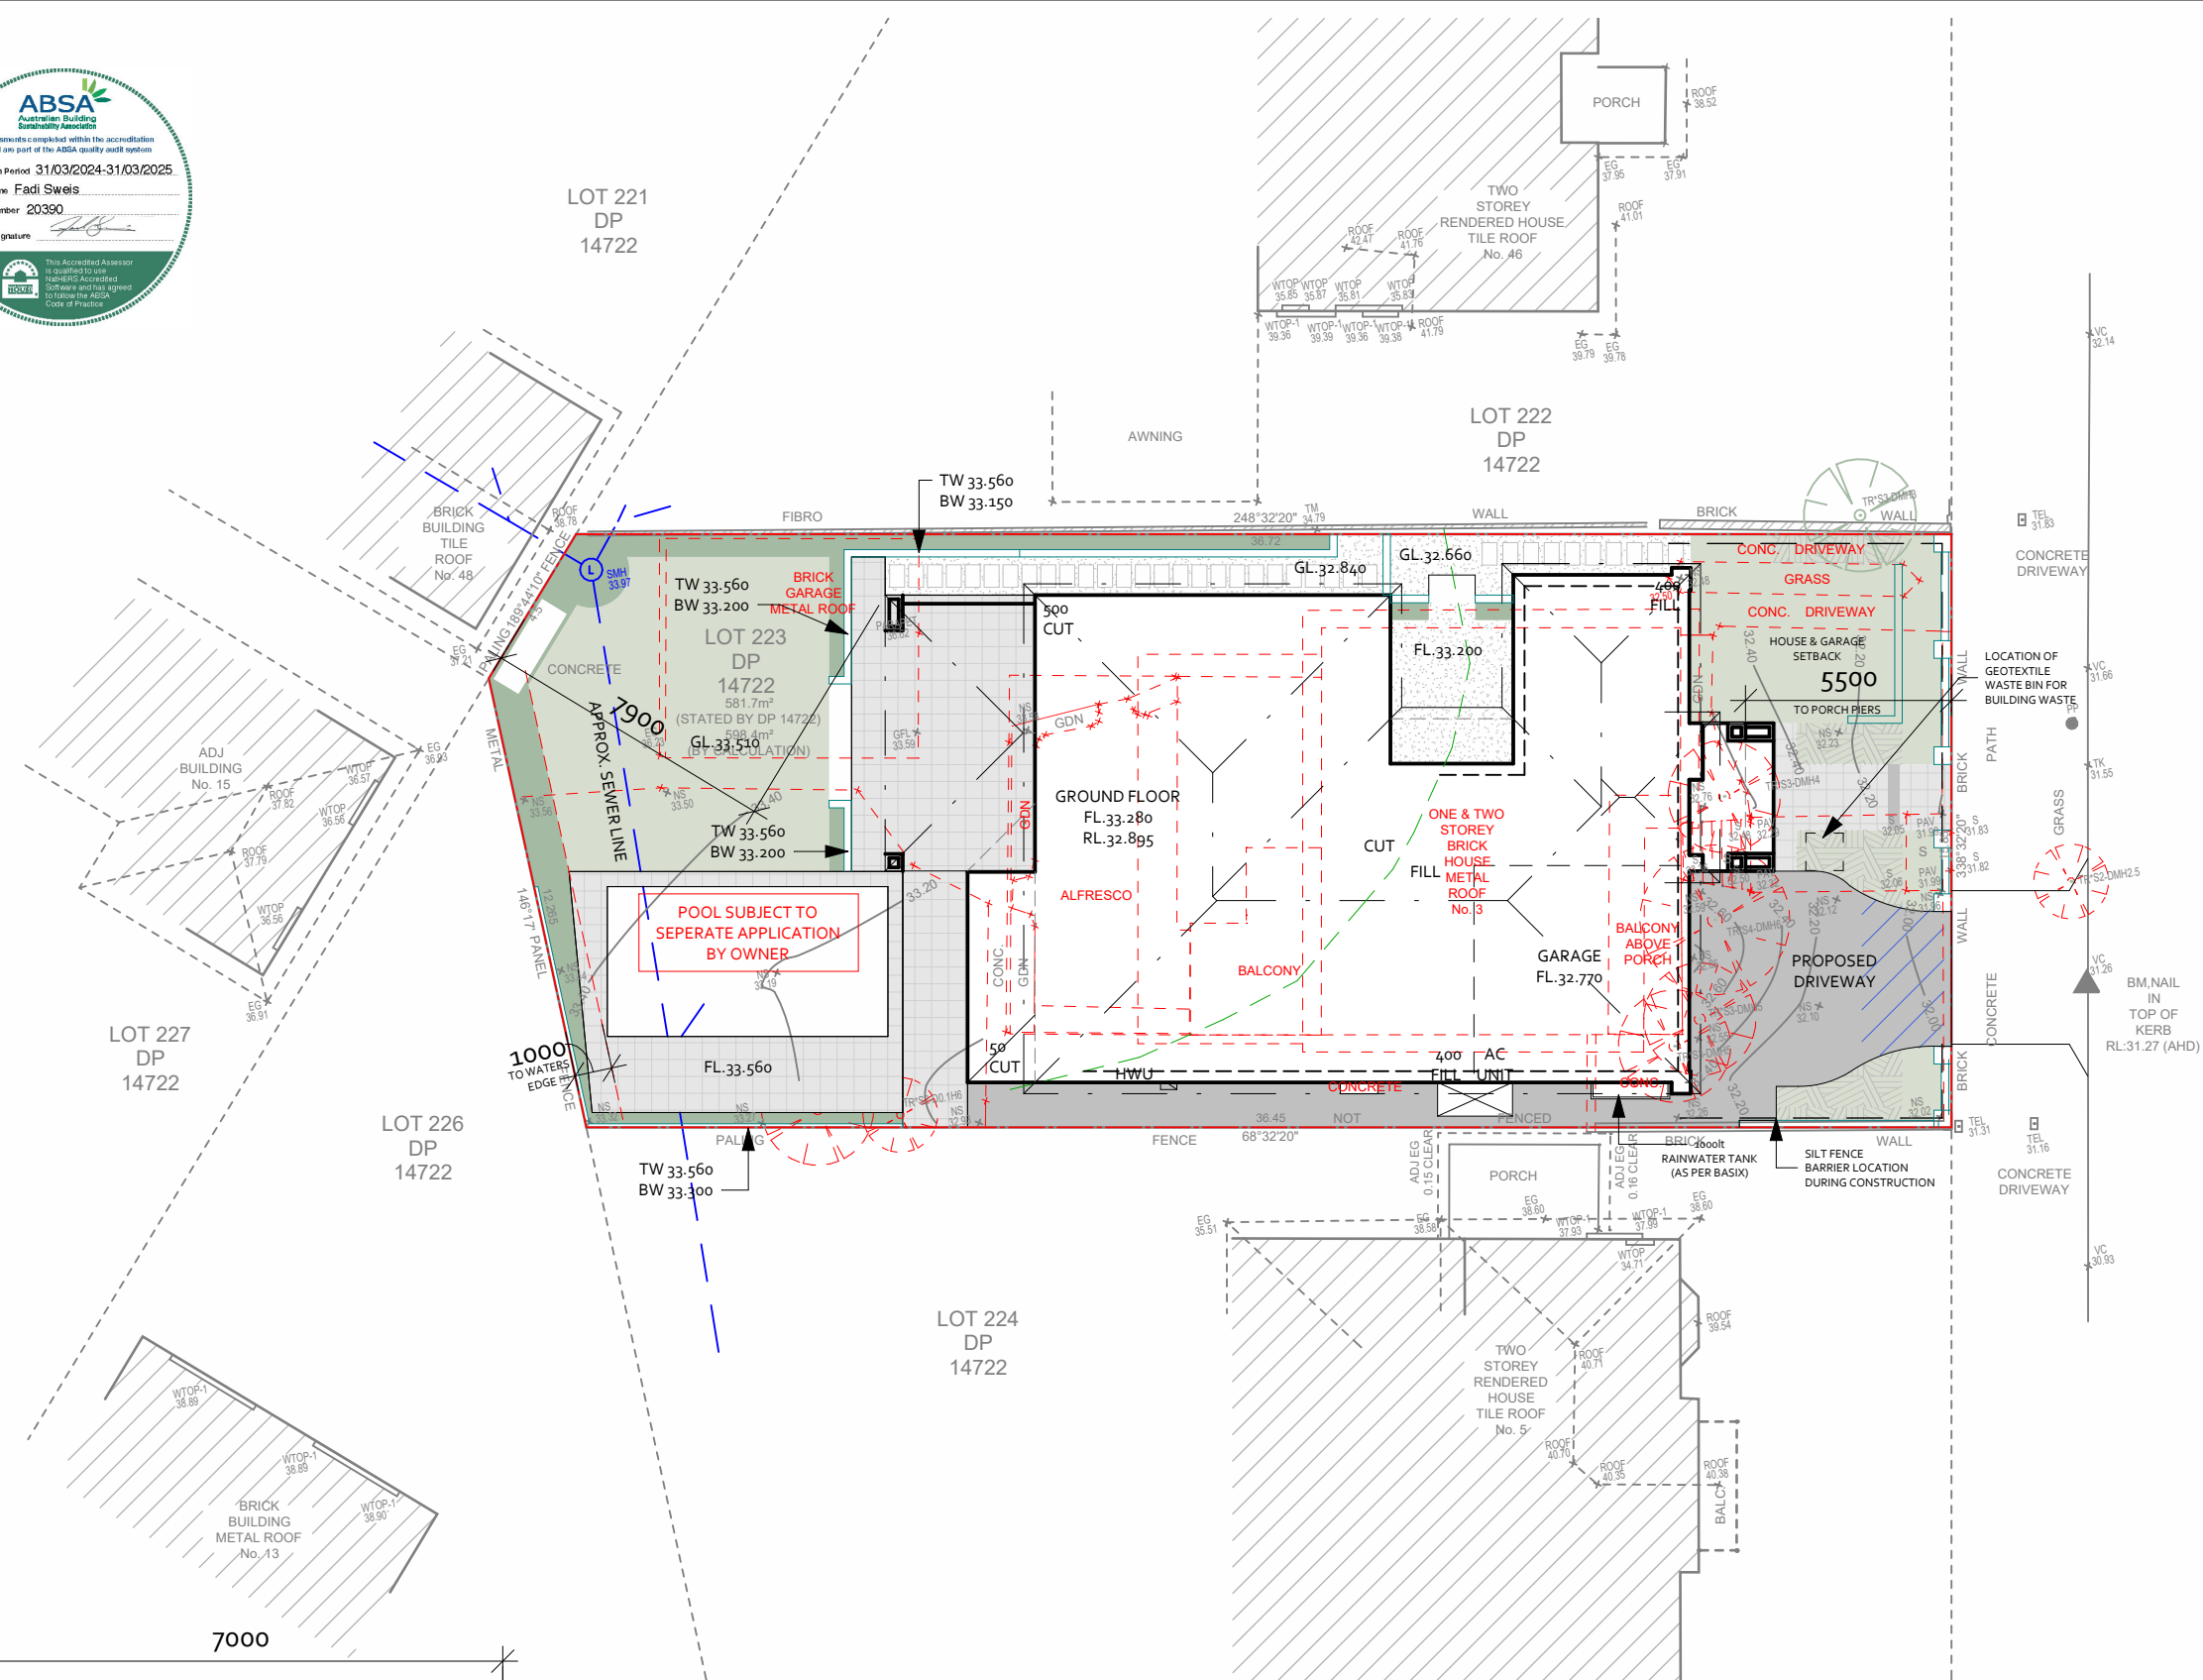

AVENUE
COLLINGWOOD

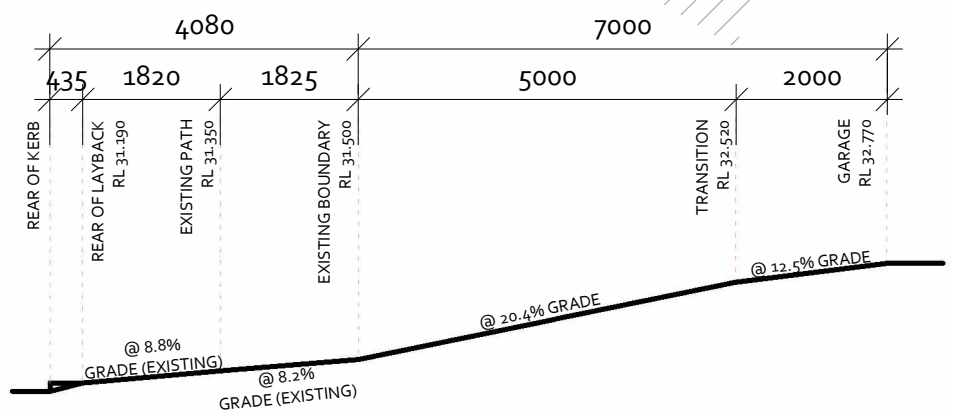

DRIVEWAY PROFILE 1:100



SITE PLAN & SITE ANALYSIS PLAN 1:200 @ A3

ALL WEATHER ACCESS DURING CONSTRUCTION

LOCATION OF GEOTEXTILE WASTE BINE FOR BUILDING WASTE

P: 02 9629 7788
E: reception@sarpelhomes.com.au
W: www.sarpelhomes.com.au
A: 18 Ernesta Place, Bella Vista NSW



client.	SRINIVSAN RESIDENCE	Rev.A	DA Plans	18/06/24	JP
address.	3 Collingwood Ave, EARLWOOD	Rev.B	Amended Plans	05/07/24	RK
		Rev.C	Amended Plans	19/12/24	IZ
job.	R316	REPRODUCTION, COPYING OR USE IN PART OR WHOLE WITHOUT WRITTEN PERMISSION IS STRICTLY PROHIBITED, LEGAL ACTION WILL BE TAKEN AGAINST OFFENDERS.			
size.	A3				
	page no. 3 of 14				

Certificate No. #HR-Q1JXT5-02
Scan QR code or follow website link for rating details.

Assessor name Fadi Sweis
Accreditation No. ABSA 20390
Property Address 3 Collingwood Avenue, Earlwood, NSW, 2206

<http://www.hero-software.com.au/pdf/HR-Q1JXT5-02>