

DRIVEWAY PROFILE 1:100



## SITE PLAN & SITE ANALYSIS PLAN 1:200 @ A3

ALL WEATHER ACCESS DURING CONSTRUCTION

LOCATION OF GEOTEXTILE WASTE BINE FOR BUILDING WASTE

P: 02 9629 7788  
E: reception@sarpelhomes.com.au  
W: www.sarpelhomes.com.au  
A: 18 Ernesta Place, Bella Vista NSW




client.	SRINIVSAN RESIDENCE	Rev.A	DA Plans	18/06/24	JP
address.	3 Collingwood Ave, EARLWOOD	Rev.B	Amended Plans	05/07/24	RK
		Rev.C	Amended Plans	19/12/24	IZ
job.	R316	REPRODUCTION, COPYING OR USE IN PART OR WHOLE WITHOUT WRITTEN PERMISSION IS STRICTLY PROHIBITED, LEGAL ACTION WILL BE TAKEN AGAINST OFFENDERS.			
size.	A3				
	page no. 3 of 14				

**Certificate No. #HR-Q1JXT5-02**  
Scan QR code or follow website link for rating details.

Assessor name Fadi Sweis  
Accreditation No. ABSA 20390  
Property Address 3 Collingwood Avenue, Earlwood, NSW, 2206

<http://www.hero-software.com.au/pdf/HR-Q1JXT5-02>

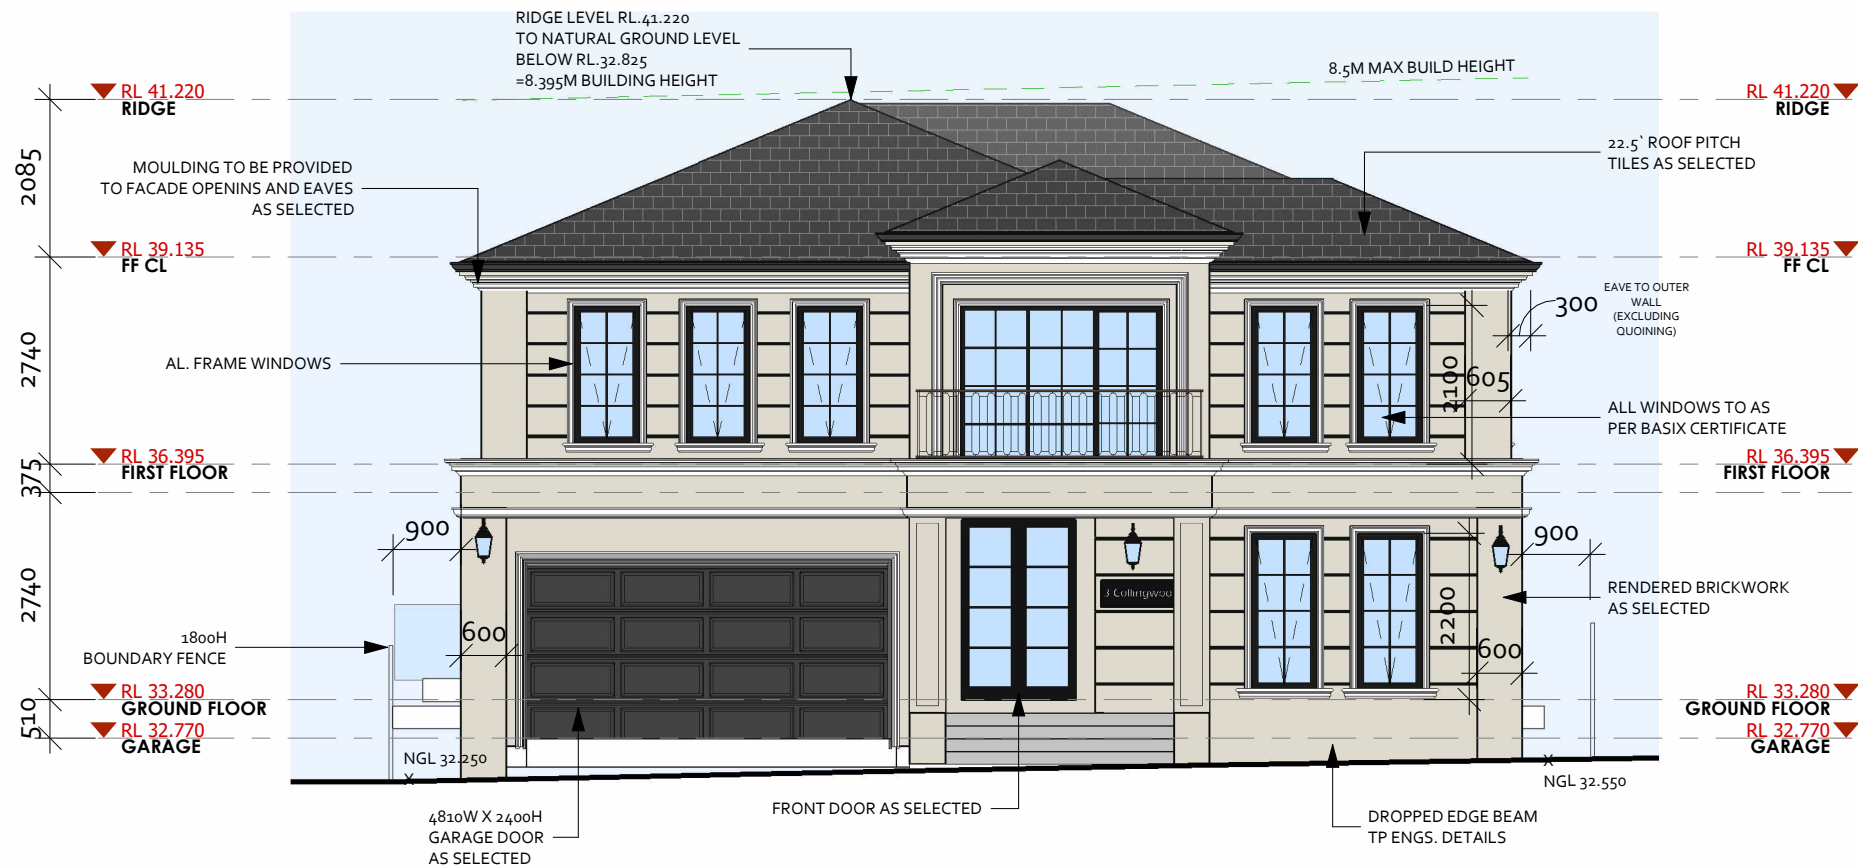

FRONT EAST ELEVATION 1:100



SIDE NORTH ELEVATION 1:100

**Certificate No. #HR-Q1JXT5-02**  
Scan QR code or follow website link for rating details.

Assessor name: Fadi Sweis  
Accreditation No.: ABSA 20390  
Property Address: 3 Collingwood Avenue, Earlwood, NSW, 2206  
<http://www.hero-software.com.au/pdf/HR-Q1JXT5-02>



P: 02 9629 7788  
E: [reception@sarpelhomes.com.au](mailto:reception@sarpelhomes.com.au)  
W: [www.sarpelhomes.com.au](http://www.sarpelhomes.com.au)  
A: 18 Ernesta Place, Bella Vista NSW




client.	SRINIVSAN RESIDENCE	Rev.A	DA Plans	18/06/24	JP
address.	3 Collingwood Ave, EARLWOOD	Rev.B	Amended Plans	05/07/24	RK
		Rev.C	Amended Plans	19/12/24	IZ
job.	R316	REPRODUCTION, COPYING OR USE IN PART OR WHOLE WITHOUT WRITTEN PERMISSION IS STRICTLY PROHIBITED, LEGAL ACTION WILL BE TAKEN AGAINST OFFENDERS.			
size.	A3				
	page no. 8 of 14				

POOL SUBJECT TO  
SEPERATE APPLICATION  
BY OWNER





REAR WEST ELEVATION 1:100 @ A3

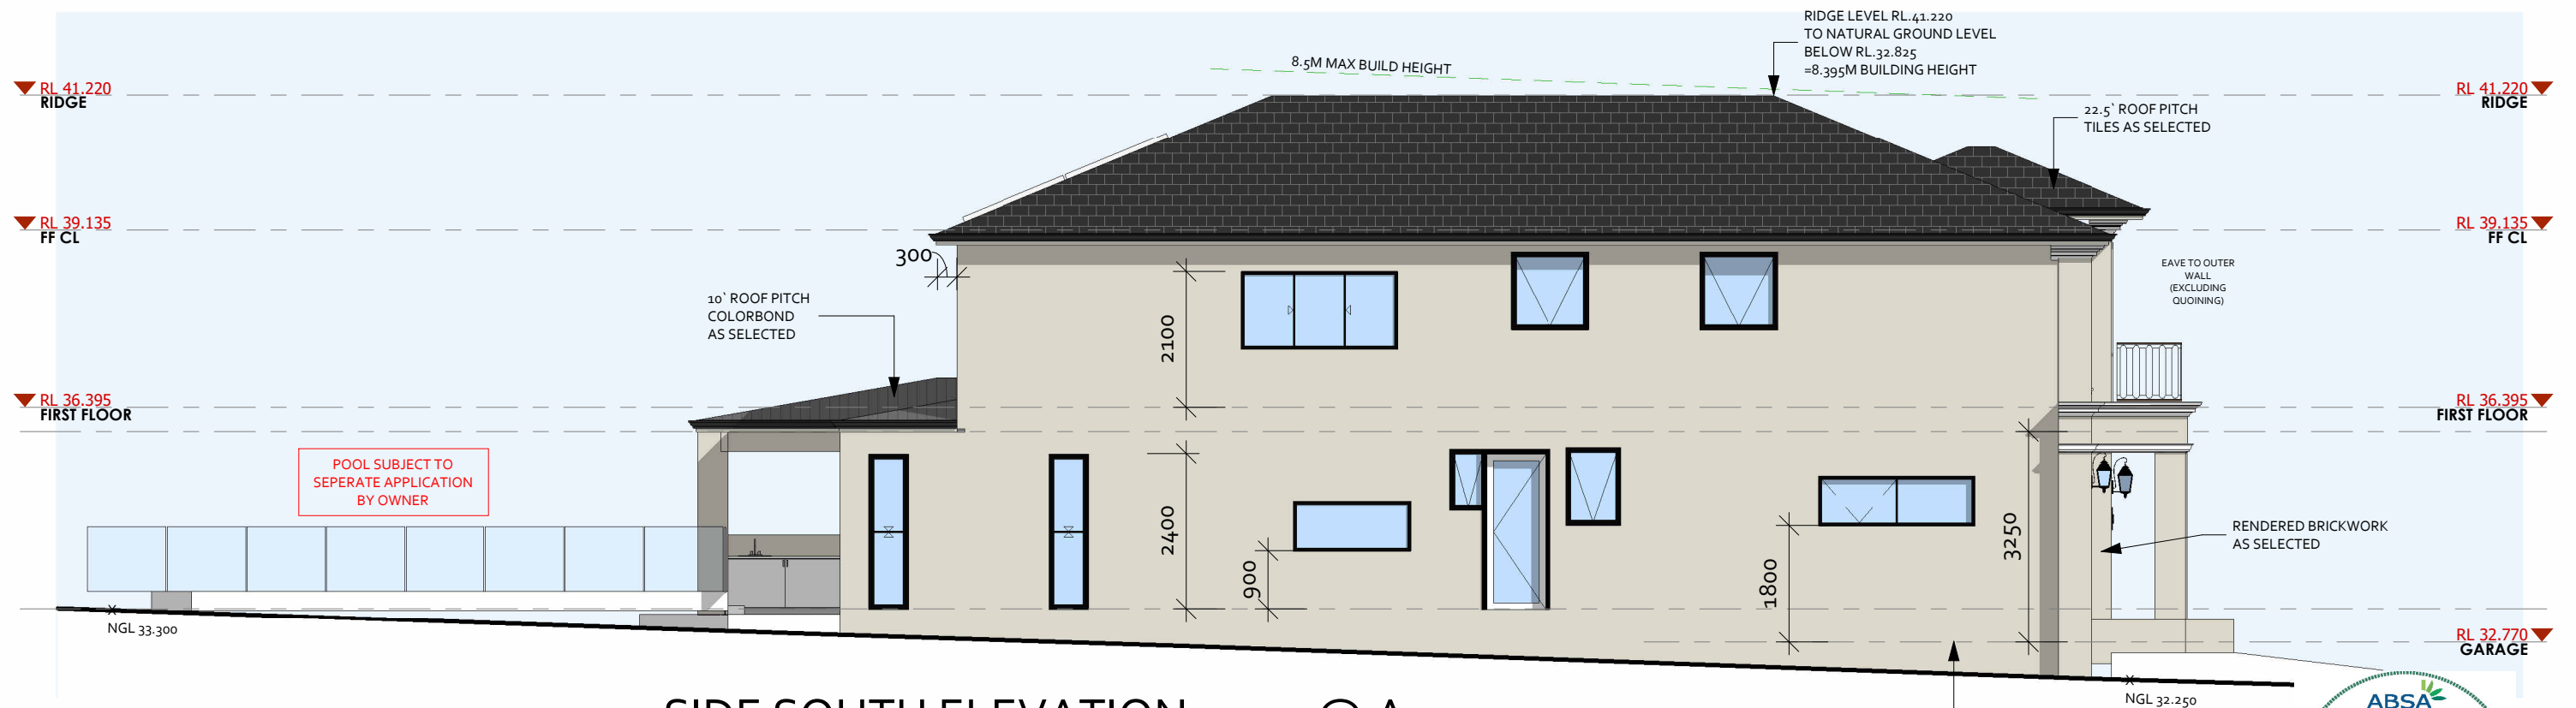

SIDE SOUTH ELEVATION 1:100 @ A3

**Certificate No. #HR-Q1JXT5-02**  
Scan QR code or follow website link for rating details.

Assessor name: Fadi Sweis  
Accreditation No.: ABSA 20390  
Property Address: 3 Collingwood Avenue, Earlwood, NSW, 2206

<http://www.hero-software.com.au/pdf/HR-Q1JXT5-02>



P: 02 9629 7788  
E: reception@sarpelhomes.com.au  
W: www.sarpelhomes.com.au  
A: 18 Ernesta Place, Bella Vista NSW



client.	SRINIVSAN RESIDENCE	Rev.A	DA Plans	18/06/24	JP
address.	3 Collingwood Ave, EARLWOOD	Rev.B	Amended Plans	05/07/24	RK
		Rev.C	Amended Plans	19/12/24	IZ
job.	R316	REPRODUCTION, COPYING OR USE IN PART OR WHOLE WITHOUT WRITTEN PERMISSION IS STRICTLY PROHIBITED, LEGAL ACTION WILL BE TAKEN AGAINST OFFENDERS.			
size.	A3				
	page no. 9 of 14				

