


1:100 1 2 3 4 5 6 7 8 9 10 M

ARM OF WALLIS LAKE (WALLAMBAH INLET)

RECLAIMED
LAND
AREA
56m²

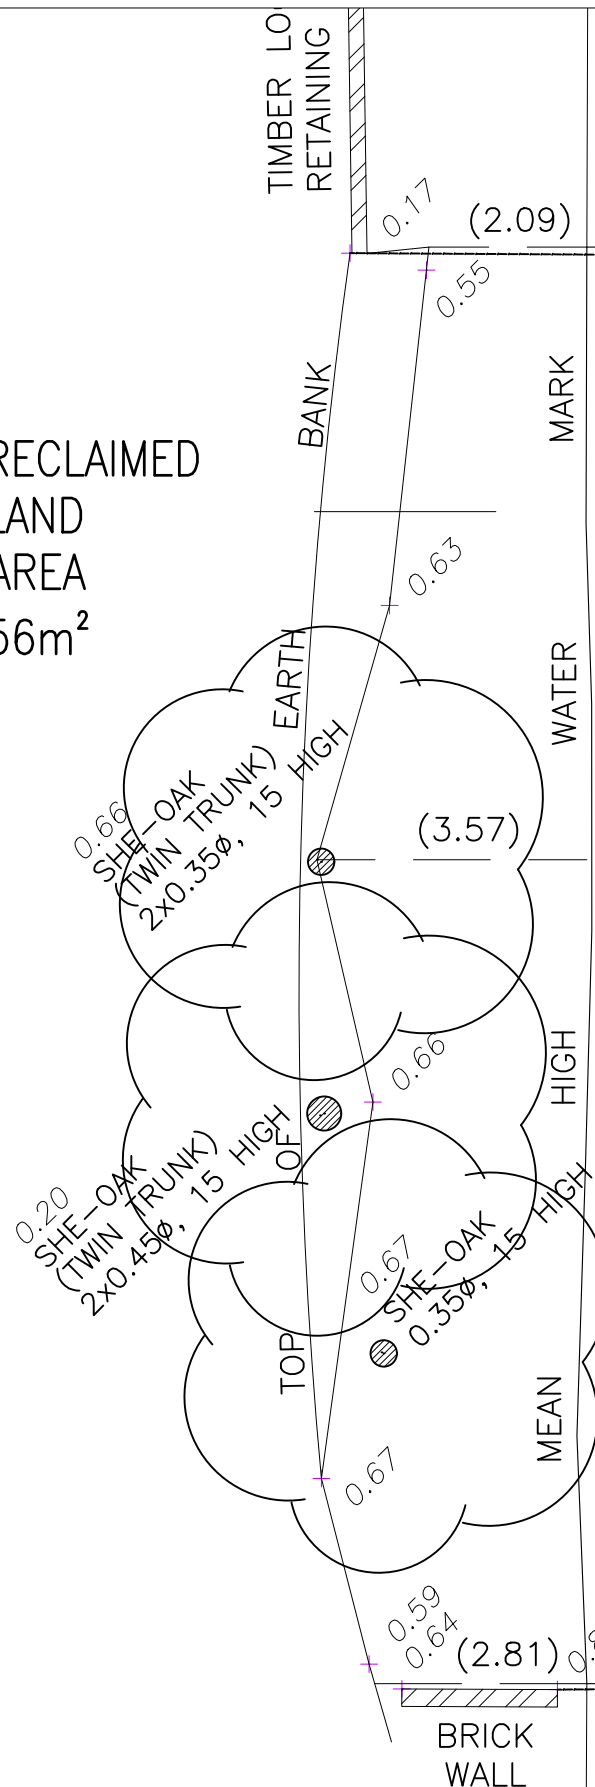

LAPPED & CAPPED

30.0 TO MHHM (VIDE

141
261168

COVERED
ALFRESCO

DECKING

30.0 TO MHHM

DP 141 261168

Established area of low
density Zostera seagrass.

Transport for NSW Maritime Navigation Assessment

Supported / Not Supported

Officer Name: Nick Richards

Officer Signature: [Signature]

Date: 28.04.2024

Rev. A. Seagrass bed added.



DESIGN
Accredited Building Designer

45 Pioneer Drive
Forster, NSW 2428
Tel: 02 6555 8601
Mob : 0401 820 897
info@rgr.design

Accredited Building Designers
with
BUILDING DESIGNERS
ACCREDITATION & TRAINING P/L
No. 6146 & 6252

© R. Grahame Roberts.

Measured dimensions shall be taken in
preference to scaling these drawings.
Tenders must visit the site, verify all
dimensions & become familiar with the
requirements of job. Construction to BCA

JOB NO. F1050
DATE December 2022
REV. A-16.2.24
DRAWN rgr
SCALE 1:100 @ A3

CLIENT
G. Milby

PROJECT
New Jetty at:
7 Palmway Crescent
Tuncurry

Lot:141 DP:261168

Existing
Part Site Plan
Development Application Drawings

01A

1:100 1 2 3 4 5 6 7 8 9 10 M

ARM OF WALLIS LAKE (WALLAMBAH INLET)

Established area of low density Zostera seagrass.

RECLAIMED LAND AREA
56m²

TIMBER LOG
RETAINING WALL

BANK

WATER

MARK

19.0 (VIDE DP 261168)

141
DP 261168

30.0 TO MHWM (VIDE DP 261168)

COVERED
ALFRESCO

No.7
1 STOREY
WEATHERTEX
RESIDENCE
METAL ROOF
FFL 2.50

30.0 TO MHWM (VIDE DP 261168)

142
DP 261168

Rev. B. Jetty extended.
Rev. A. Changed to fixed jetty.



DESIGN
Accredited Building Designer

45 Pioneer Drive
Forster, NSW 2428
Tel: 02 6555 8601
Mob : 0401 820 897
info@rgr.design

Accredited Building Designers
with
BUILDING DESIGNERS
ACCREDITATION & TRAINING P/L
No. 6146 & 6252

© R. Grahame Roberts.
Measured dimensions shall be taken in
preference to scaling these drawings.
Tenders must visit the site, verify all
dimensions & become familiar with the
requirements of job. Construction to BCA

JOB NO. F1050
DATE December 2022
REV. B-16.2.24
DRAWN rgr
SCALE 1:100 @ A3

CLIENT
G. Milby

PROJECT
New Jetty at:
7 Palmway Crescent
Tuncurry

Lot:141 DP:261168

Proposed
Part Site Plan
Development Application Drawings

02B

NSW Transport for NSW Maritime Navigation Assessment

Supported / ~~Not Supported~~

Officer Name: Nick Richards


Officer Signature: _____

Date: 28.04.2024

Proposed jetty and ramp to
be fixed and to have mesh
type walkway to allow light
through.


BRICK
WALL

DECKING

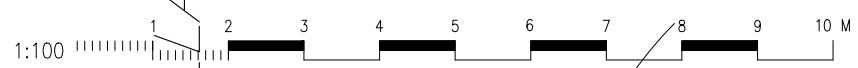


2

ARM OF WALLIS LAKE (WALLA

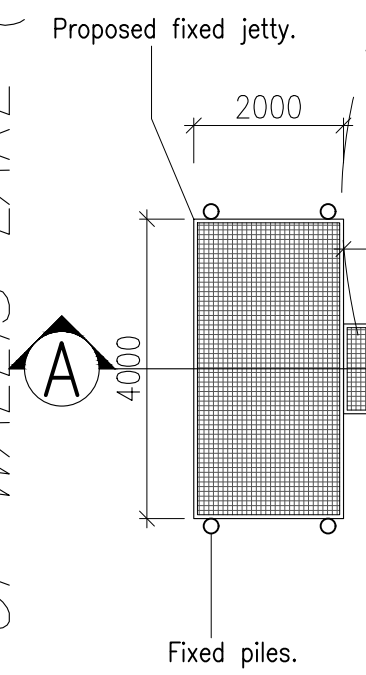


Proposed jetty and ramp to be fixed and to have mesh type walkway to allow light through.

Proposed fixed jetty to provide approximately 980mm clearance above water line and 1.76m above sea bed.

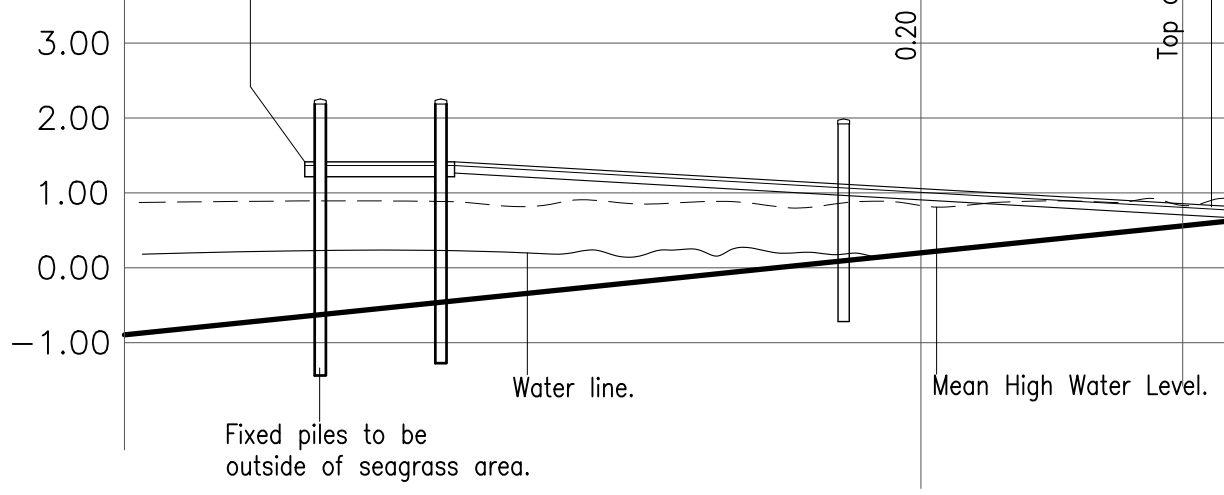

Section A-A

Engineering to be provided for jetty construction.

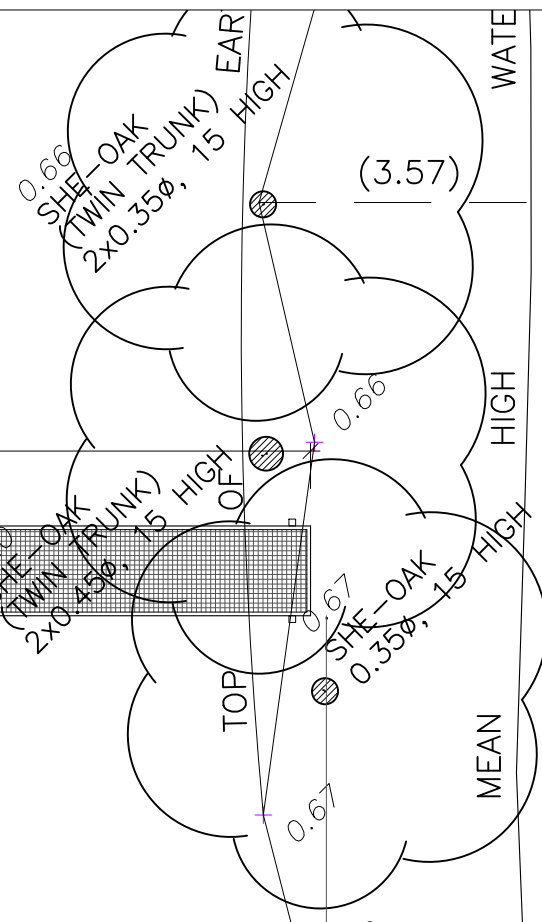

BRICK WALL

Proposed ramp to be fixed at both ends.

19.0 (VIDE DP 261168)

DECKING

30.0 TO MHWM (VIDE

142 DP 261168

Dwelling Floor Level 2.50

Maritime Navigation Assessment
Supported / ~~Not Supported~~
Officer Name: Nick Richards
Officer Signature:
Date: 28.04.2024

Rev. B. Jetty extended.
Rev. A. Changed to fixed jetty.



DESIGN
Accredited Building Designer

45 Pioneer Drive
Forster, NSW 2428
Tel: 02 6555 8601
Mob : 0401 820 897
info@rgr.design

Accredited Building Designers
with
**BUILDING DESIGNERS
ACCREDITATION & TRAINING P/L**
No. 6146 & 6252

© R. Grahame Roberts.
Measured dimensions shall be taken in preference to scaling these drawings. Tenders must visit the site, verify all dimensions & become familiar with the requirements of job. Construction to BCA

JOB NO. F1050
DATE December 2022
REV. B-16.2.24
DRAWN rgr
SCALE 1:100 @ A3

CLIENT
G. Milby

PROJECT
New Jetty at:
7 Palmway Crescent
Tuncurry

Lot:141 DP:261168

**Proposed Part Site
Plan & Section**
Development Application Drawings

03B