


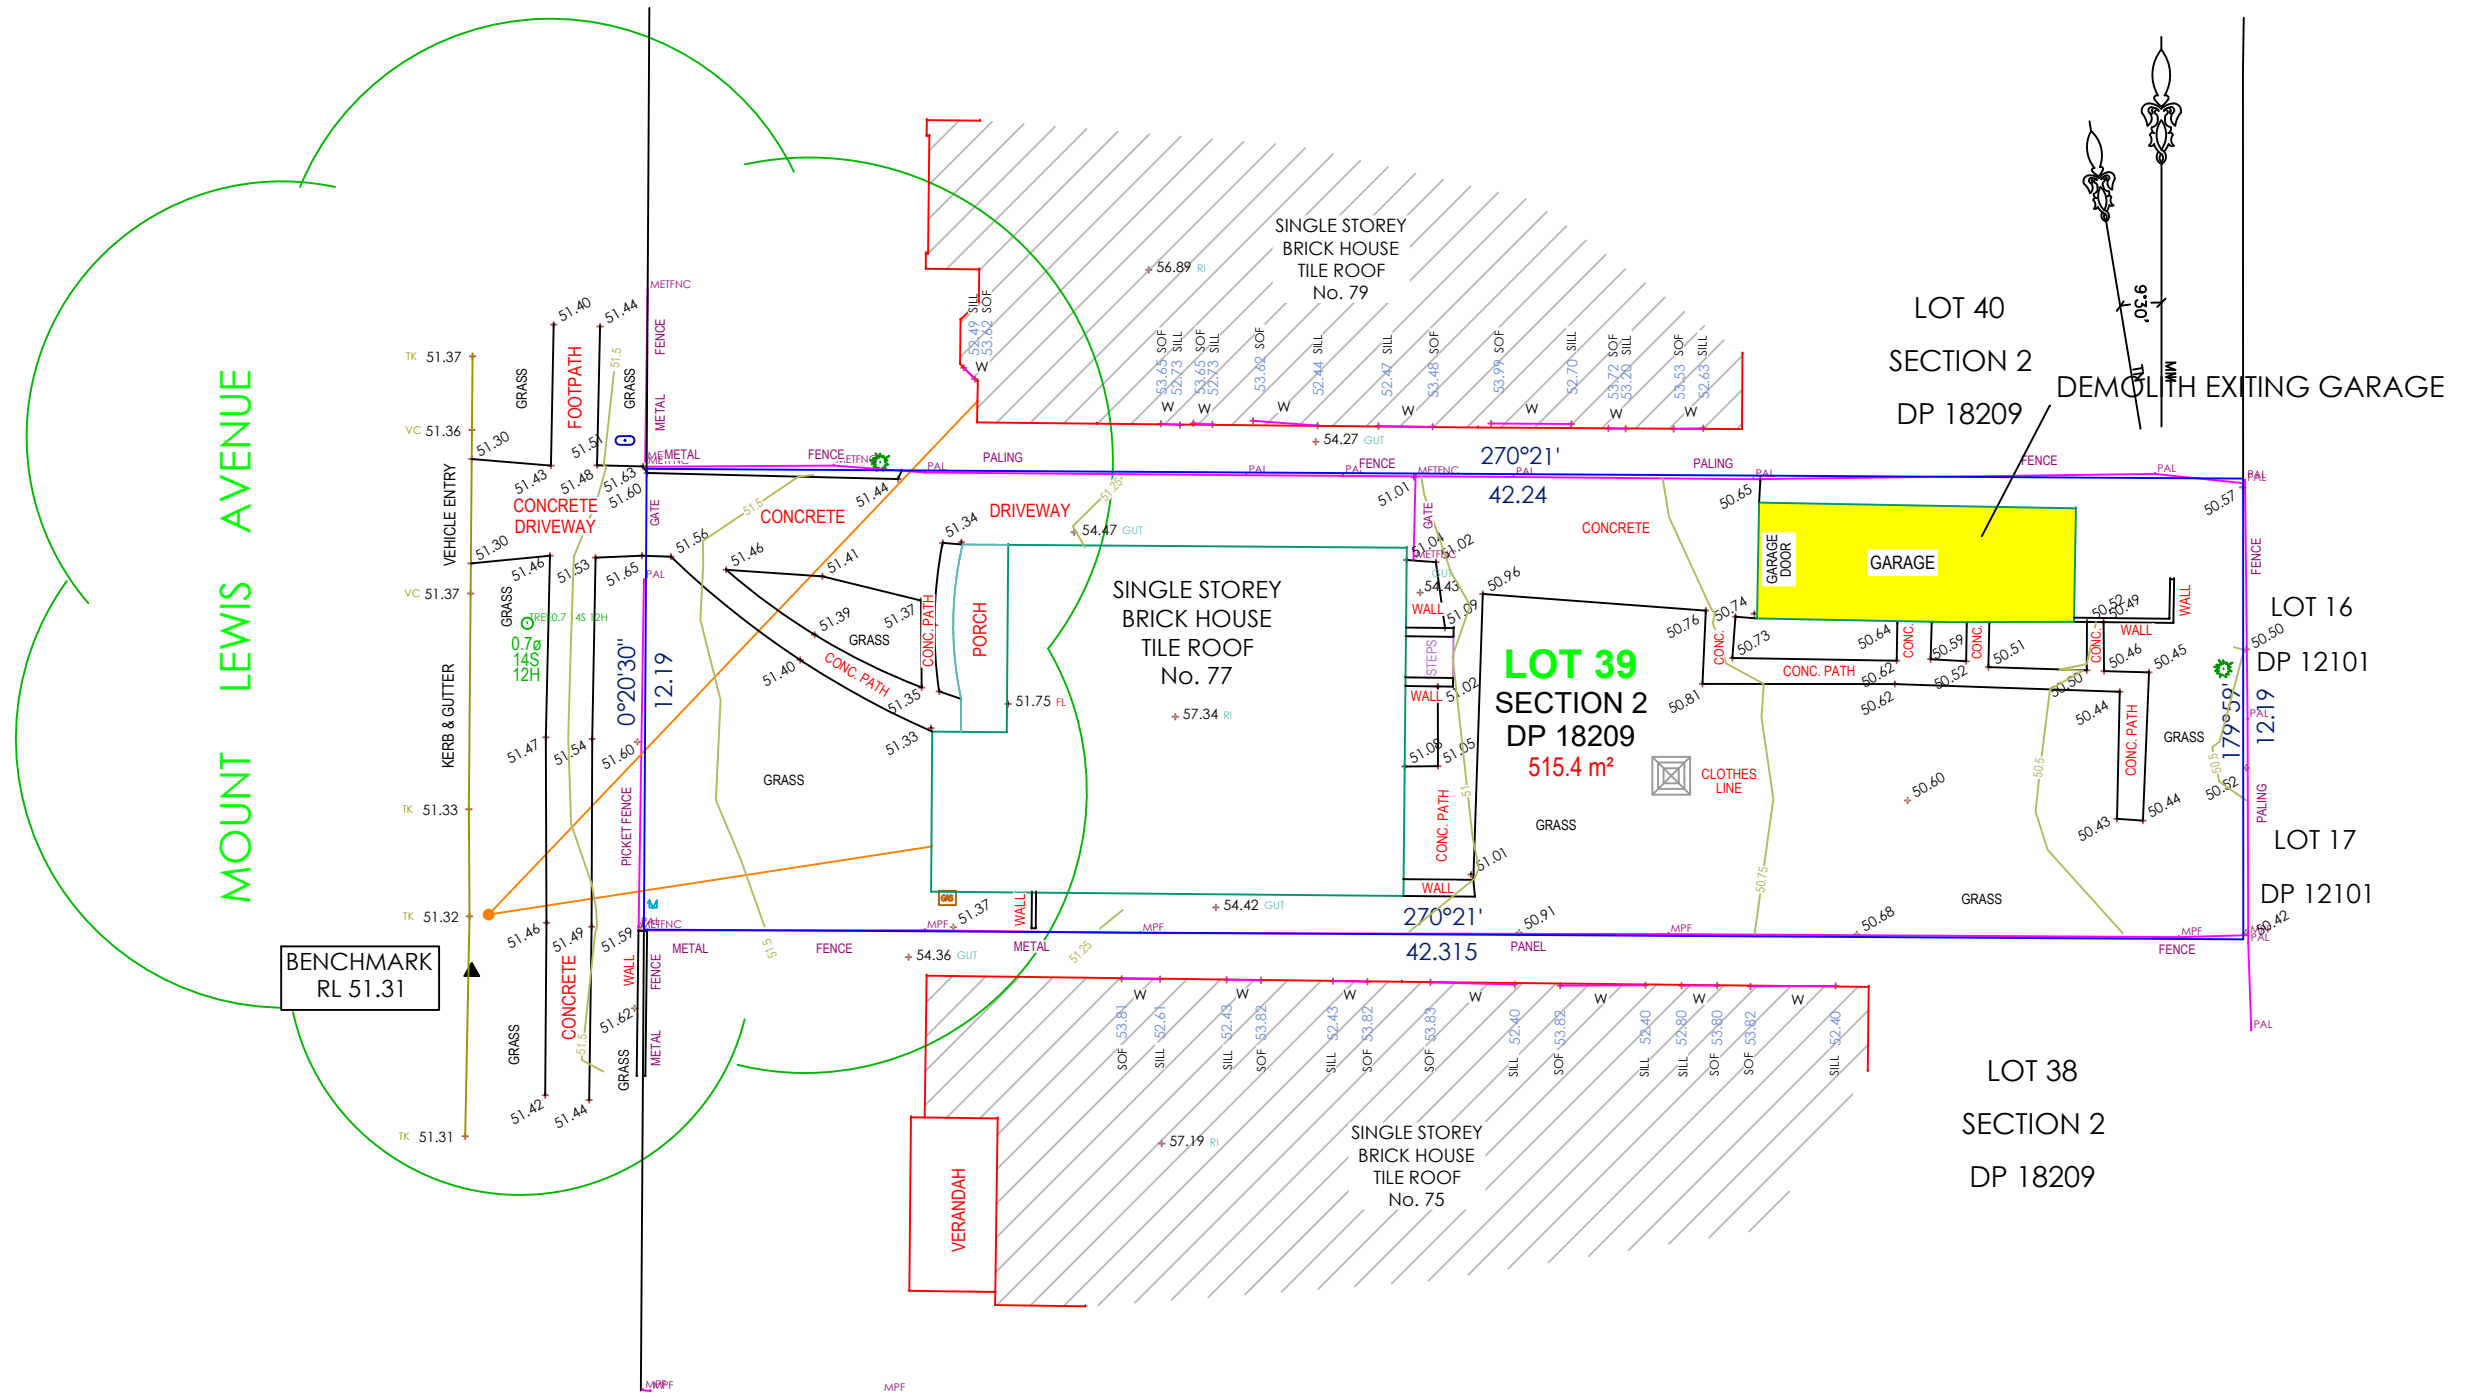

				REMARKS	TITLE: DEMOLITION PLAN	 GHA ENGINEERING CIVIL & STRUCTURAL CONSULTANTS Mobile :04133 25 103 FAX: 98966524 589 b Merrylands Road Merrylands NSW 2160 GEORGE H. AZZI B.E. (CIVIL), MIEAust.	Project No.: 24251624—A	DRAWN BY.: G. AZZ
				NOTES: — This drawing is copyright and the property of GHA Engineering. — Larger scale drawings and written dimensions take preference. — Do not scale from drawings, all dimensions to be verified on site before commencement of work. — All discrepancies to be brought to the attention of the author.	PROPOSED GRANNY FLAT 77 MOOUNT LEWIS AVENUE PUNCHPOWL		Scale: AS SHOWN	CLIENT
								Drawing No.: 1
JAN 25	ISSUED FOR DA	A					Date: JAN 25	
Date	NOTE	REV.						