

NOTES

- ALL WORKS TO COMPLY WITH THE RELEVANT AUSTRALIAN STANDARDS
- ALL WORKS ARE TO BE CARRIED OUT IN ACCORDANCE WITH THE REQUIREMENTS OF THE BUILDING CODE OF AUSTRALIA.
- ALL DIMS TO BE VERIFIED BY BUILDER PRIOR TO CONSTRUCTION.
- BOUNDARY DIMENSIONS & ALL LEVELS SUBJECT TO CONFIRMATION BY BUILDER.
- USE FIGURED DIMENSIONS ONLY, DO NOT SCALE FROM PLANS.

REV/DATE	DESCRIPTION
A 29.10.24	ISSUED FOR CONCEPT PLANS
B 31.10.24	ISSUED FOR AMENDED PLANS
C 14.11.24	ISSUED FOR DESIGN PLANS
D 10.12.24	ISSUED FOR CONSULTANTS
E 30.01.25	ISSUED FOR DA SUBMISSION
F	

LEGEN

- | | |
|---|------------------------|
|  | NON-TRAFFICABLE |
|  | LANDSCAPE |
|  | CONCRETE PATH |
|  | CONCRETE SURFACE |
|  | SWIMMING POOL |
|  | TILED FLOOR |
|  | ARTICULATION |
|  | OVERHEAD |
|  | HIDDEN |
|  | SITE BOUNDARY |
|  | SMOKE ALARM |
|  | MECHANICAL VENTILATION |
|  | WET AREA FLOOR WASTE |
|  | 90 STUD WALL |
|  | 110 BRICK |
|  | 250 BRICK VENEER |
|  | 270 DOUBLE BRICK |
|  | 130 CLADDING |
|  | 200 HEBEL WALL |

TITLE

SHADOW DIAGRAMS


CHECKED BY	JE
------------	----

DWG #

REVISION
E


PROJECT #

NOT FOR CONSTRUCTION

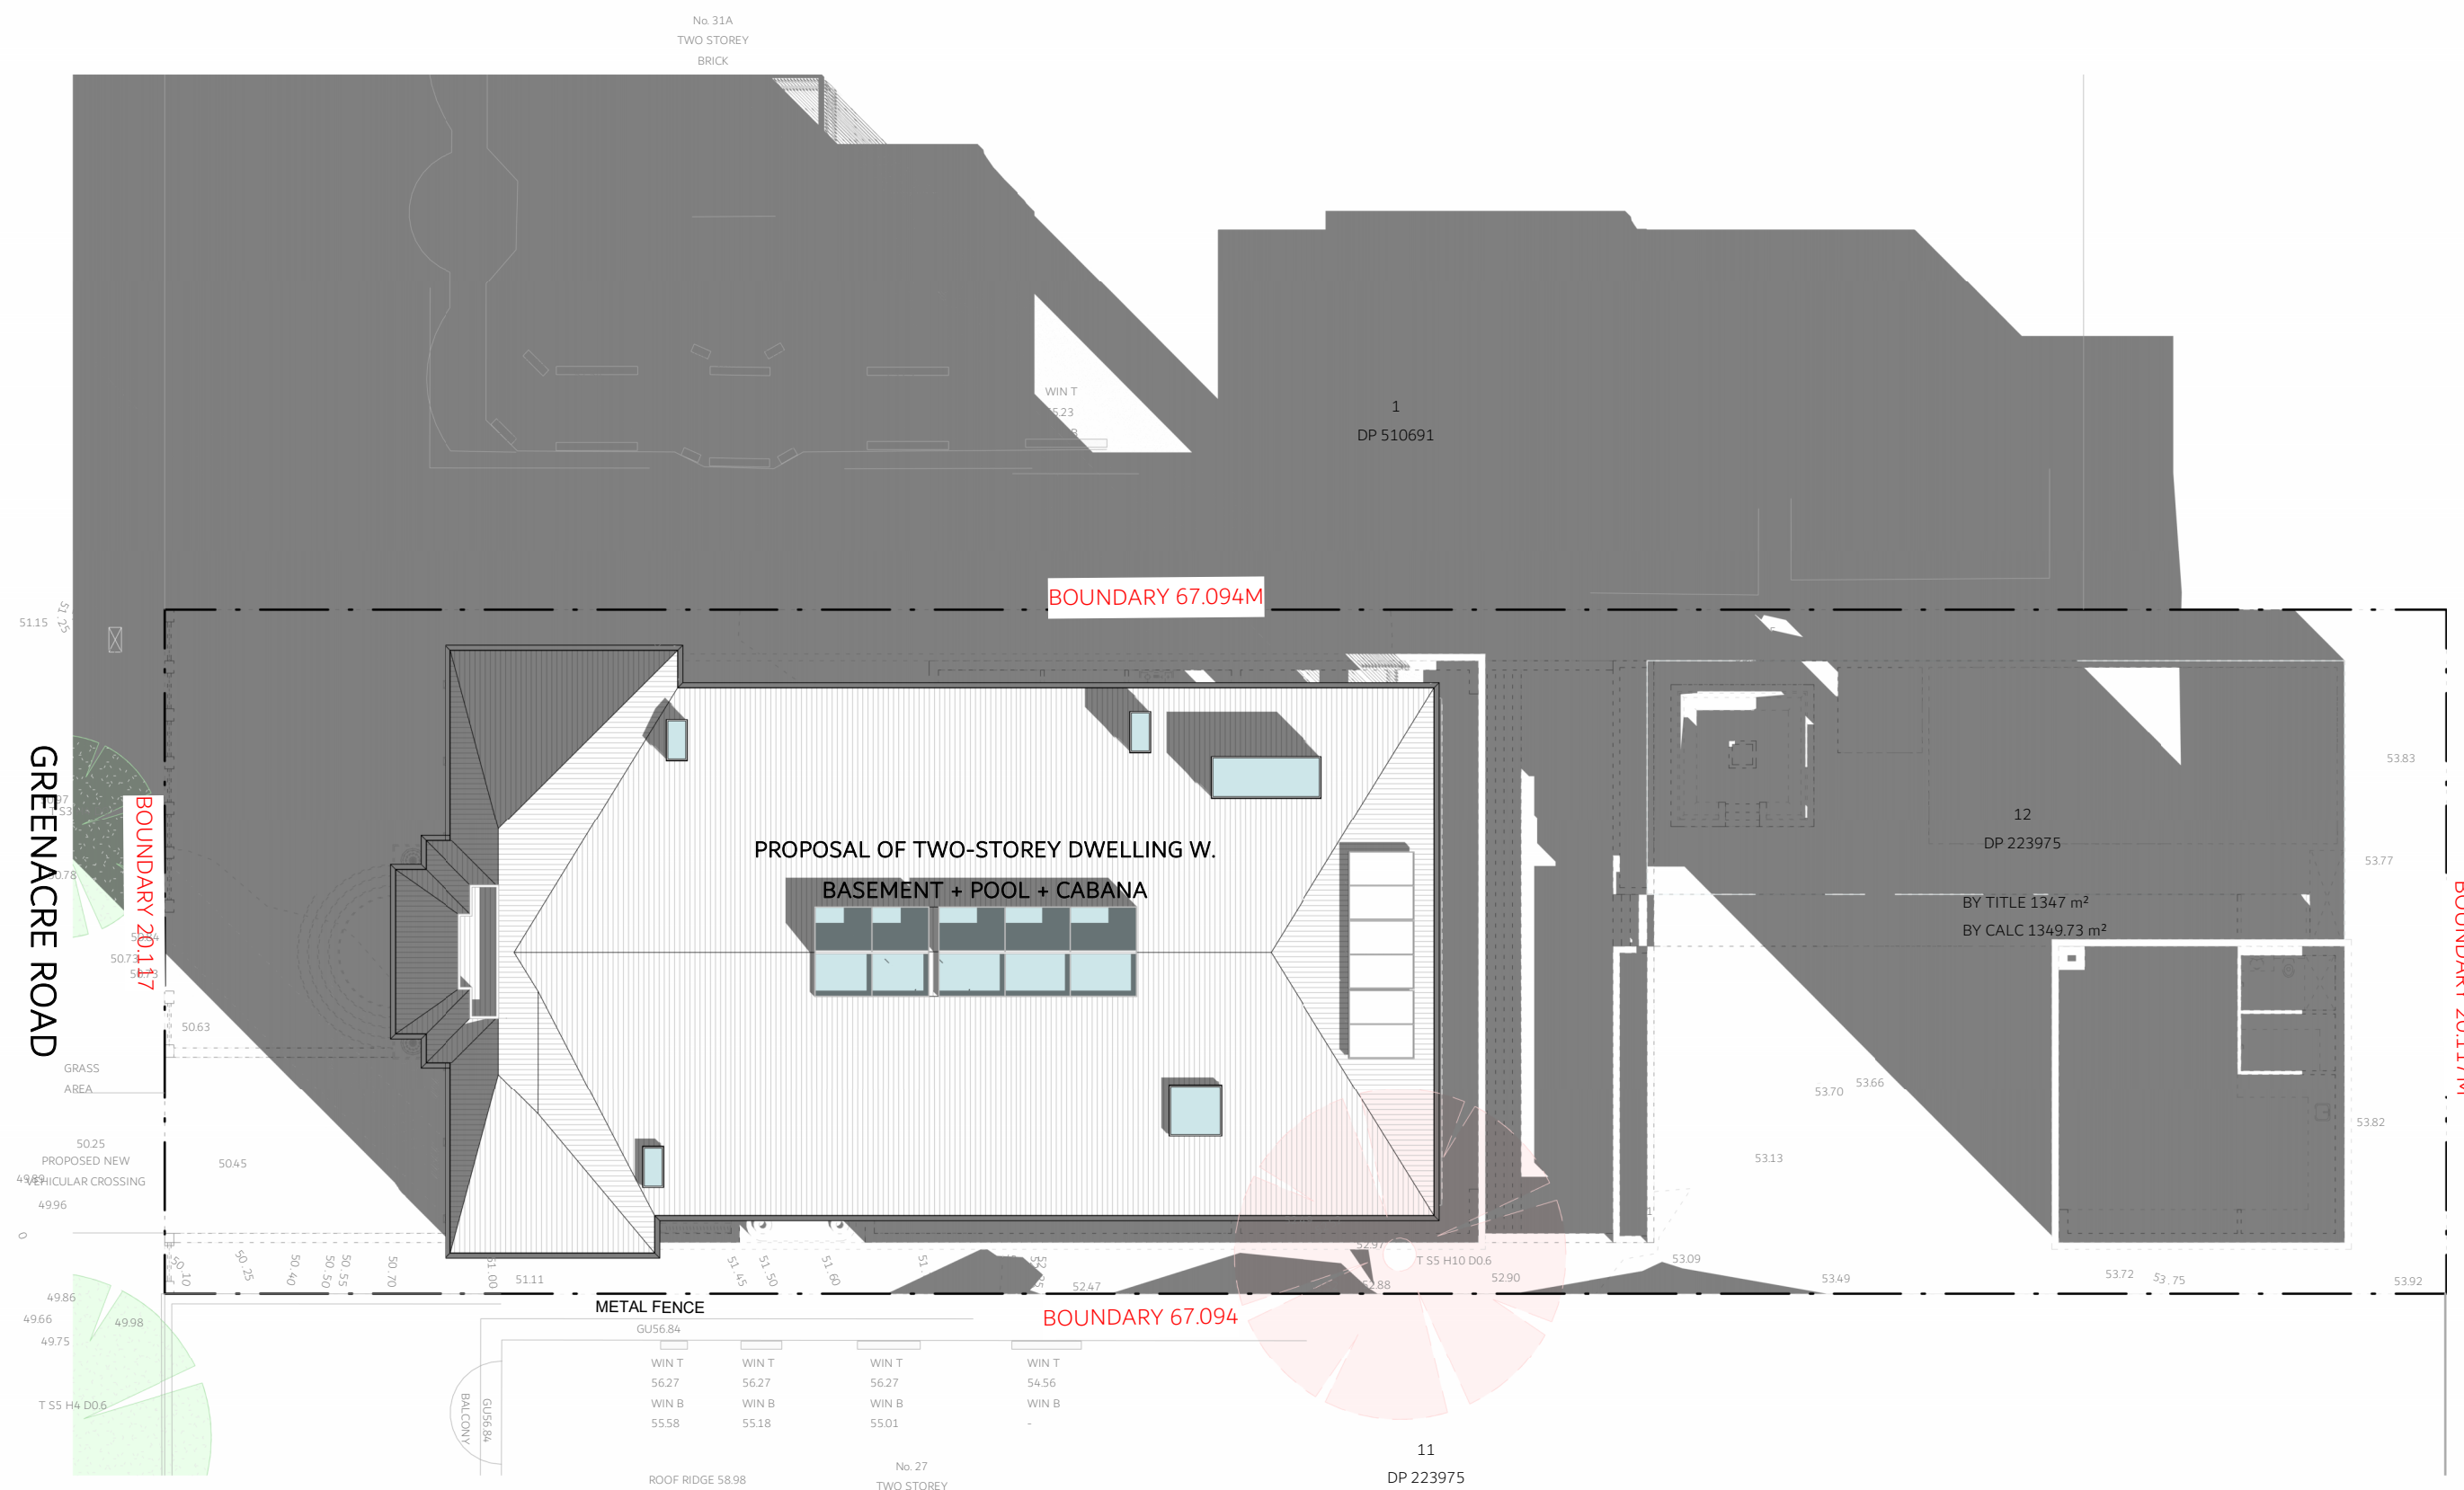

9AM 21 JUNE

1 : 200

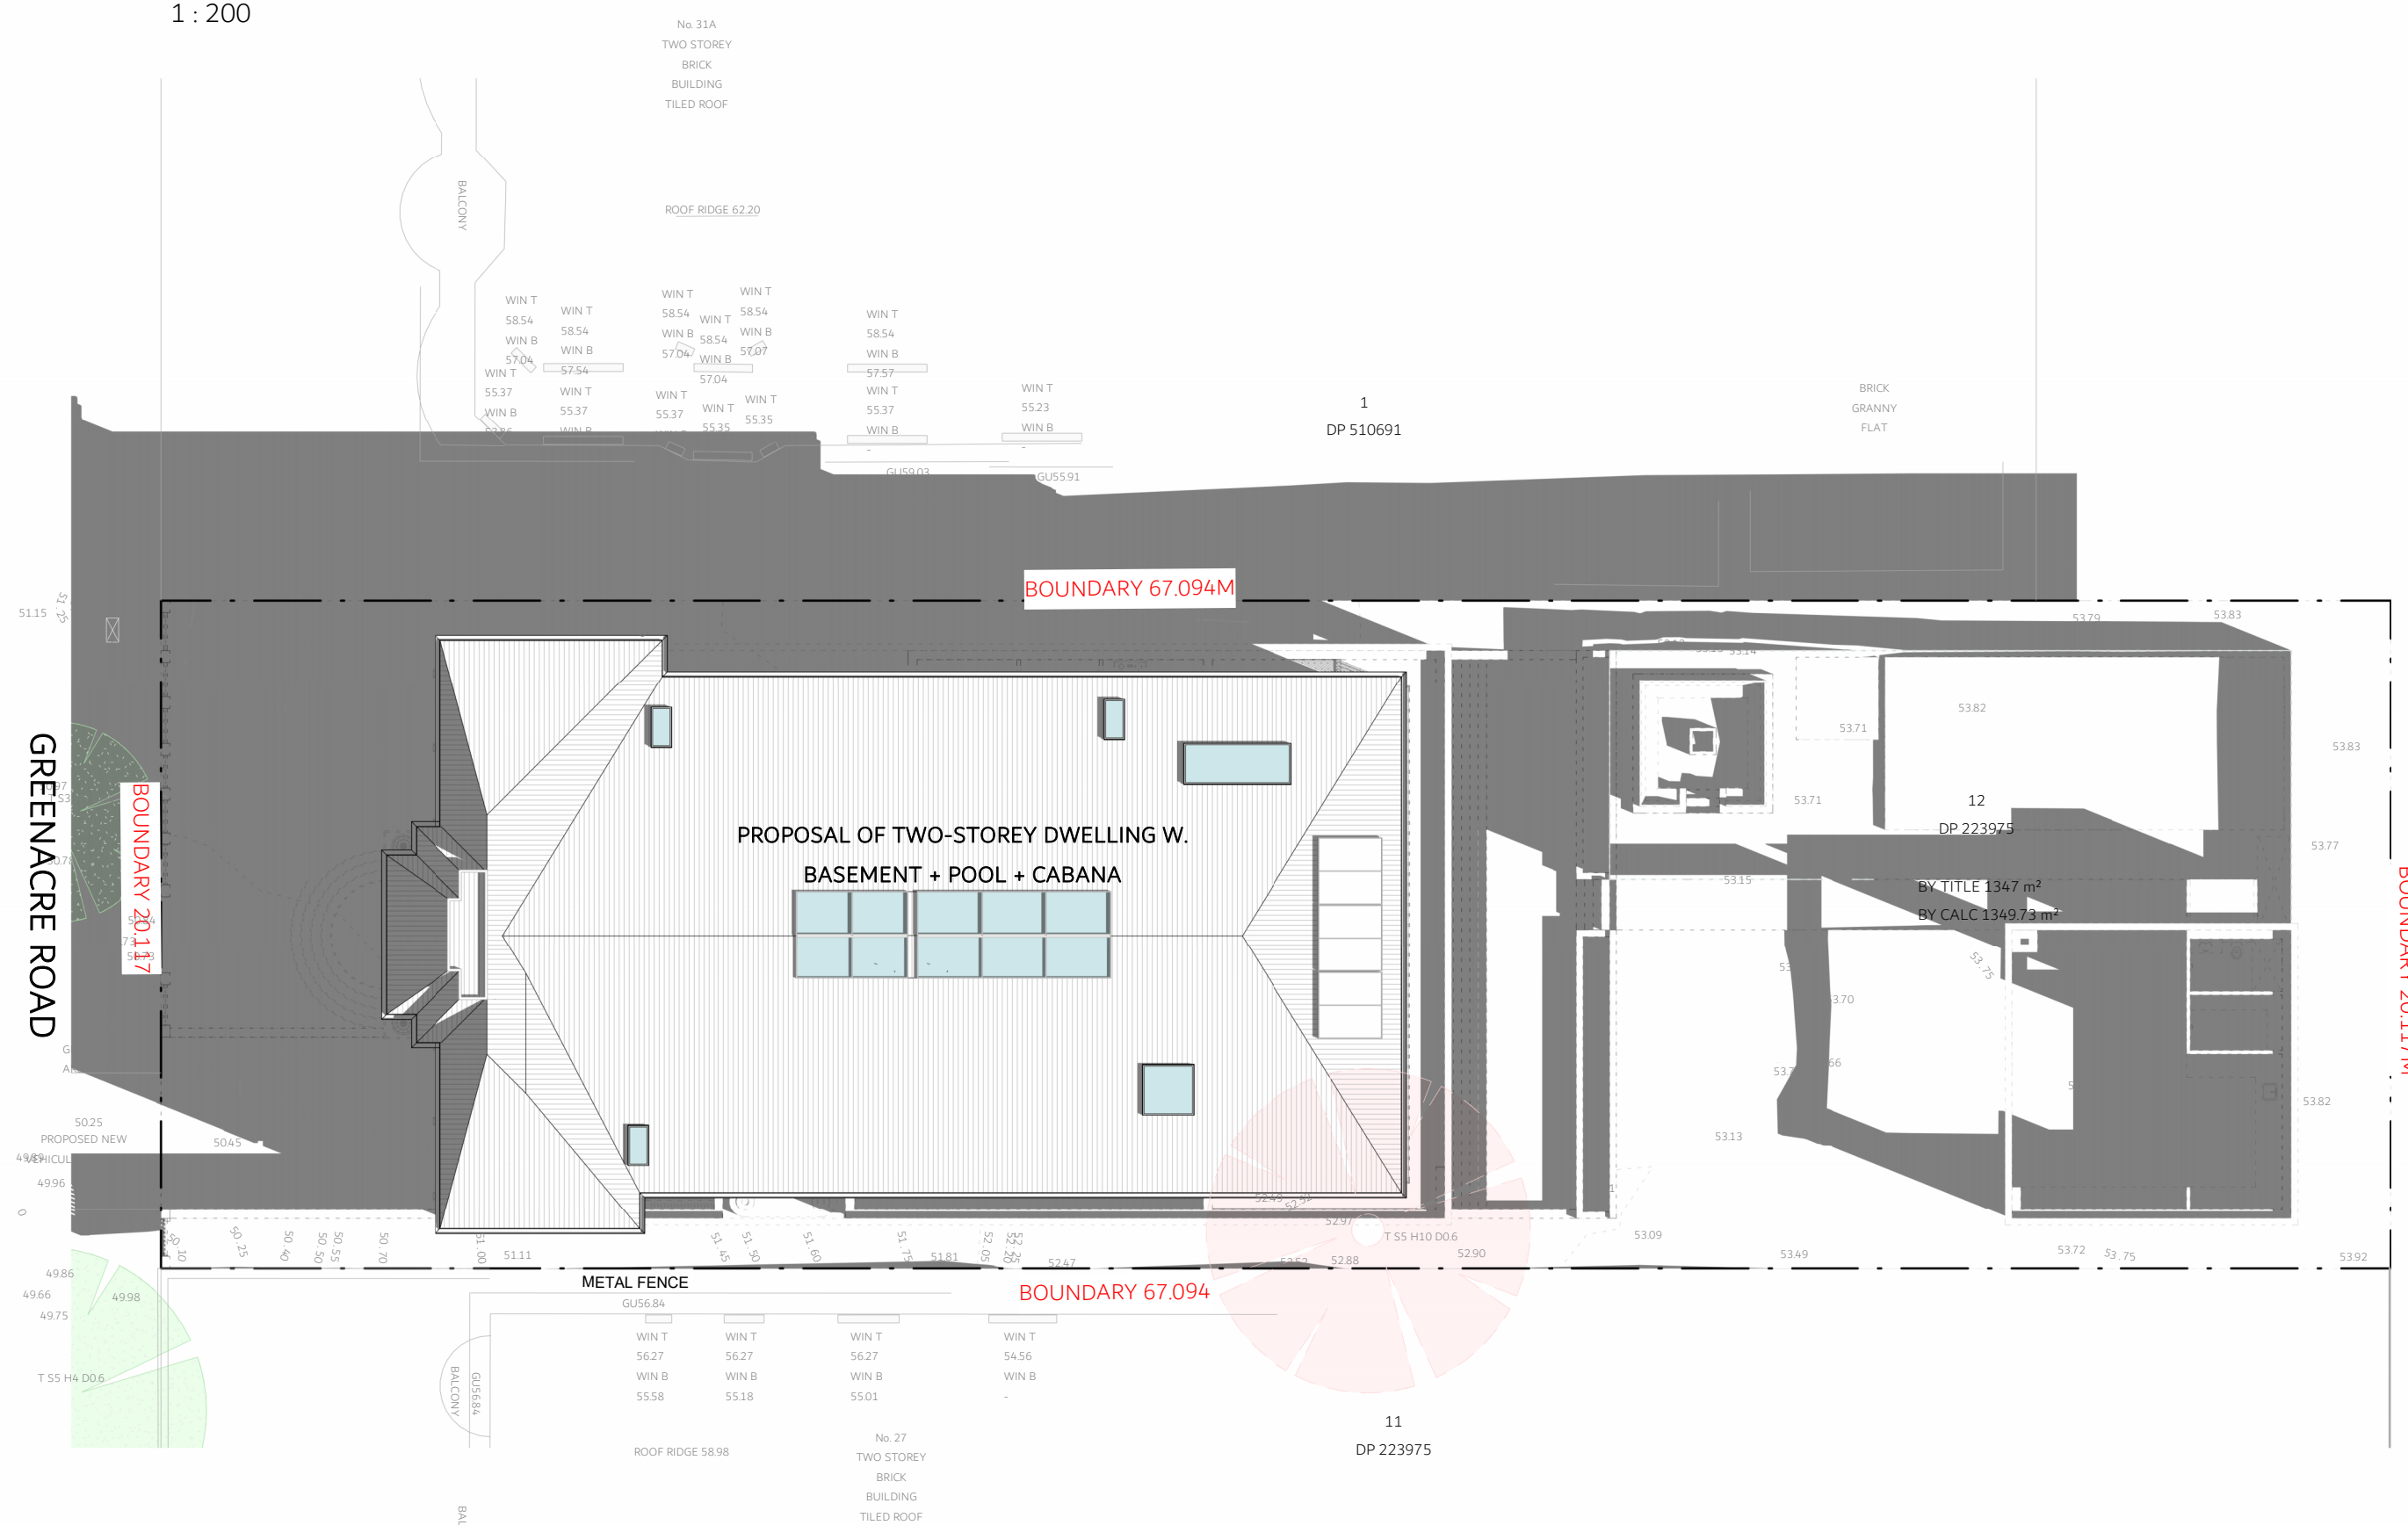


11AM 21 JUNE

1 : 200




VISUAL SCALE 1:200 @ A1

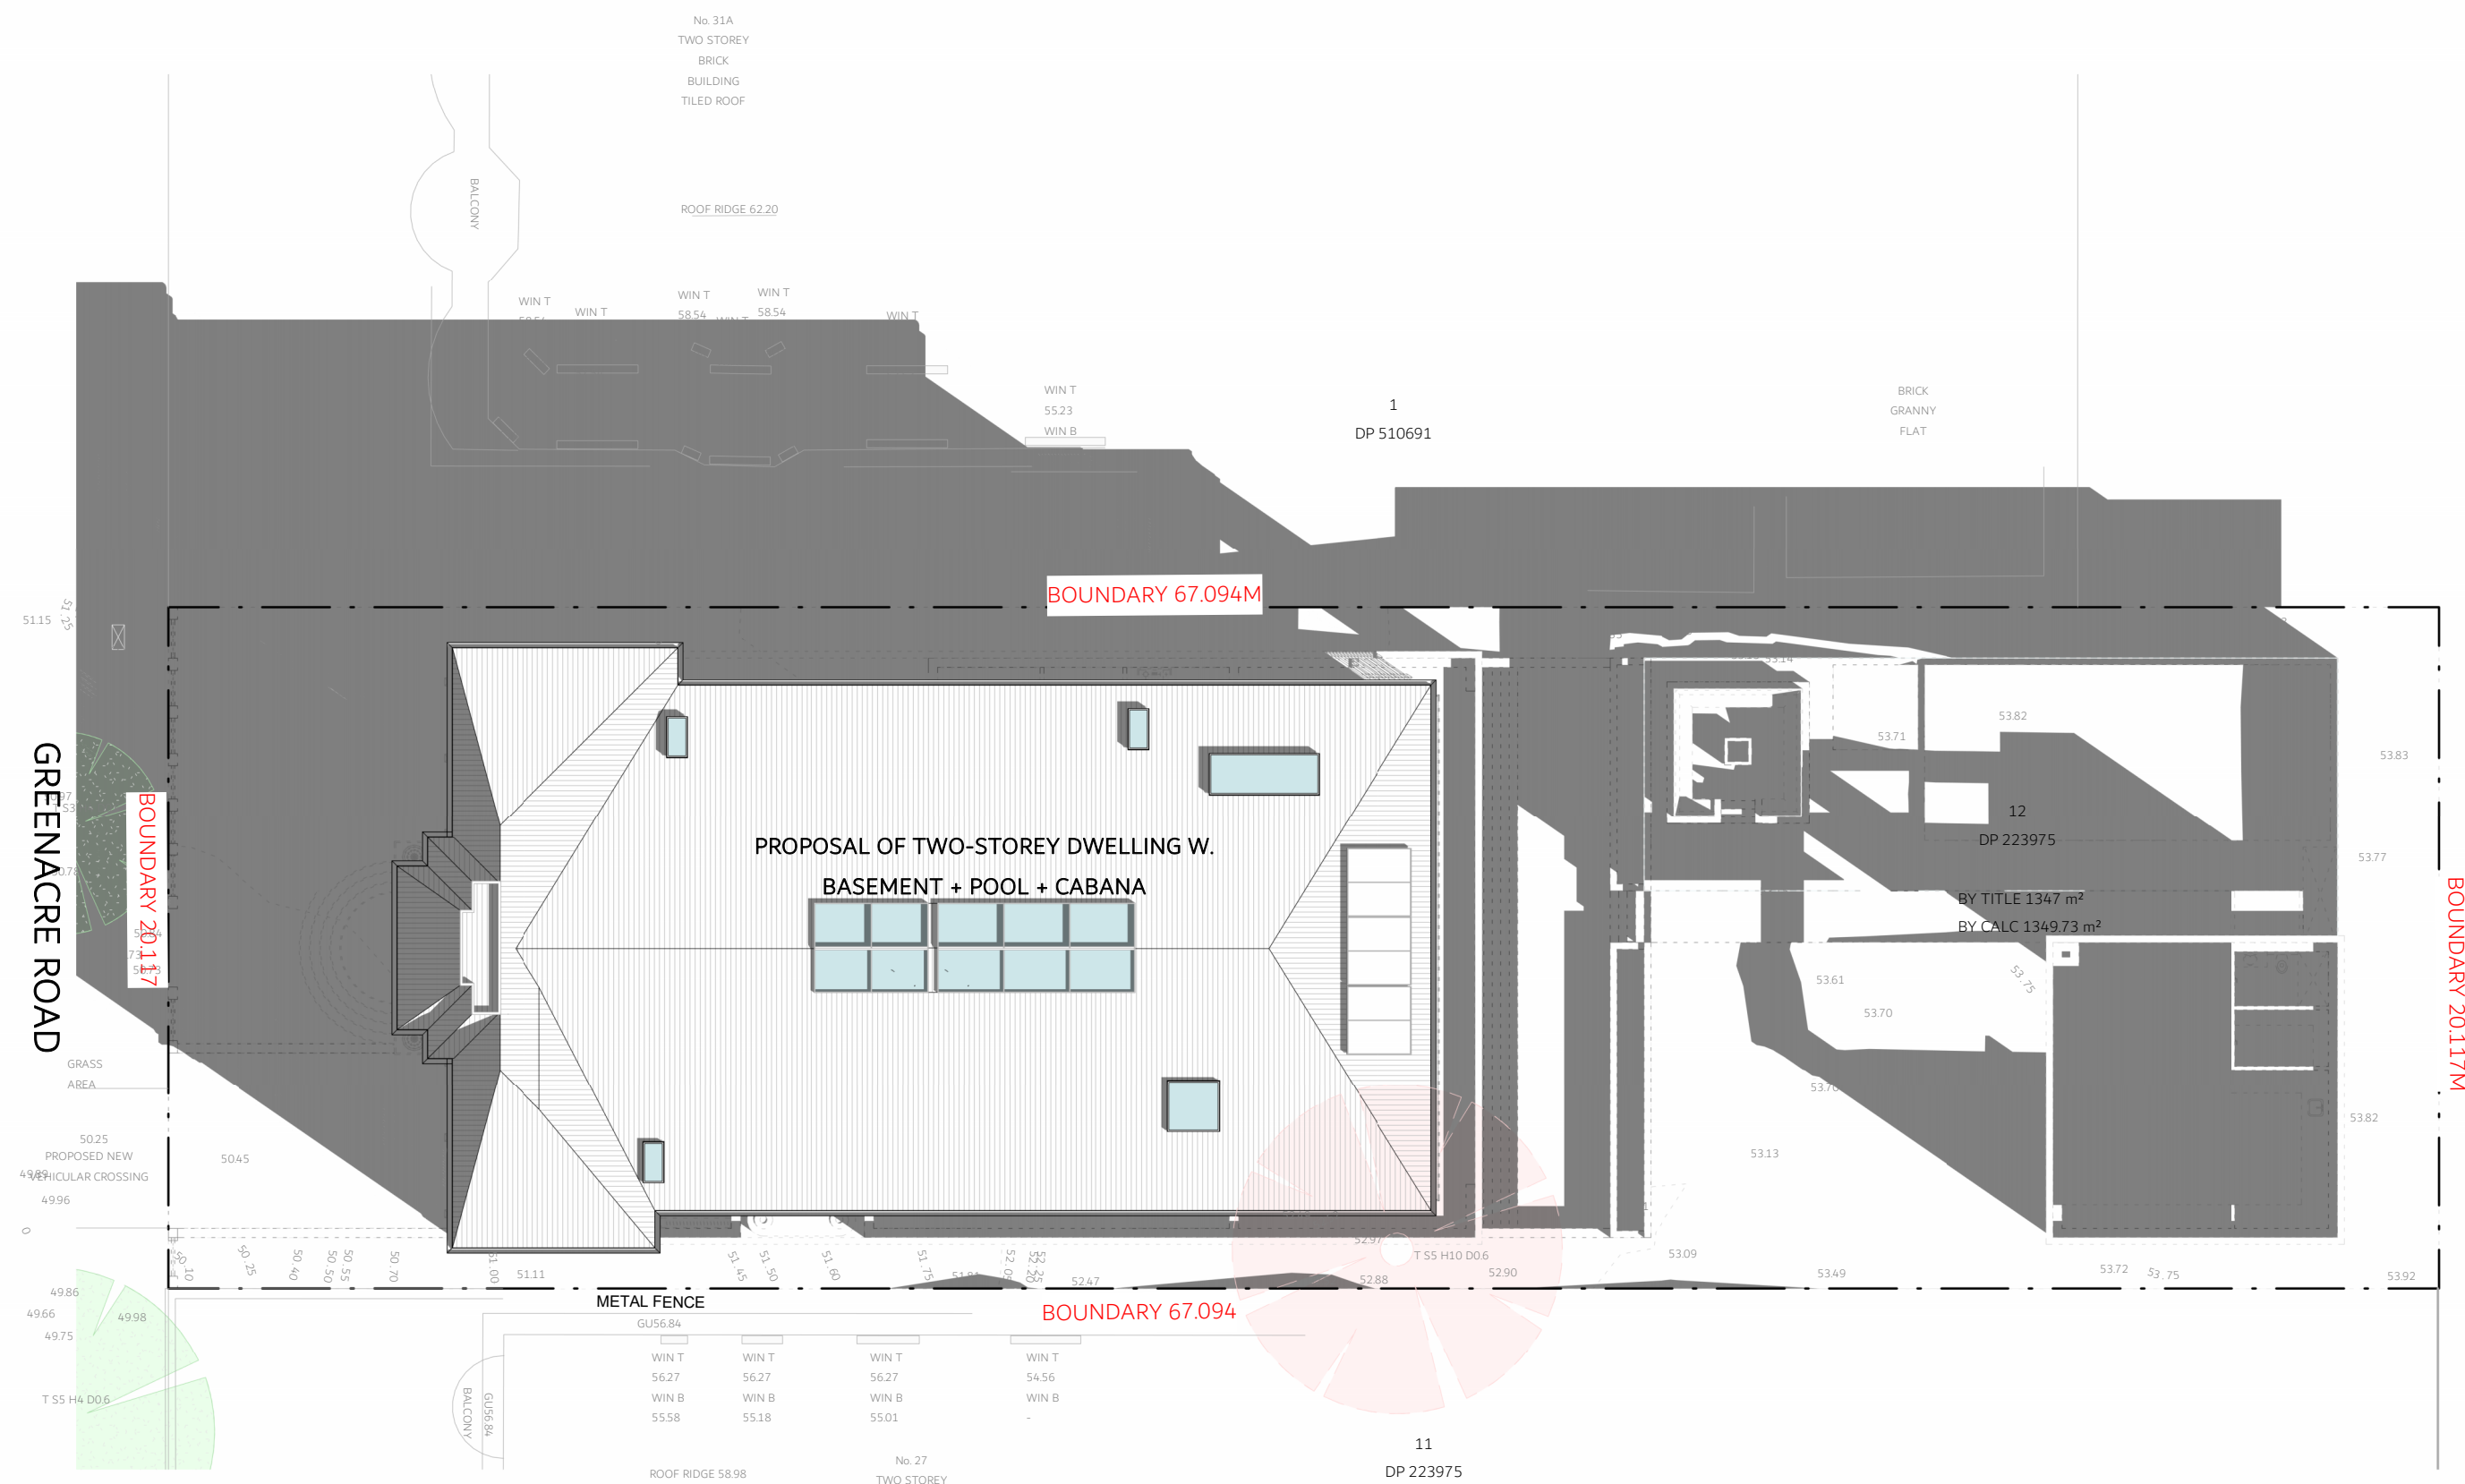

10AM 21 JUNE


1 : 200

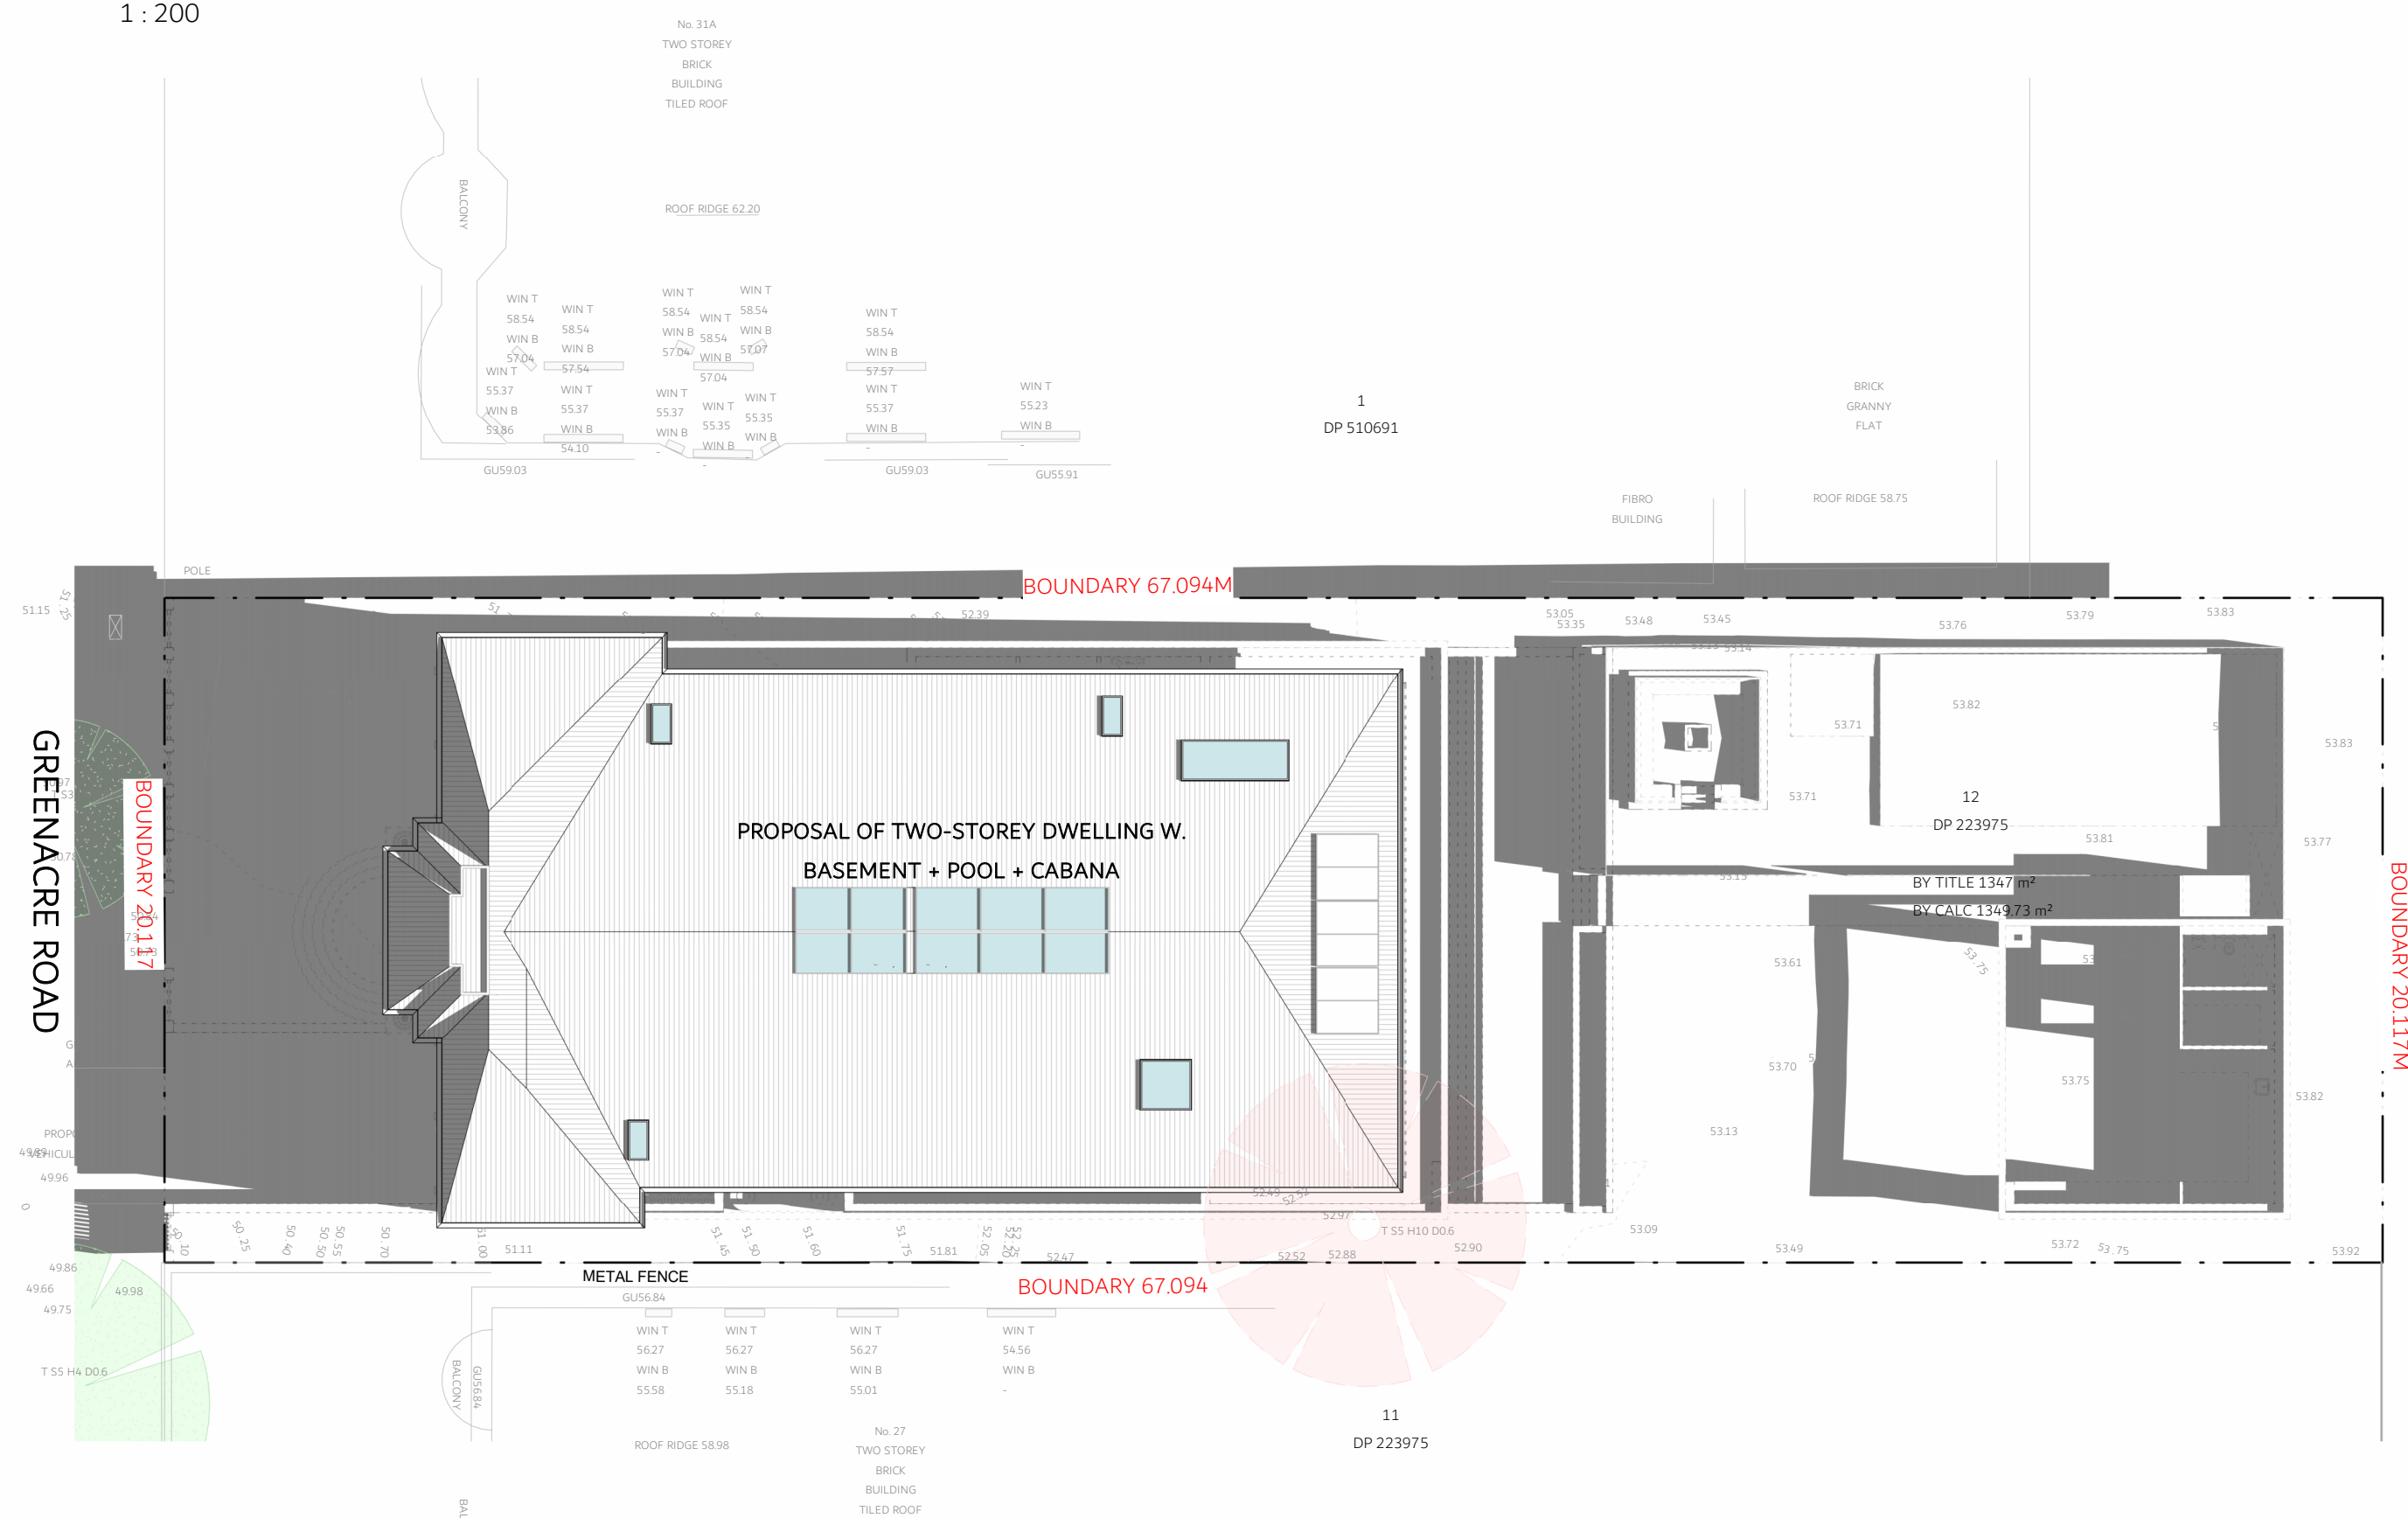

12PM 21 JUNE

1 : 200

INHAUS
DESIGNS

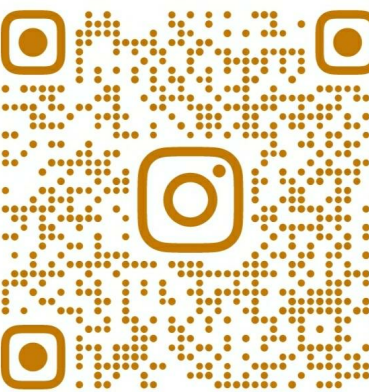

COPYRIGHT

THIS DRAWING AND DESIGN IS SUBJECT TO COPYRIGHT AND SHALL NOT BE COPIED OR REPRODUCED WITHOUT THE WRITTEN PERMISSION OF INHAUS DESIGNS NOM PTY LTD OR ITS AGENT.

RESIDENTIAL / COMMERCIAL / INTERIORS

DESIGNER NAME: JUSTIN ELAZZI

MEMBERSHIP NO: 6605

EMAIL: ADMIN@INHAUSDESIGNS.COM.AU

BROWSE: WWW.INHAUSDESIGNS.COM.AU


GREENACRE HOME

29 GREENACRE ROAD, GREENACRE

NOAH DEAN

1710.2024

NORTH POINT

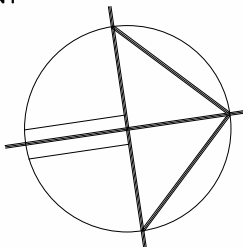

SCALE AS INDICATED @ A1

NOTES

- ALL WORKS TO COMPLY WITH THE RELEVANT AUSTRALIAN STANDARDS
- ALL WORKS ARE TO BE CARRIED OUT IN ACCORDANCE WITH THE REQUIREMENTS OF THE BUILDING CODE OF AUSTRALIA
- ALL DIMS TO BE VERIFIED BY BUILDER PRIOR TO CONSTRUCTION.
- BOUNDARY DIMENSIONS & ALL LEVELS SUBJECT TO CONFIRMATION BY BUILDER
- USE FIGURED DIMENSIONS ONLY, DO NOT SCALE FROM PLANS.

REV/DATE	DESCRIPTION
A 29.10.24	ISSUED FOR CONCEPT PLANS
B 31.10.24	ISSUED FOR AMENDED PLANS
C 14.11.24	ISSUED FOR DESIGN PLANS
D 10.12.24	ISSUED FOR CONSULTANTS
E 30.01.25	ISSUED FOR DA SUBMISSION
F	

LEGEND

- NON-TRAFFICABLE
- LANDSCAPE
- CONCRETE PATH
- CONCRETE SURFACE
- SWIMMING POOL
- TILED FLOOR
- ARTICULATION
- OVERHEAD
- HIDDEN
- SITE BOUNDARY
- SMOKE ALARM
- MECH-VENTILATION
- WET AREA FLOOR WASTE
- 90 STUD WALL
- 110 BRICK
- 250 BRICK VENEER
- 270 DOUBLE BRICK
- 130 CLADDING
- 200 HEBEL WALL

TITLE

SHADOW DIAGRAMS

CHECKED BY JE


DWG # INHAUS-14

REVISION E

PROJECT #


2469

NOT FOR CONSTRUCTION

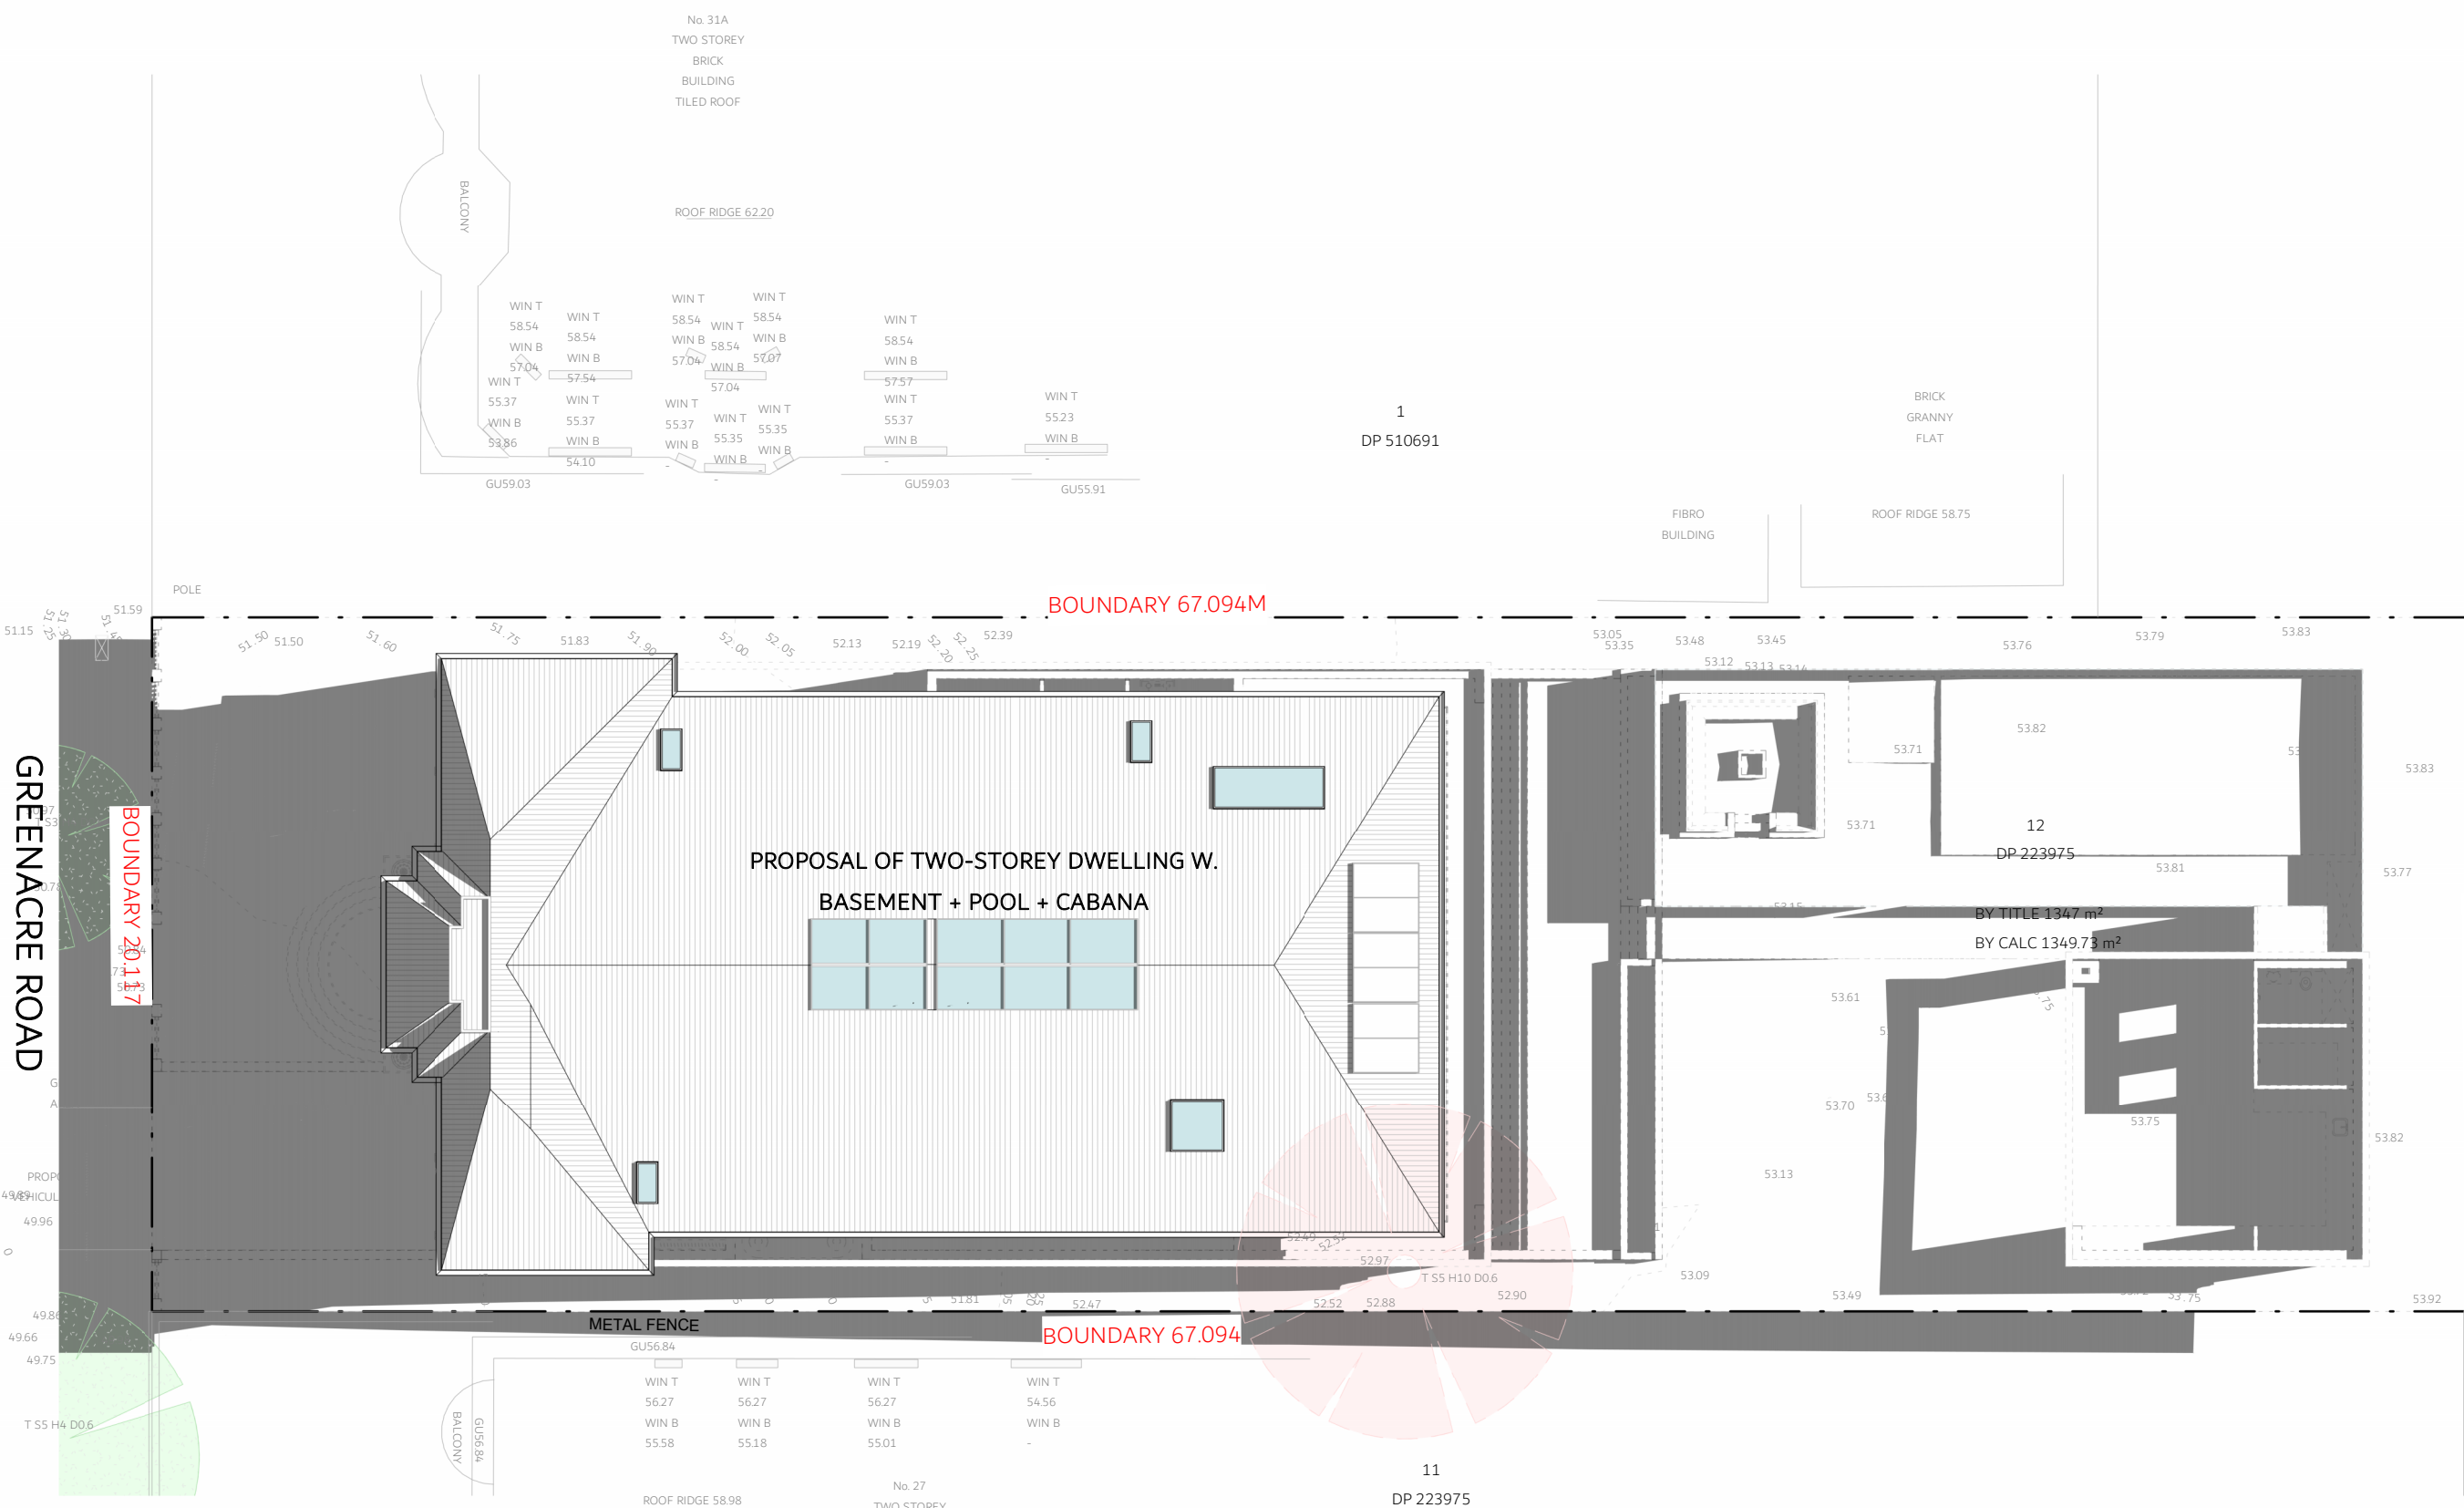


1PM 21 JUNE

1:200

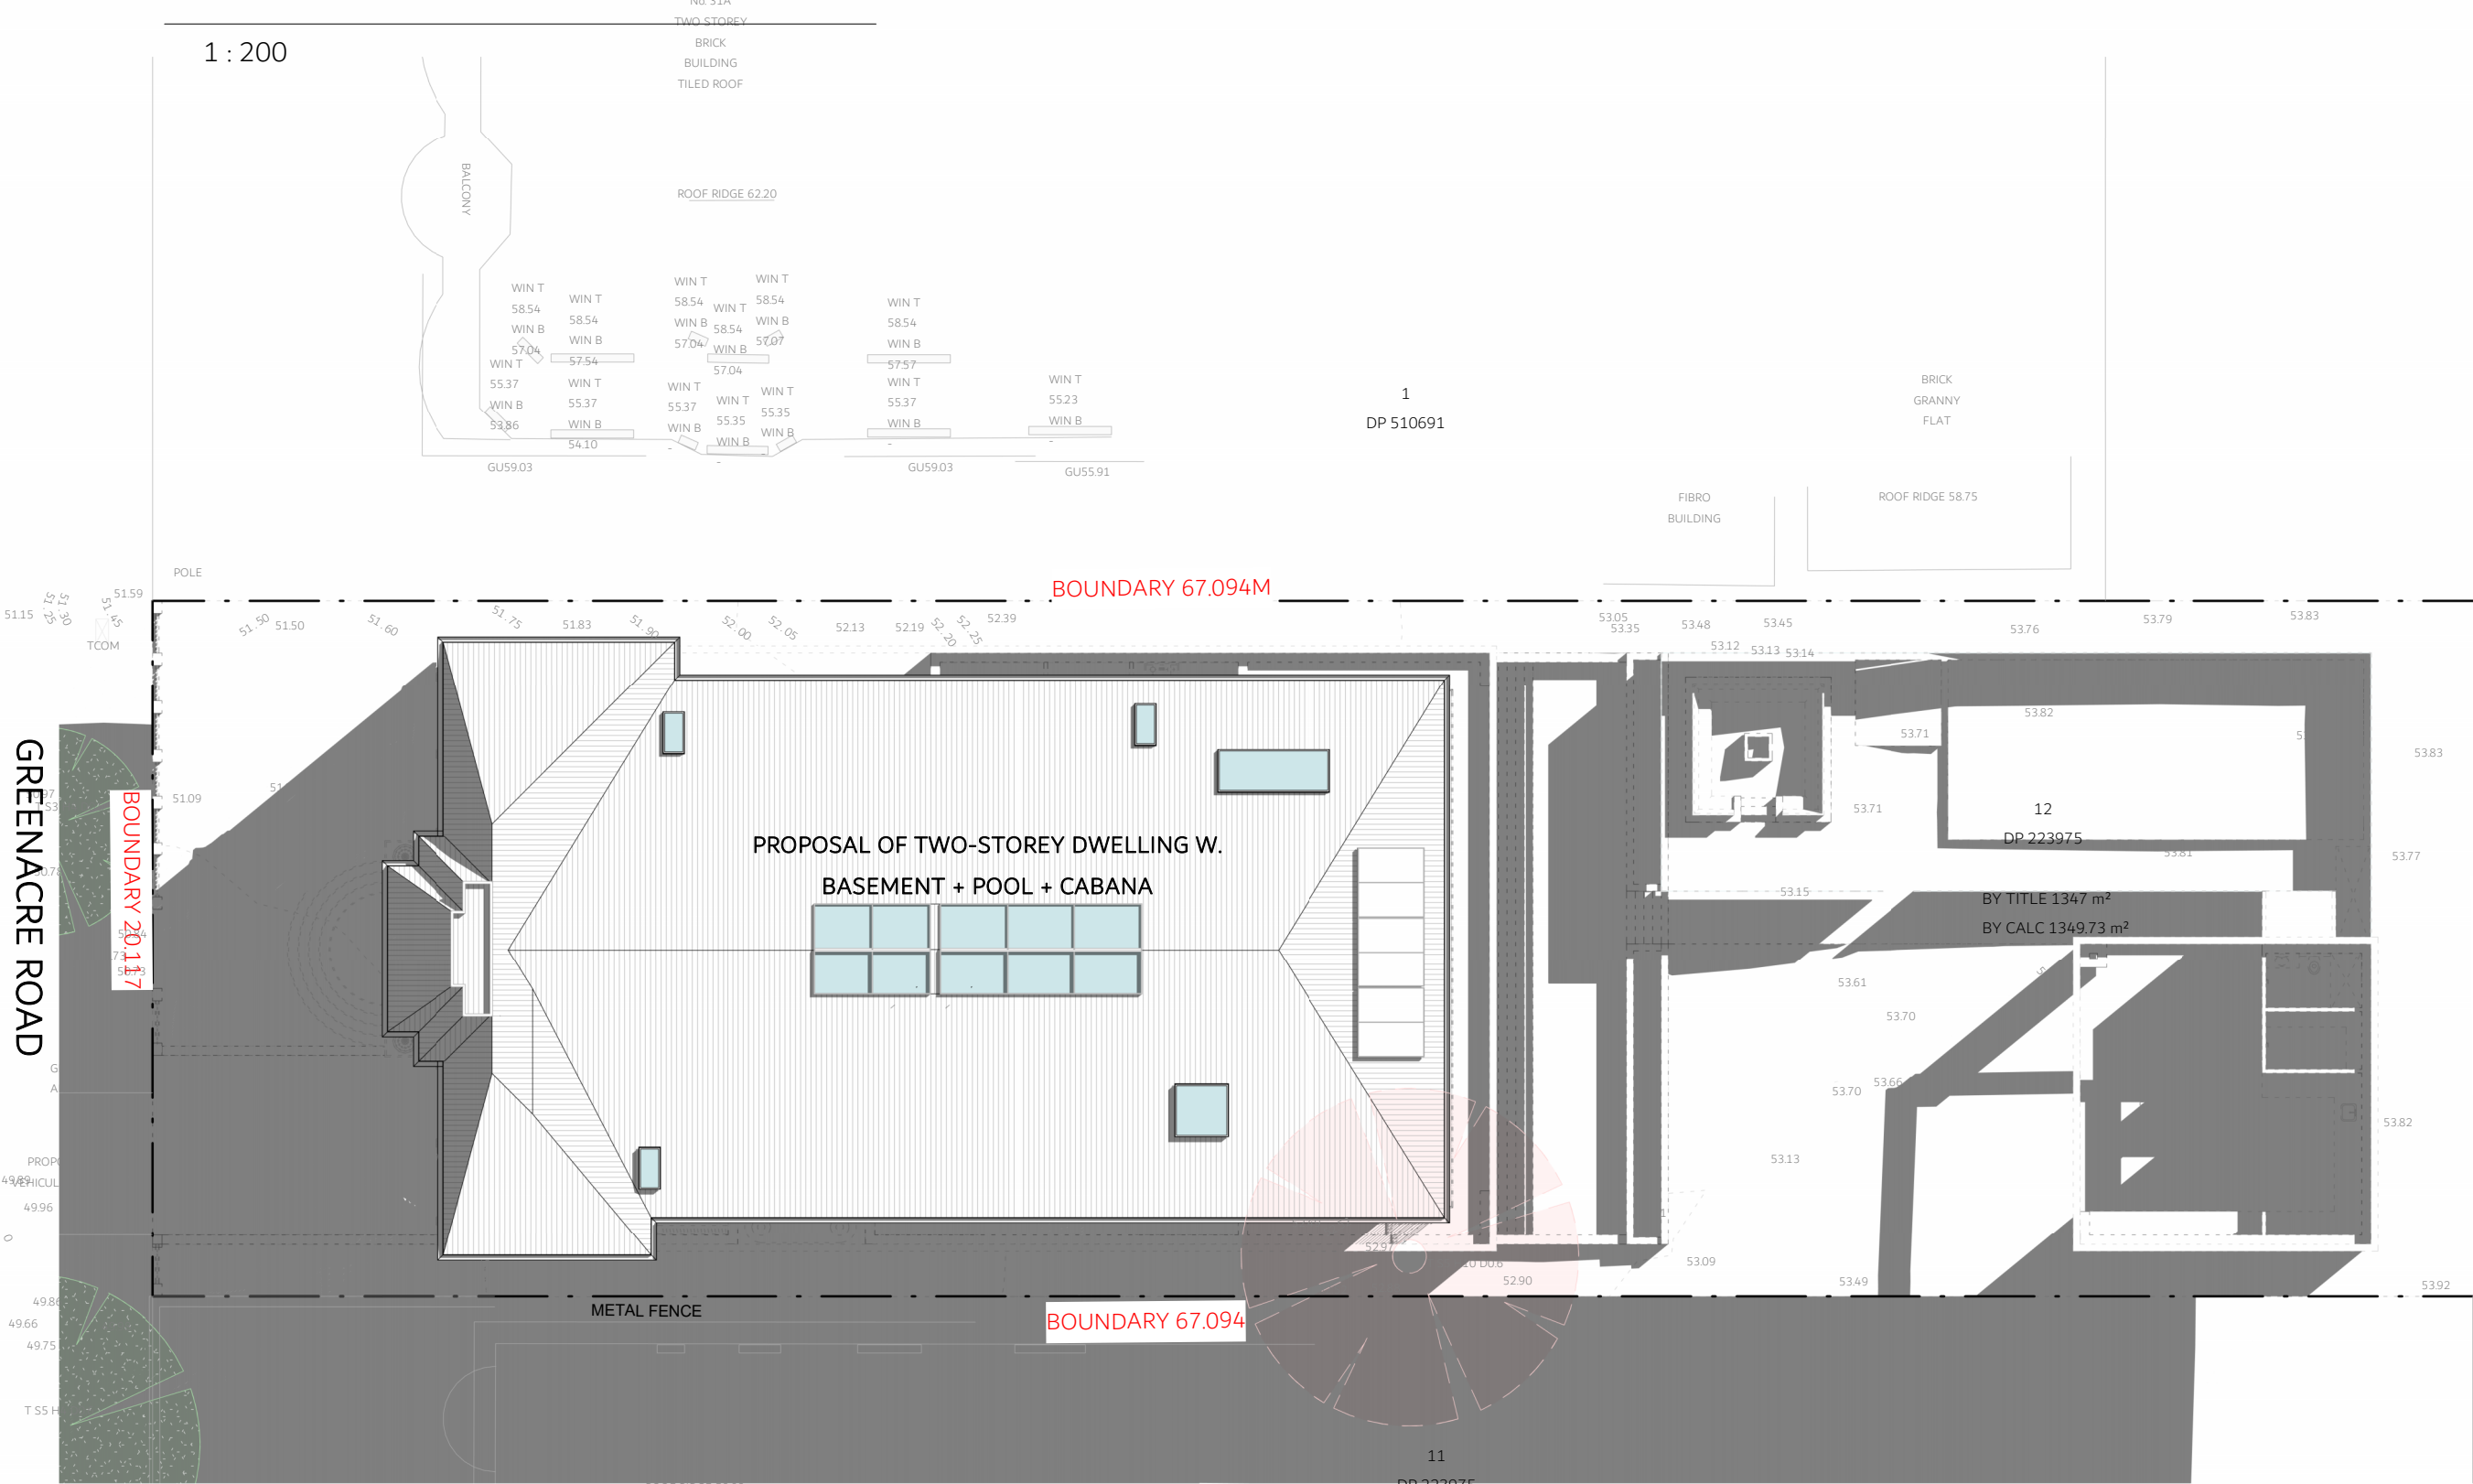


2PM 21 JUNE

1:200

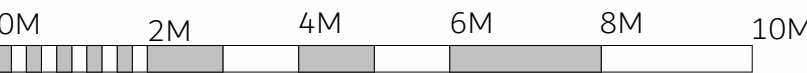


VISUAL SCALE 1:100 @ A1

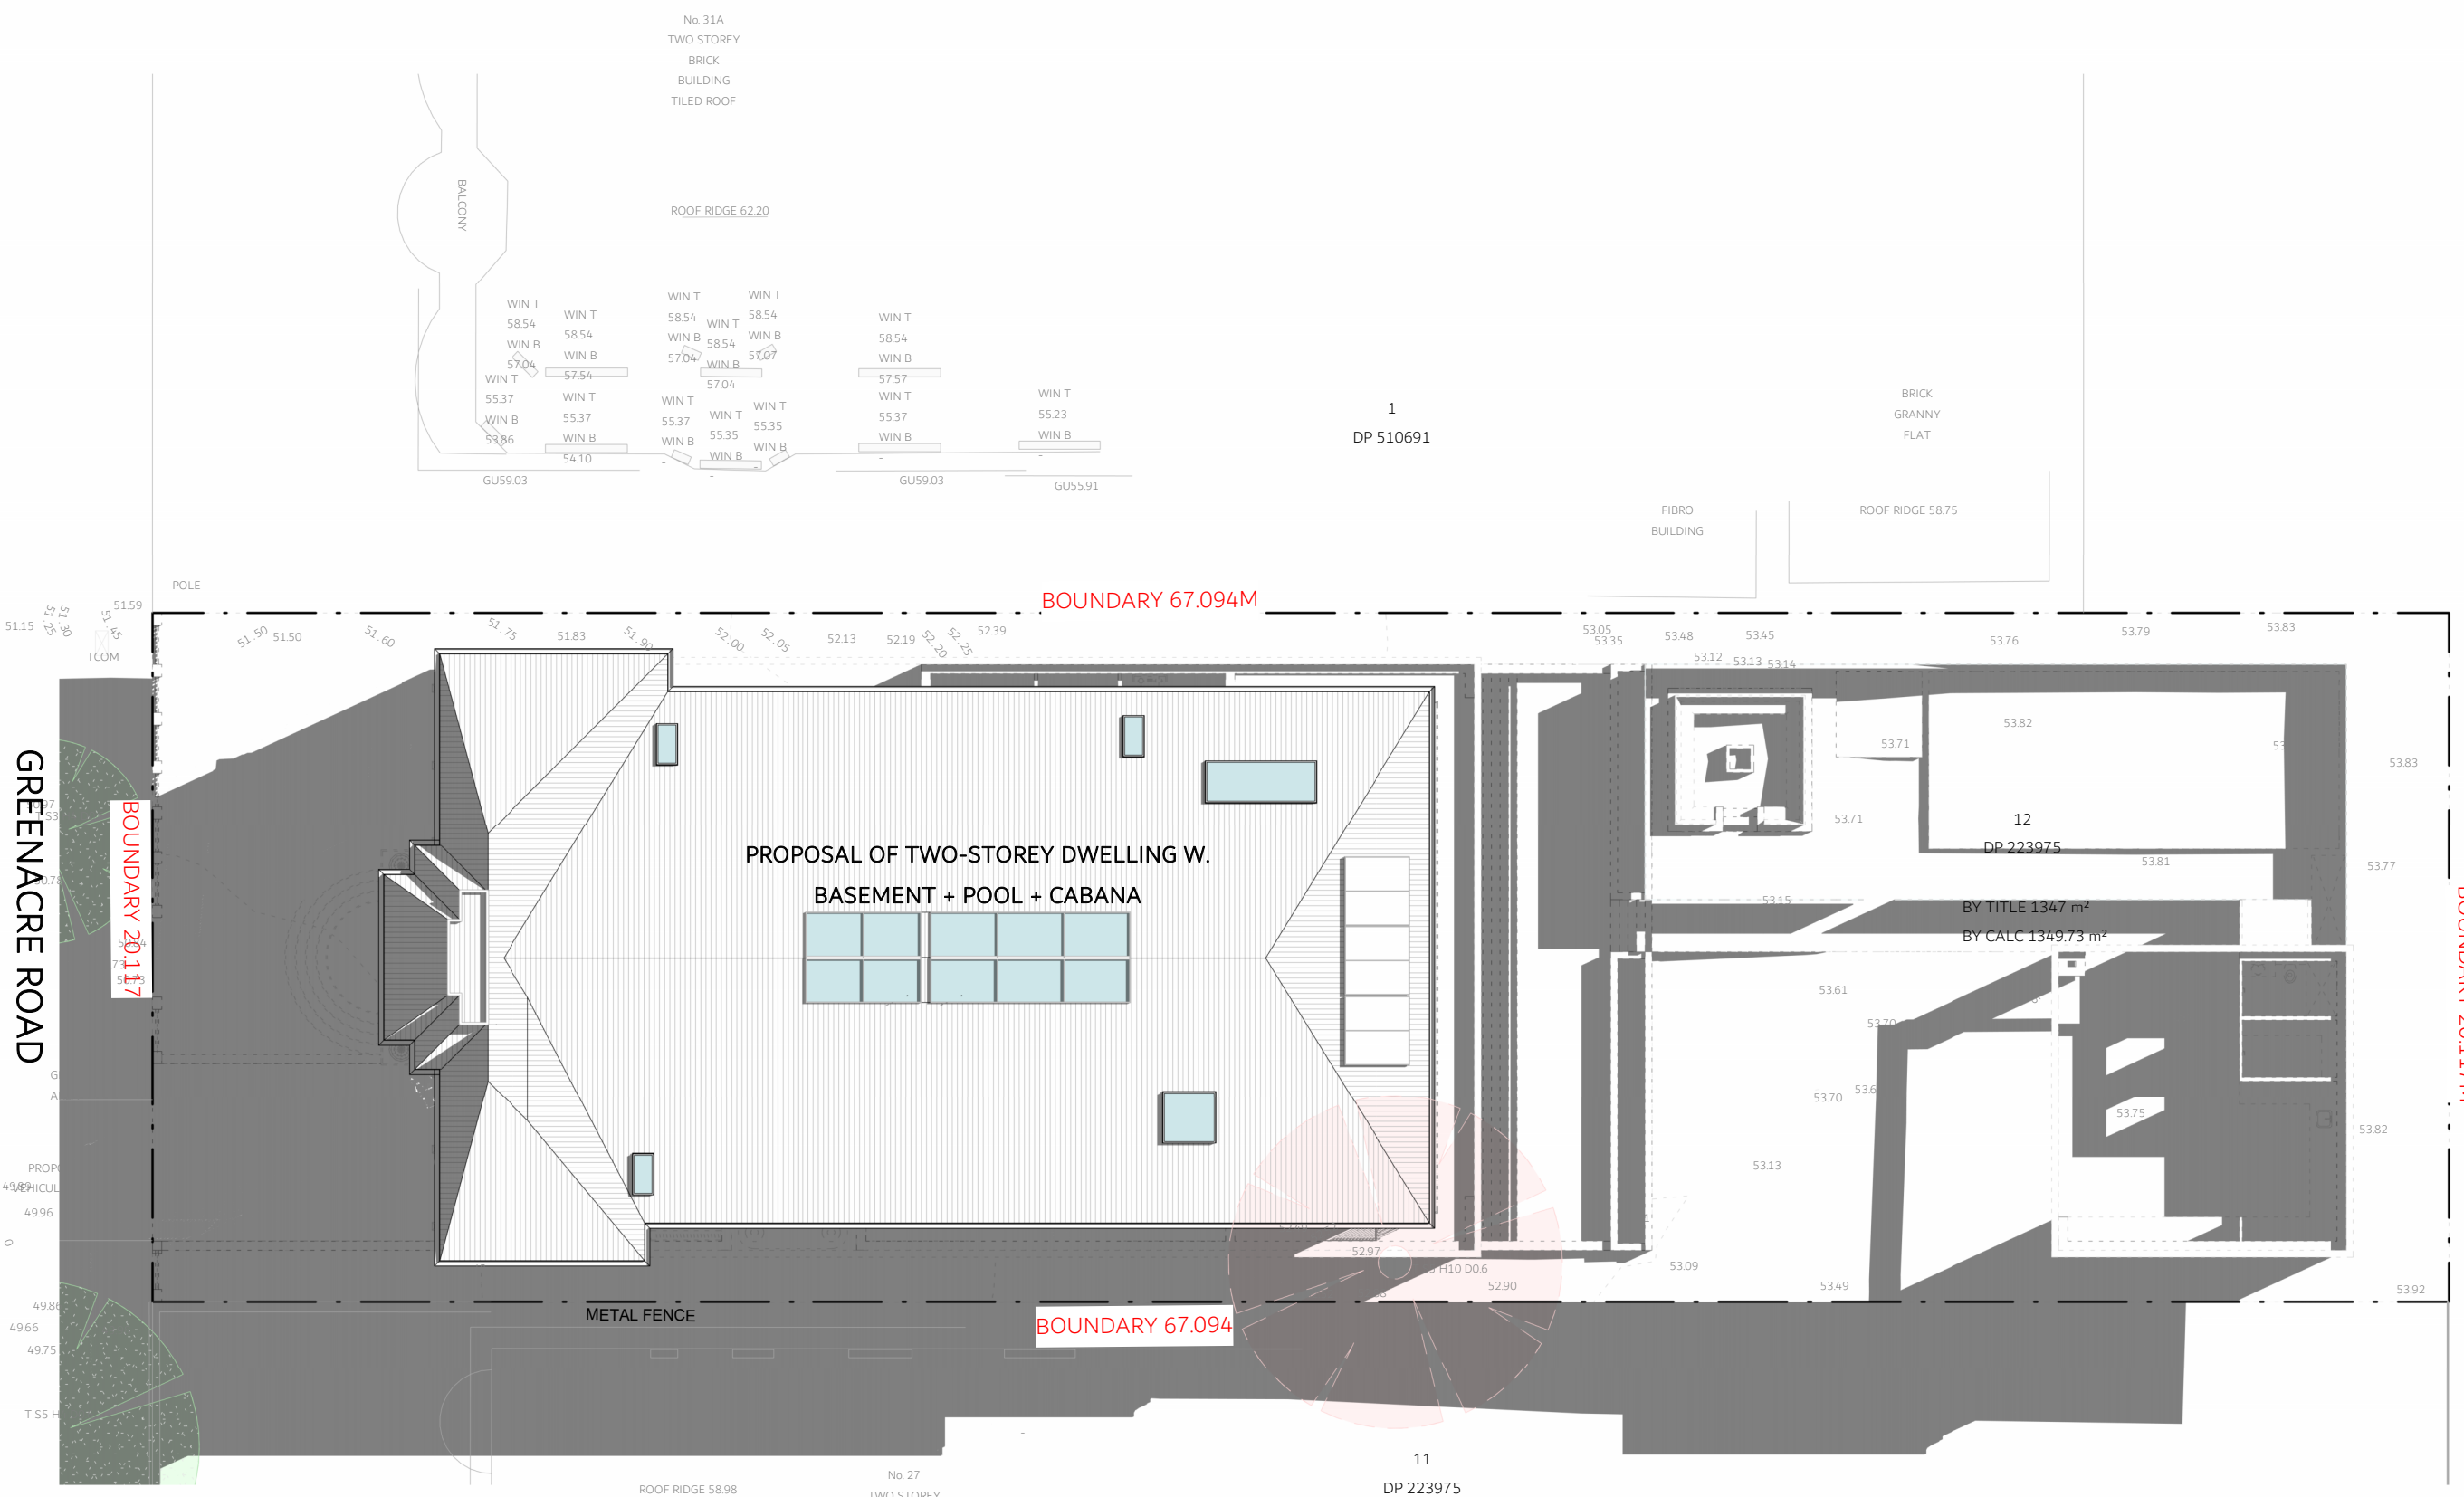

2PM 21 JUNE

1:200

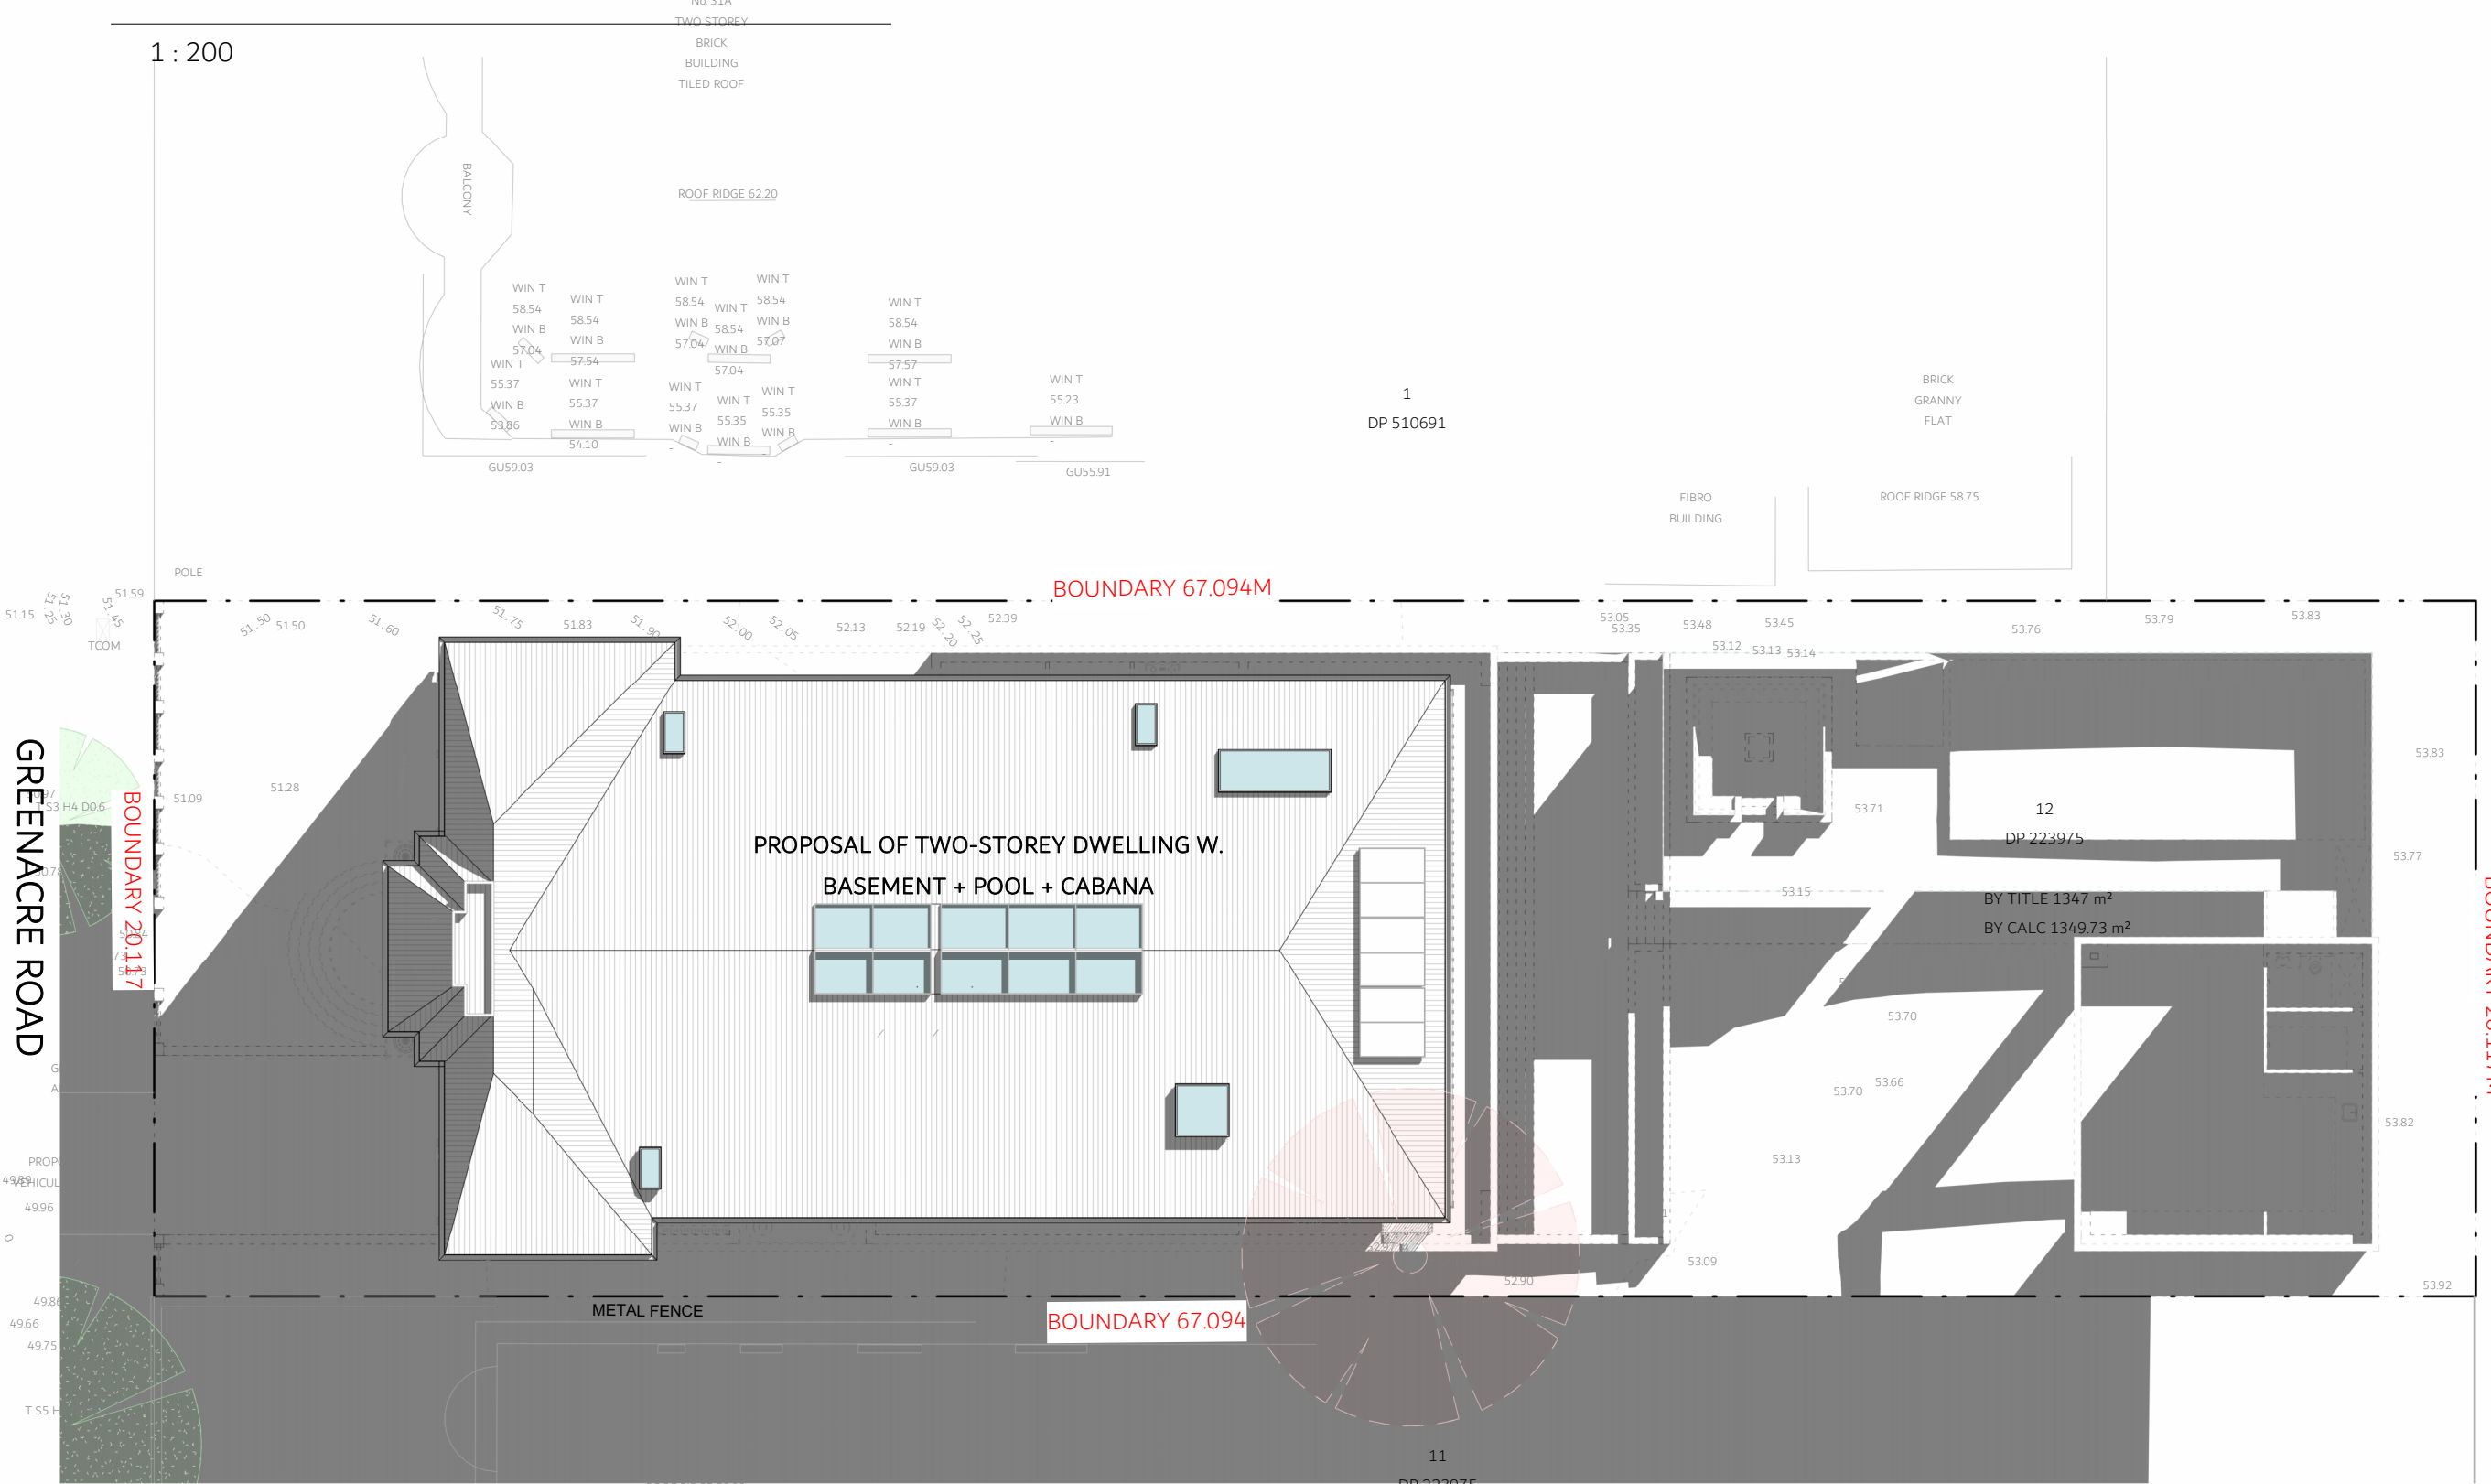

4PM 21 JUNE

1:200