


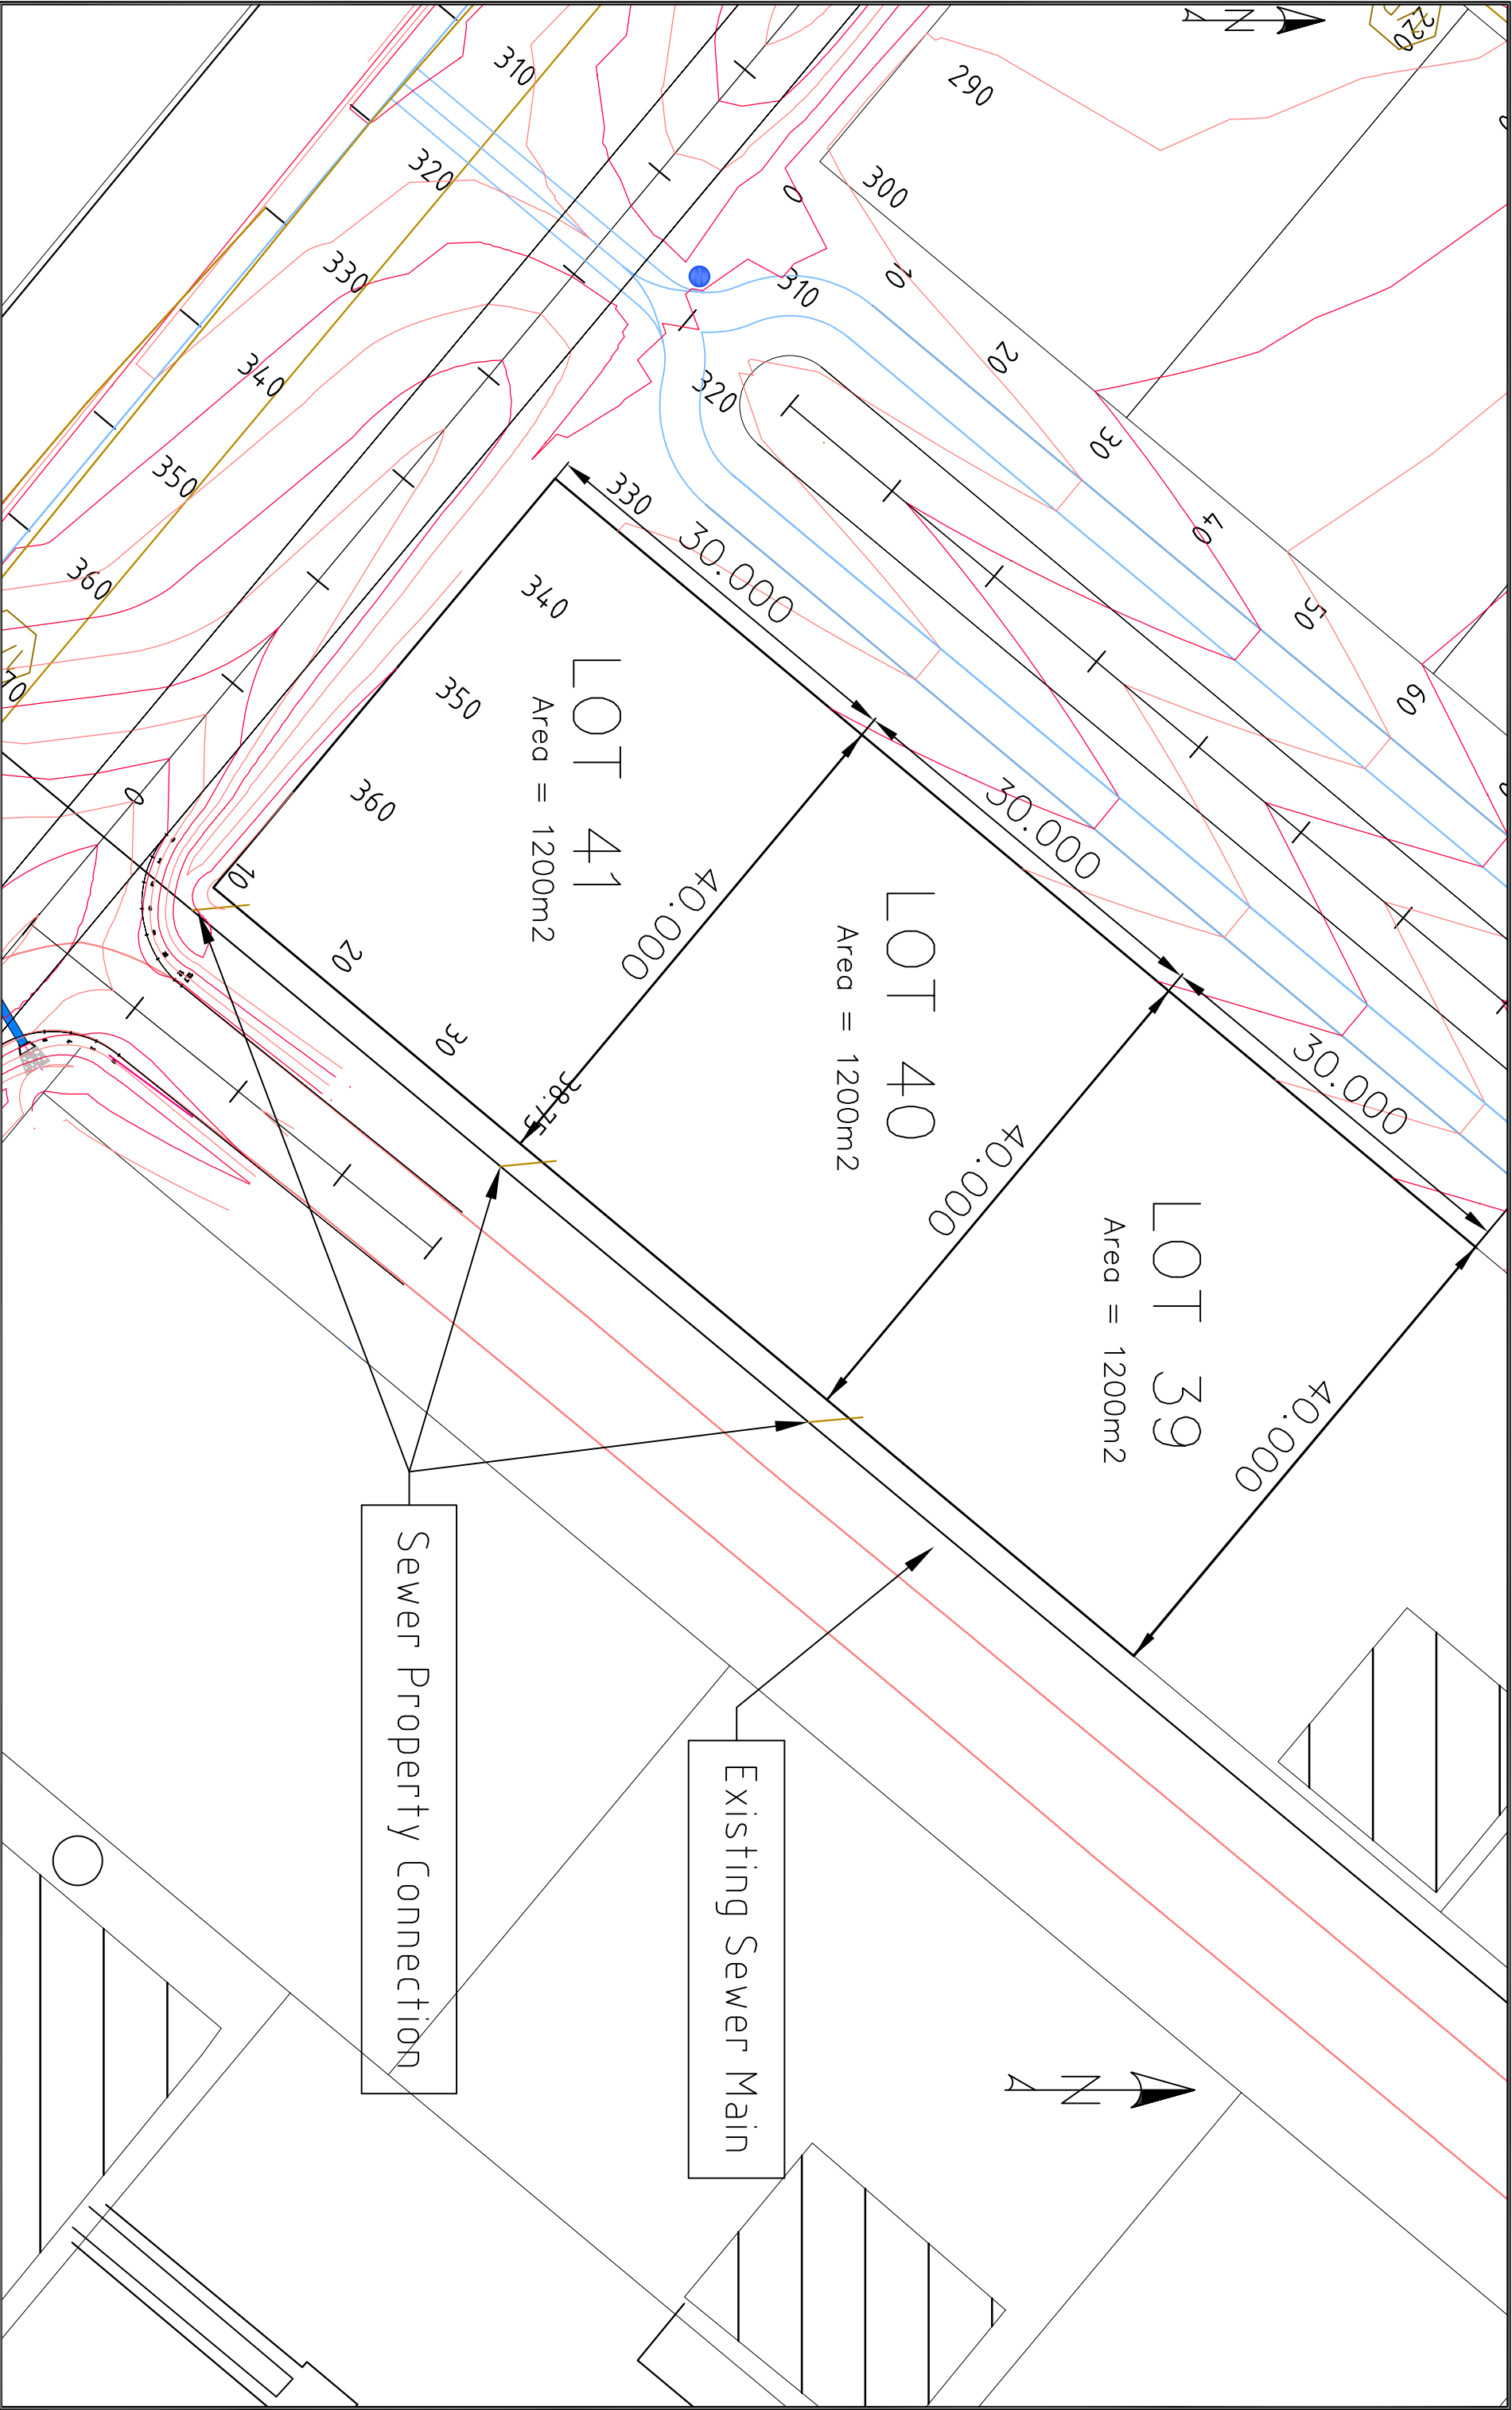

Sewer Property Connection

Existing Sewer Main

			Cootamundra Gundagai Regional Council					
			81 WALLENDON STREET,					
			COOTAMUNDRA, NSW 2590					
			Tel: 1300 459 689					
REV.	DATE	DESCRIPTION	DESIGN	VERIFIED	APPROVED			
A	18.10.23	DA SUBMISSION						
			Designed By			Client		
			MM			CGRC		
			Checked By			Project		
			DB			AERODROME STAGE 1		
			Drawn By			Title		
			DB			SEWER SERVICES		
			Approved By			Job Number:		
						Survey/Drawn		
						Grid & Zone		
						Scale		
						Size		
						A3		
						Drawing Number		
						Revision		