

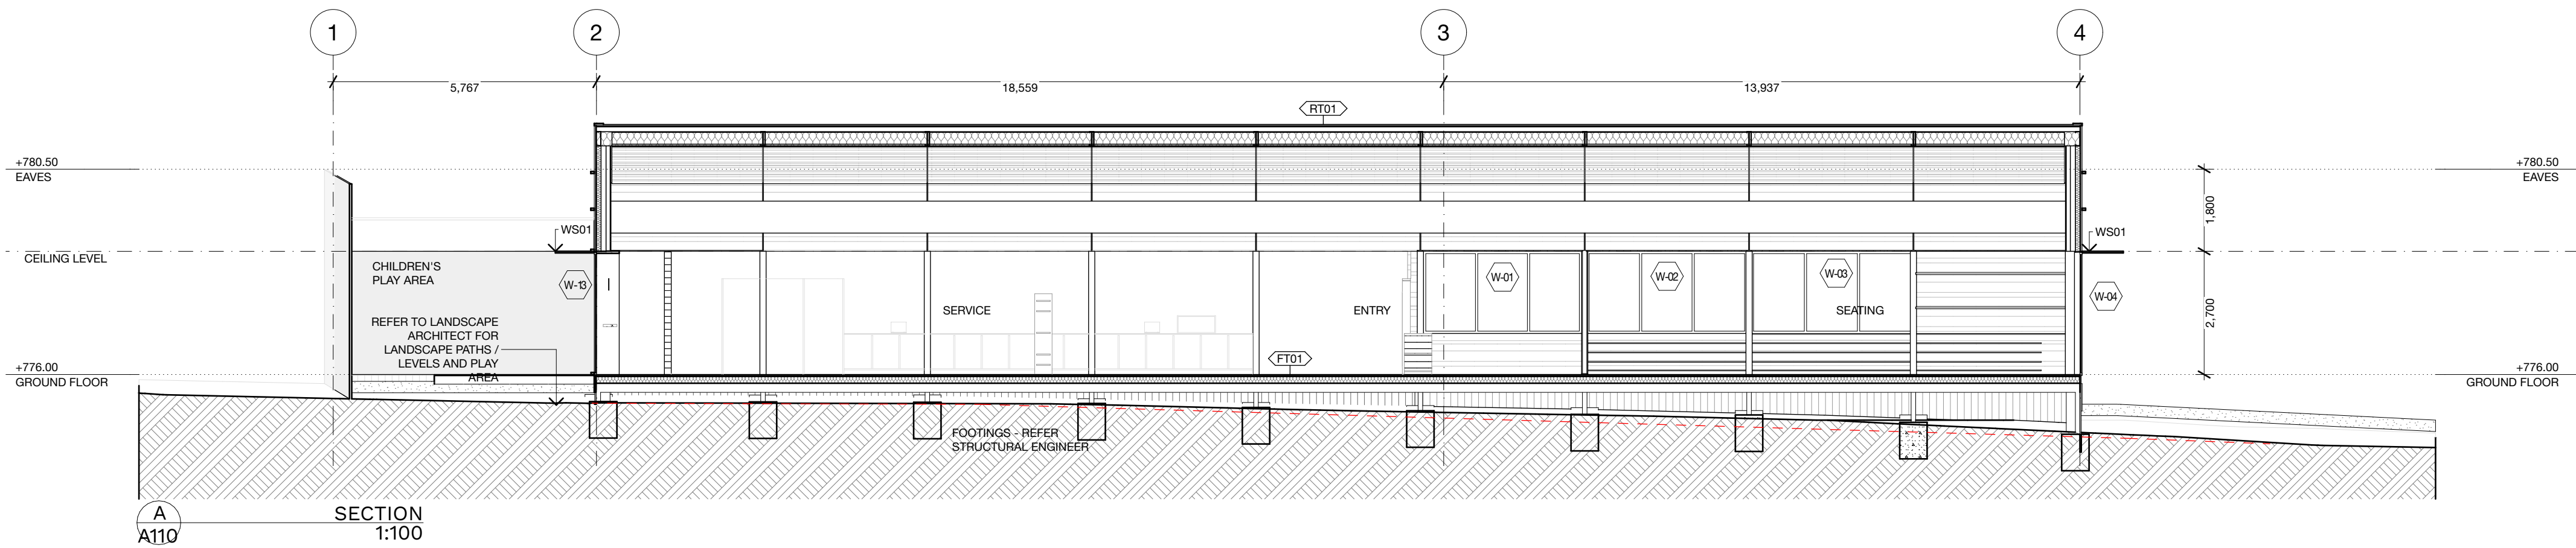



SECTION 1:100
A110

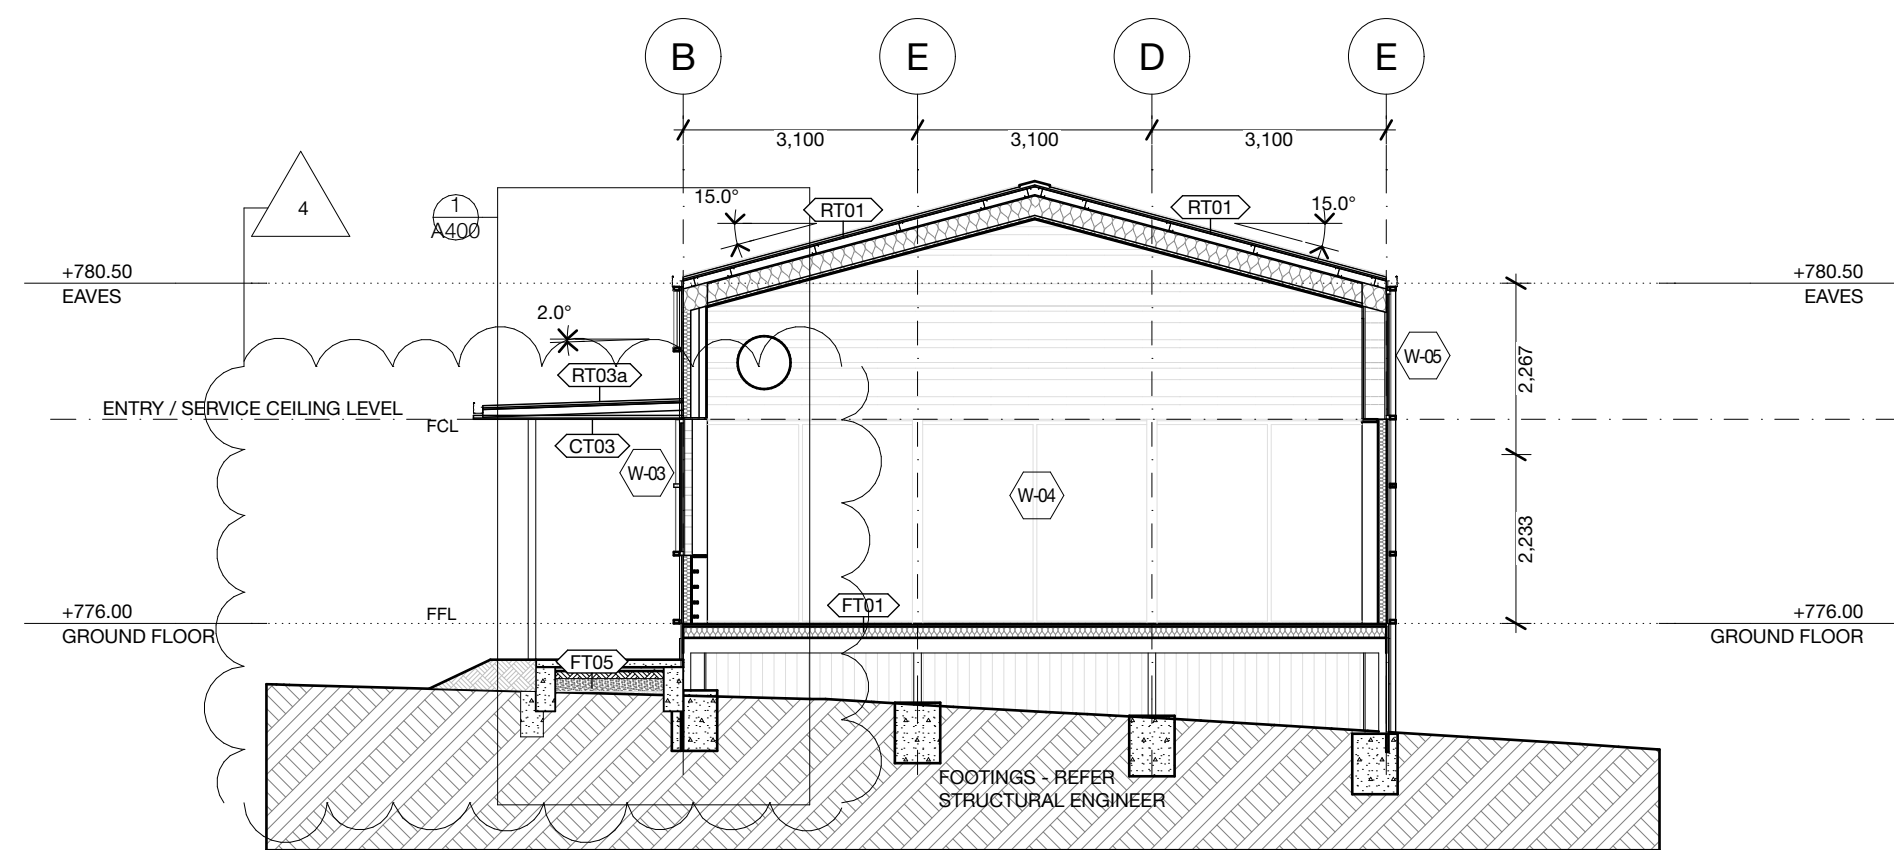

SECTION 1:100
A110

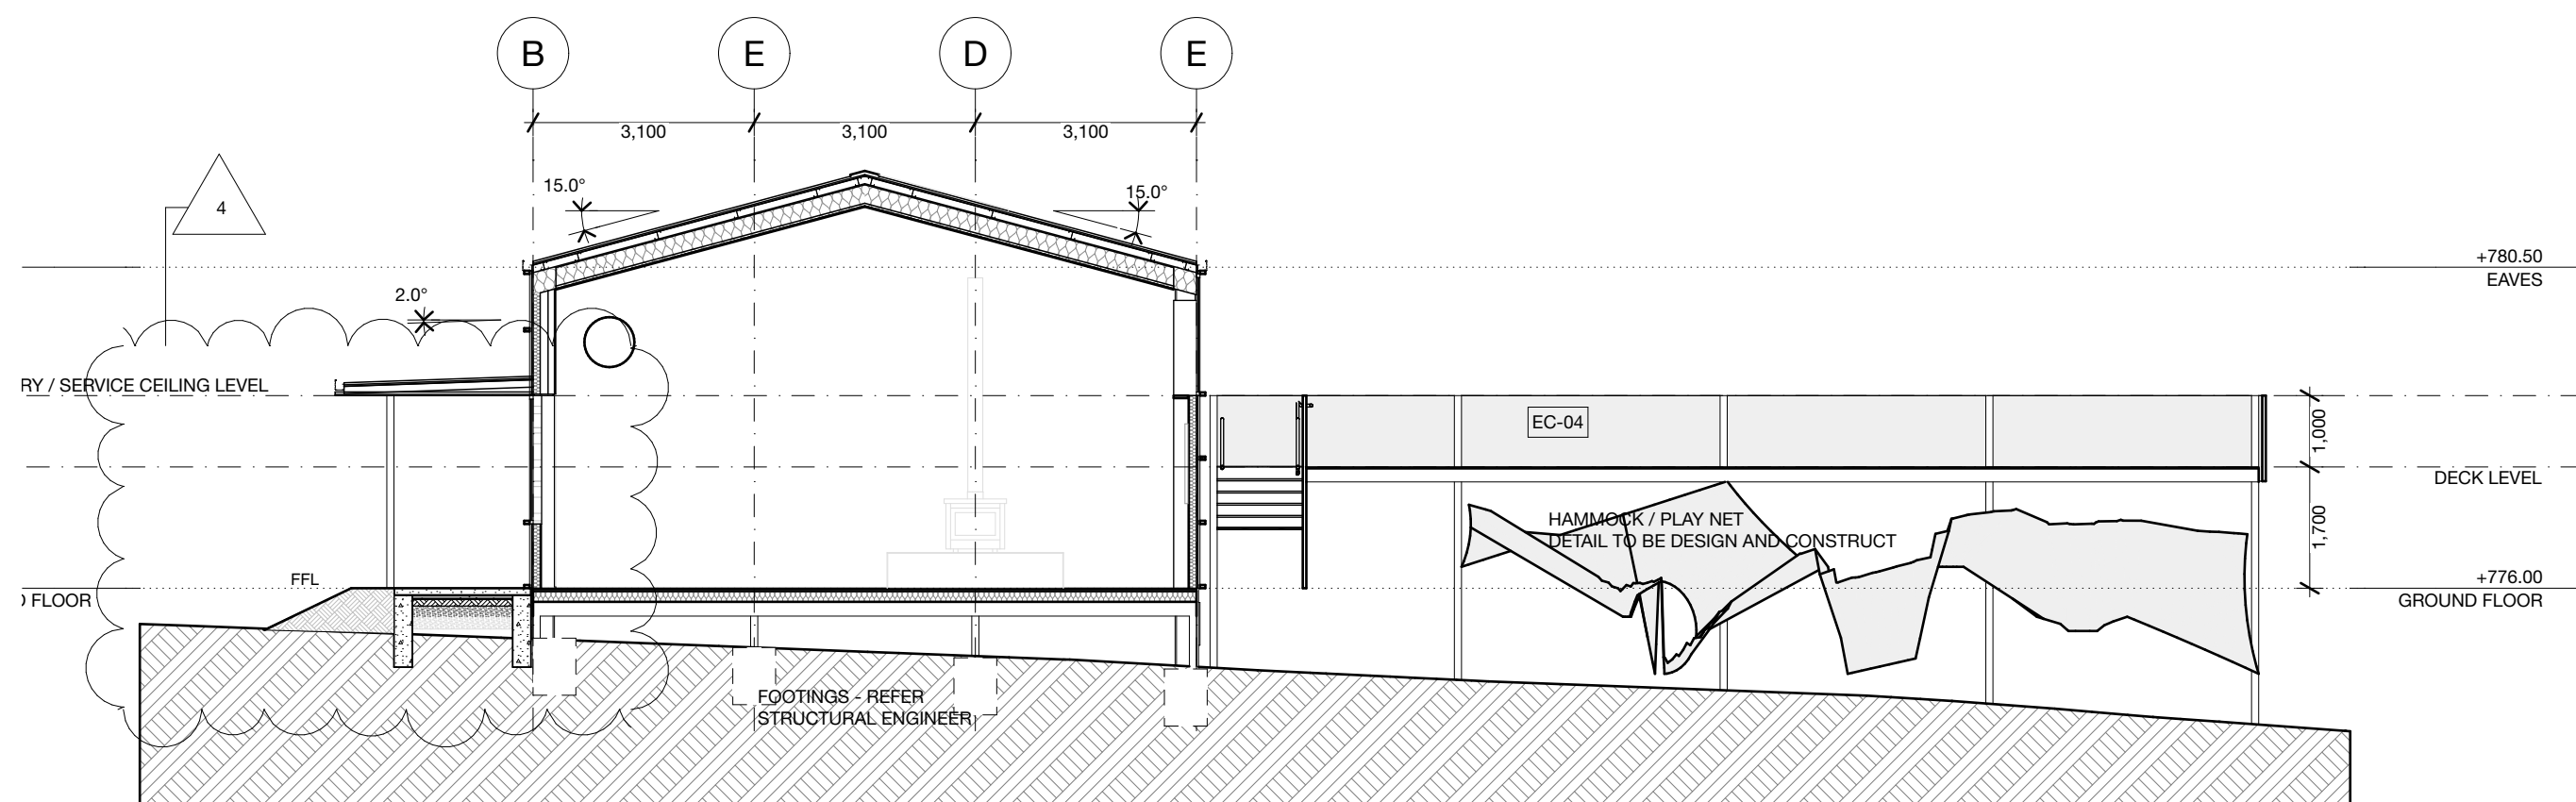

SECTION 1:100
A110

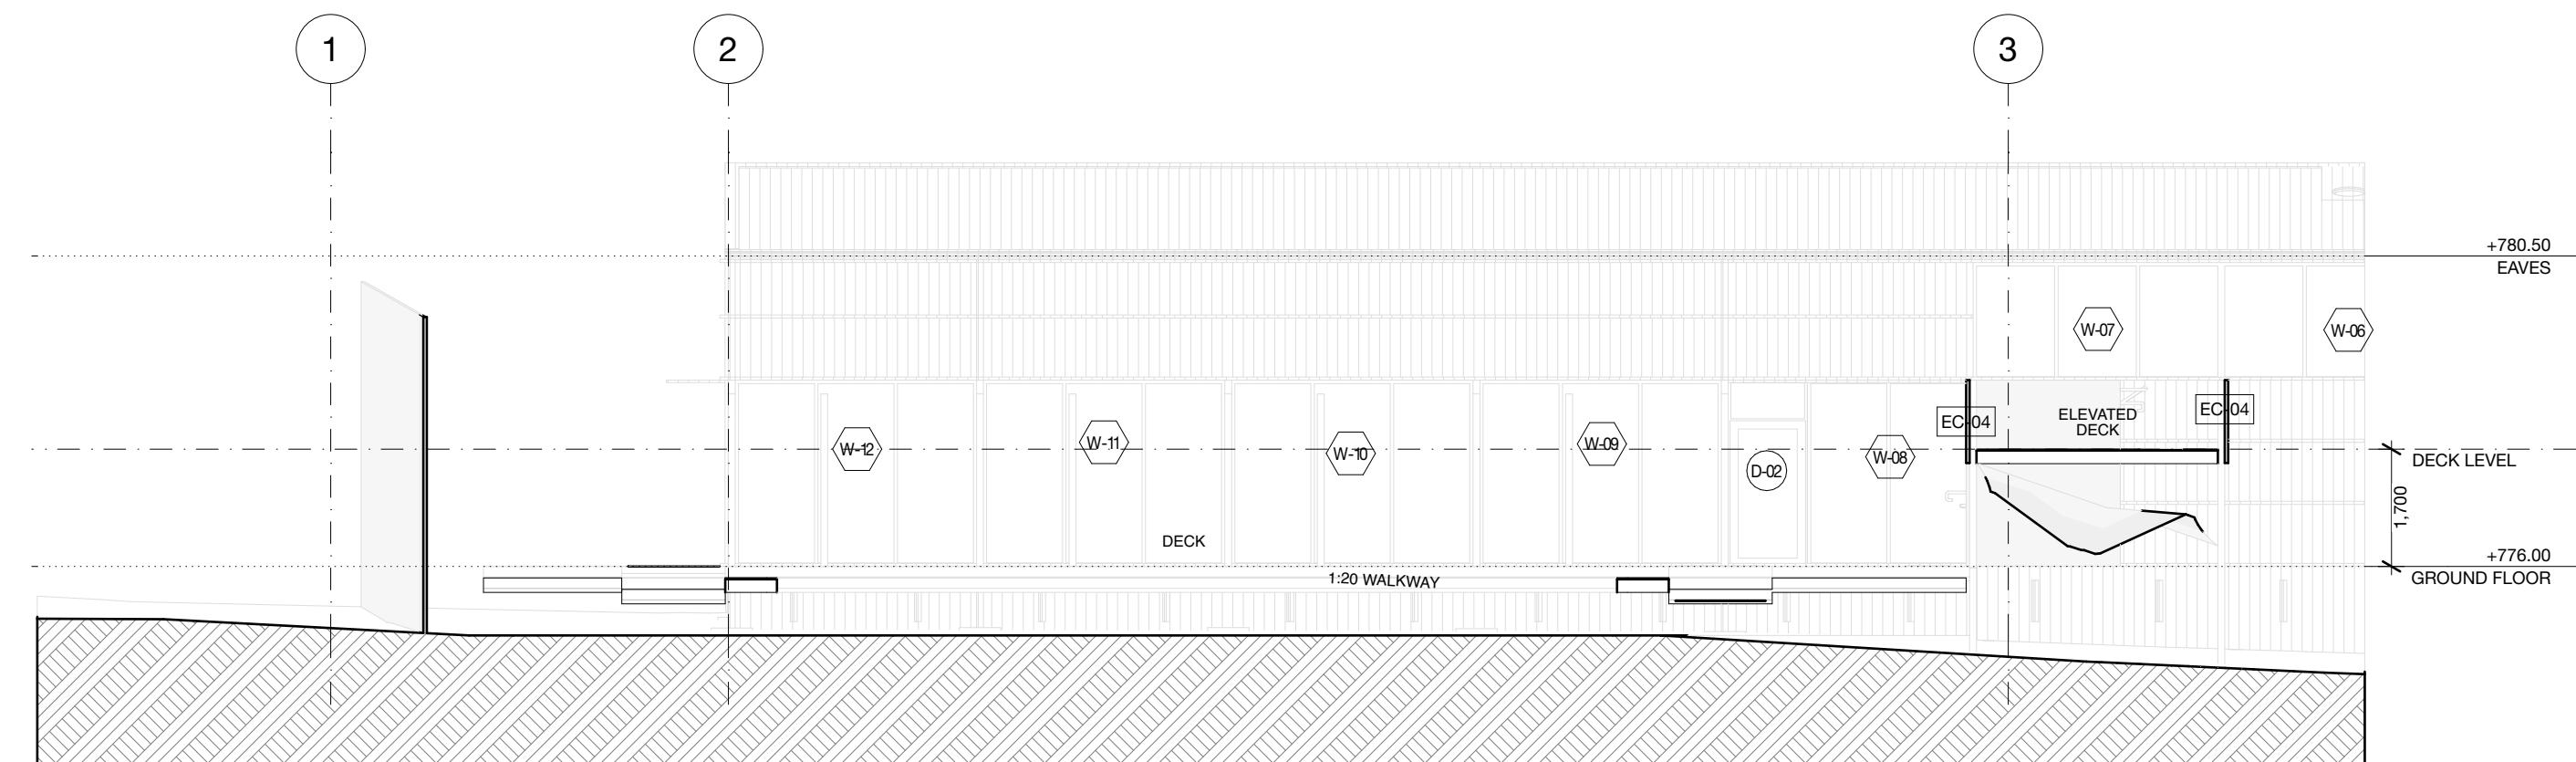

SECTION 1:100
A110

EST
2011

REV	DATE	PURPOSE
01	12/12/2023	CC Preliminary Issue
02	7/2/2025	Construction changes

CUMULUS STUDIO PTY LTD
INFO@CUMULUSSTUDIO.COM
THE COPYRIGHT OF THESE DESIGNS, PLANS AND SPECIFICATIONS BELONGS TO CUMULUS STUDIO PTY LTD AND MUST NOT BE USED, REPRODUCED OR COPIED WITHOUT THEIR WRITTEN PERMISSION.
HOBART
SUITE 2, LEVEL 2, 147 MACQUARIE ST.
HOBART TAS 7000
+61(3) 6231 4841
LAUNCESTON
GROUND FLOOR / SUITE 2, 33 GEORGE ST.
LAUNCESTON TAS 7250
+61(3) 6333 0550
MELBOURNE
LEVEL 3, 75-76 HARDWARE LN.
MELBOURNE VIC 3183
+61(3) 9521 4518
ADELAIDE
40A O'CONNELL ST.
ADELAIDE SA 5006
+61(8) 7071 1060

THESE DRAWINGS SHOW DESIGN INTENT & ARE SUITABLE AS A GUIDE ONLY. DO NOT SCALE OFF THE DRAWINGS. ALL DIMENSIONS IN MILLIMETRES. DIMENSIONS OF EXISTING BUILDINGS ARE INDICATIVE ONLY & THEY SHOULD NOT BE RELIED ON AND ARE TO BE VERIFIED ON SITE BEFORE COMMENCING WORK. ALL DOCUMENTS SHALL BE READ IN CONJUNCTION WITH SPECIFICATIONS AND ANY CONSULTANTS DETAIL. ALL WORK SHALL BE IN ACCORDANCE WITH THE NATIONAL CONSTRUCTION CODE, RELEVANT AUSTRALIAN STANDARDS & LOCAL AUTHORITY BY LAWS AND REGULATIONS. ANY DISCREPANCIES, ERRORS OR OMISSIONS SHALL BE REFERRED TO THE ARCHITECTS. DRAWINGS ARE NOT TO BE USED FOR CONSTRUCTION UNTIL ISSUED FOR CONSTRUCTION.

PROJECT NAME
**THE APPLE THIEF
CIDER HOUSE**
PLACE NAME
WIRADJURI
PROJECT ADDRESS
**4065 BATLOW ROAD
BATLOW
NSW 2730**

PROJECT STAGE
FOR CONSTRUCTION

DRAWING TITLE
SECTIONS

ARCHITECT
PETER WALKER, CC2143E
DRAWN BY
R.S.
CHECKED BY
A.G.

DATE
7/2/2025
ORIGINAL SIZE
A1

DRAWING N°
J21042-A300
REVISION
02

1:100