

STORAGE DAM 1
Total Capacity
7300 m3

STORAGE DAM 2
Total Capacity
1720 m3

**EXISTING
COVERED
DAM**
Total Capacity
1770 m3

APZ

**TREES AND STUMPS
TO REMAIN**

**TREES AND STUMPS
TO REMAIN**

**STUMPS (2X)
TO BE REMOVED**

APZ

**TREES AND STUMPS
TO BE REMOVED**

HATCHERY

**TREES AND STUMPS
TO BE REMOVED**



APZ

**TREES AND STUMPS
TO REMAIN**

APZ

- NOTES:
1. This plan is to identify the location of the APZ and affected vegetation within and in close proximity to working areas within the proposed aquaculture farm.
 2. This plan MUST NOT be reproduced or amended without the surveyors express permission in writing.
 3. Services have not been investigated. (Dial 1100 before you dig)
 4. These notes form an integral part of this plan.

© COPYRIGHT 2025, GRAY SURVEYORS P/L TUMUT

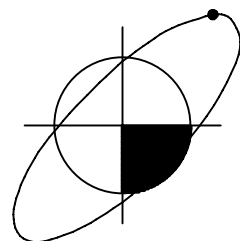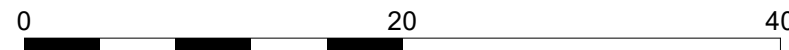

GRAY SURVEYORS
SURVEYING & LAND DEVELOPMENT CONSULTANTS
A.B.N. 56 140 974 410
152 WYNYARD STREET TUMUT 2720 PHONE (02) 6947 1253
0427 965 464
admin@tumutsurveyors.com

DRAWN: M. GRAY
DATE: 24.01.2025
DATUM: MGA/AHD
CONT. INT.: N/A
SCALE: 1:400 @ A3

SURVEYED: M. GRAY
DATE: 26.11.2024
OUR REF: 22052
CLIENT: **CROSSLEY**

**PLAN SHOWING APZ
FOR FIRE PROTECTION
PROPOSED AQUACULTURAL FARM
LOT 6 DP841293
364 RENO ROAD, RENO**