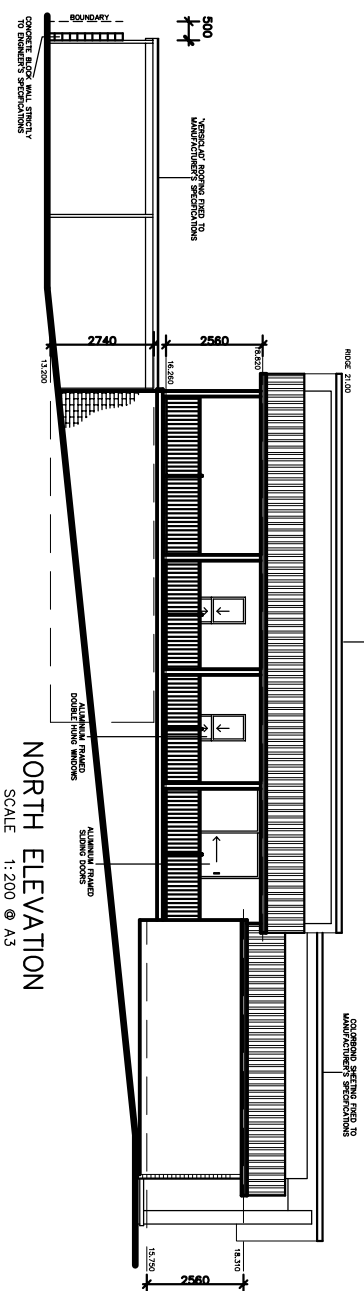
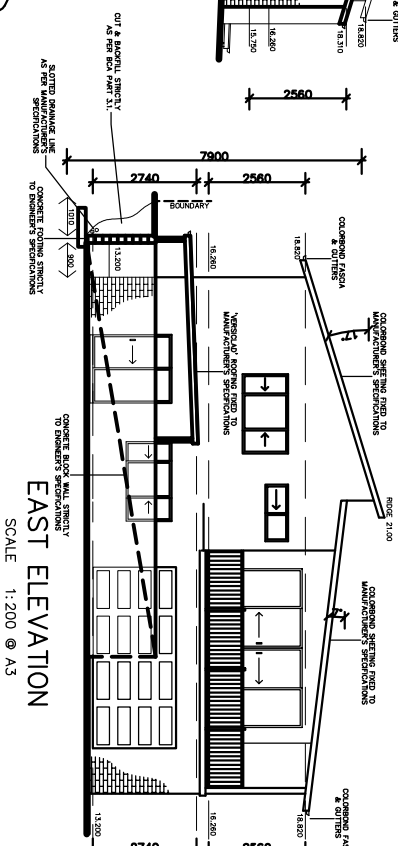
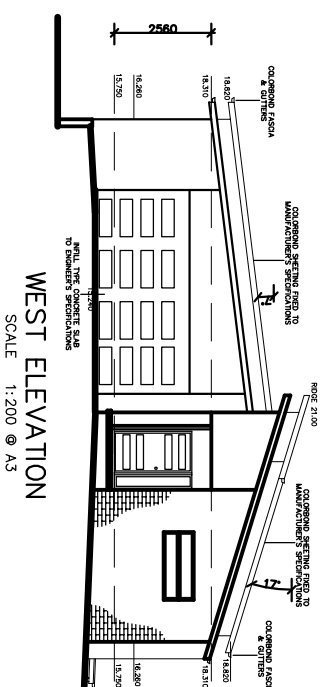
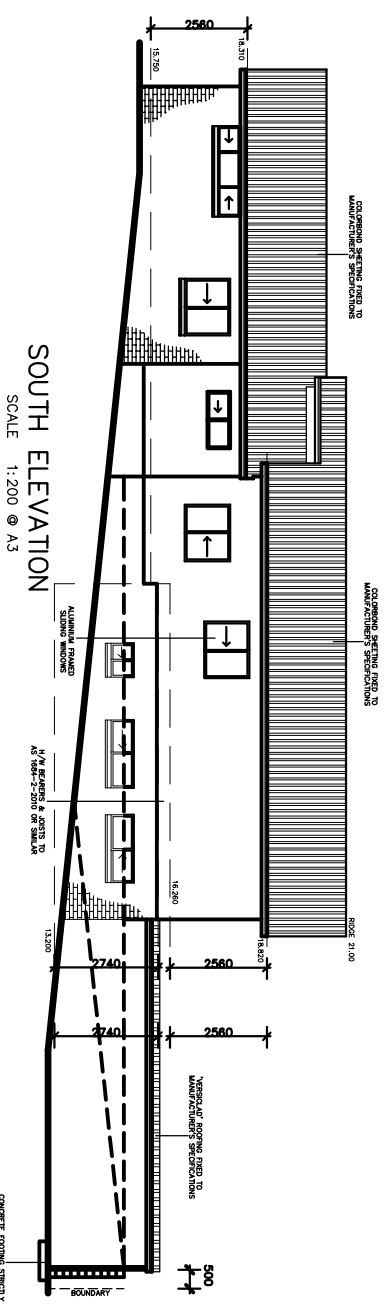
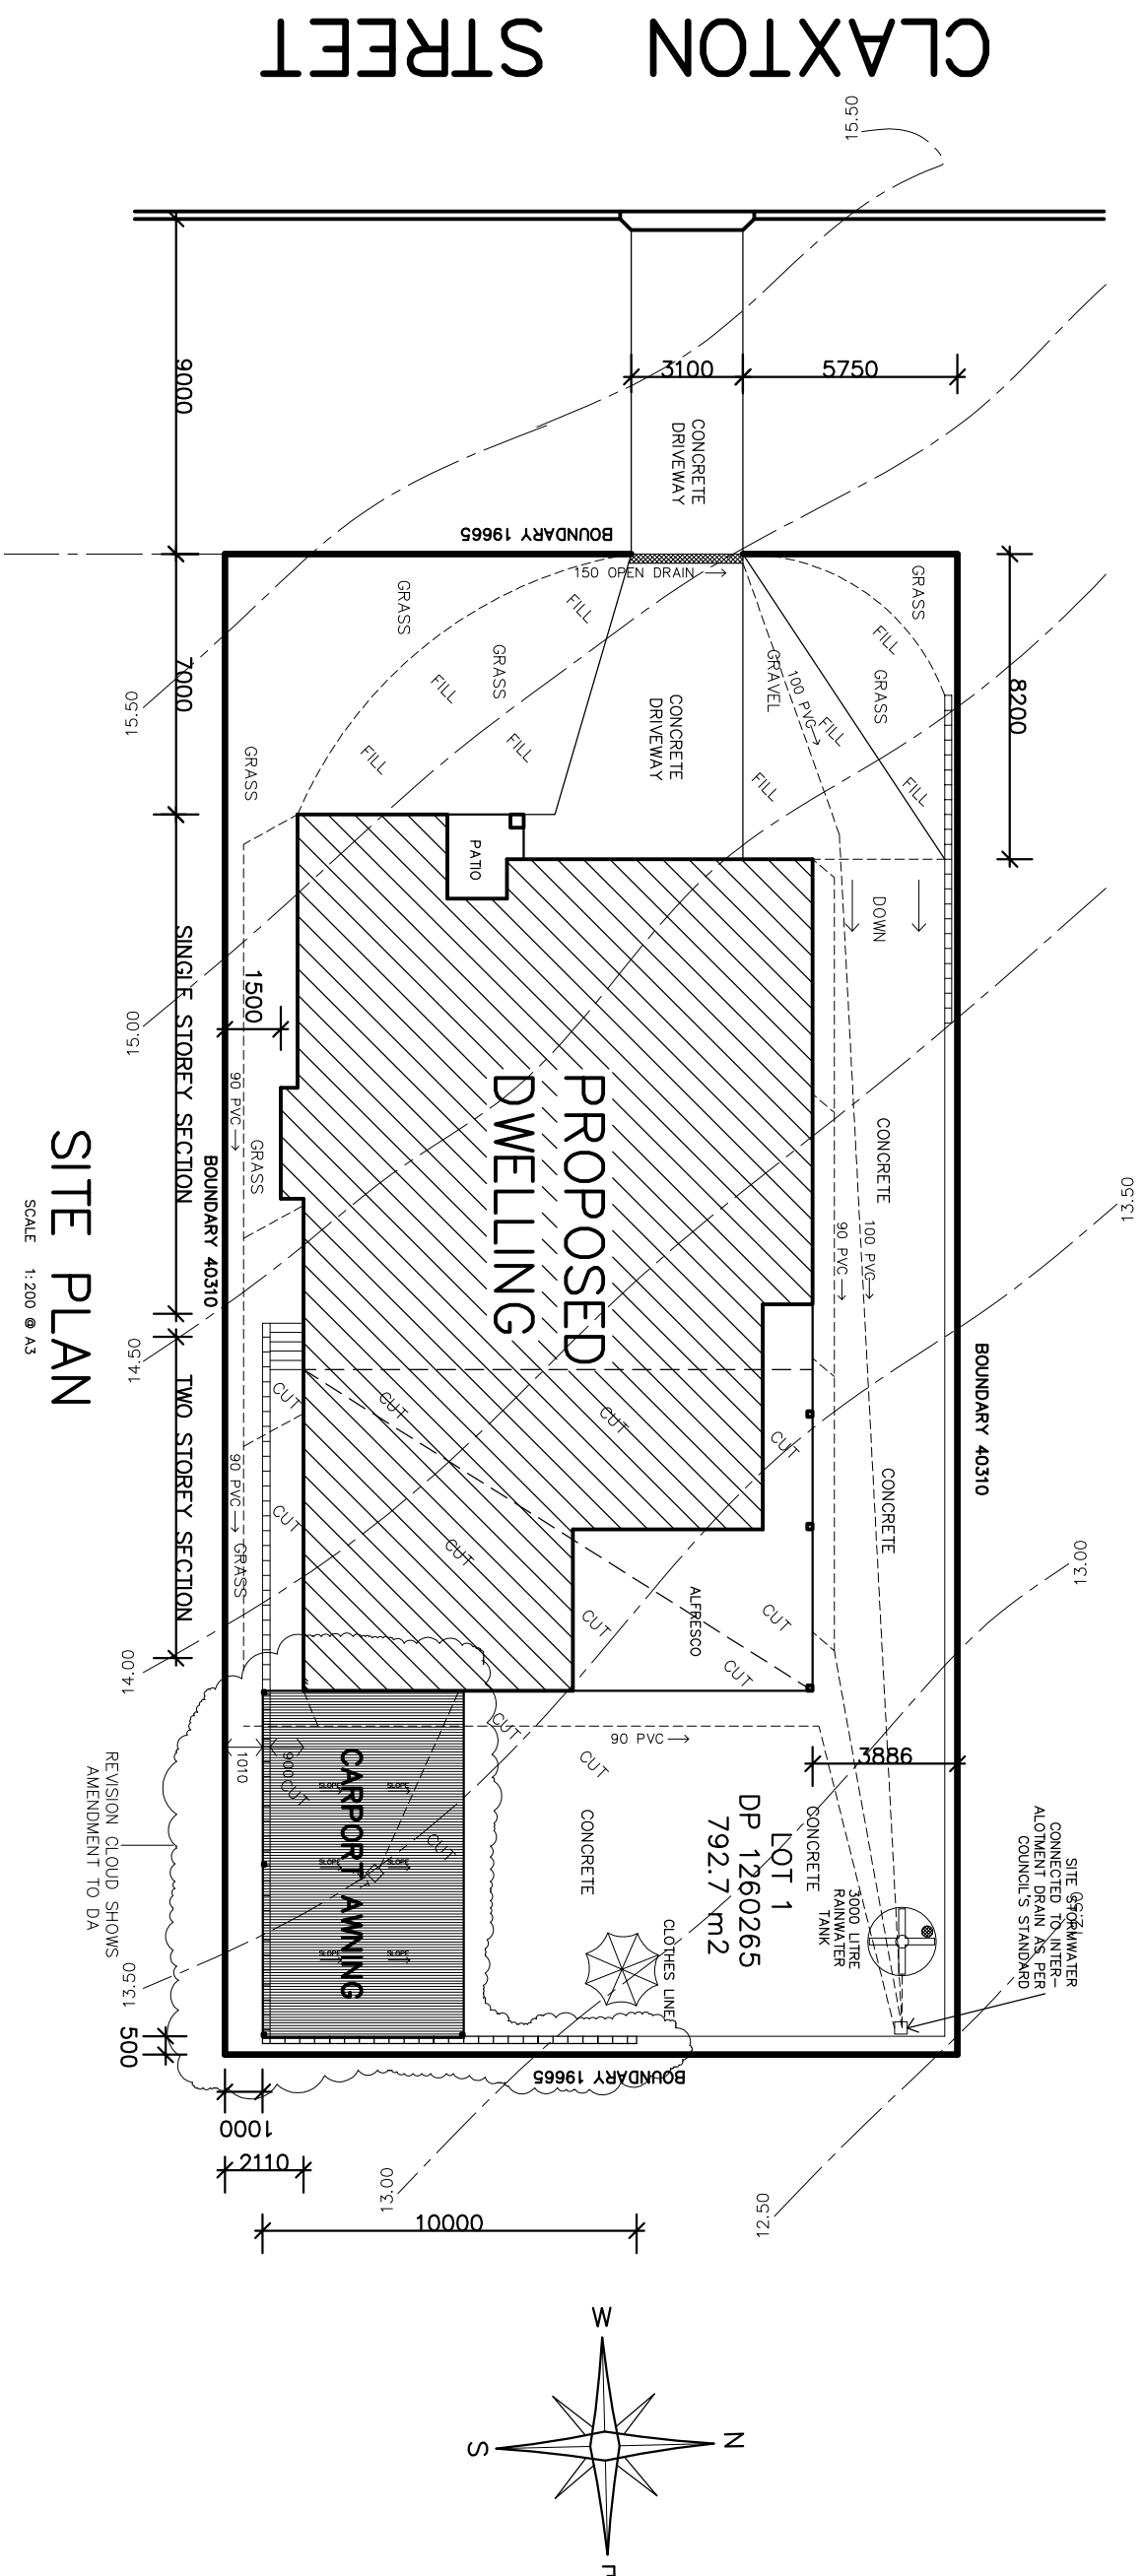


PROPOSED BRICK VENEER & CLADED DWELLING FOR: P & T Jarvis 9 Claxton Street Tinonee			
DRAWING NOTIFICATION PLANS	JOB No. 2022-010	SHEET No. 1 OF 1	
DATE JAN 2025	SCALE VARIES	ISSUE	A-5
DRAWN BY: NEIL RYAN 44 WOOLA ROAD TARREE Mob. 0417682880 Email: admin@neilryan.com.au ABN 43 831 206 704			CHECKED