
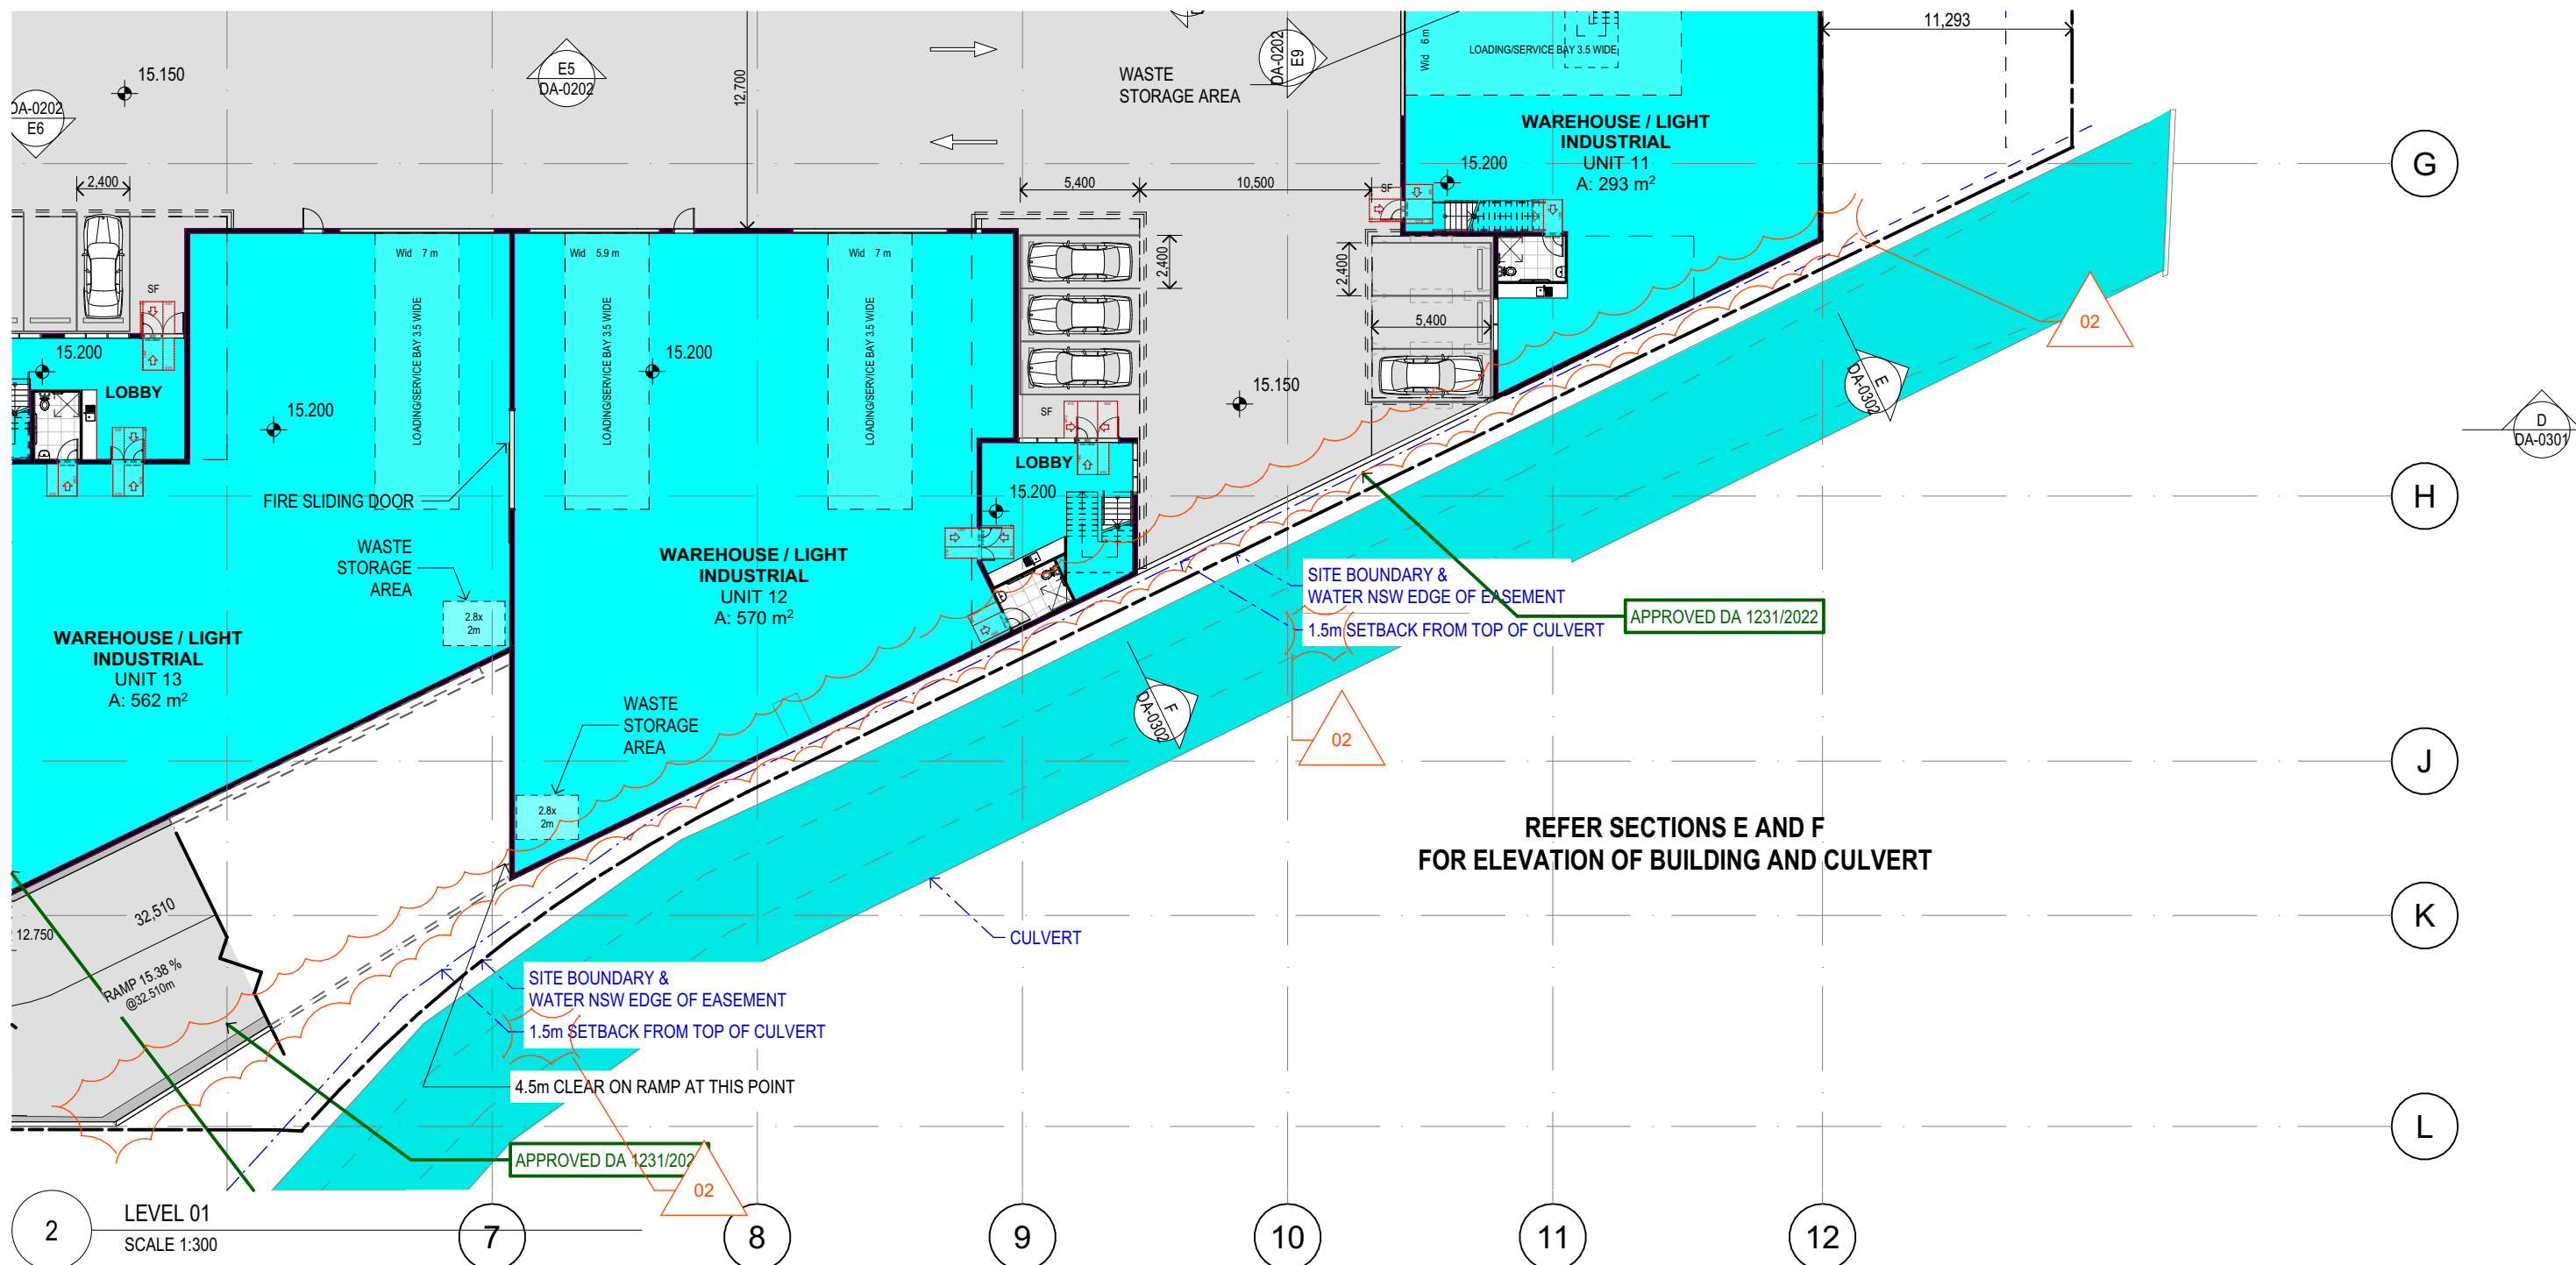


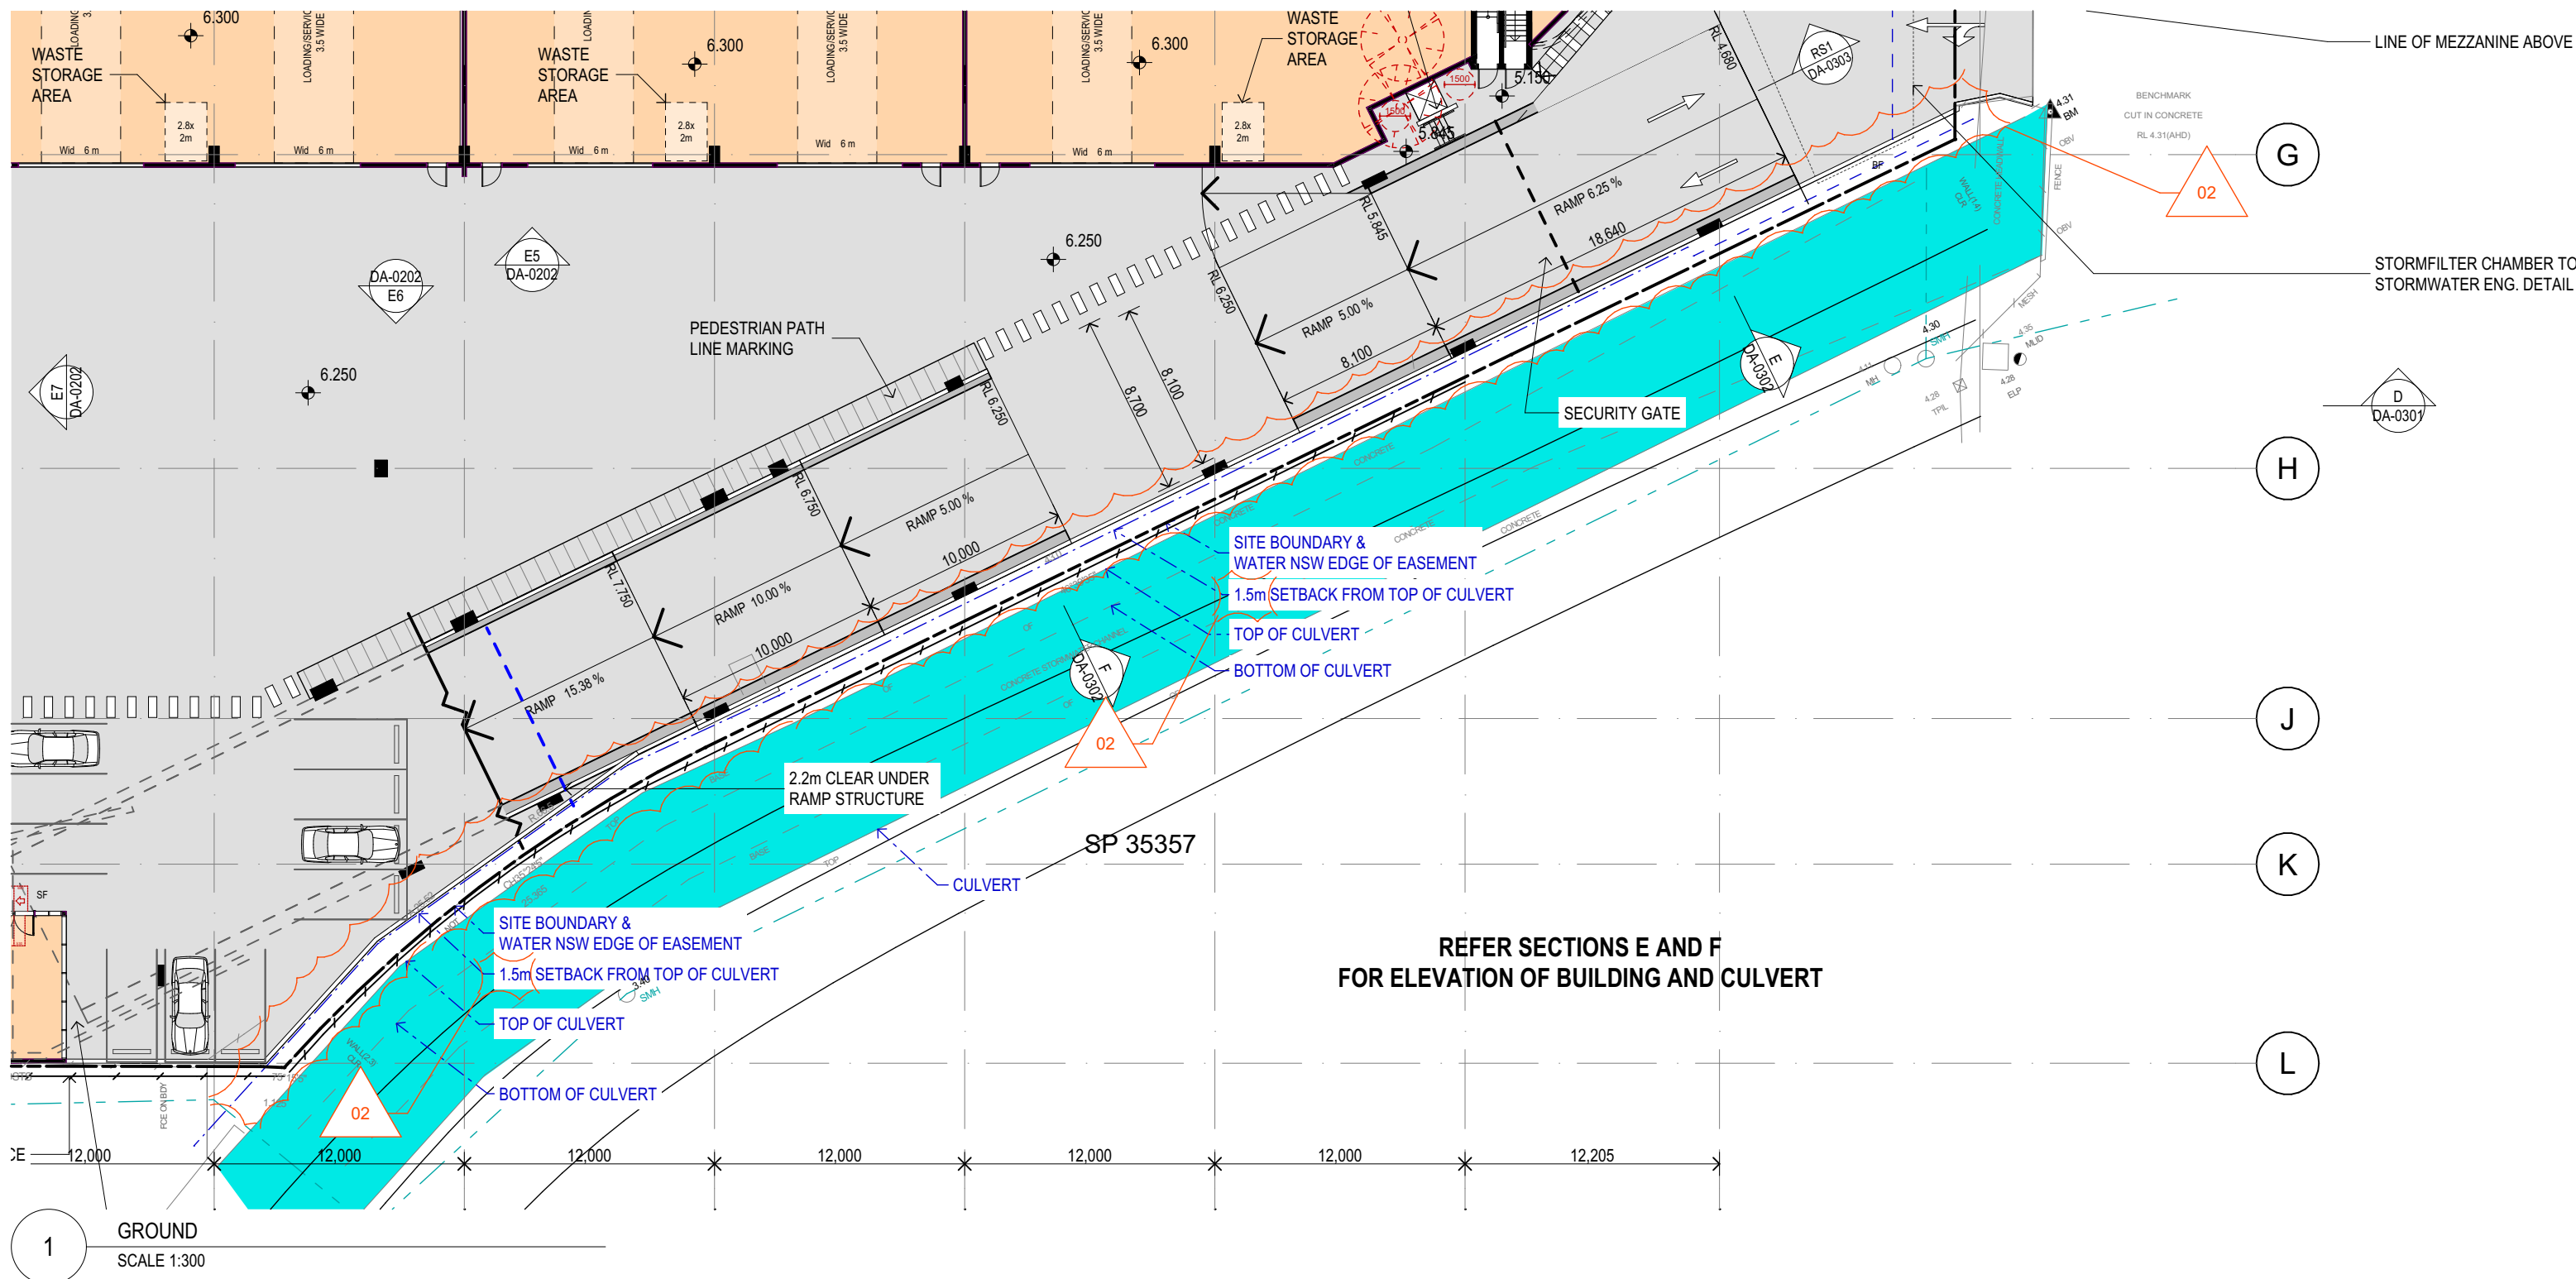

Copyright URBAN LINK PTY LTD ©

Notes:
1. CONTRACTOR MUST VERIFY ALL DIMENSIONS ON SITE BEFORE COMMENCING WORK OR PREPARING SHOP DRAWINGS.
2. DO NOT SCALE DRAWINGS.
3. CONTRACTOR TO CHECK UNDERGROUND SERVICES BEFORE COMMENCING WORKS BY CONTACTING DIAL BEFORE YOU DIG. IF DIAL BEFORE YOU DIG INFORMATION IS PROVIDED WITH THIS DOCUMENTATION IT SHALL BE ASSUMED NOT TO BE CURRENT AND CONTRACTOR SHALL MAKE THEIR OWN ENQUIRES.

BOUNDARY FENCING
1.8m HIGH PALLISADE STYLE FENCING IN BLACK

Rev	Description	Date	App'd
02	S455 SUBMISSION	11/12/2024	MB
01	DA AMMENDMENT	13/09/2023	

Project
INDUSTRIAL DEVELOPMENT

1600 CANTERBURY ROAD
PUNCBOWL NSW 2196 Australia

URBAN LINK
Business Address: Level 10, 11-15 Deane Street, Burwood NSW 2134
Postal Address: PO BOX 2223 Burwood North NSW 2134
Phone Number: +61 2 9745 2014
Nominated Architects:
Ziad Boumelhem Reg no 8008

Drawing Title
COMPLIANCE
CULVERT SETBACK PLANS

Scale
1:300 @A2 Sheet Size

Project Number
22023

Drawing Number
DA-1420

Revision
02

Status
DEVELOPMENT APPLICATION