
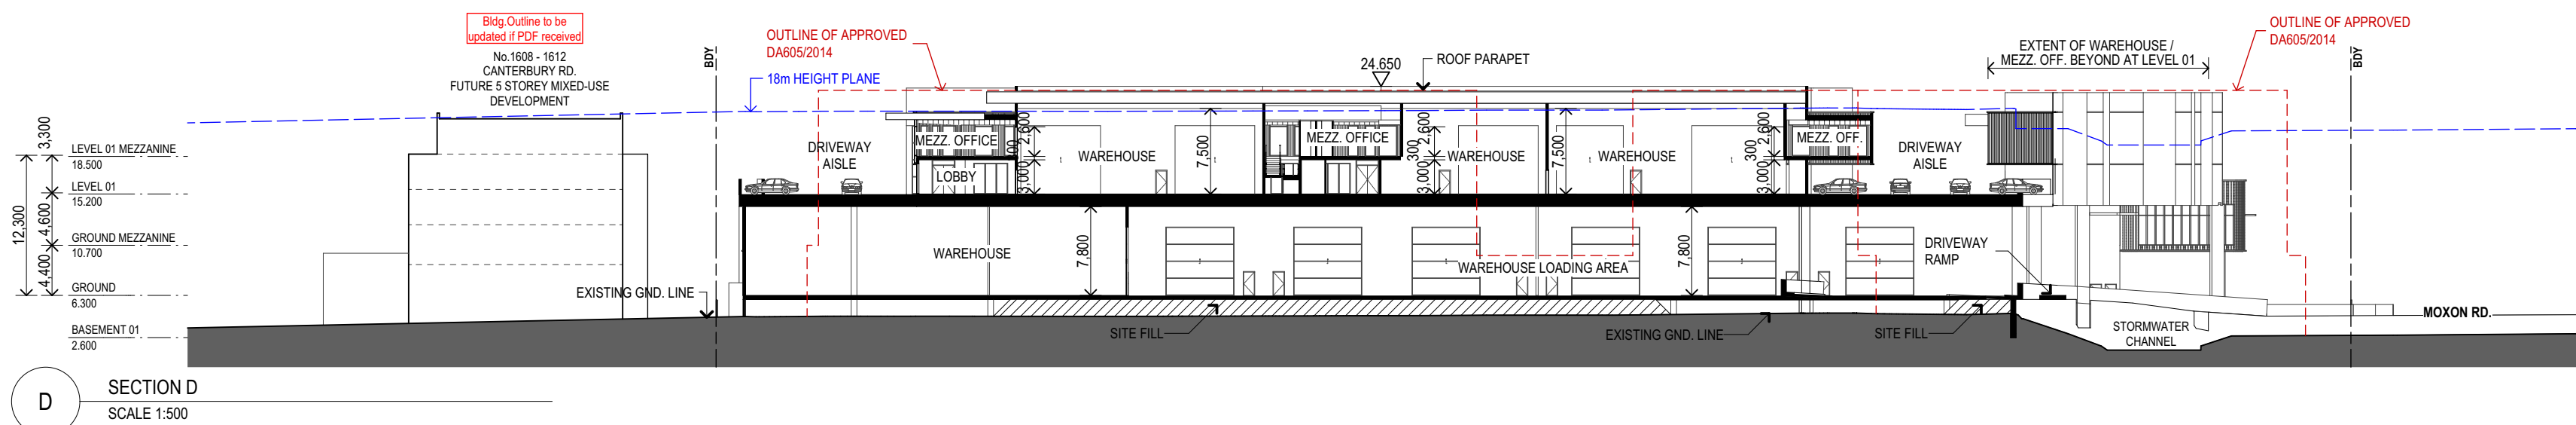
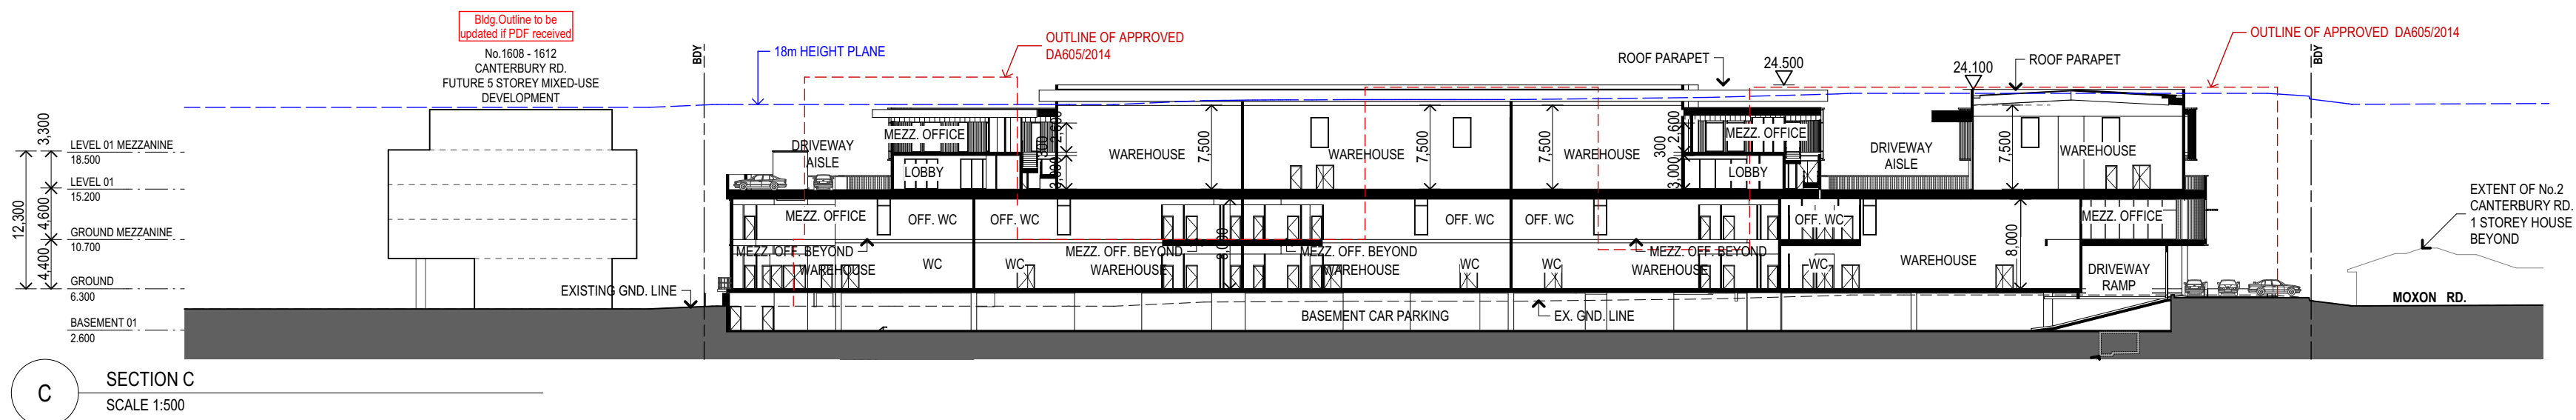
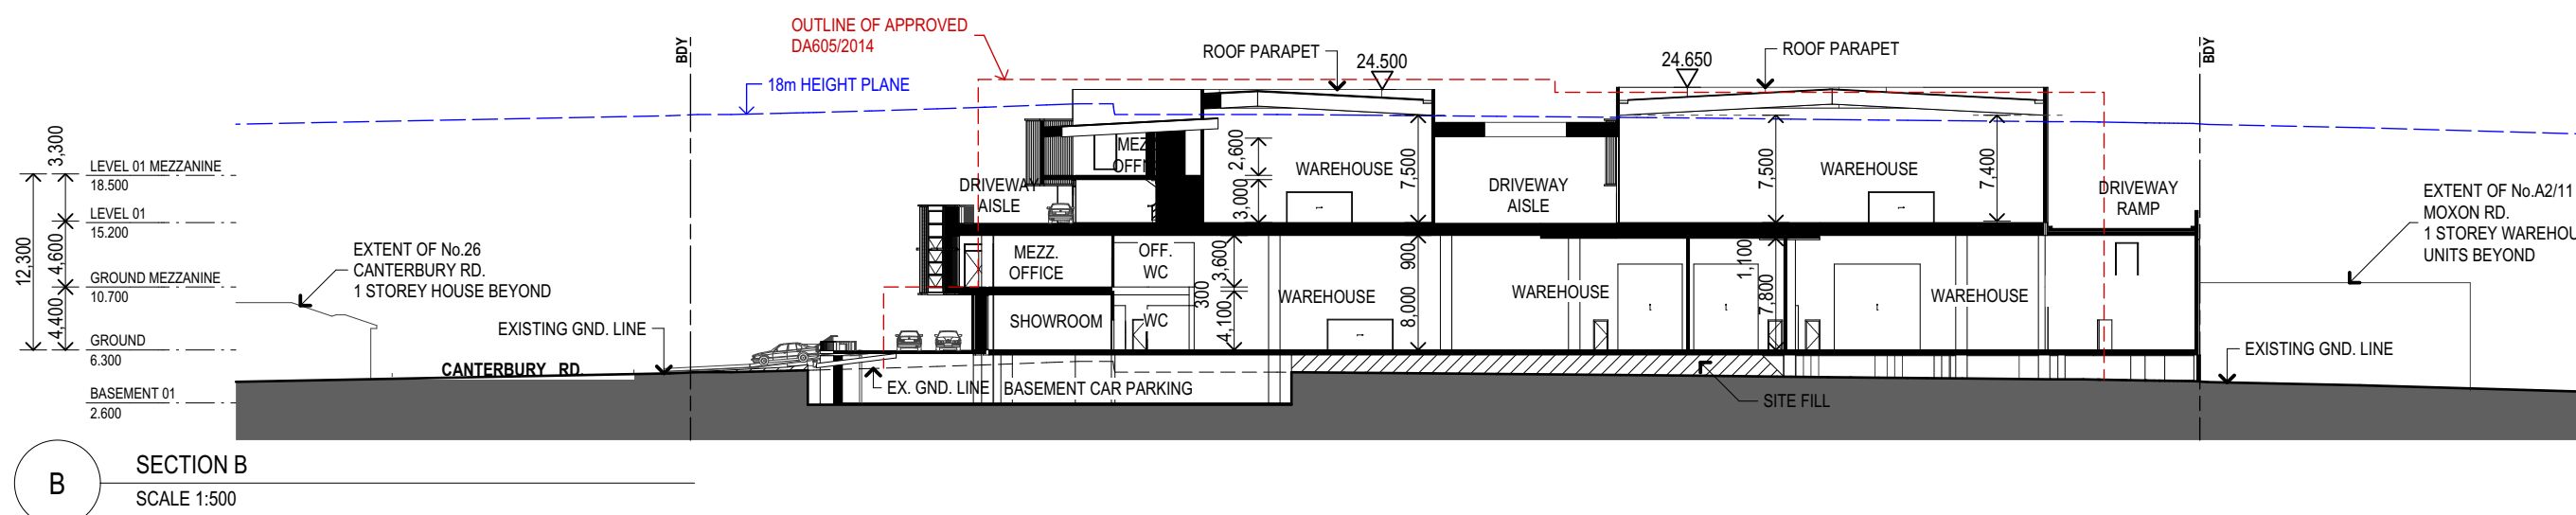


Notes
 1. CONTRACTOR MUST VERIFY ALL DIMENSIONS ON SITE BEFORE COMMENCING WORK OR PREPARING SHOP DRAWINGS.
 2. DO NOT SCALE DRAWINGS.
 3. CONTRACTOR TO CHECK UNDERGROUND SERVICES BEFORE COMMENCING WORKS BY CONTACTING DIAL BEFORE YOU DIG. IF DIAL BEFORE YOU DIG INFORMATION IS PROVIDED WITH THIS DOCUMENTATION IT SHALL BE ASSUMED NOT TO BE CURRENT AND CONTRACTOR SHALL MAKE THEIR OWN ENQUIRES.

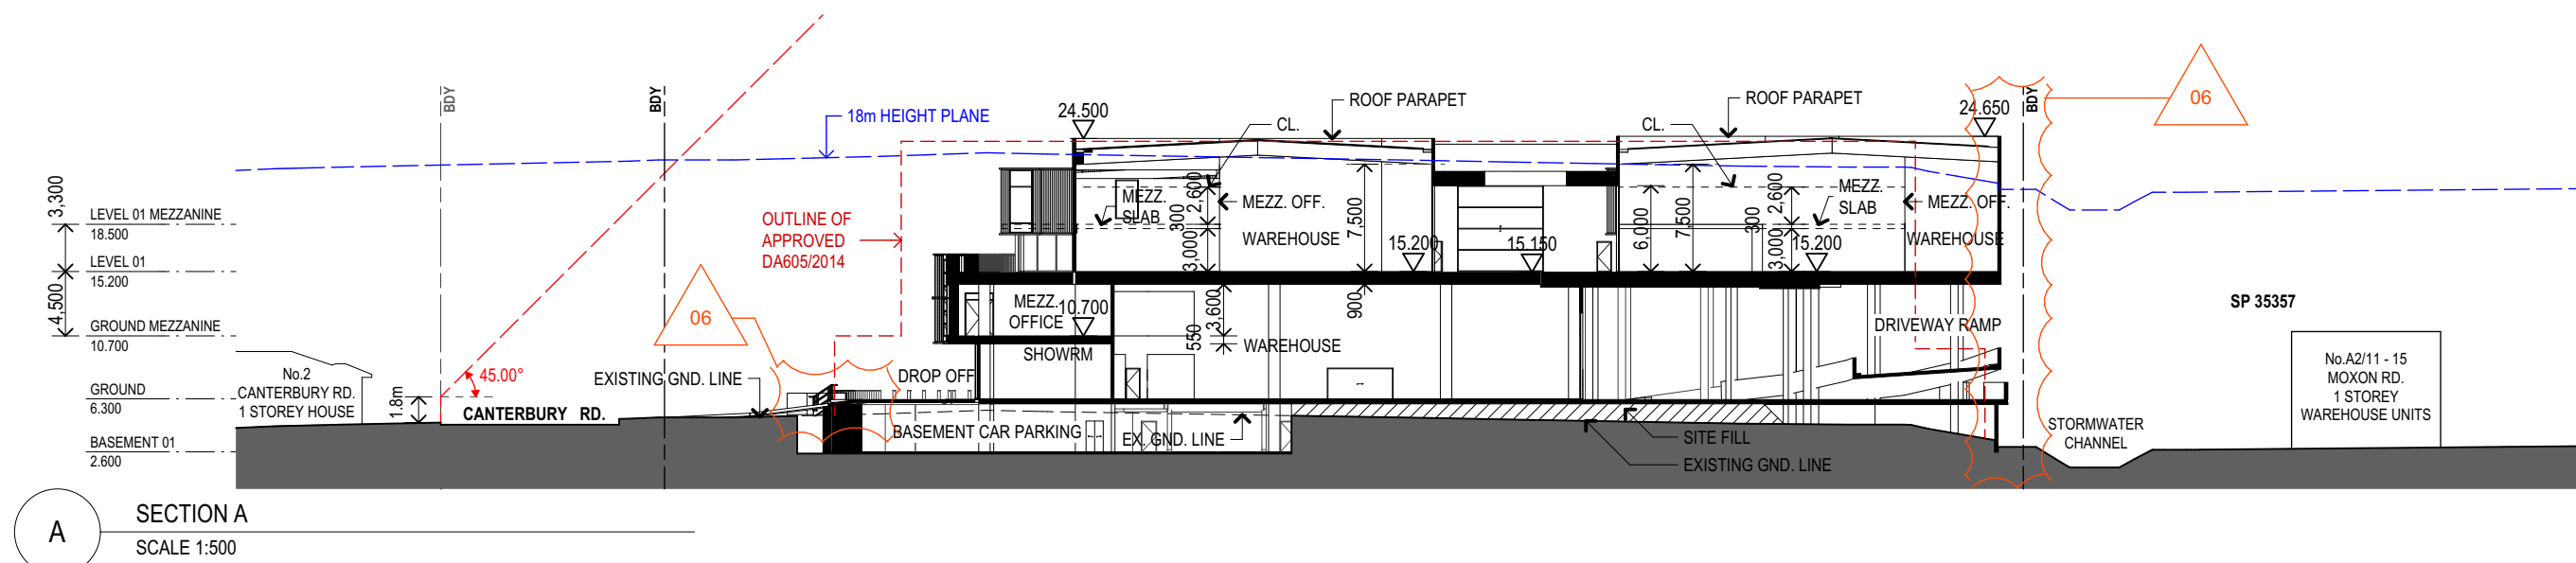

06	S455 SUBMISSION	11/12/2024	MB
05	DA AMENDMENT	20/06/2023	MB
04	Issue For DA Submission	8/11/2022	MB
03	Issue For Information	2/09/2022	MB
02	Issue For Review	25/08/2022	MB
01	Issue For Structural Review	12/08/2022	MB
Rev	Description	Date	App'd

Project
INDUSTRIAL DEVELOPMENT


1600 CANTERBURY ROAD
 PUNCHBOWL NSW 2196 Australia

URBAN LINK

Business Address: Level 10, 11-15 Deane Street, Burwood NSW 2134
 Postal Address: PO BOX 2223 Burwood North NSW 2134
 Phone Number: +61 2 9745 2014
 Nominated Architects:
 Ziad Boumelhem Reg no 8008

Drawing Title
SECTIONS
 SECTIONS - SHEET 1

Scale
 1:500 @A2 Sheet Size

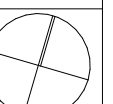

Project Number 22023	Drawing Number DA-0301	Revision 06
Status	DEVELOPMENT APPLICATION	