
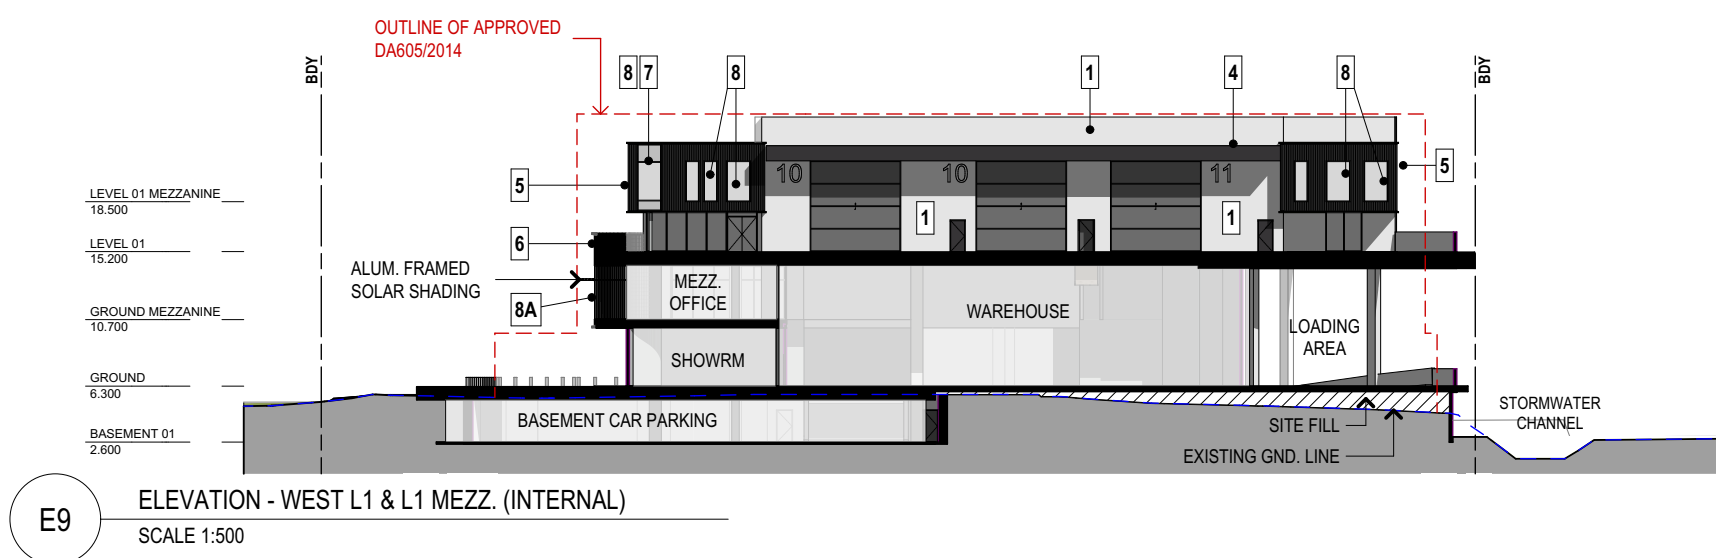
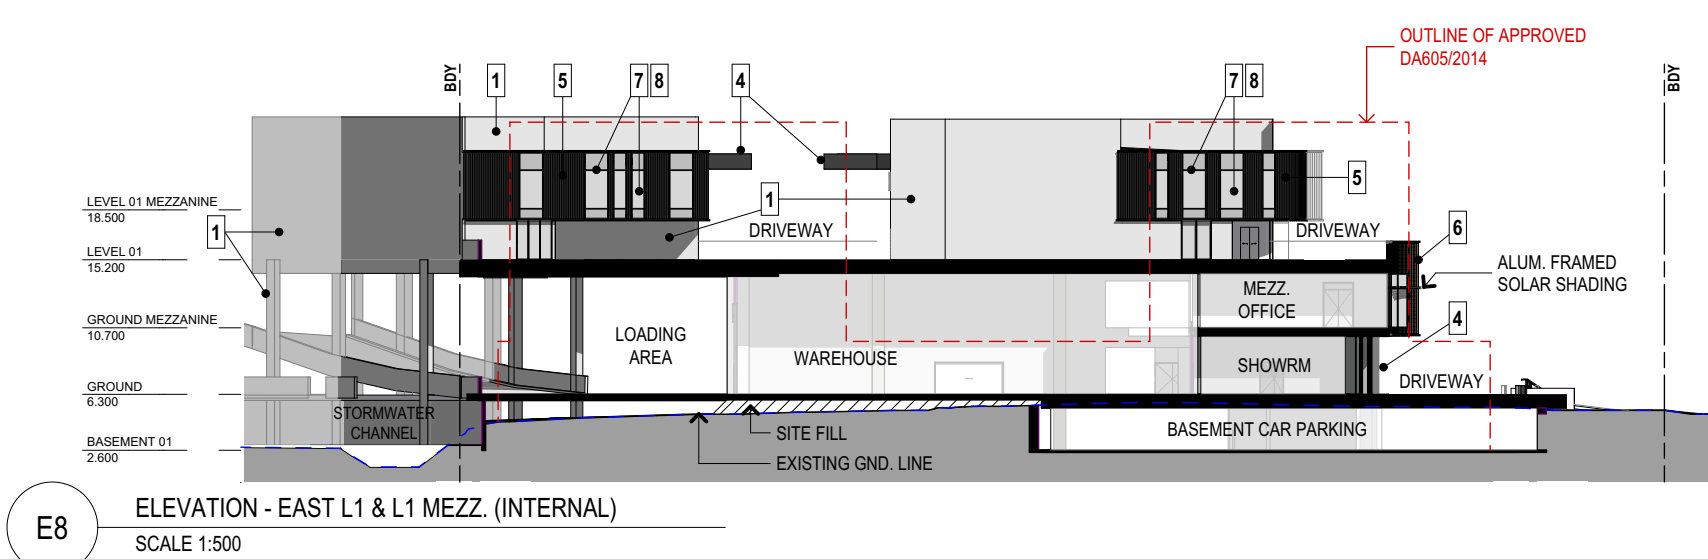
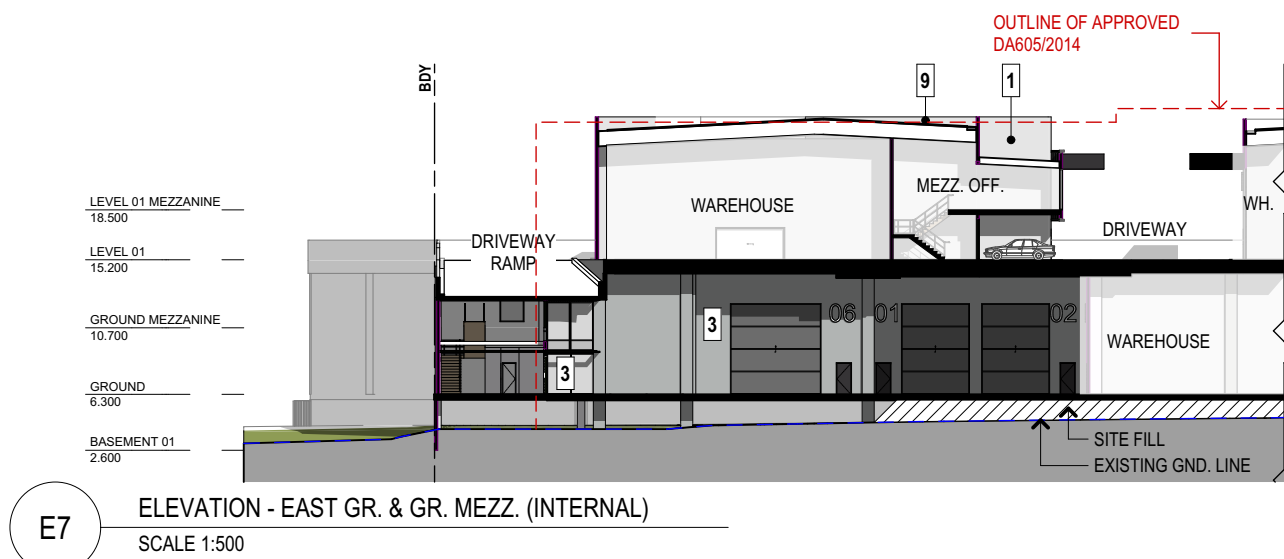
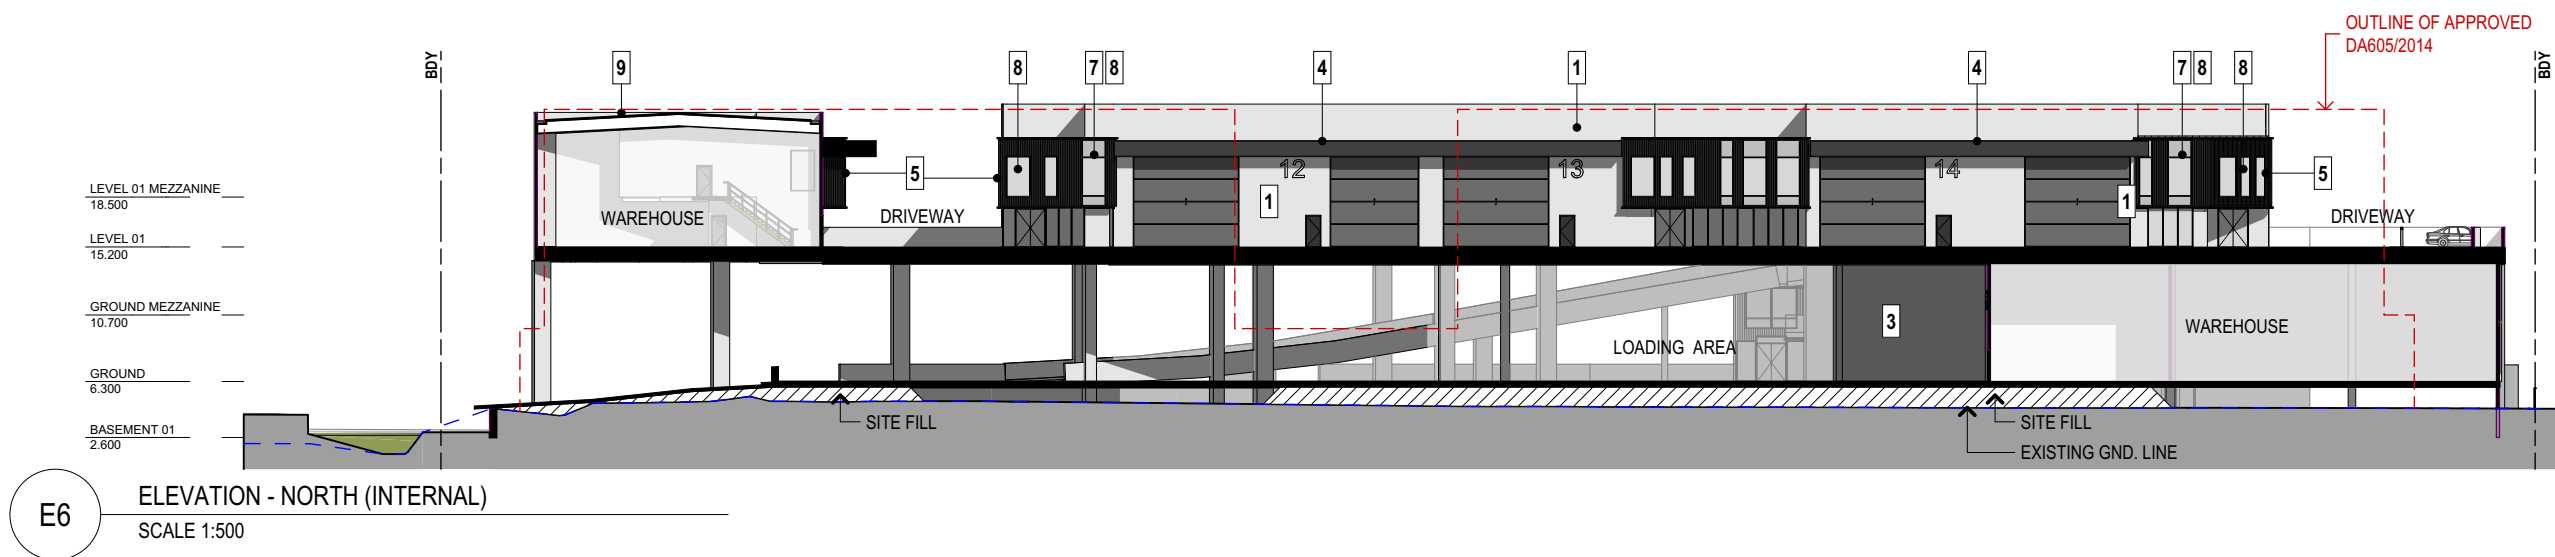


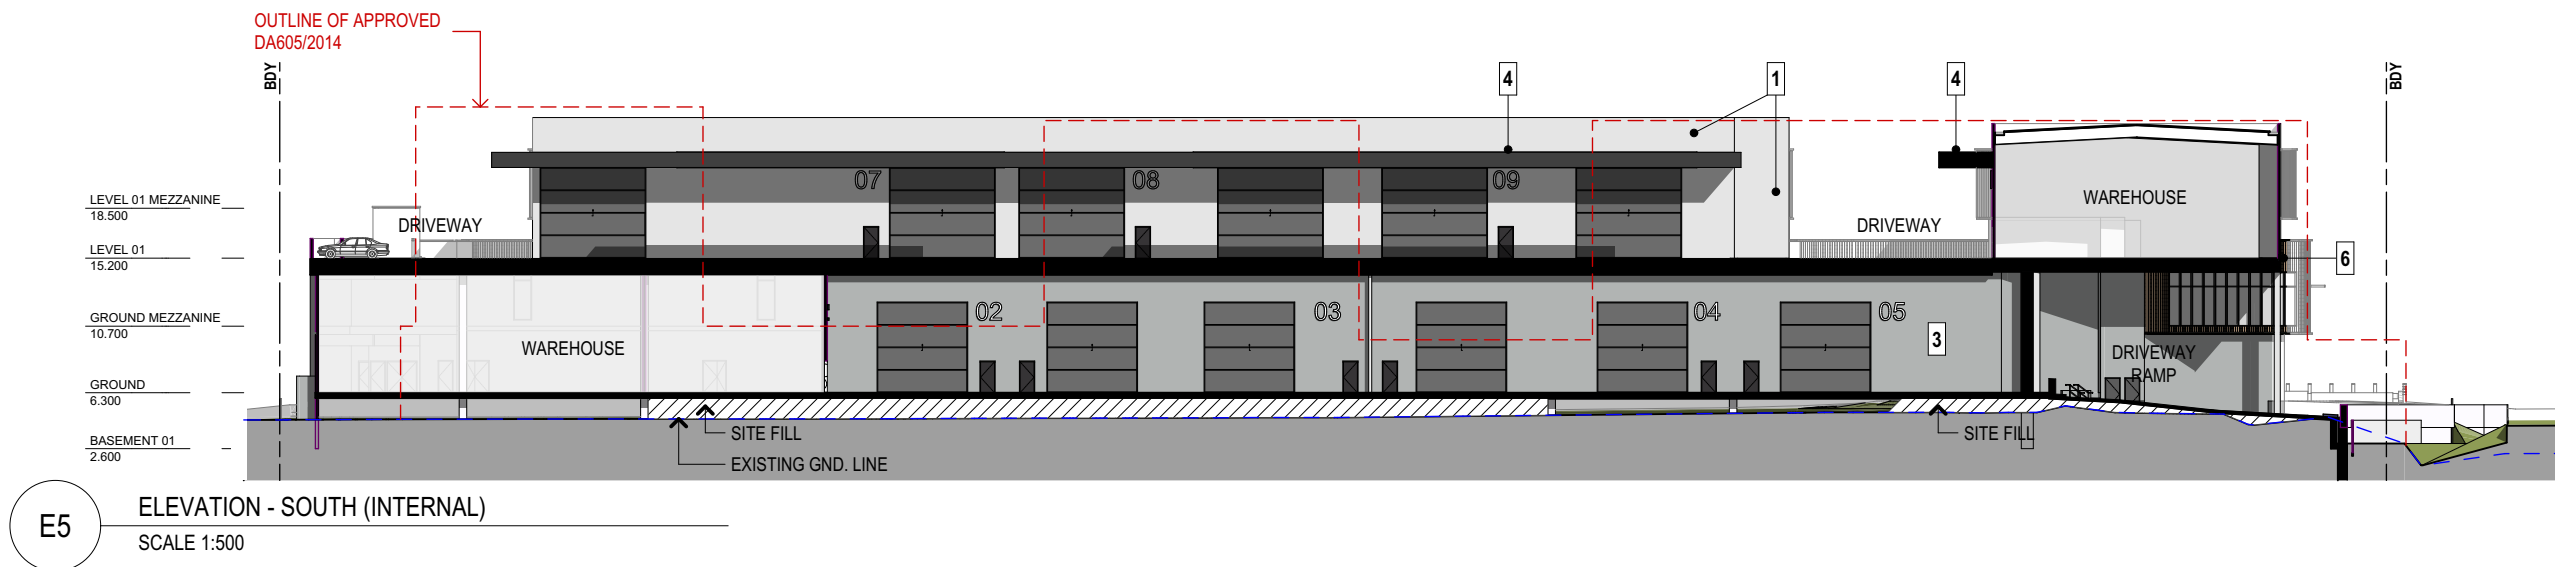

MATERIAL & FINISHES SCHEDULE

1	CONCRETE (PAINT FINISH - "DULUX" SILVER TEA SET)	3	CONCRETE (PAINT FINISH - "DULUX" MILTON MOON)	5	COLORBOND WALL CLADDING "LYSAGHT" - LONGLINE (COLOUR - MONUMENT) WITH FORMED METAL EDGE TRIM PROFILE (COLOUR - BLACK)	7	FIBER CEMENT CLADDING "CEMINTEL" - BARESTONE (EXTERNAL / ORIGINAL) (COLOUR - "DULUX" SILVER TEA SET OR SIMILAR)	8 8A 8B	8 - ALUMINIUM WINDOW FRAME (POWDERCOAT FINISH - BLACK) 8A - ALUMINIUM WINDOW FRAME (POWDERCOAT FINISH - CHARCOAL) 8B - COLOUR-BACK WINDOW PANEL (PAINT FINISH "DULUX" - SILVER TEA SET)
2	CONCRETE (PAINT FINISH - "DULUX" TIMELESS GREY)	4	CONCRETE & CONC. JOINTS / GROOVES; FIBER CEMENT CLADDING (PAINT FINISH - "DULUX" KLAVIER)	6	ALUMINIUM WALL CLADDING "BLUECHIP" - ULTRALIGN (ULTRAWOOD COLOUR - TASMANIAN OAK) WITH FORMED METAL EDGE TRIM PROFILE (COLOUR - BLACK)	9	COLORBOND ROOF SHEETING "LYSAGHT" - KLIP-LOK 700 HI-STRENGTH (COLOUR - SHALE GREY)		

03	S455 SUBMISSION	11/12/2024	MB
02	DA AMMENDMENT	20/06/2023	MB
01	Issue For DA Submission.	8/11/2022	MB
Rev	Description	Date	App'd

Project
INDUSTRIAL DEVELOPMENT

1600 CANTERBURY ROAD
PUNCHBOWL NSW 2196 Australia

URBAN LINK
Business Address: Level 10, 11-15 Deane Street, Burwood NSW 2134
Postal Address: PO BOX 2223 Burwood North NSW 2134
Phone Number: +61 2 9745 2014
Nominated Architects:
Ziad Boumelhem Reg no 8008

Drawing Title
**ELEVATIONS
ELEVATIONS (INTERNAL)**

Scale
1:500
@A2 Sheet Size

Project Number 22023	Drawing Number DA-0202	Revision 03
Status DEVELOPMENT APPLICATION		