


Unit 6 Natural Light View 01
SCALE 1:200

Unit 6 Natural Light View 02

SCALE 1:200

SECTION E
SCALE 1:200

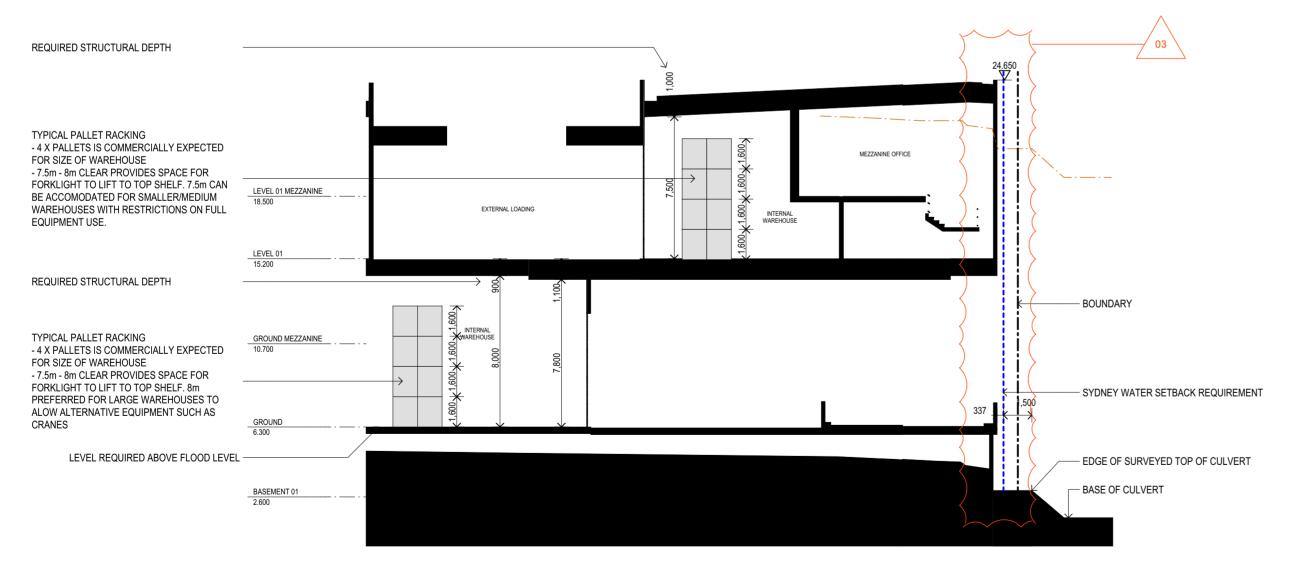

 03
 S455 SUBMISSION
 11/12/2024
 MB

 02
 DA AMMENDMENT
 13/09/2023

 01
 DA AMMENDMENT
 20/06/2023
 MB

 Rev
 Description
 Date
 App'd

Project INDUSTRIAL DEVELOPMENT

1600 CANTERBURY ROAD PUNCHBOWL NSW 2196 Australia

Copyright URBAN LINK PTY LTD ©

Notes

1. CONTRACTOR MUST VERIFY ALL DIMENSIONS ON SITE BEFORE
COMMENCING WORK OR PREPARING SHOP DRAWINGS.
2. DO NOT SCALE DRAWINGS.
3. CONTRACTOR TO CHECK UNDERGROUND SERVICES
BEFORE COMMENCING WORKS BY CONTACTING DIAL
BEFORE YOU DIG. IF DIAL BEFORE YOU DIG INFORMATION IS
PROVIDED WITH THIS DOCUMENTATION IT SHALL BE
ASSUMED NOT TO BE CURRENT AND CONTRACTOR SHALL
MAKE THEIR OWN ENQUIRES.

URBAN E LINK
Business Address: Level 10, 11-15 Deane Street, Burwood NSW 213
Pactal Address: PO POY 2223 Burwood North NSW 2134

Phone Number: +61 2 9745 2014
Nominated Architects:
Ziad Bournelhem Reg no 8008

SECTIONS
SECTIONS - SHEET 2

Scale 50, 1:200 @A2

Project Number Drawing Number 22023 DA-0302

DEVELOPMENT APPLICATION

F SECTION F
SCALE 1:200