




Notes
1. CONTRACTOR MUST VERIFY ALL DIMENSIONS ON SITE BEFORE COMMENCING WORK OR PREPARING SHOP DRAWINGS.
2. DO NOT SCALE DRAWINGS.
3. CONTRACTOR TO CHECK UNDERGROUND SERVICES BEFORE COMMENCING WORKS BY CONTACTING DIAL BEFORE YOU DIG. IF DIAL BEFORE YOU DIG INFORMATION IS PROVIDED WITH THIS DOCUMENTATION IT SHALL BE ASSUMED NOT TO BE CURRENT AND CONTRACTOR SHALL MAKE THEIR OWN ENQUIRES.

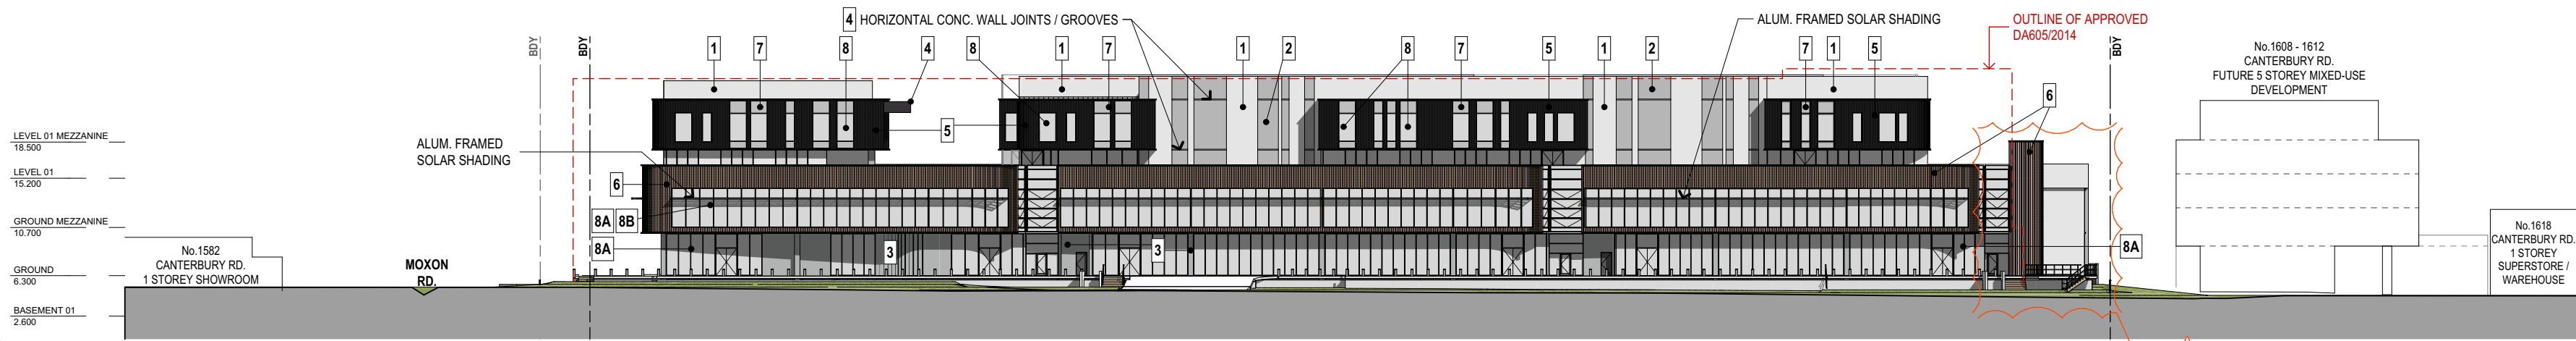


E1 ELEVATION - NORTH (CANTEBURY Rd. ELEVATION)
SCALE 1:500

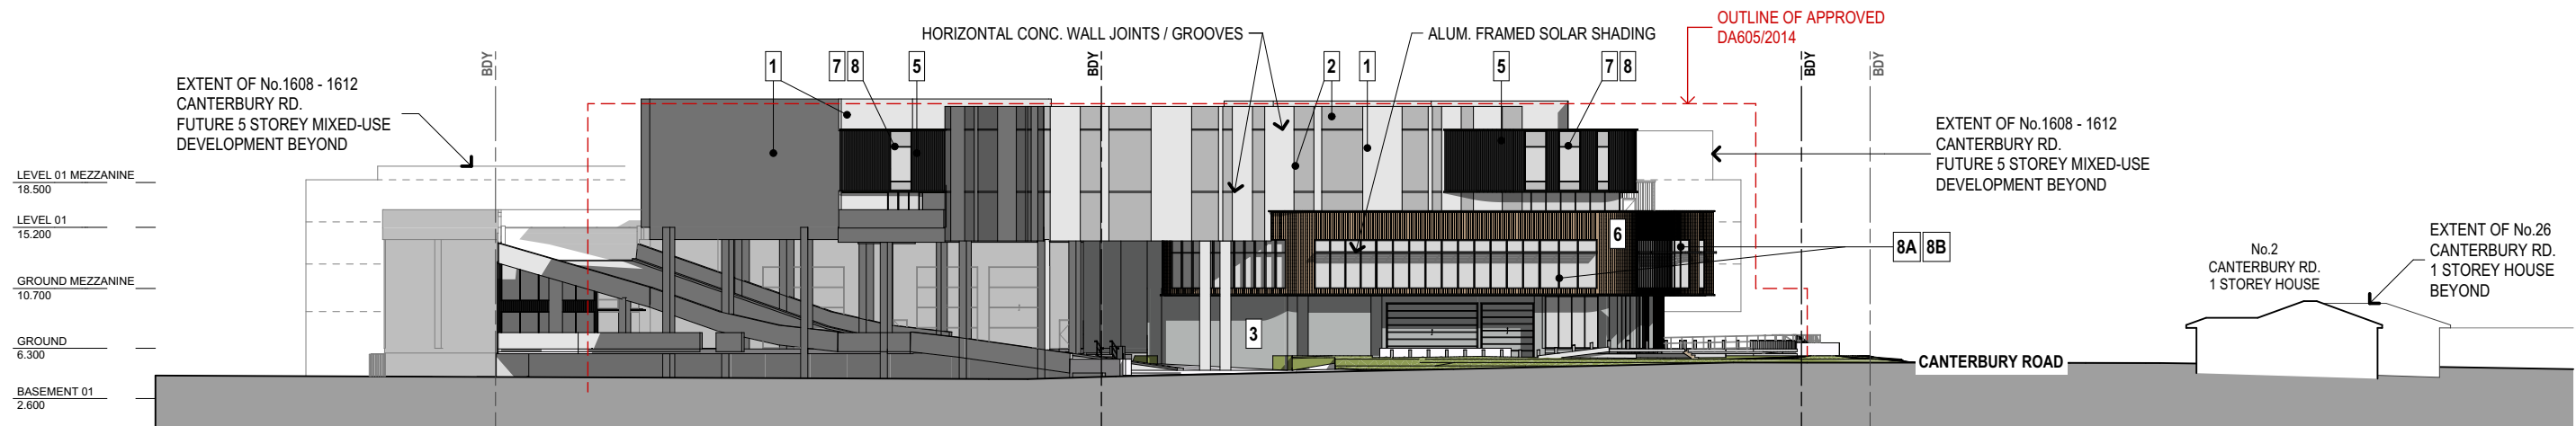

E2 ELEVATION - EAST (MOXON Rd. ELEVATION)
SCALE 1:500

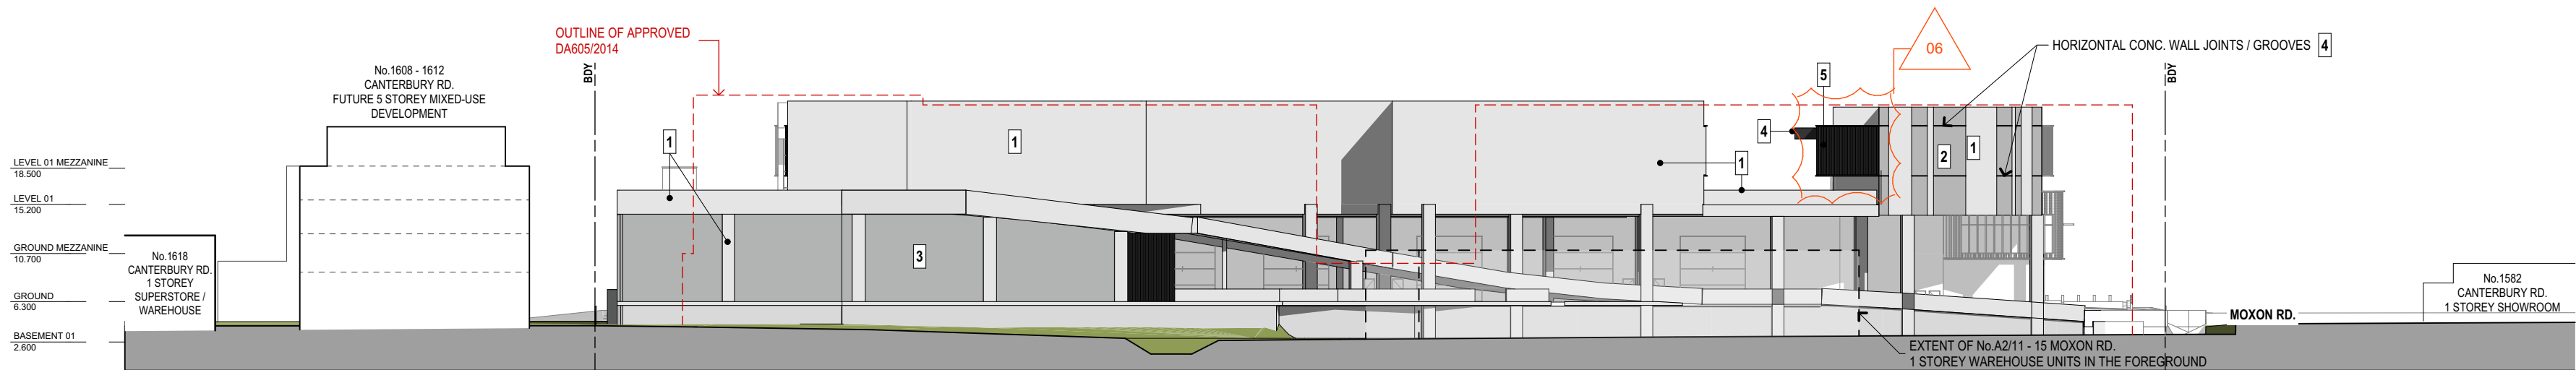

E3 ELEVATION - SOUTH (EXTERNAL)
SCALE 1:500

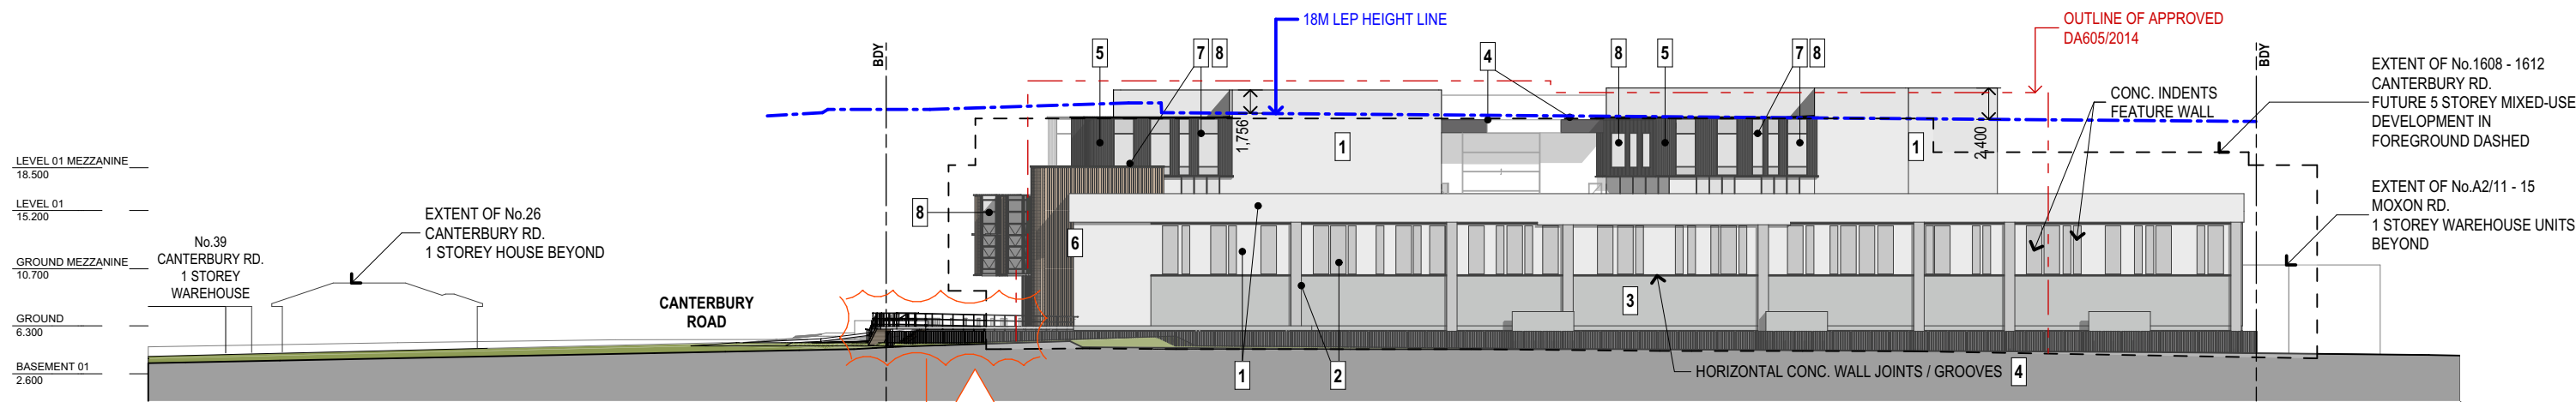

E4 ELEVATION - WEST (EXTERNAL)
SCALE 1:500

MATERIAL & FINISHES SCHEDULE

1	CONCRETE (PAINT FINISH - "DULUX" SILVER TEA SET)	3	CONCRETE (PAINT FINISH - "DULUX" MILTON MOON)	5	COLORBOND WALL CLADDING "LYSAGHT" - LONGLINE (COLOUR - MONUMENT) WITH FORMED METAL EDGE TRIM PROFILE (COLOUR - BLACK)	7	FIBER CEMENT CLADDING "CEMINTEL" - BARESTONE (EXTERNAL / ORIGINAL) (COLOUR - "DULUX" SILVER TEA SET OR SIMILAR)	8	ALUMINIUM WINDOW FRAME (POWDERCOAT FINISH - BLACK)
2	CONCRETE (PAINT FINISH - "DULUX" TIMELESS GREY)	4	CONCRETE & CONC. JOINTS / GROOVES; FIBER CEMENT CLADDING (PAINT FINISH - "DULUX" KLAVIER)	6	ALUMINIUM WALL CLADDING "BLUECHIP" - ULTRALIGN (ULTRAWOOD COLOUR - TASMANIAN OAK) WITH FORMED METAL EDGE TRIM PROFILE (COLOUR - BLACK)			8A	ALUMINIUM WINDOW FRAME (POWDERCOAT FINISH - CHARCOAL)
								8B	COLOUR-BACK WINDOW PANEL (PAINT FINISH "DULUX" - SILVER TEA SET)
								9	COLORBOND ROOF SHEETING "LYSAGHT" - KLIP-LOK 700 HI-STRENGTH (COLOUR - SHALE GREY)

06	S455 SUBMISSION	11/12/2024	MB
05	DA AMENDMENT	15/09/2023	MB
04	DA AMENDMENT	20/06/2023	MB
03	Issue For DA Submission	8/11/2022	MB
02	Issue For Information	15/09/2022	MB
01	Issue For Information	2/09/2022	MB
Rev	Description	Date	App'd

Project
INDUSTRIAL DEVELOPMENT

1600 CANTEBURY ROAD
PUNCHBOWL NSW 2196 Australia

URBAN LINK
Business Address: Level 10, 11-15 Deane Street, Burwood NSW 2134
Postal Address: PO BOX 2223 Burwood North NSW 2134
Phone Number: +61 2 9745 2014
Nominated Architects:
Ziad Boumelhem Reg no 8008

Drawing Title
**ELEVATIONS
ELEVATIONS (EXTERNAL)**

Scale
1:500 @A2 Sheet Size

Project Number
22023
Status
DEVELOPMENT APPLICATION

Drawing Number
DA-0201
Revision
06